





VEHICLE TRACKING PAD
STA. NB 6+016 - STA. NB 6+031

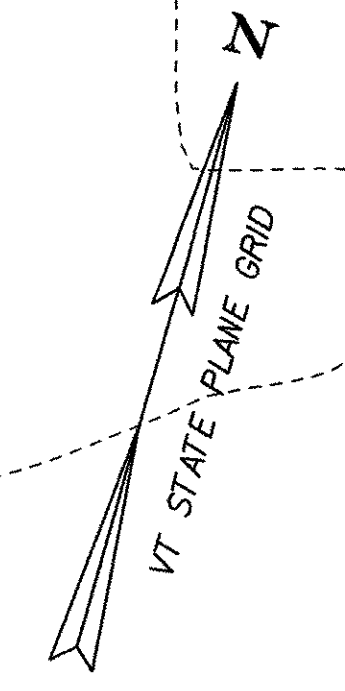

MATCH LINE
STA. NB 6+140,
SEE SHEET EC-02

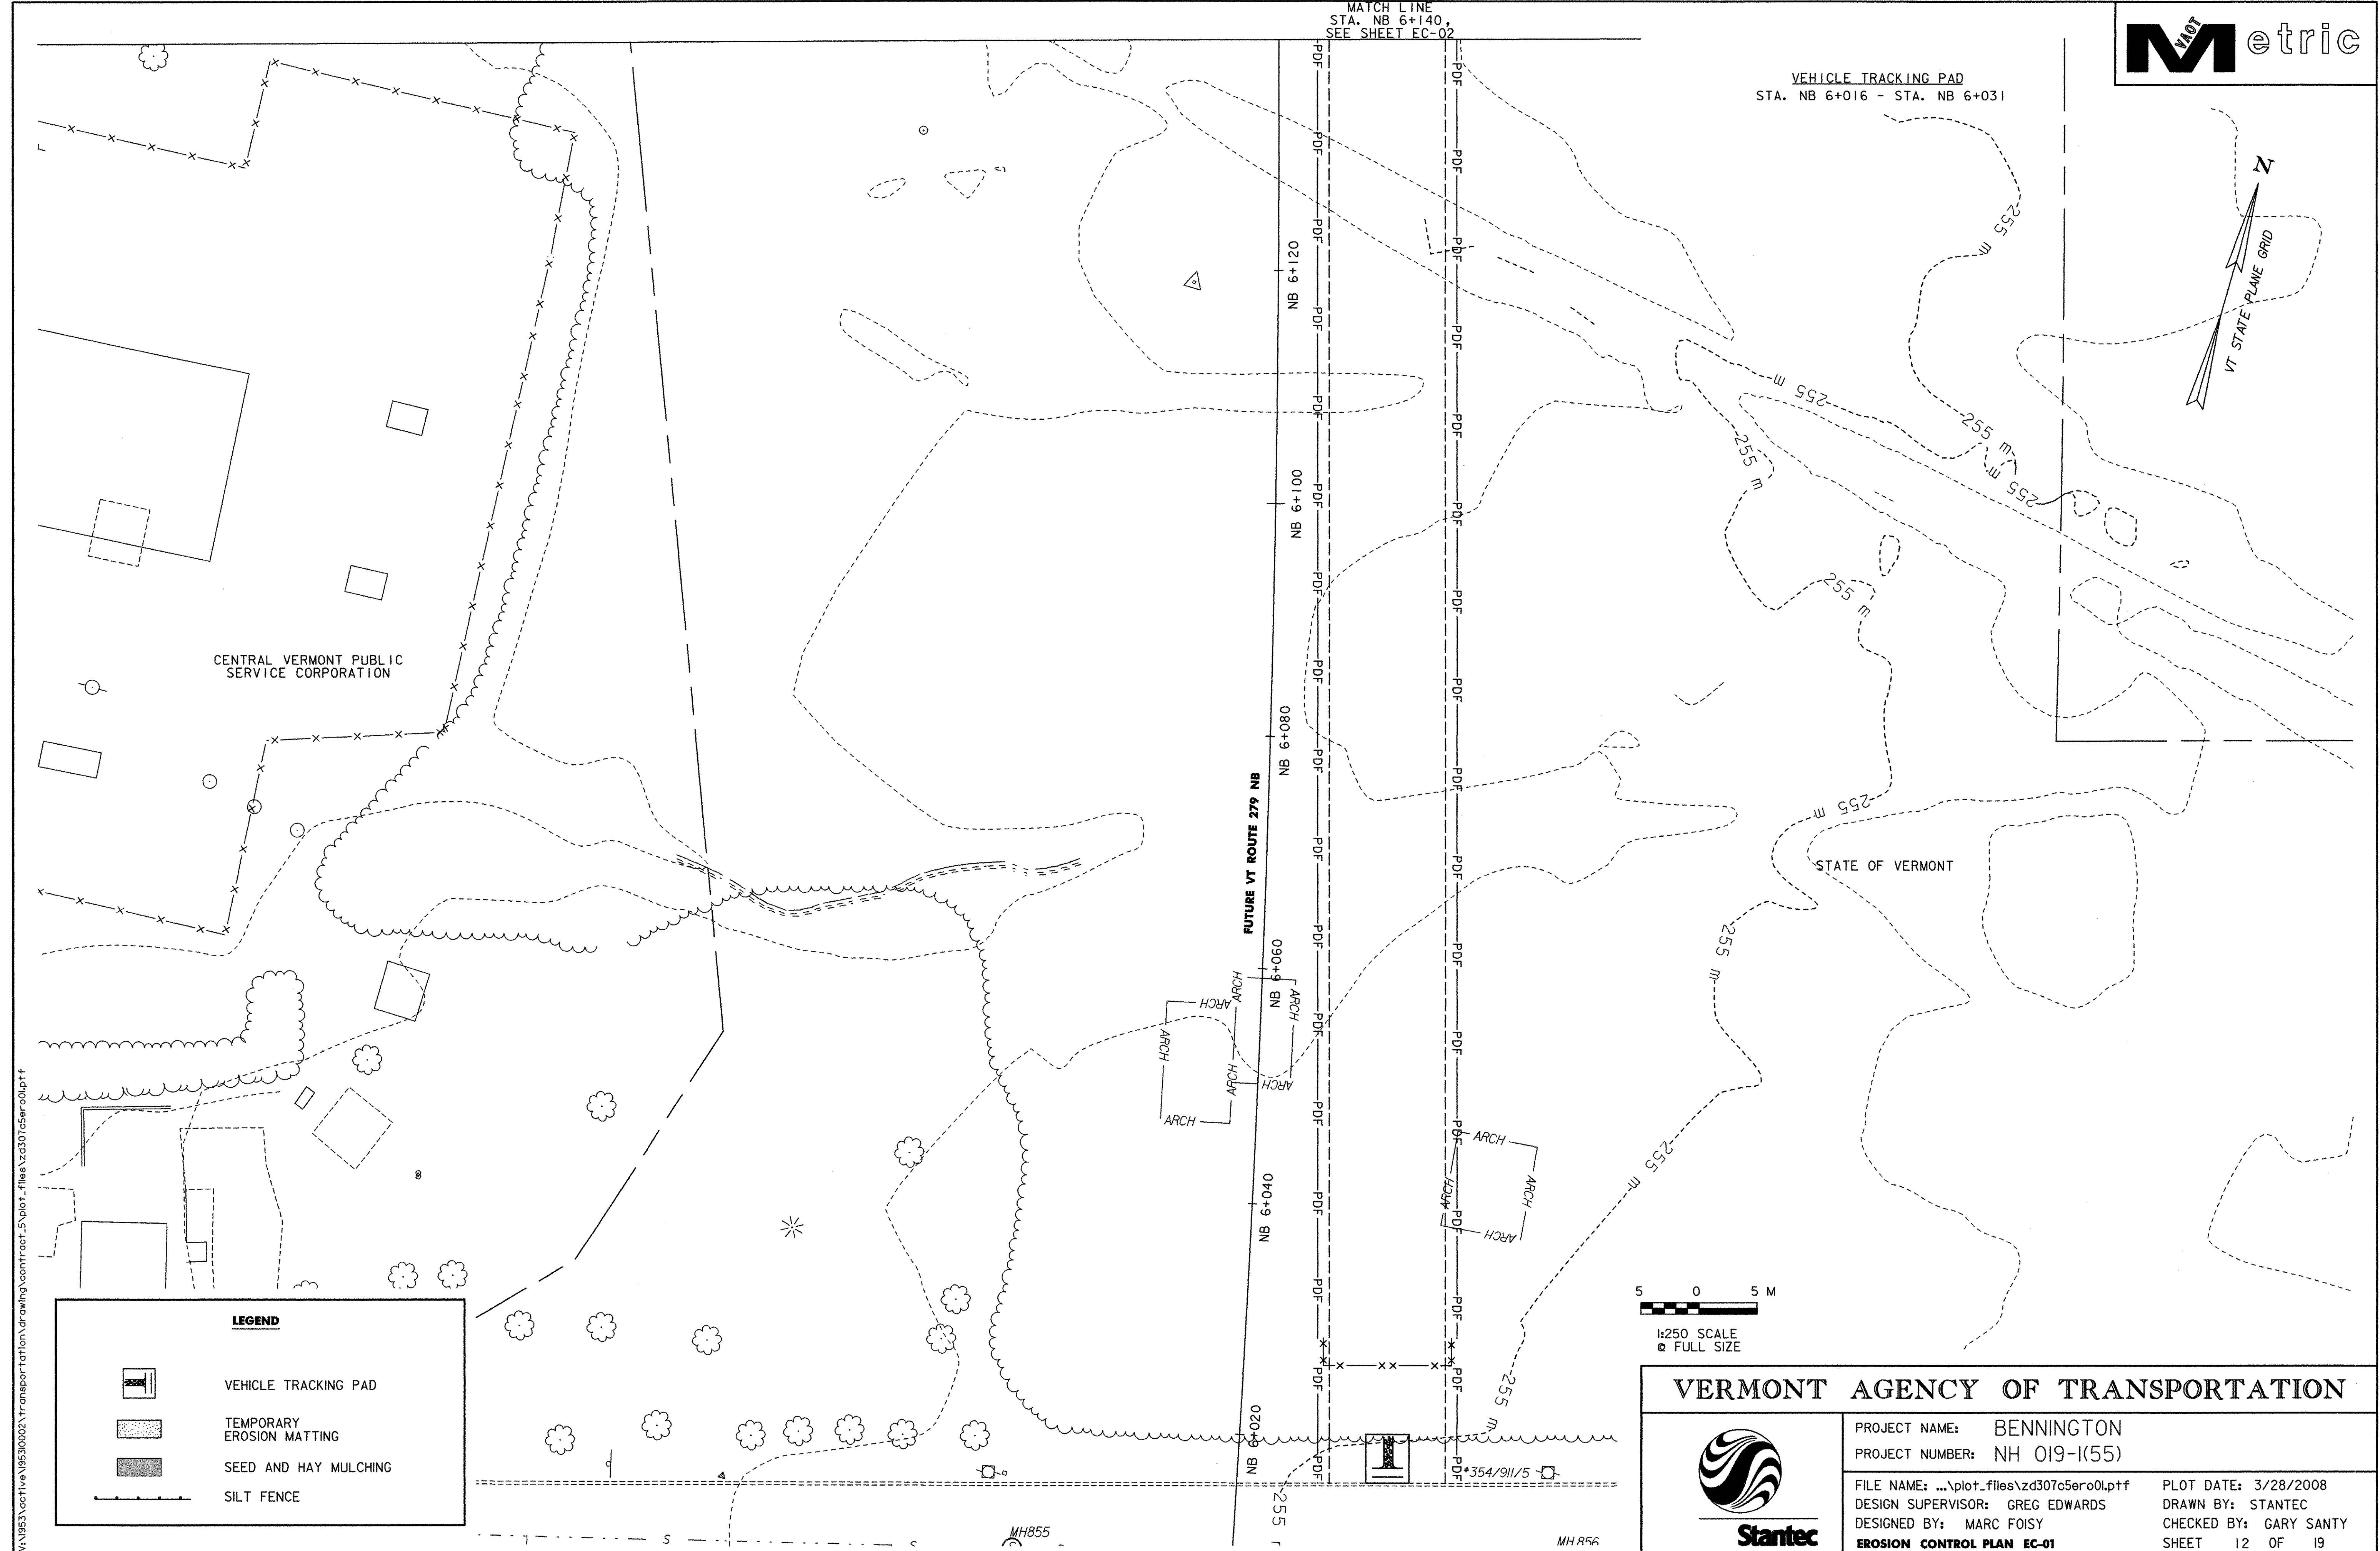






CENTRAL VERMONT PUBLIC SERVICE CORPORATION

STATE OF VERMONT

FUTURE VT ROUTE 279 NB

LEGEND

-  VEHICLE TRACKING PAD
-  TEMPORARY EROSION MATTING
-  SEED AND HAY MULCHING
-  SILT FENCE

 

1:250 SCALE
□ FULL SIZE

VERMONT AGENCY OF TRANSPORTATION



PROJECT NAME:	BENNINGTON	PLOT DATE:	3/28/2008
PROJECT NUMBER:	NH 019-1(55)	DRAWN BY:	STANTEC
FILE NAME:	...\\plot_files\zd307c5ero01.ppf	CHECKED BY:	GARY SANTY
DESIGN SUPERVISOR:	GREG EDWARDS	SHEET	12 OF 19
DESIGNED BY:	MARC FOISY		
EROSION CONTROL PLAN EC-01			

V:\N953\active\N953\0002\transportation\drawing\contract_5\plot_files\zd307c5ero01.ppf