


646.402 DURABLE 4 INCH WHITE LINE, THERMOPLASTIC  
 (ALL LINES WILL INCLUDE EDGE LINE BREAKS AND  
 RADIUS FOR TOWN HIGHWAYS)  
 RIPTON:  
 STA 63+00.00 - STA 76+00.00 EDGE LINE LT & RT  
 646.412 DURABLE 4 INCH YELLOW LINE, THERMOPLASTIC  
 (ALL LINES WILL INCLUDE C/L BREAKS FOR  
 TOWN HIGHWAYS) S=SOLID, D=DASHED  
 RIPTON:  
 STA 63+00.00 - STA 76+00.00 LT C RT  
 S - S  
 STA 63+57.12 DOUBLE SOLID LT, TH-I

646.602 TEMPORARY 4 INCH WHITE LINE, PAINT  
 (ALL LINES WILL INCLUDE EDGE LINE BREAKS AND  
 RADIUS FOR TOWN HIGHWAYS)  
 RIPTON:  
 STA 63+00.00 - STA 76+00.00 EDGE LINE LT & RT  
 646.612 TEMPORARY 4 INCH YELLOW LINE, PAINT  
 (ALL LINES WILL INCLUDE C/L BREAKS FOR  
 TOWN HIGHWAYS) S=SOLID, D=DASHED  
 RIPTON:  
 STA 63+00.00 - STA 76+00.00 LT C RT  
 S - S  
 STA 63+57.12 DOUBLE SOLID LT, TH-I

646.482 DURABLE 24 INCH STOP BAR, THERMOPLASTIC  
 RIPTON:  
 STA 63+57.12 LT, TH-I  
 646.492 DURABLE LETTER OR SYMBOL, THERMOPLASTIC  
 RIPTON:  
 STA 63+57.12 LT, TH-I "S,T,O,P" (4 EA)  
 646.682 TEMPORARY 24 INCH STOP BAR, PAINT  
 RIPTON:  
 STA 63+57.12 LT, TH-I  
 646.692 TEMPORARY LETTER OR SYMBOL, PAINT  
 RIPTON:  
 STA 63+57.12 LT, TH-I "S,T,O,P" (4 EA)

675.50 REMOVING SIGNS  
 AS SHOWN - 9  
 675.60 ERECTING SALVAGED SIGNS  
 AS SHOWN - 1

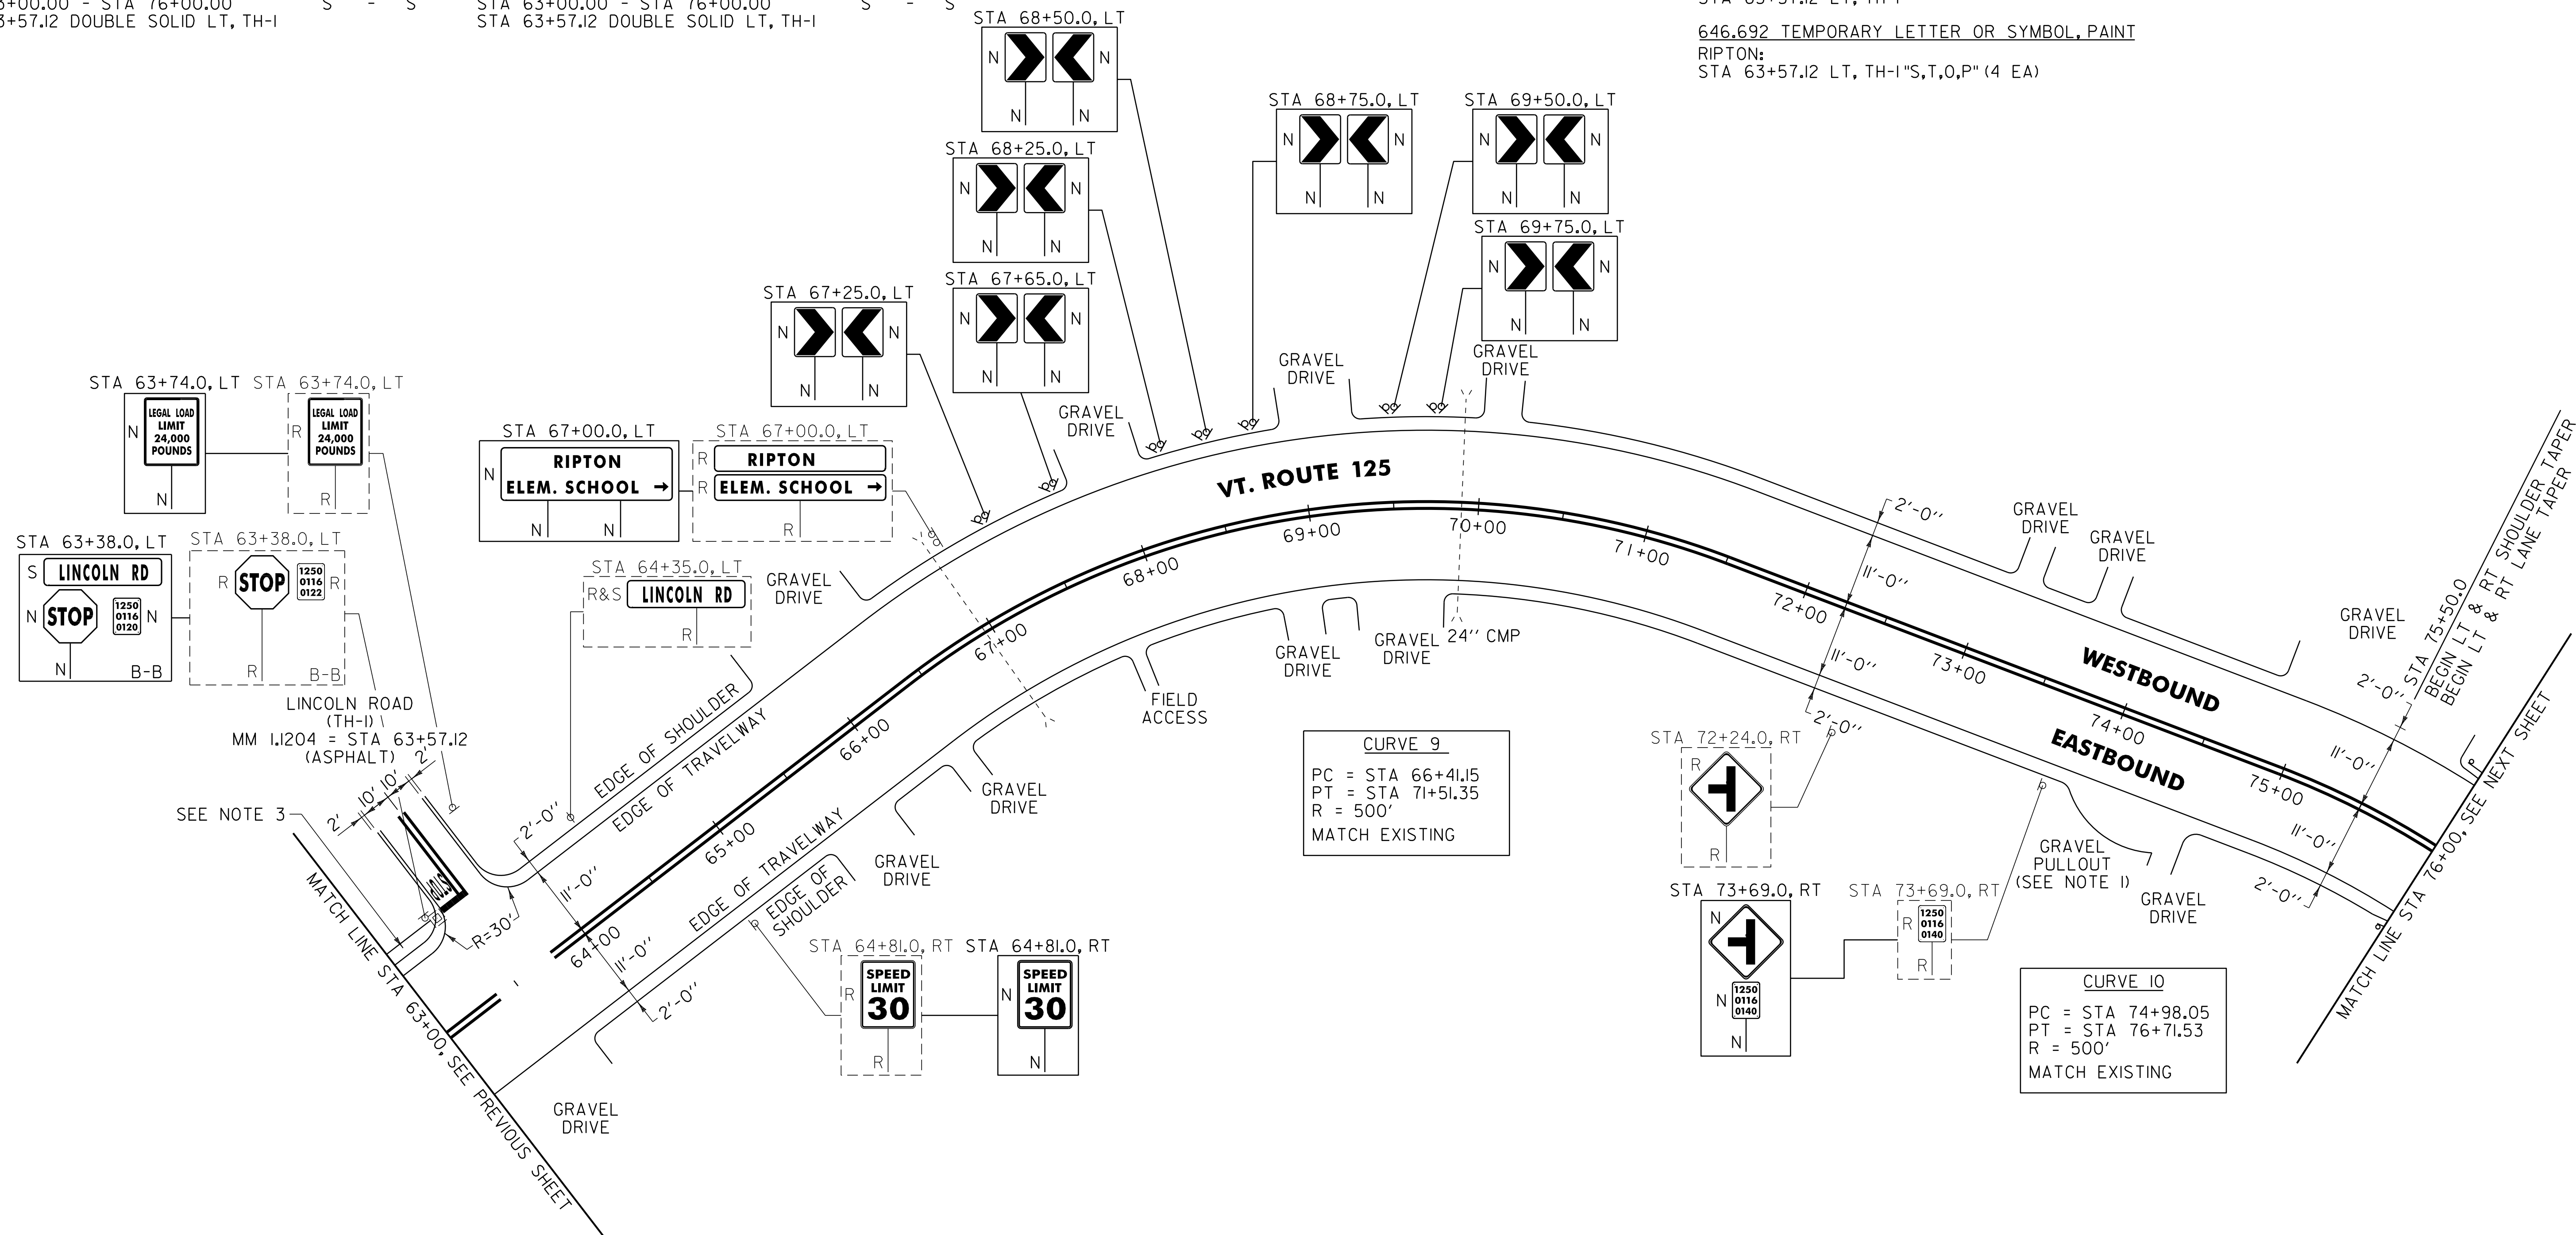

- NOTES:
- PAVE THE ENTIRE EXISTING GRAVEL PULLOUT WITH 1 1/2" TYPE IVS. ANY REQUIRED EXCAVATION SHALL BE PERFORMED AS DIRECTED BY THE RESIDENT ENGINEER AND PAID FOR UNDER ITEM 608.25 ALL PURPOSE EXCAVATOR RENTAL, TYPE I.
  - PAVING LIMIT ON ALL TOWN HIGHWAYS SHALL BE MEASURED 25 FT BACK FROM VT. ROUTE 125 EDGE OF SHOULDER UNLESS DENOTED OTHERWISE ON THE PLANS OR AS DIRECTED BY THE RESIDENT ENGINEER.
  - SEE SHEET 87 FOR NEW DRAINAGE PLAN FROM STA 59+55.0 TO STA 63+45.0 LT.

**SIGN LEGEND**  
 R = REMOVE  
 S = SALVAGE  
 N = NEW  
 RET = RETAIN  
 B-B = BACK TO BACK  
 EXISTING = - - - - -  
 NEW = \_\_\_\_\_

NOT TO SCALE

<b>PROJECT LAYOUT SHEET #6</b>	PROJECT NAME: RIPTON - HANCOCK	PLOT DATE: 19-SEP-2013 11:15
	PROJECT NUMBER: STP 2803(1)	DRAWN BY: C.A.K.
	FILE NAME: p08cl60.dgn	CHECKED BY: D.W.E.
	DESIGNED BY: M.J.M.	SHEET 65 OF 114