


INDEX OF STANDARD PLANS

STD	DATE	DESCRIPTION
B-71	7/8/2005	RESIDENTIAL AND COMMERCIAL DRIVES
C-2A	10/14/2005	PORTLAND CEMENT CONCRETE SIDEWALK, DRIVE ENTRANCES WITH SIDEWALK ADJACENT TO CURB
C-2B	10/14/2005	PORTLAND CEMENT CONCRETE SIDEWALK, DRIVE ENTRANCES WITH SIDEWALK AND GREEN STRIP
C-3A	3/10/2008	SIDEWALK RAMPS
C-3B	3/10/2008	SIDEWALK RAMPS AND MEDIAN ISLANDS
C-10	2/11/2008	CURBING
D-3	6/1/1994	TREATED GUTTERS
D-9	6/1/1994	REINFORCED CONCRETE DROP INLET TOPS - VERTICAL CURB & THROAT ADAPTER
D-15	6/1/1994	PRECAST REINF. CONC. CATCH BASIN W/CAST IRON GRATE, PRECAST REINF. CONC. MANHOLE W/ CAST IRON COVER, CAST IRON GRATE WITH FRAME, TYPE D - CAST IRON GRATE WITH FRAME, TYPE E
D-16	6/1/1994	PRECAST CURB DI, GRATE, RCP END SECTION, ETC. - CAST IRON GRATE, TYPE B - CAST IRON GRATE, TYPE C - UNDERDRAIN RISER - REINFORCED CONCRETE PIPE END SECTION - ENERGY DISSIPATOR FOR CULVERT
D-20	3/3/2003	HIGHWAY CROSSING FOR UNDERGROUND UTILITIES
E-100A	1/2/2004	SIDE ROAD CONSTRUCTION APPROACH SIGNS
E-101	5/30/2003	CONSTRUCTION SIGN DETAILS
E-102	6/30/2003	CONSTRUCTION SIGN DETAILS
E-102A	5/1/2004	CONSTRUCTION SIGN DETAILS
E-103	3/1/2004	MAINLINE TRAFFIC CONTROL DIVIDED HIGHWAY ONE LANE CLOSED
E-106	3/1/2004	TRAFFIC CONTROL MISCELLANEOUS DETAILS
E-107	6/30/2003	DELINEATION, BARRICADES AND DETOURS FOR U-TURNS ON DIVIDED HIGHWAY
E-108	6/8/2009	CONSTRUCTION ZONE LONGITUDINAL DROP OFFS
E-108A	6/8/2009	CONSTRUCTION ZONE LONGITUDINAL DROP OFFS FOR PAVING
E-110	8/8/1995	MAJOR MAINTENANCE OPERATION LANE CLOSURE
E-111	3/11/1997	MINOR MAINTENANCE OPERATION
E-119	3/1/2004	UTILITY WORK ZONE
E-120	8/8/1995	STANDARD SIGN PLACEMENT - EXPRESSWAY AND FREEWAY
E-121	8/8/1995	STANDARD SIGN PLACEMENT - CONVENTIONAL ROAD
E-123	3/16/2004	GUIDE SIGN PLACEMENT - MISCELLANEOUS DETAILS
E-126	2/1/2000	TYPICAL FREEWAY INTERCHANGE SIGNING
E-130	8/8/1995	TYPE "B" GUIDE SIGN ATTACHMENT DETAILS
E-133	8/8/1995	SERVICE SIGN DETAILS
E-135	8/18/1995	INTERSTATE ROUTE MARKER SIGN DETAIL
E-136A	8/8/1995	U.S. ROUTE MARKER SIGN DETAILS
E-136B	8/8/1995	STATE ROUTE MARKER SIGN DETAILS
E-138	5/30/2003	MILEMARKER DETAILS - STATE AND TOWN HIGHWAYS
E-140	8/30/1996	REGULATORY SIGN DETAILS
E-141	9/20/1995	REGULATORY SIGN DETAILS
E-142	9/20/1995	REGULATORY SIGN DETAILS
E-143	6/15/2004	REGULATORY SIGN DETAILS
E-144	3/29/1999	REGULATORY SIGN DETAILS
E-145A	12/23/1994	REGULATORY SIGN DETAILS - LANE USE CONTROL SIGNS (TWO AND FOUR LANE APPROACHES)
E-145B	12/23/1994	REGULATORY SIGN DETAILS - LANE USE CONTROL SIGNS (THREE LANE APPROACHES)
E-146	9/20/1995	REGULATORY SIGN DETAILS
E-150	5/1/2004	WARNING SIGN DETAILS
E-152	5/1/2004	WARNING SIGN DETAILS
E-153	5/1/2004	WARNING SIGN DETAILS
E-153B	5/30/2003	WARNING SIGN DETAILS
E-154	5/1/2004	WARNING SIGN DETAILS
E-155	5/1/2004	WARNING SIGN DETAILS
E-164	6/8/2009	SQUARE STEEL SIGN POST
E-170	11/4/1999	TRAFFIC CONTROL SIGNALS PEDESTAL POST MOUNTED
E-171A	8/9/1995	TRAFFIC CONTROL SIGNALS GENERAL NOTES & DETAILS
E-171B	8/9/1995	TRAFFIC CONTROL SIGNALS MISC. DETAILS
E-171C	8/9/1995	TRAFFIC CONTROL SIGNALS CANTILEVER MOUNTING DETAILS
E-172	8/9/1995	PED. PUSH BUTTON ACCESSIBILITY DETAIL
E-173	8/9/1995	VEHICLE DETECTOR LOOP DETAILS
E-175	8/9/1995	PULLBOXES AND JUNCTION BOXES
E-190	6/8/2009	POWER DROP STANCHIONS
E-191	6/30/2003	RAILROAD CROSSING SIGNS AND PAVEMENT MARKINGS
E-192	2/1/1999	PAVEMENT MARKING DETAILS
E-193	10/12/2000	PAVEMENT MARKING DETAILS
E-197	8/18/1995	PAVEMENT MARKING DETAILS
E-198	4/1/2005	DELINEATOR PLACEMENT TYPICAL
J-2	4/1/2005	FREEWAY-EXPRESSWAY DELINEATORS AND MILEPOSTS
	6/1/1994	CONCRETE STEPS-HAND RAILING

INDEX OF SHEETS

1	COMPOSITE TITLE SHEET	87	BRATTLEBORO STP 2000(24)
2	COMPOSITE INDEX OF SHEETS	88	TITLE SHEET
3-6	COMPOSITE QUANTITY SHEETS	89-90	TYPICAL SECTIONS
		91	QUANTITY SHEETS
		92	ITEM DETAIL AND DRAINAGE SHEET
		93-96	EARTHWORK SHEET
		97-101	TIE SHEETS
7	BRATTLEBORO STP 2623(1)	102-106	CURB TIE AND LAYOUT SHEETS
8	TITLE SHEET	107-111	ROADWAY LAYOUTS
9-10	PROJECT TYPICALS	112	DETAIL GRADING PLANS
11	ASPHALTIC PLUG-TYPE JOINT DETAIL SHEET	113	EROSION CONTROL NARRATIVE
12	PAVEMENT MARKING DETAILS	114-115	EPSC EROSION CONTROL LEGEND
13-14	SIDEWALK DETAILS	116-120	EPSC EROSION CONTROL DETAILS
15	VEHICLE LOOP DETECTOR	121-125	EPSC EXISTING CONDITIONS PLANS
16	VIDEO DETECTION SYSTEM	126-130	EPSC CONSTRUCTION SITE PLANS
17	VT 142 RAILROAD GRADE CROSSING	131-133	EPSC FINAL CONDITIONS PLANS
18-20	QUANTITY SHEETS	134-135	BORING LAYOUTS
21	HANDWORK DETAIL	136-140	BORING LOGS
22-24	ITEM DETAIL SUMMARY SHEETS	141-148	SIGNING LAYOUTS
25	DITCH CLEANING SHEET	149	TRAFFIC SIGN SUMMARY SHEETS
26-66	ROADWAY LAYOUTS	150-159	INTENTIONALLY LEFT BLANK
67-85	TRAFFIC SIGN SUMMARY SHEETS	160-162	TRAFFIC SIGNAL SHEETS
86	TEMPORARY TRAFFIC CONTROL PLAN	163	TRAFFIC MANAGEMENT PLANS
			CROSS SECTIONS AT MAST ARMS

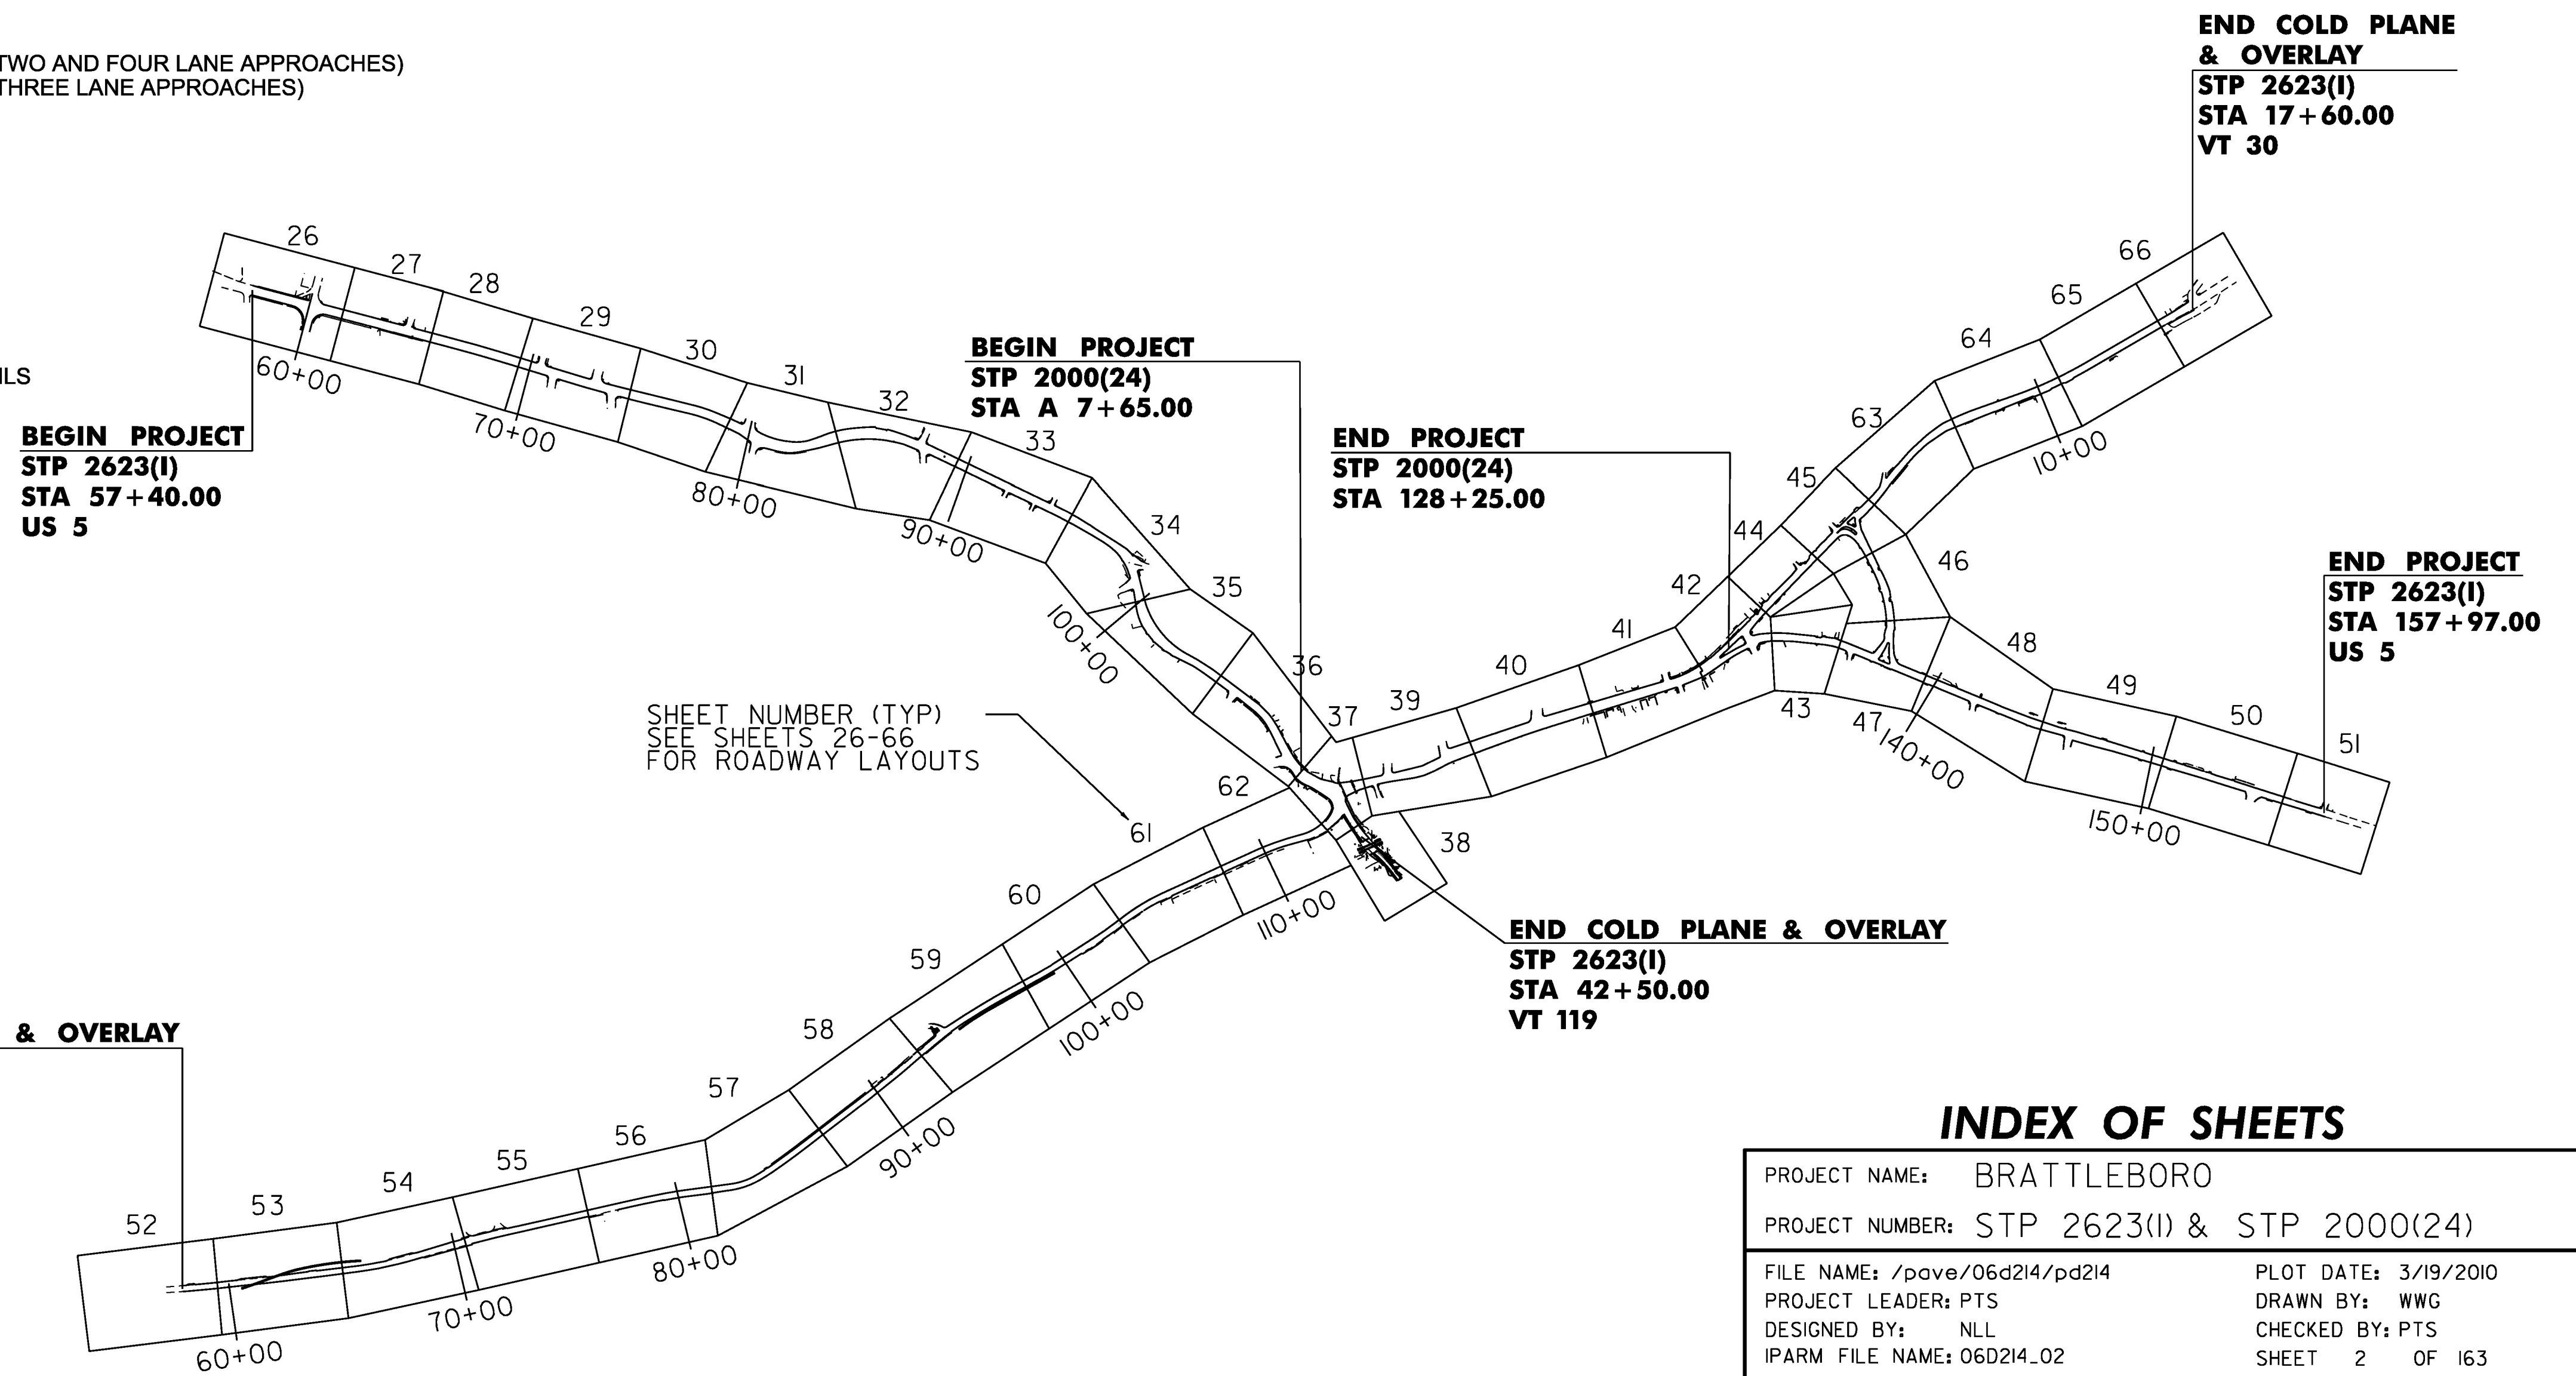

INDEX OF SHEETS	
PROJECT NAME:	BRATTLEBORO
PROJECT NUMBER:	STP 2623(I) & STP 2000(24)
FILE NAME:	/pave/06d214/pd214
PROJECT LEADER:	PTS
DESIGNED BY:	NLL
IPARM FILE NAME:	06D214_02
PLOT DATE:	3/19/2010
DRAWN BY:	WWG
CHECKED BY:	PTS
SHEET	2 OF 163