

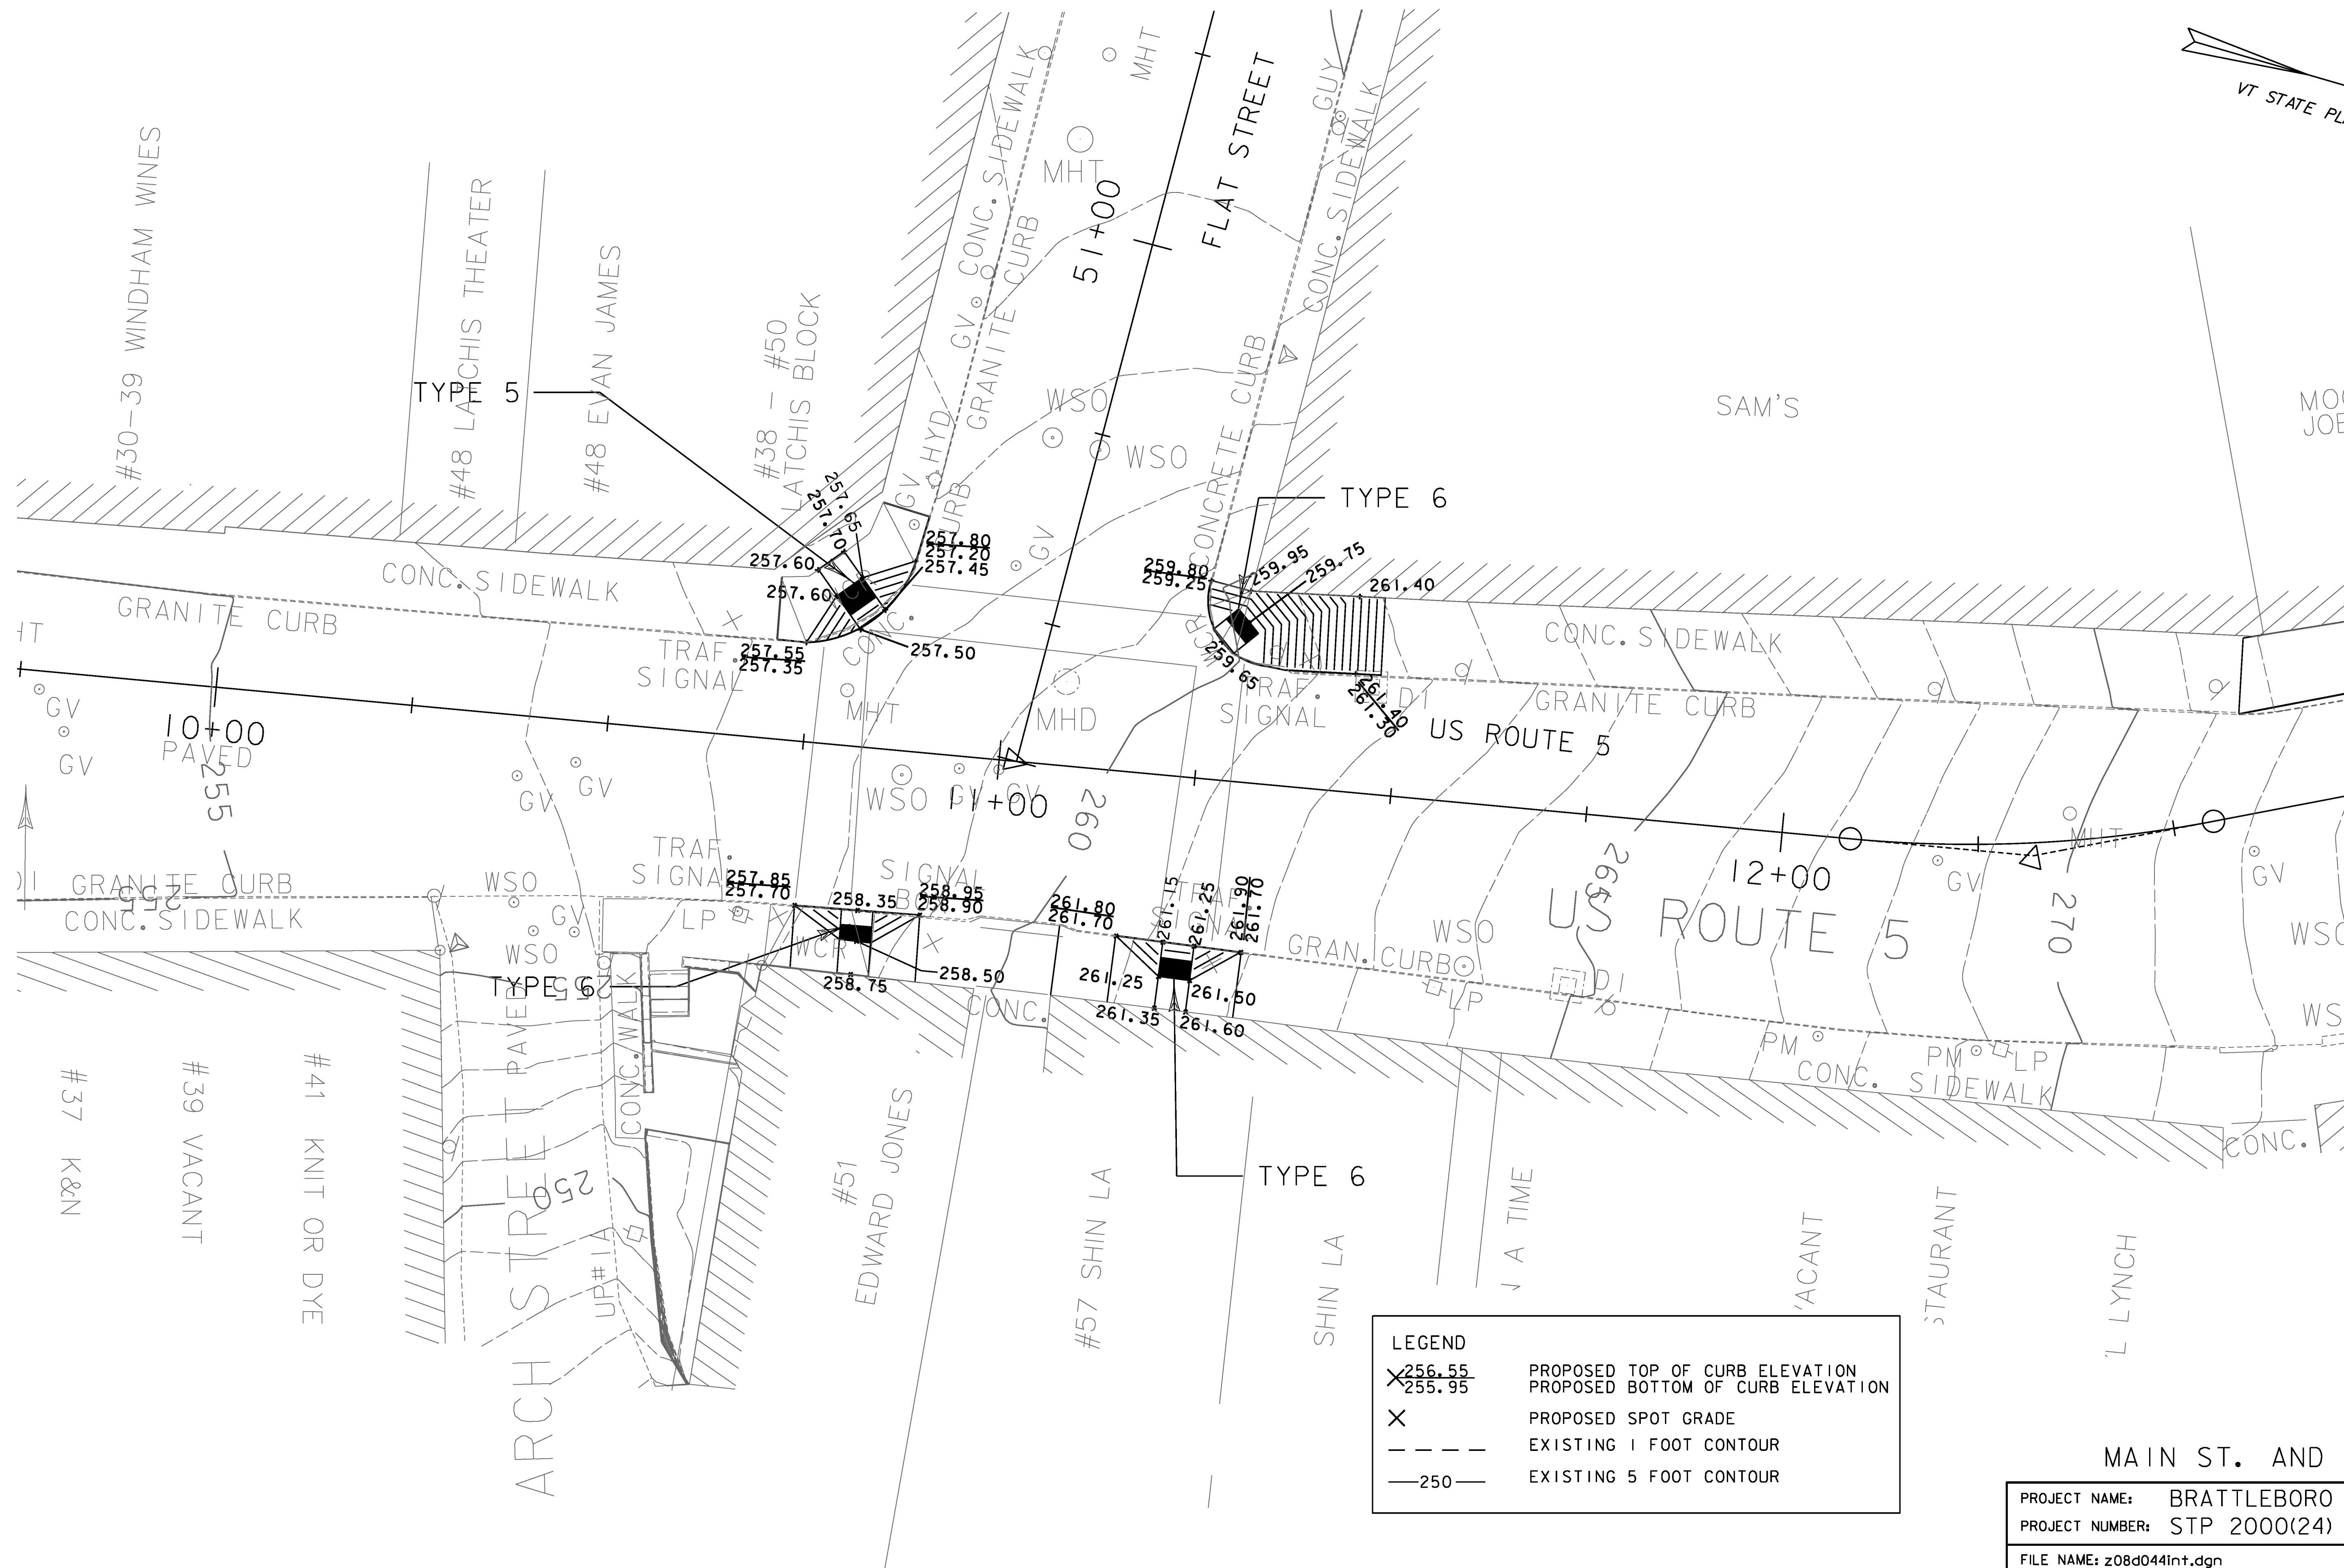


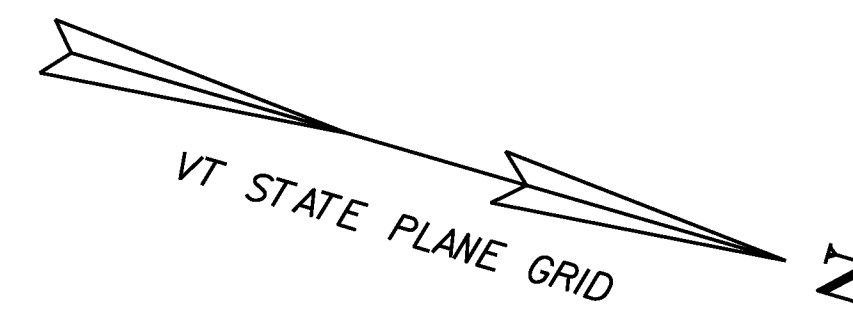

LEGEND

X	PROPOSED TOP OF CURB ELEVATION
X	PROPOSED BOTTOM OF CURB ELEVATION
X	PROPOSED SPOT GRADE
---	EXISTING 1 FOOT CONTOUR
—250—	EXISTING 5 FOOT CONTOUR

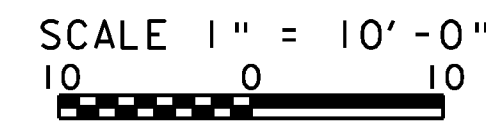

PROJECT NAME: BRATTLEBORO	
PROJECT NUMBER: STP 2000(24)	
FILE NAME: z08d044int.dgn	PLOT DATE: 3/16/2010
PROJECT LEADER: KEN UPMAL	DRAWN BY: V. KACOYANNAKIS
DESIGNED BY: V. KACOYANNAKIS	CHECKED BY: D. SPENCER
DETAIL GRADING PLAN SHEET 2	SHEET 108 OF 163