


PARCEL NO.	GRANTOR	SHEET NO.	BEGINNING STATION	ENDING STATION	TAKING	REM.	RIGHTS	TITLE TAKEN	DATE	TOWN OR CITY RECORDED	BK.	PG.	REMARKS
1	VILLAGE OF JEFFERSONVILLE	1	17+75.0 RT. 18+13.98 RT.	19+25.0 RT. 18+ 90.56RT.			CONST (T) 0.56A. ± CULV. DITCH & DRAIN (P) 3273 S.F. ±	OCD	5-5-09	CAMBRIDGE	343	414-415	INCLUDES PDF & EROSION CONTROL

LOCATED IN THE TOWN OF CAMBRIDGE ON VERMONT ROUTE 108, BEGINNING AT MM 7.84 AND EXTENDING NORTHERLY 0.16 MILES TO MM 8.00.

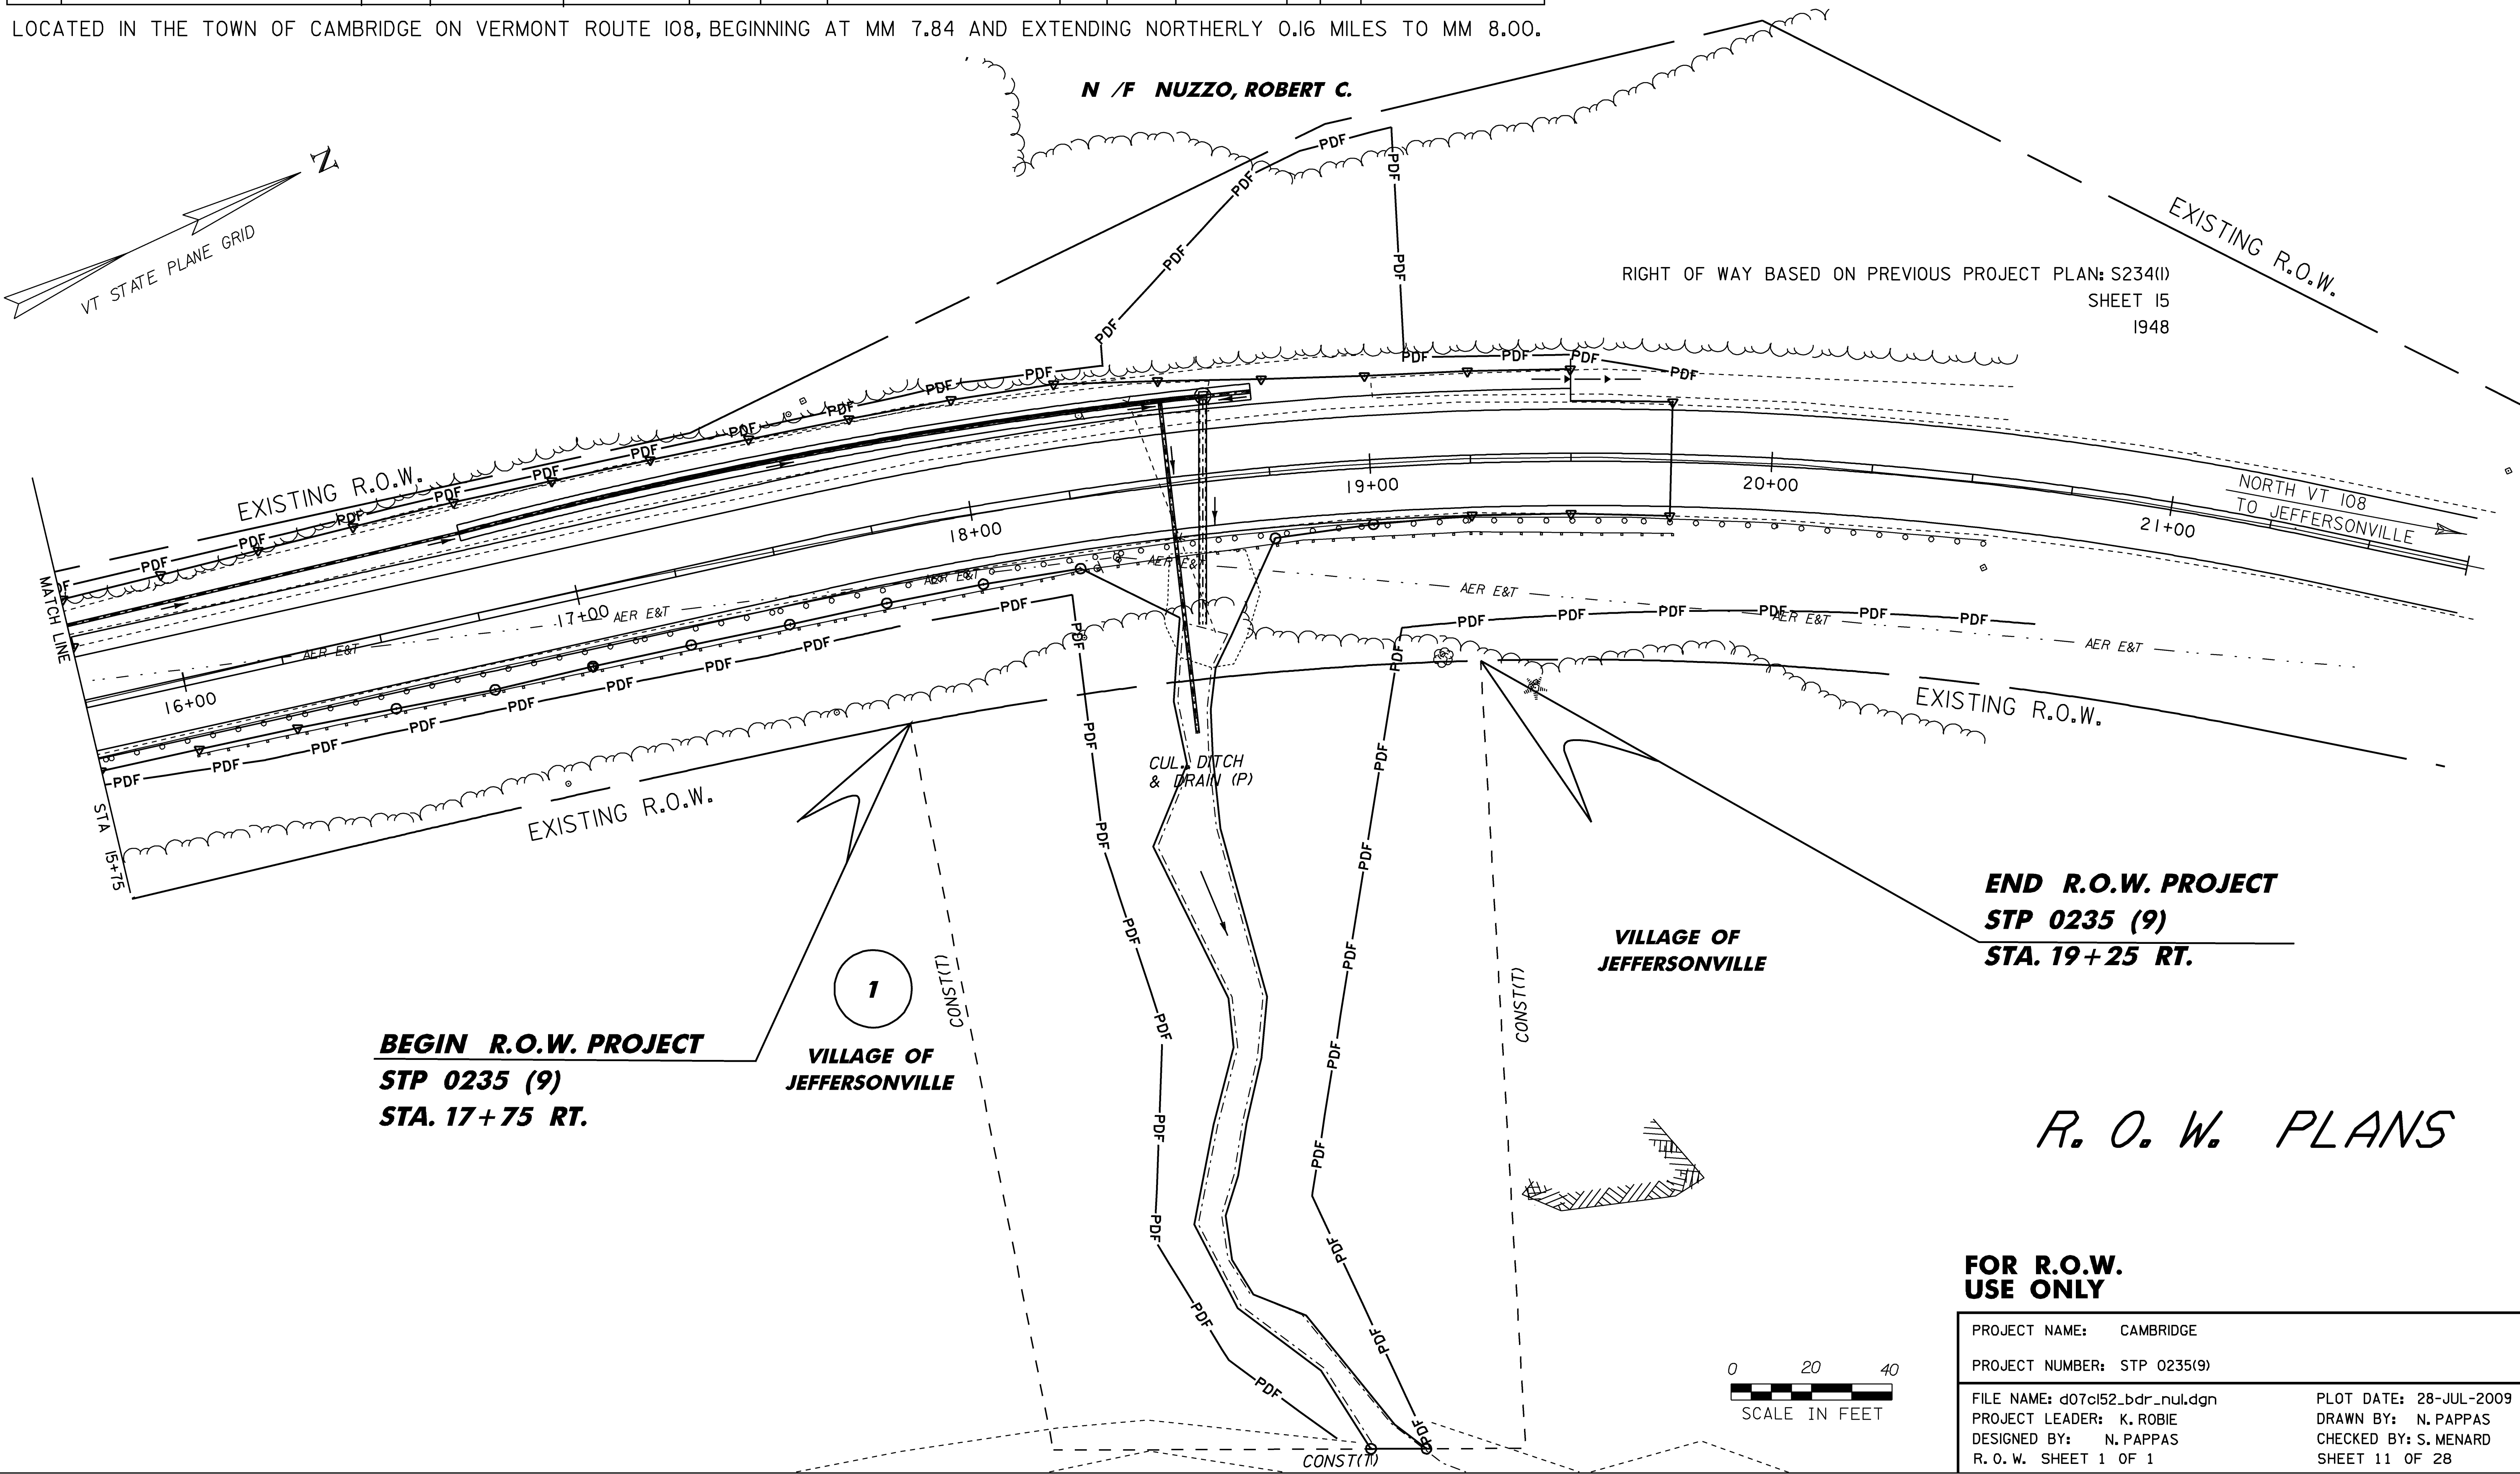

R. O. W. PLANS

FOR R.O.W. USE ONLY

PROJECT NAME: CAMBRIDGE	PLOT DATE: 28-JUL-2009
PROJECT NUMBER: STP 0235(9)	DRAWN BY: N. PAPPAS
FILE NAME: d07cl52_bdr_nul.dgn	CHECKED BY: S. MENARD
PROJECT LEADER: K. ROBIE	SHEET 11 OF 28
DESIGNED BY: N. PAPPAS	
R. O. W. SHEET 1 OF 1	

