


LAKE CHAMPLAIN

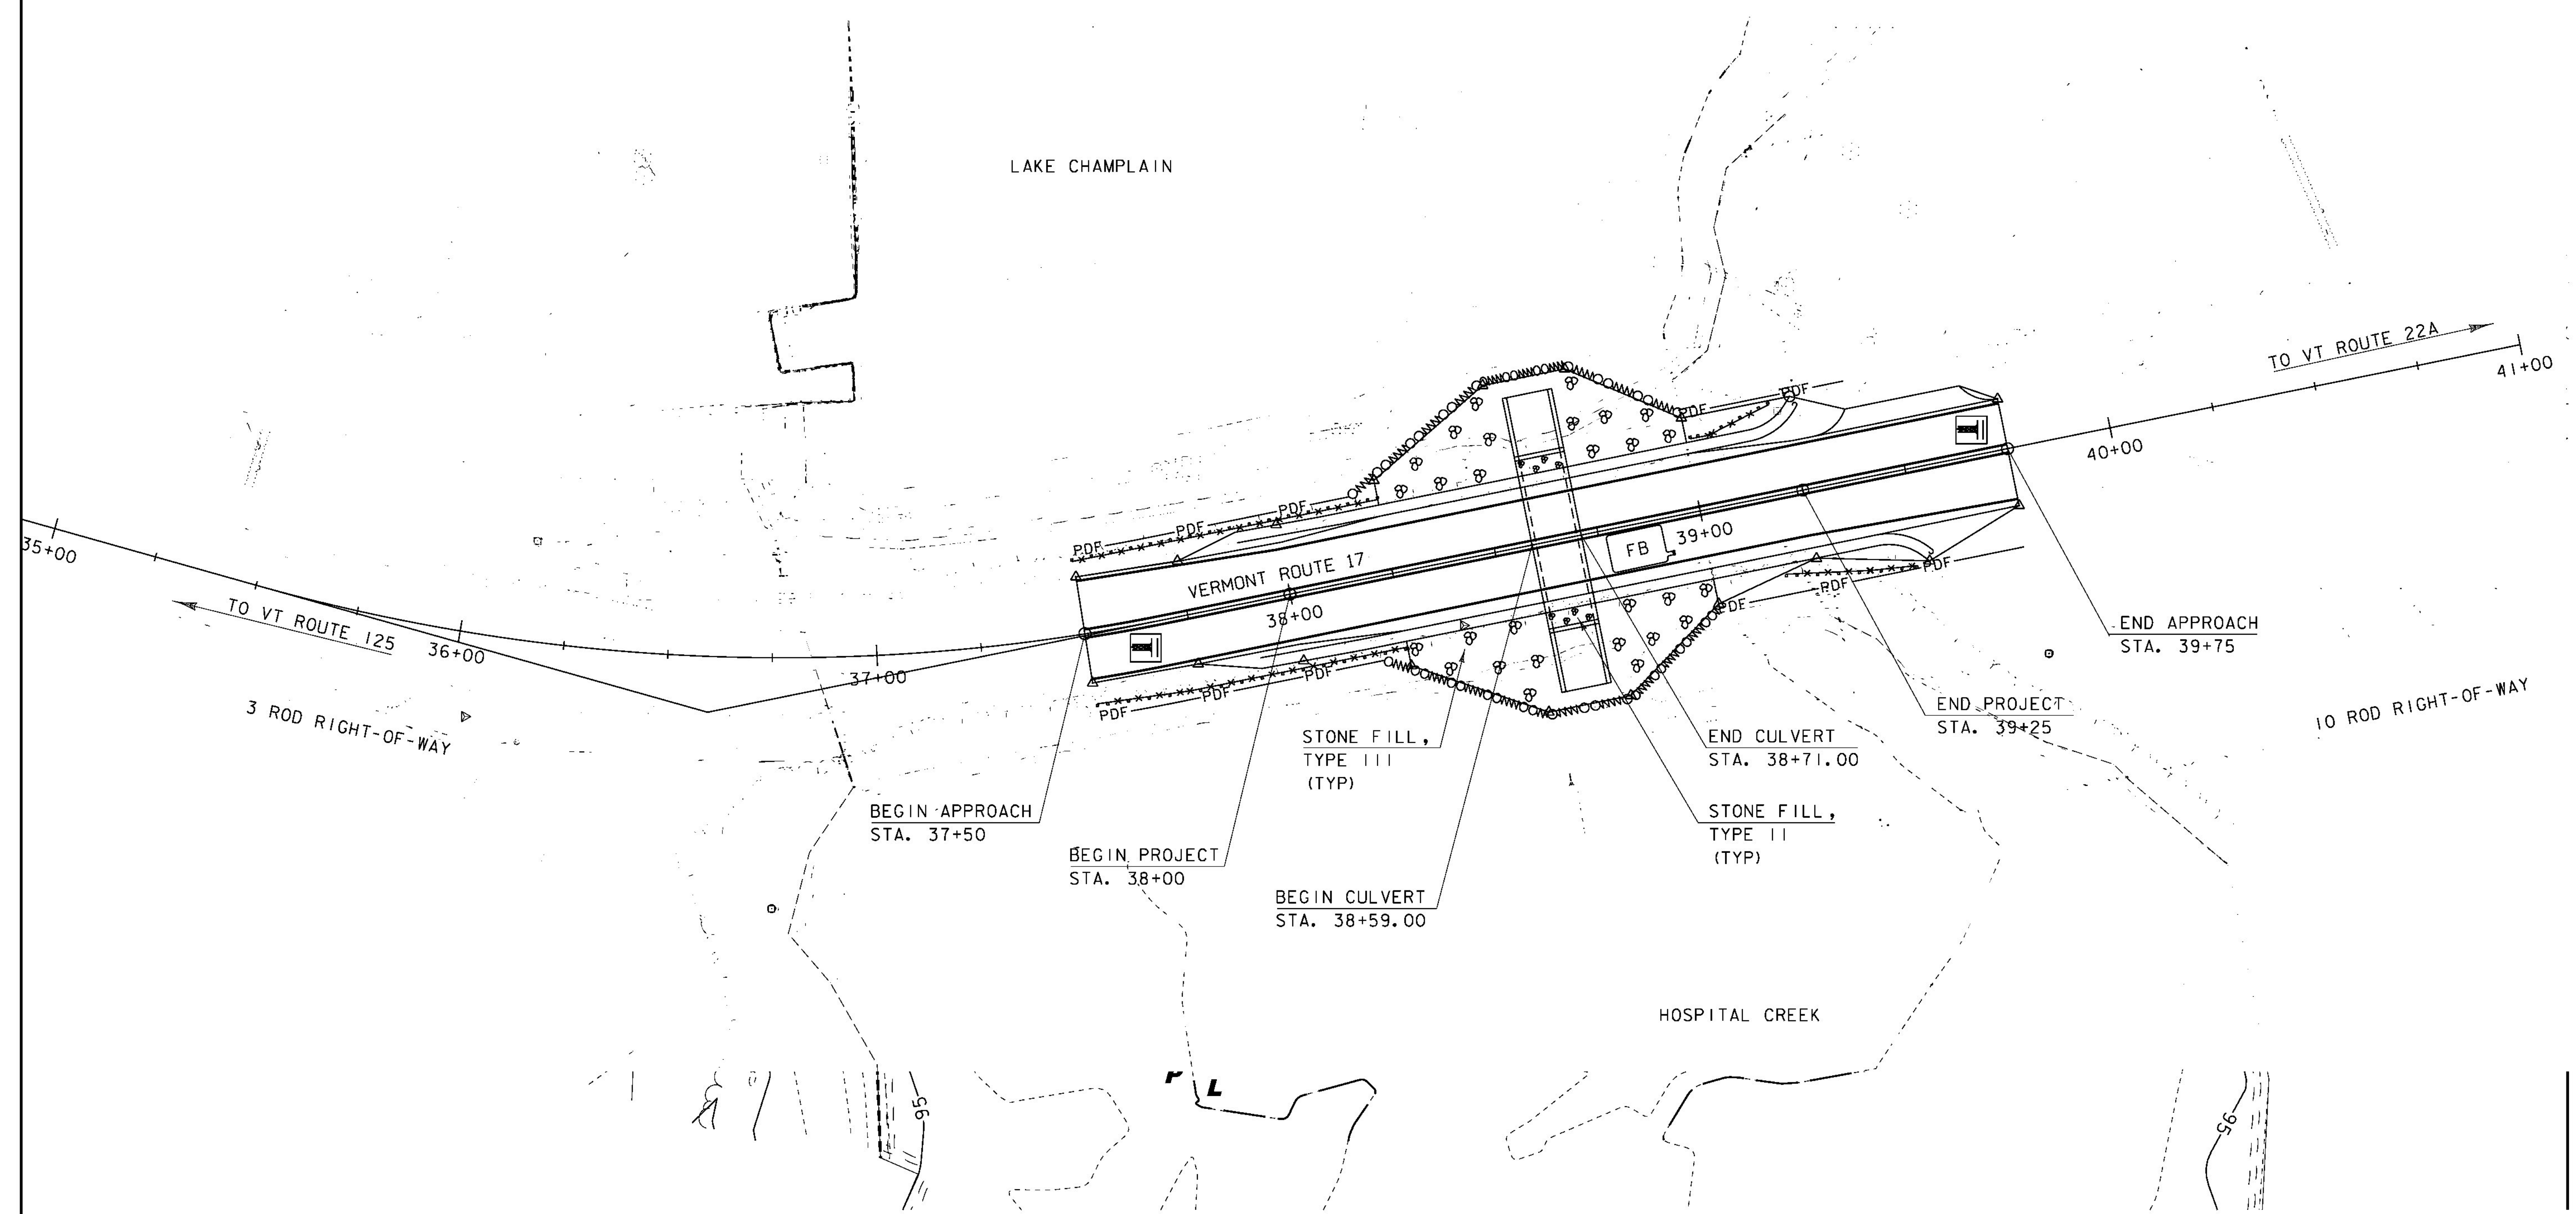

EPSC SITE PLAN
SCALE 1" = 20'-0"
20 0 20

PROJECT NAME: ADDISON	PLOT DATE: 09-MAR-2013
PROJECT NUMBER: STP CULV(14)	DRAWN BY: J. SALVATORI
FILE NAME: s08b062epsc_dur.dgn	CHECKED BY: W. LAMMER
PROJECT LEADER: K. HIGGINS	SHEET 17 OF 28
DESIGNED BY: J. SALVATORI	
EPSC SITE PLAN	