



MATCHLINE - STA. 61+75.00 - SEE EPSC EXISTING PLAN 2

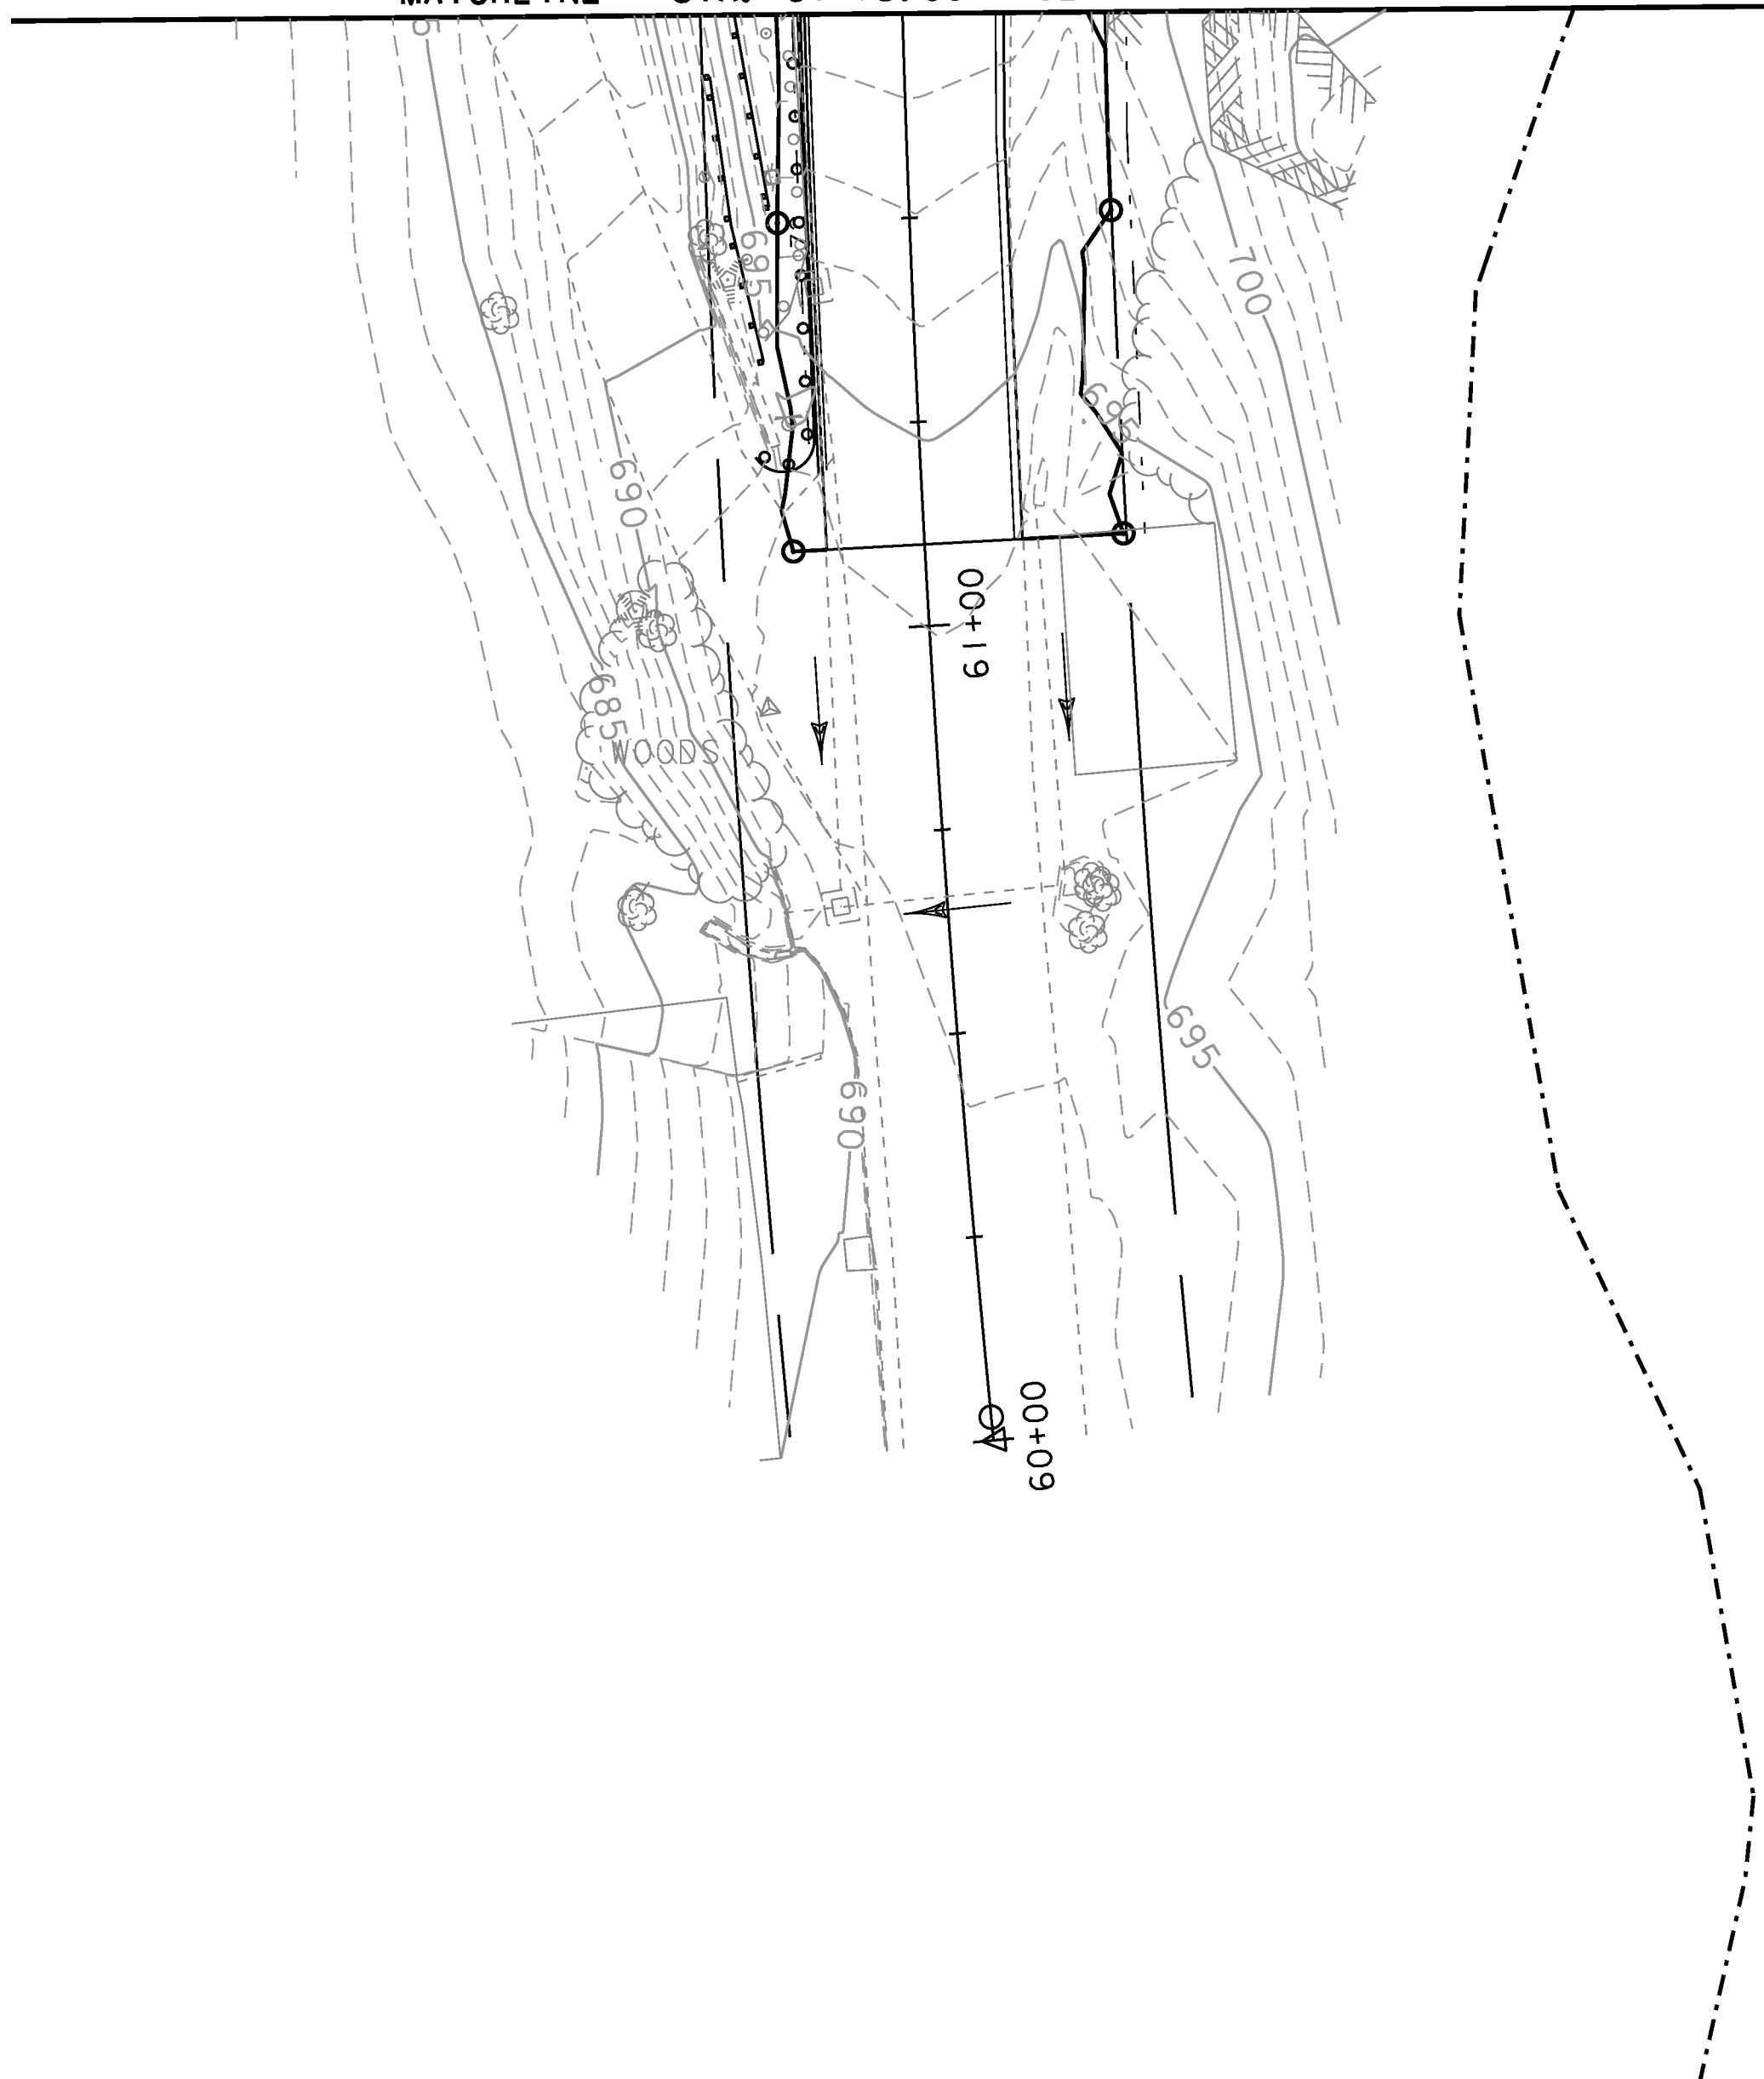

ADAMS LOAMY FINE SAND
15% TO 25% SLOPES
K = 0.17
HYDRO. GROUP = A

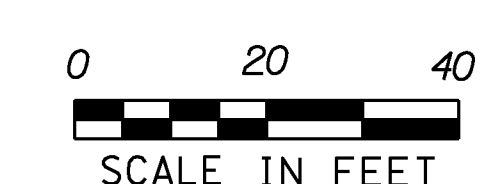

PROJECT NAME: HYDE PARK	FILE NAME: +08b126bdr.dgn	PLOT DATE: 08-DEC-2010
PROJECT NUMBER: HES 030-2(23)	PROJECT LEADER: JLS	DRAWN BY: MBL
	DESIGNED BY: MBL	CHECKED BY: JAD
	EPSC EXISTING CONDITIONS SITE PLAN 5	SHEET 55 OF 100