

PROJECT DEMARCATION FENCE
 STA. 92+52.28, LT. - STA. 94+25.00, LT. (237')


PREFABRICATED CHECK DAM
 STA. 92+85.00, LT. - STA. 93+37.17, LT.
 STA. 94+02.40, LT. - STA. 94+25.00, LT.

GEOTEXTILE FOR SILT FENCE
 STA. 92+32.20, RT. - STA. 95+25.00, RT.

BARRIER FENCE
 STA. 91+14.77, RT. - STA. 94+25.00, RT. (312')


TEMPORARY EROSION MATTING
 STA. 92+85.00, LT. - STA. 93+37.17, LT. (DITCH)
 STA. 94+02.40, LT. - STA. 94+25.00, LT. (DITCH)

- EPSC LEGEND**
- PERMANENT EROSION MATTING
 - TEMPORARY EROSION MATTING
 - PROJECT DEMARCATION
 - PREFABRICATED CHECK DAMS
 - SILT FENCE
 - INLET PROTECTION, TYPE I
 - PIPE INLET PROTECTION
 - SOIL TYPE BOUNDARY
 - AGRICULTURAL SOILS BOUNDARY
 - ARCHEOLOGICAL BOUNDARY
 - LIMITS OF CONSTRUCTION (SOIL DISTURBANCE)
 - BARRIER FENCE

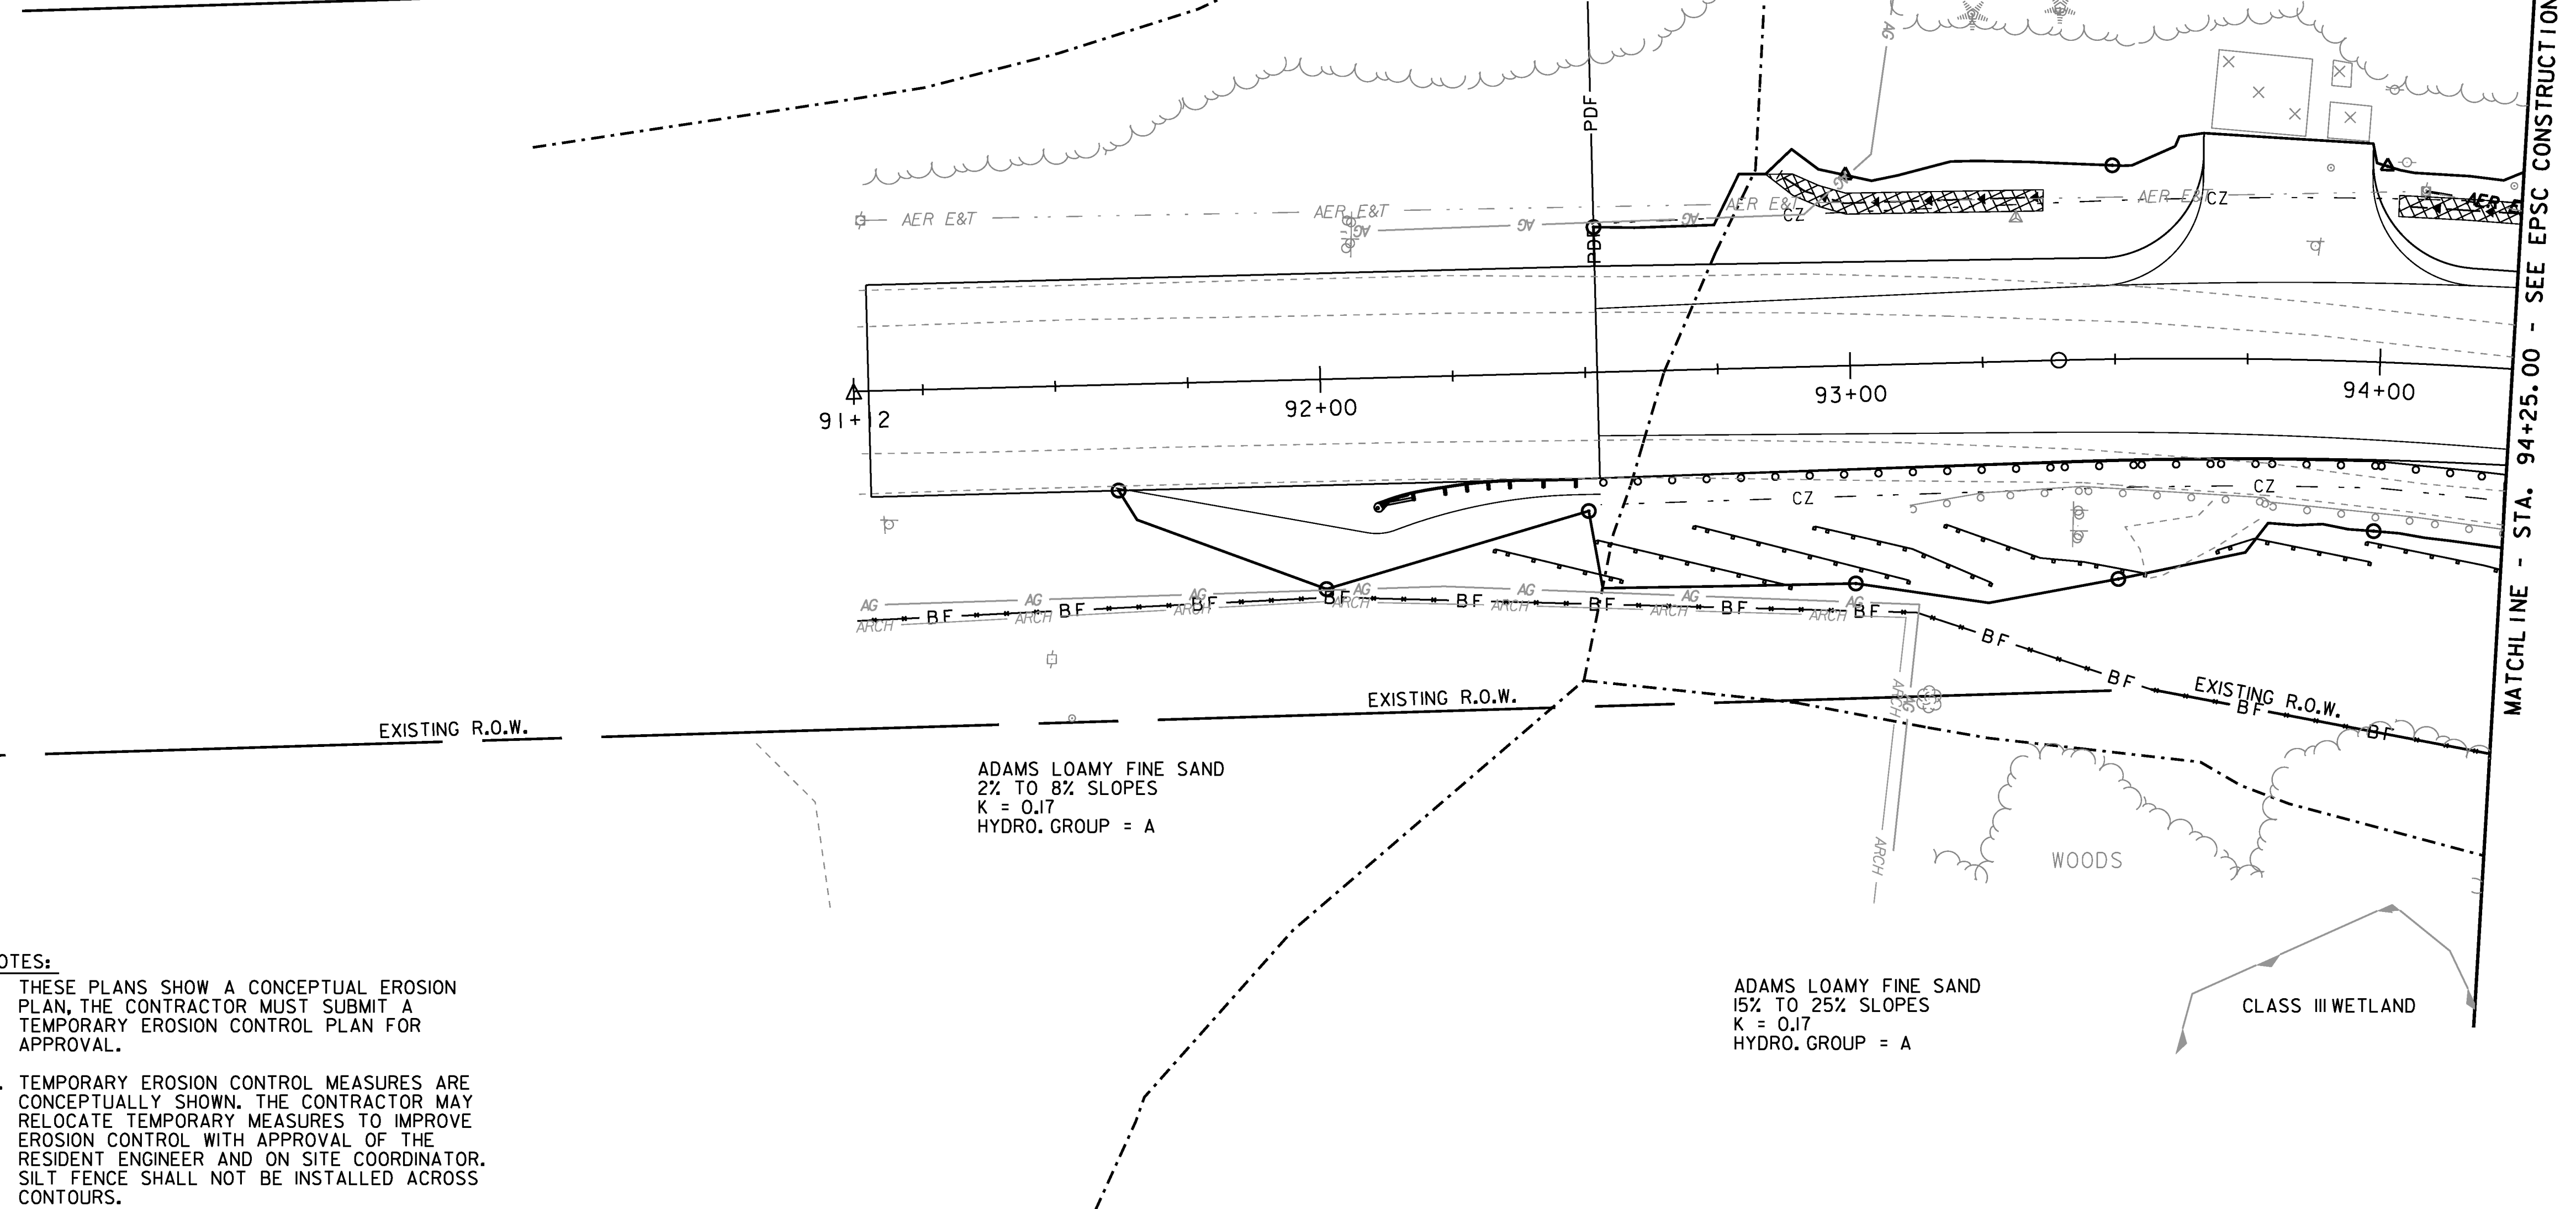

- NOTES:**
1. THESE PLANS SHOW A CONCEPTUAL EROSION PLAN, THE CONTRACTOR MUST SUBMIT A TEMPORARY EROSION CONTROL PLAN FOR APPROVAL.
 2. TEMPORARY EROSION CONTROL MEASURES ARE CONCEPTUALLY SHOWN, THE CONTRACTOR MAY RELOCATE TEMPORARY MEASURES TO IMPROVE EROSION CONTROL WITH APPROVAL OF THE RESIDENT ENGINEER AND ON SITE COORDINATOR. SILT FENCE SHALL NOT BE INSTALLED ACROSS CONTOURS.
 3. THE CONTRACTOR SHALL USE OTHER TEMPORARY EROSION CONTROL MEASURES AS NECESSITATED BY THE SEQUENCE OF CONSTRUCTION OR AS DIRECTED BY THE RESIDENT ENGINEER AND ON SITE COORDINATOR.
 4. REFER TO TEMPORARY EROSION CONTROL DETAIL SHEETS FOR ADDITIONAL DETAILS.

MATCHLINE - STA. 94+25.00 - SEE EPSC CONSTRUCTION PLAN 2

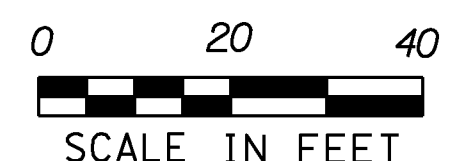

PROJECT NAME: HYDE PARK	FILE NAME: +08b126bdr.dgn	PLOT DATE: 08-DEC-2010
PROJECT NUMBER: HES 030-2(23)	PROJECT LEADER: JLS	DRAWN BY: MBL
	DESIGNED BY: MBL	CHECKED BY: JAD
	EPSC CONSTRUCTION SITE PLAN 1	SHEET 56 OF 100