


SOIL CLASSIFICATION

WINOOSKI VERY FINE SANDY LOAM (Wo)
 "K FACTOR" = 0.49
 CLASSIFIED HIGH EROSION POTENTIAL

LEGEND

- AER E&T — AERIAL ELECTRIC & TELEPHONE
- RIPARIAN BUFFER ZONE

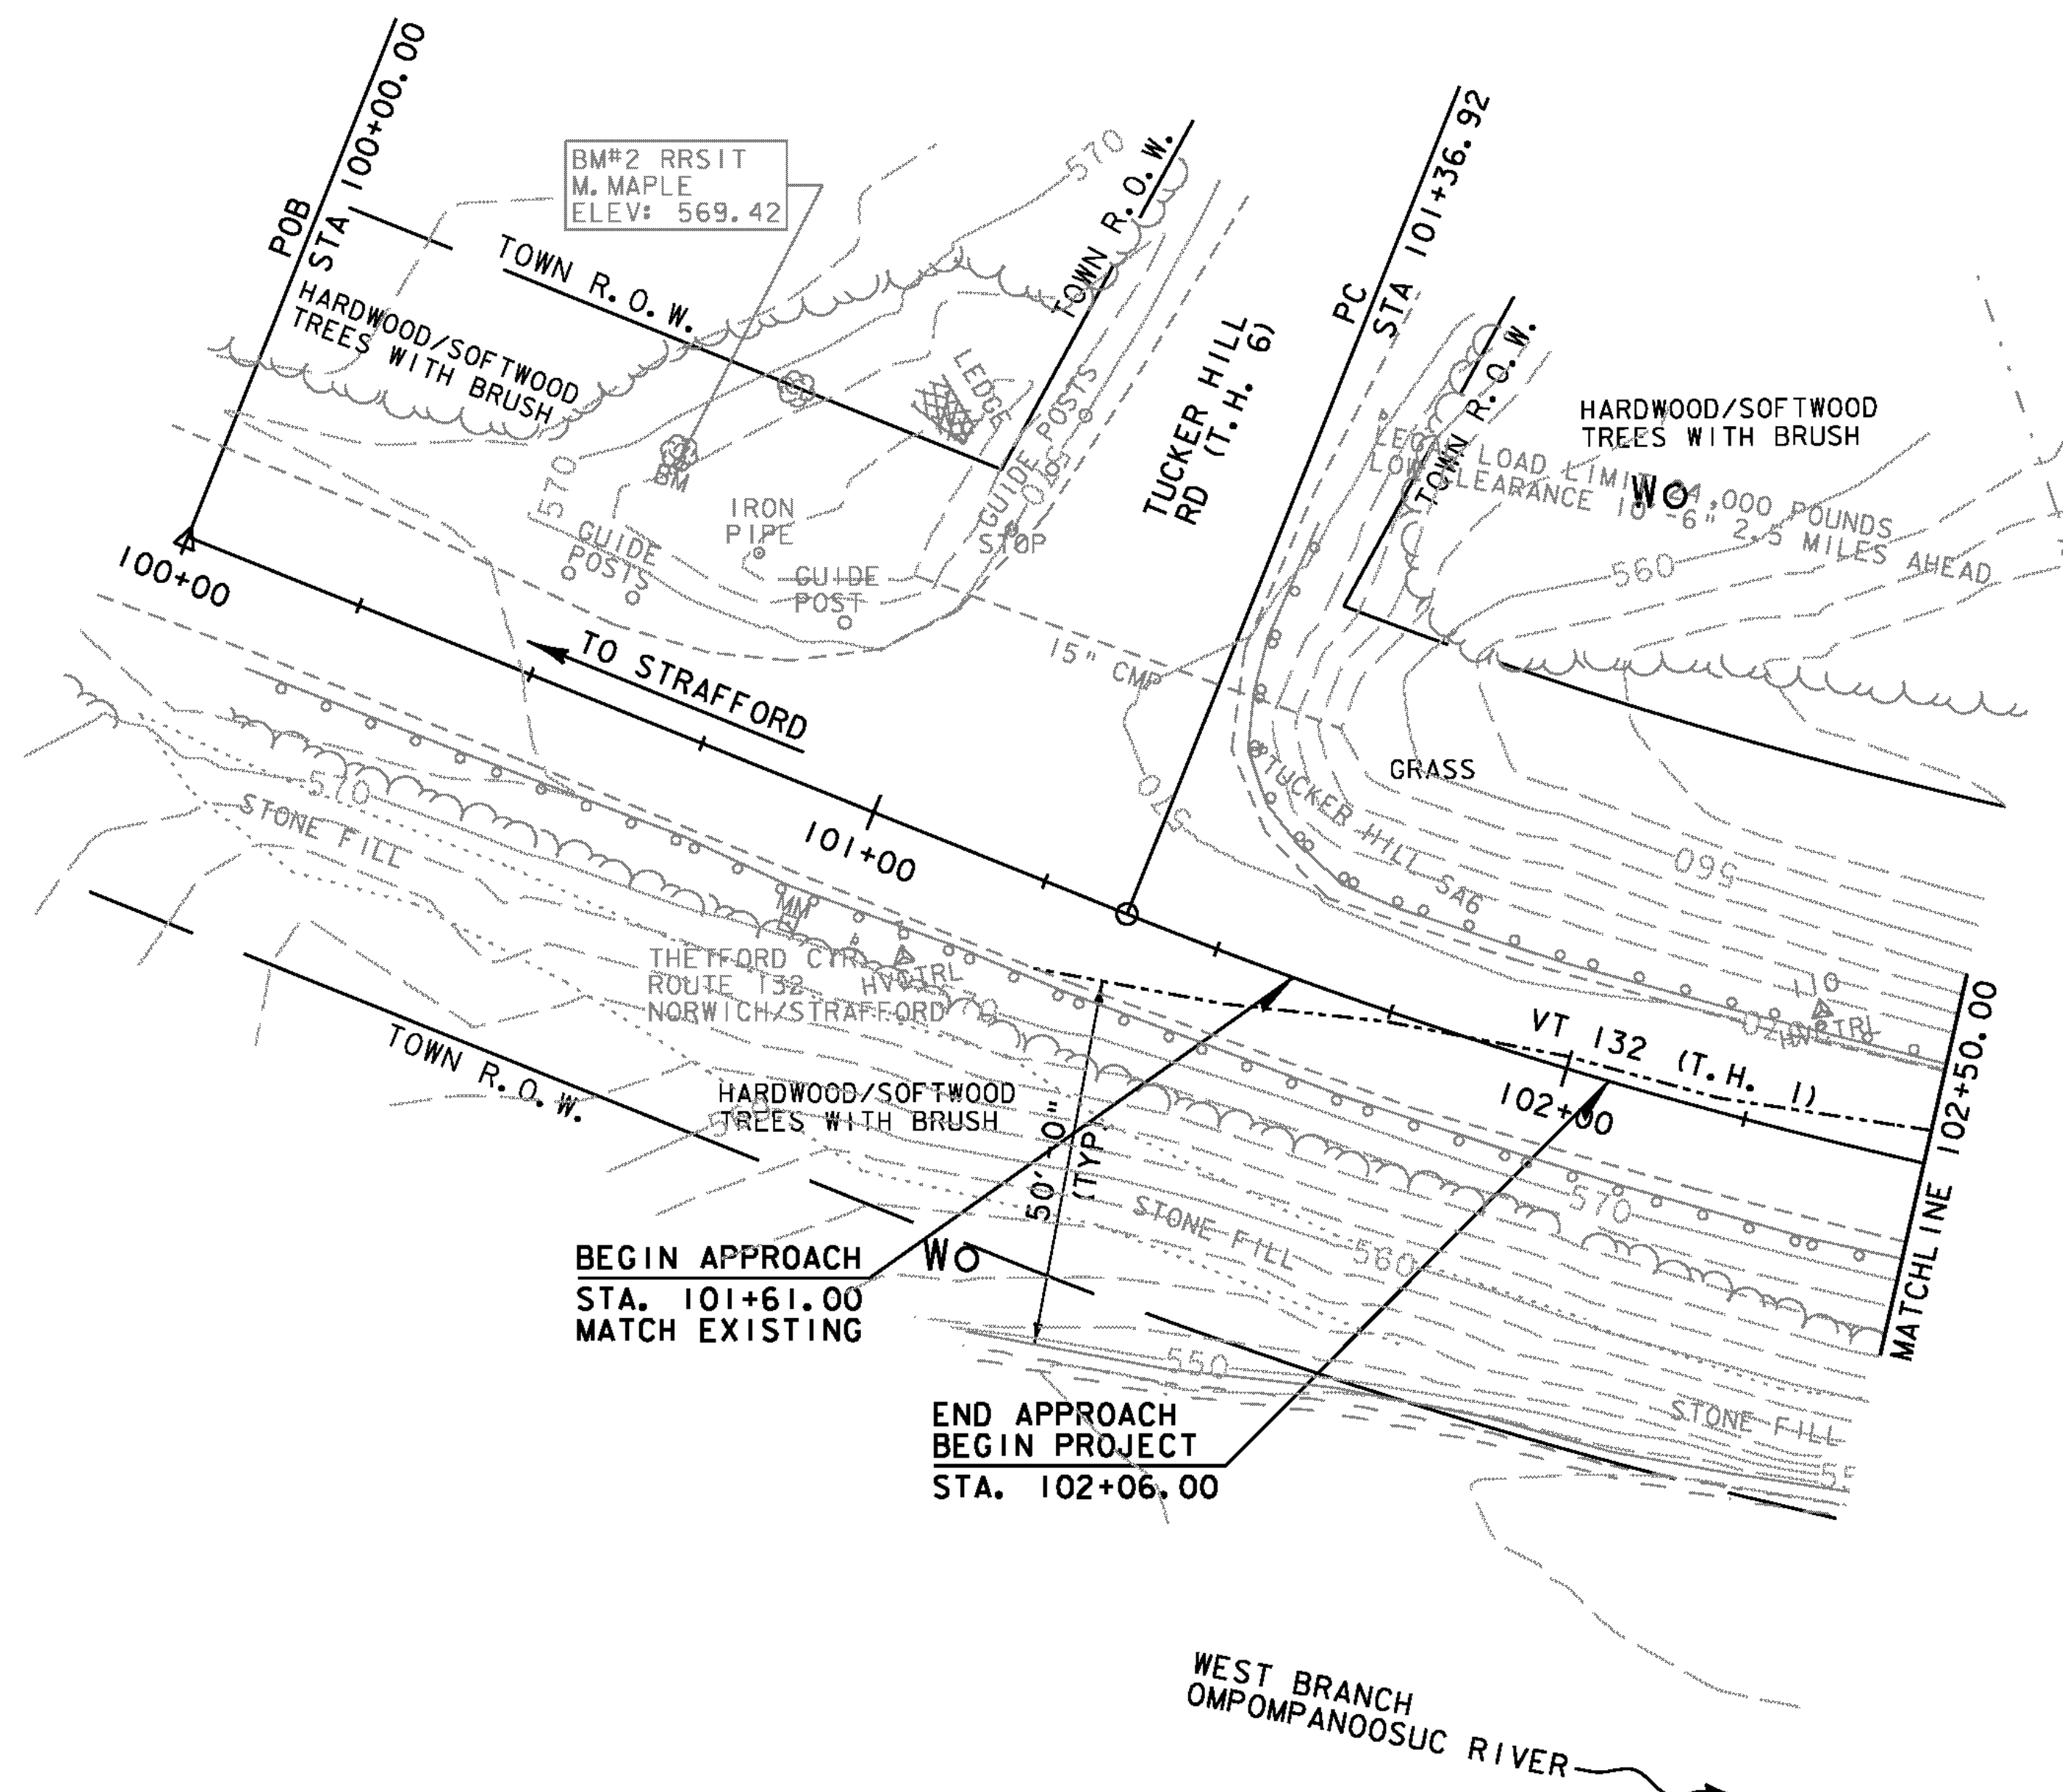

DATUM
 VERTICAL NAVD 88
 HORIZONTAL NAD 83 (92)

SCALE 1" = 20'-0"
 20 0 20



PROJECT NAME: THETFORD
 PROJECT NUMBER: BHF 0177(9)

FILE NAME: z08j174bdr_ero.dgn PLOT DATE: 2/15/2012
 PROJECT LEADER: M.A. COLGAN DRAWN BY: B.M. KLINEFELTER
 DESIGNED BY: S.E. BURBANK CHECKED BY: S.E. BURBANK
 EPSC EXISTING COND. SITE PLAN (1 OF 2) SHEET 16 OF 78