



CURTAIN WALL SECTION A-A
NOT TO SCALE

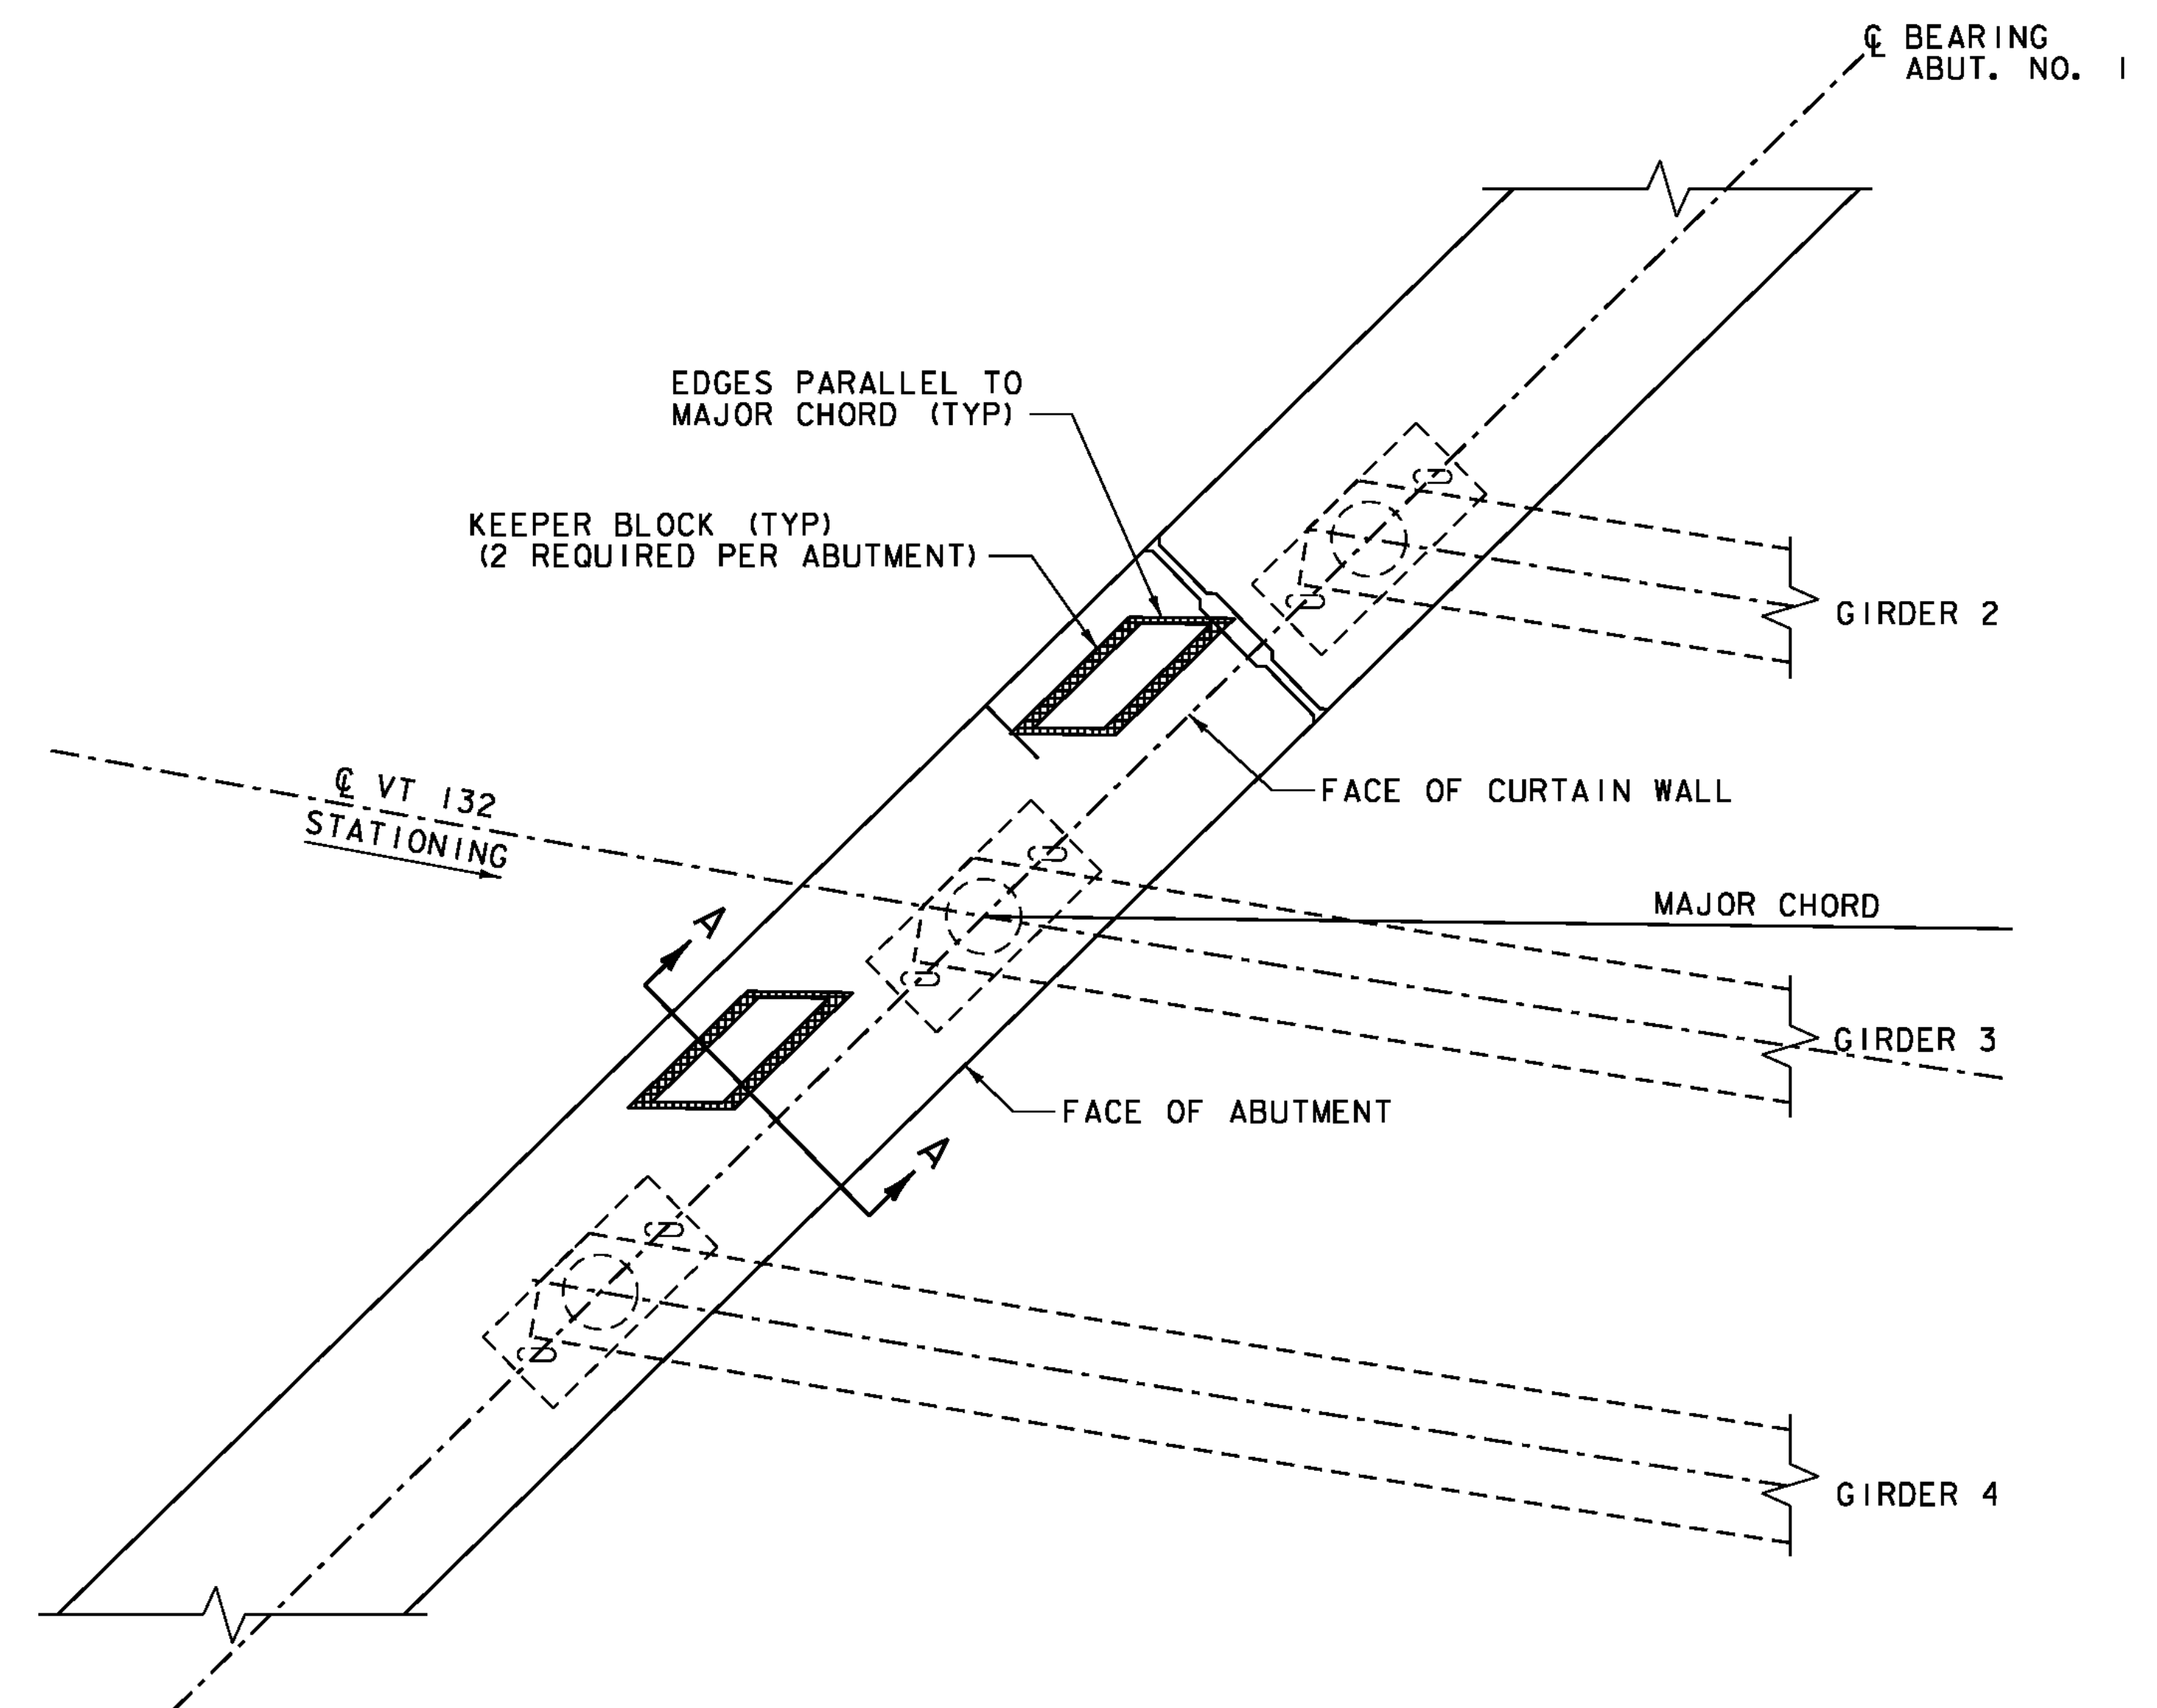

CURTAIN WALL KEY LAYOUT
NOT TO SCALE

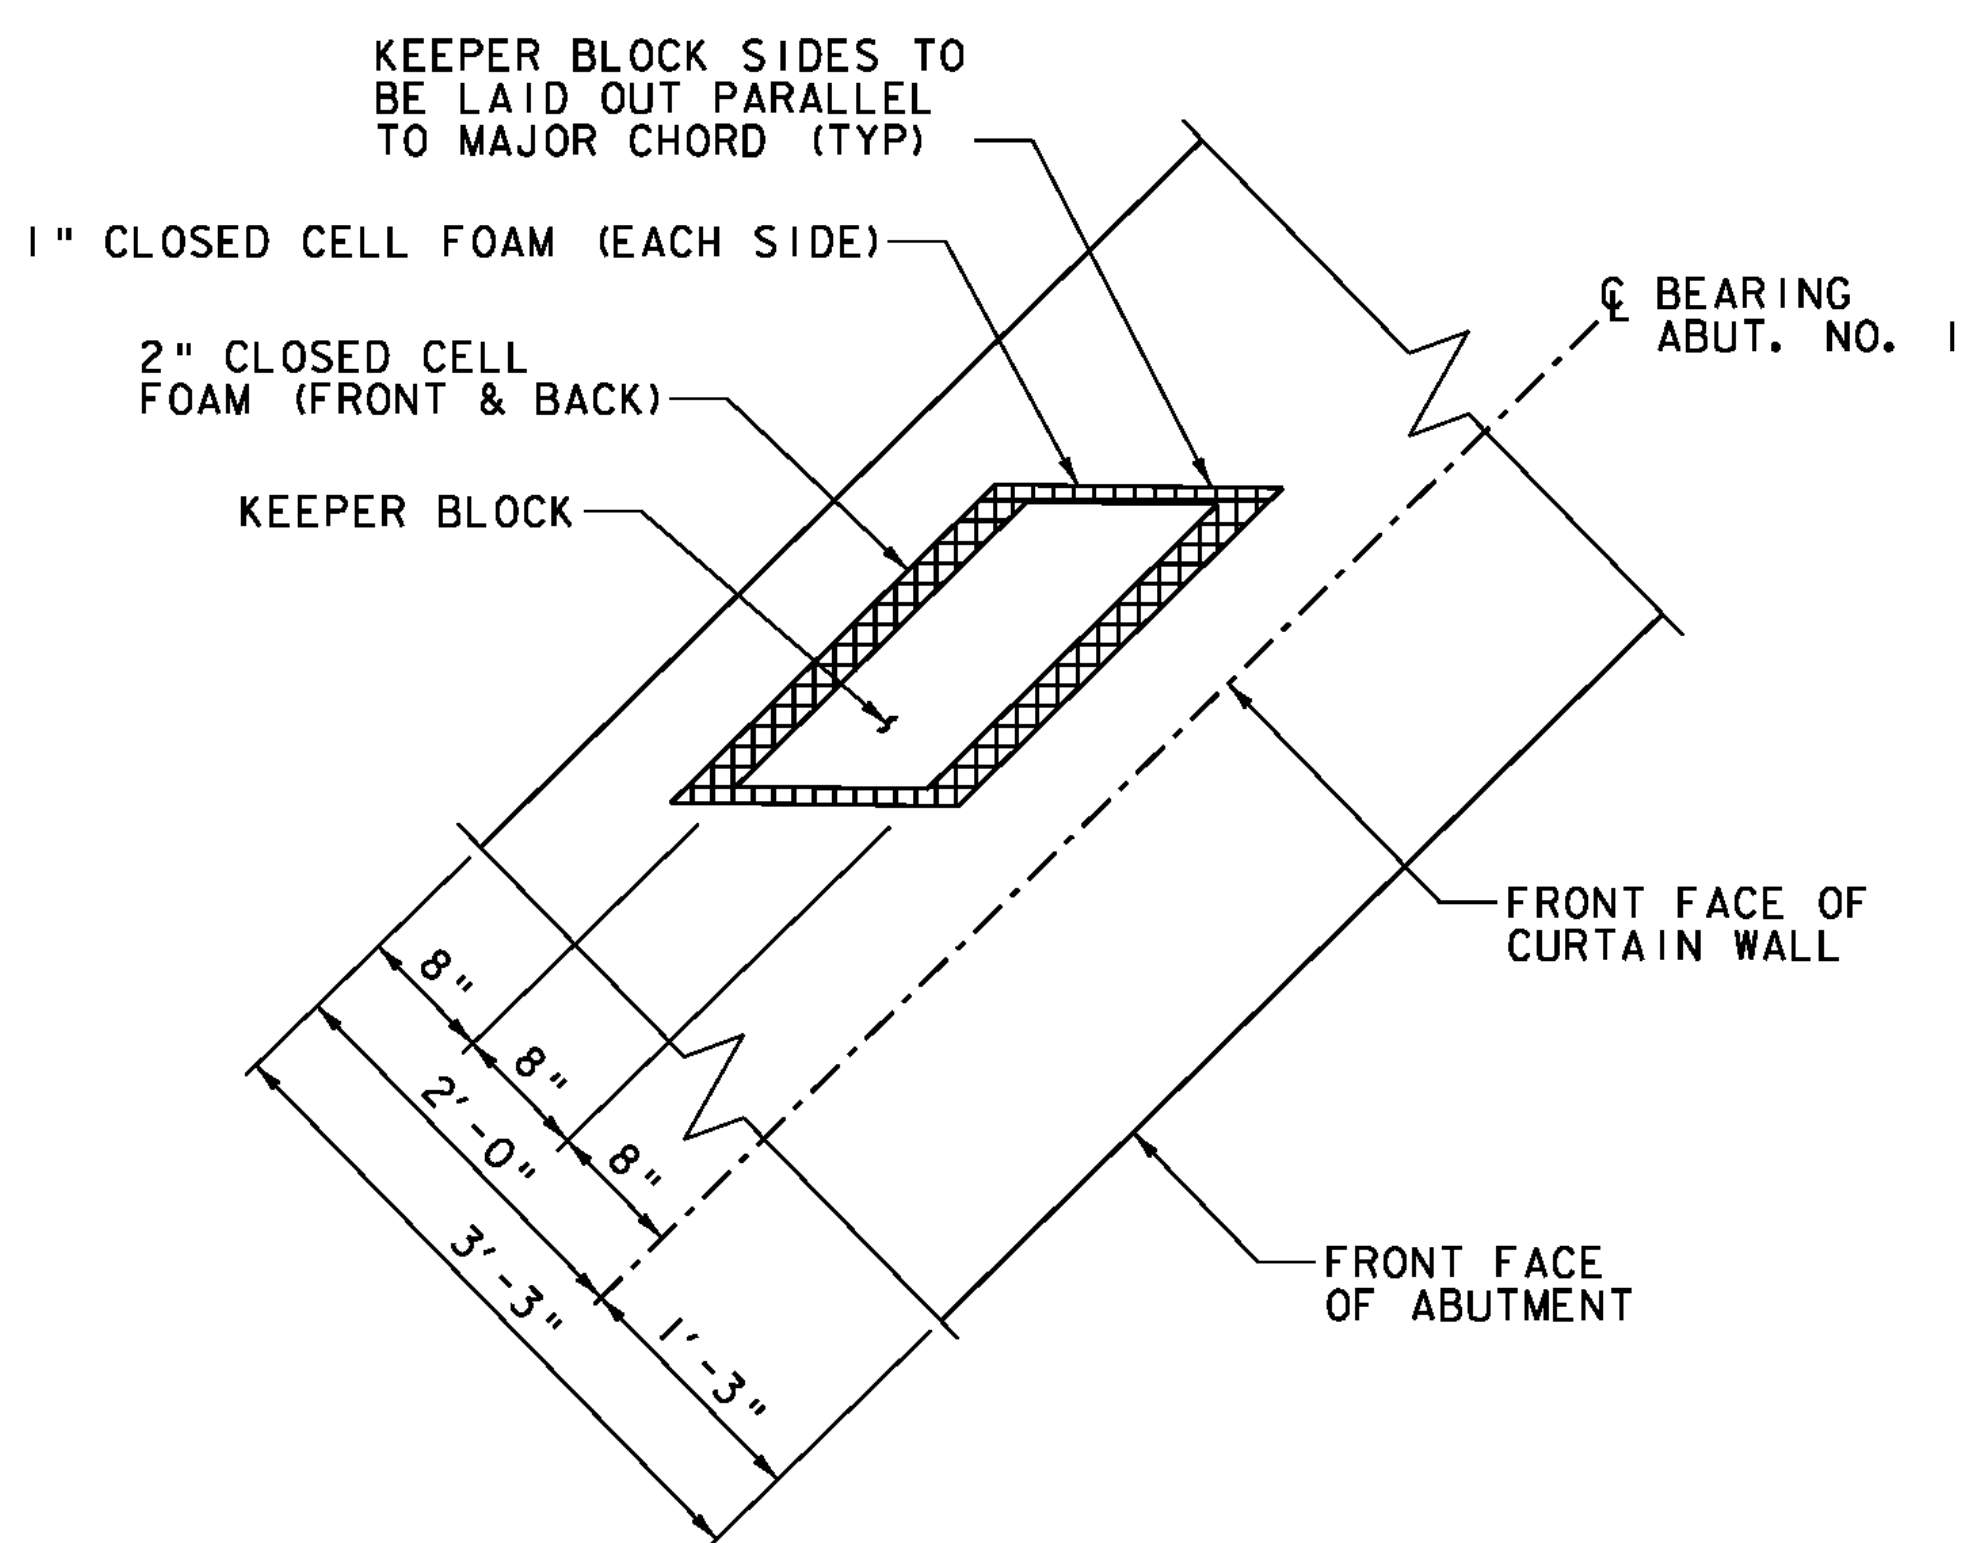

CURTAIN WALL KEY DETAIL
NOT TO SCALE

NOTES:

1. ABUTMENT NO. 1 SHOWN, ABUTMENT NO. 2 SIMILAR, EXCEPT KEEPER BLOCK SHALL BE 2'-0" LONG AT ABUTMENT NO. 2.
2. COST FOR PROVIDING AND INSTALLING CLOSED CELL FOAM AROUND THE KEEPER BLOCKS SHALL BE INCIDENTAL TO ITEM 900.608, "SPECIAL PROVISION (HIGH PERFORMANCE CONCRETE, CLASS A LOW CEMENT)".
3. COST FOR PROVIDING AND INSTALLING THE POLYETHYLENE SHEET AND THE MORTAR TYPE IV SHALL BE INCIDENTAL TO ITEM 540.10, "PRECAST CONCRETE STRUCTURE (APPROACH SLAB NO. 1)" AND "PRECAST CONCRETE STRUCTURE (APPROACH SLAB NO. 2)".

PROJECT NAME: THETFORD	
PROJECT NUMBER: BHF 0177(9)	
FILE NAME: z08j174cwall.dgn	PLOT DATE: 2/15/2012
PROJECT LEADER: M.A. COLGAN	DRAWN BY: B.M. KLINEFELTER
DESIGNED BY: G.S. GOODRICH	CHECKED BY: S.E. BURBANK
CURTAIN WALL DETAILS	SHEET 37 OF 78

