



ELEVATION

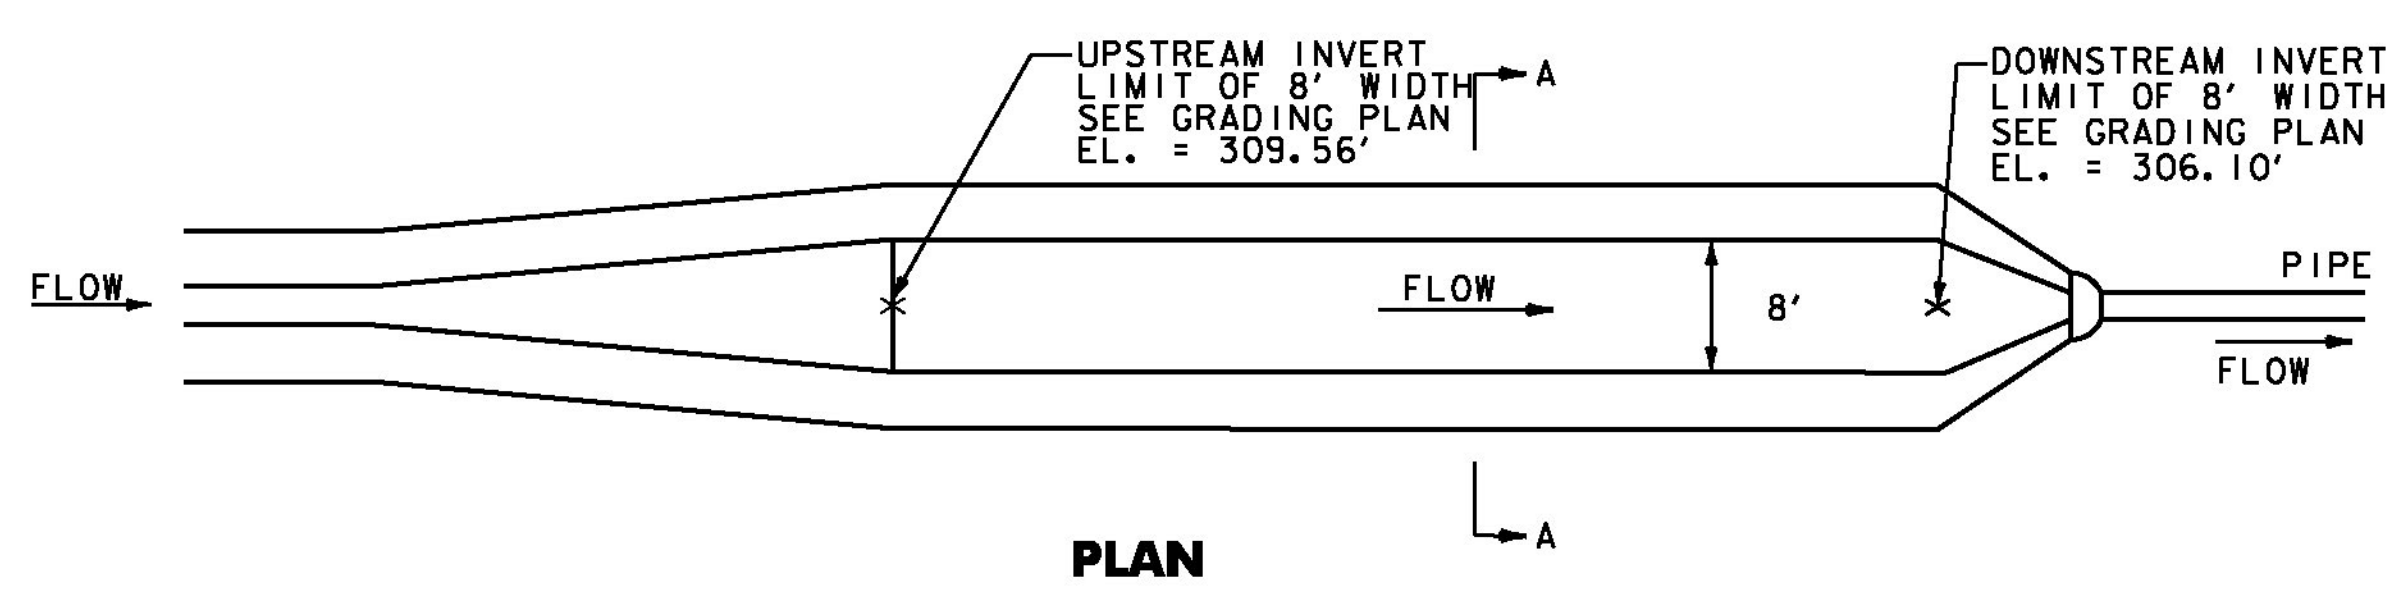


PLAN

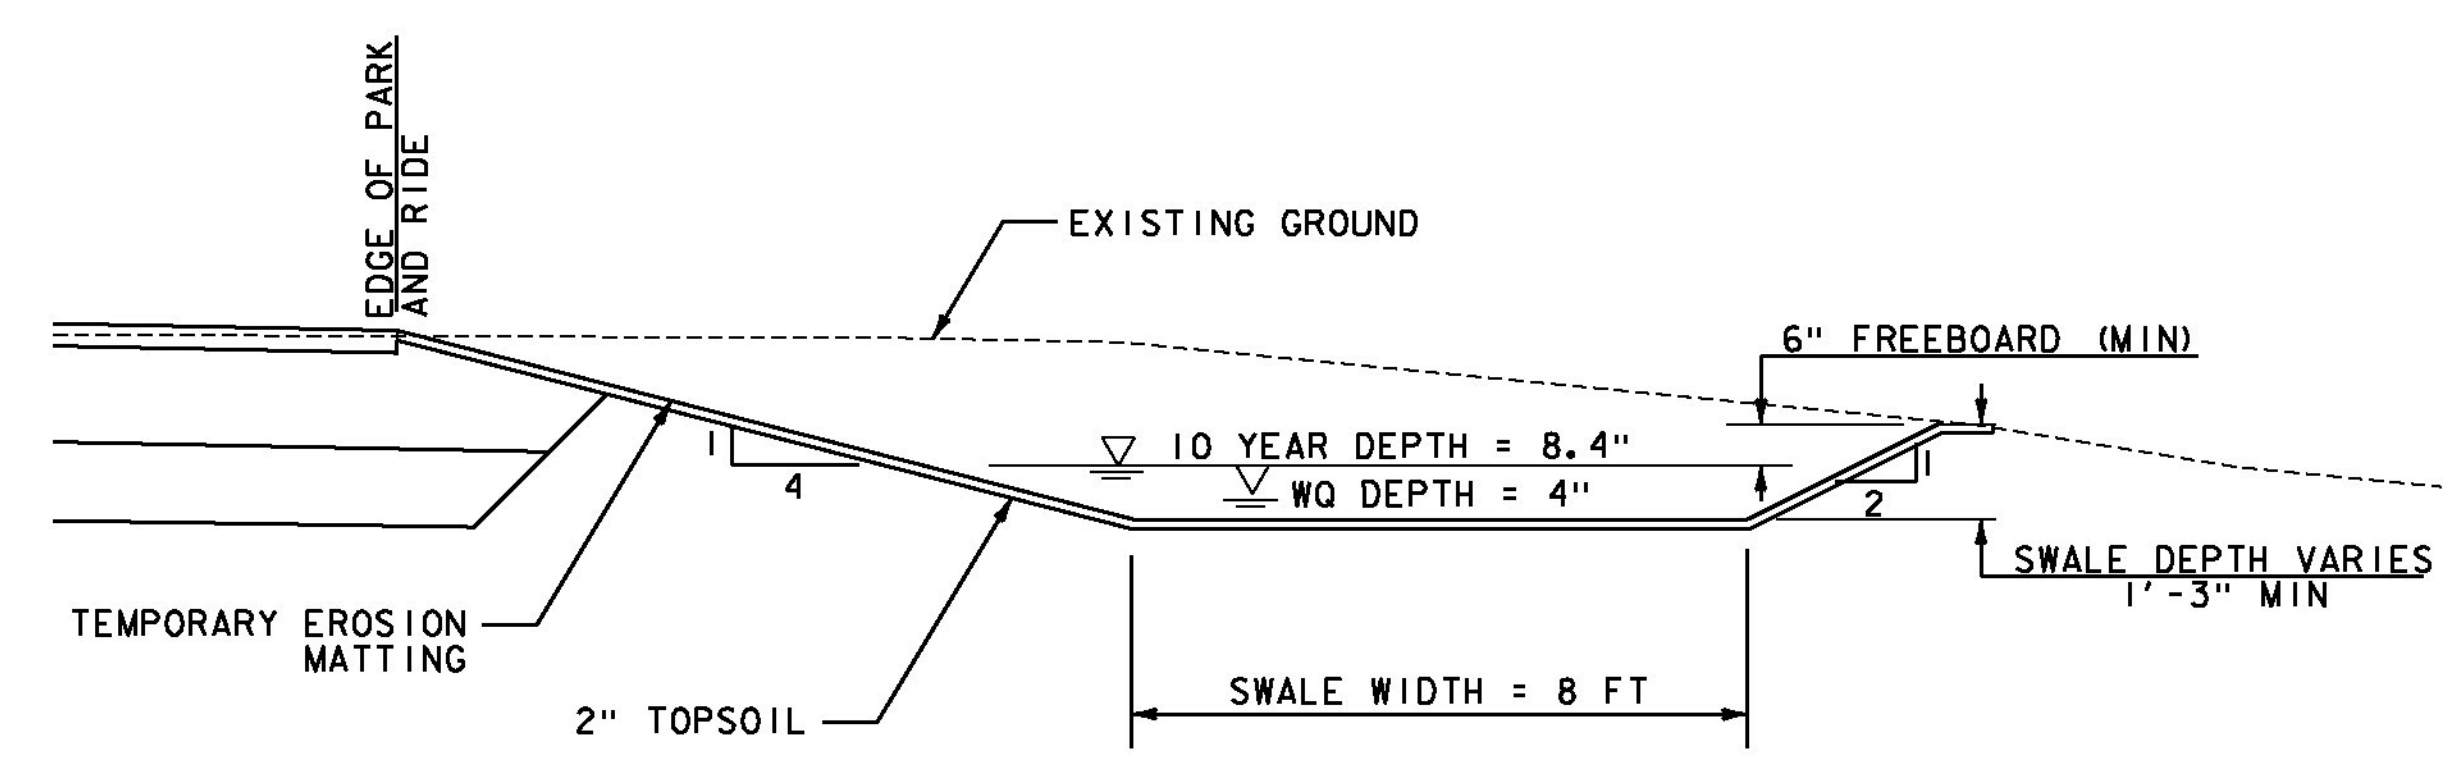

SECTION A-A


VEGETATED TREATMENT SWALE

N. T. S.
 SEE GRADING PLAN FOR MORE INFORMATION
 NOTES:
 1. THE EXCAVATION OF THE SWALE WILL BE PAID AS ITEM 203.15 - COMMON EXCAVATION. ALL EXCAVATION IS ACCOUNTED FOR IN THE EARTHWORKS SUMMARY SHEET.

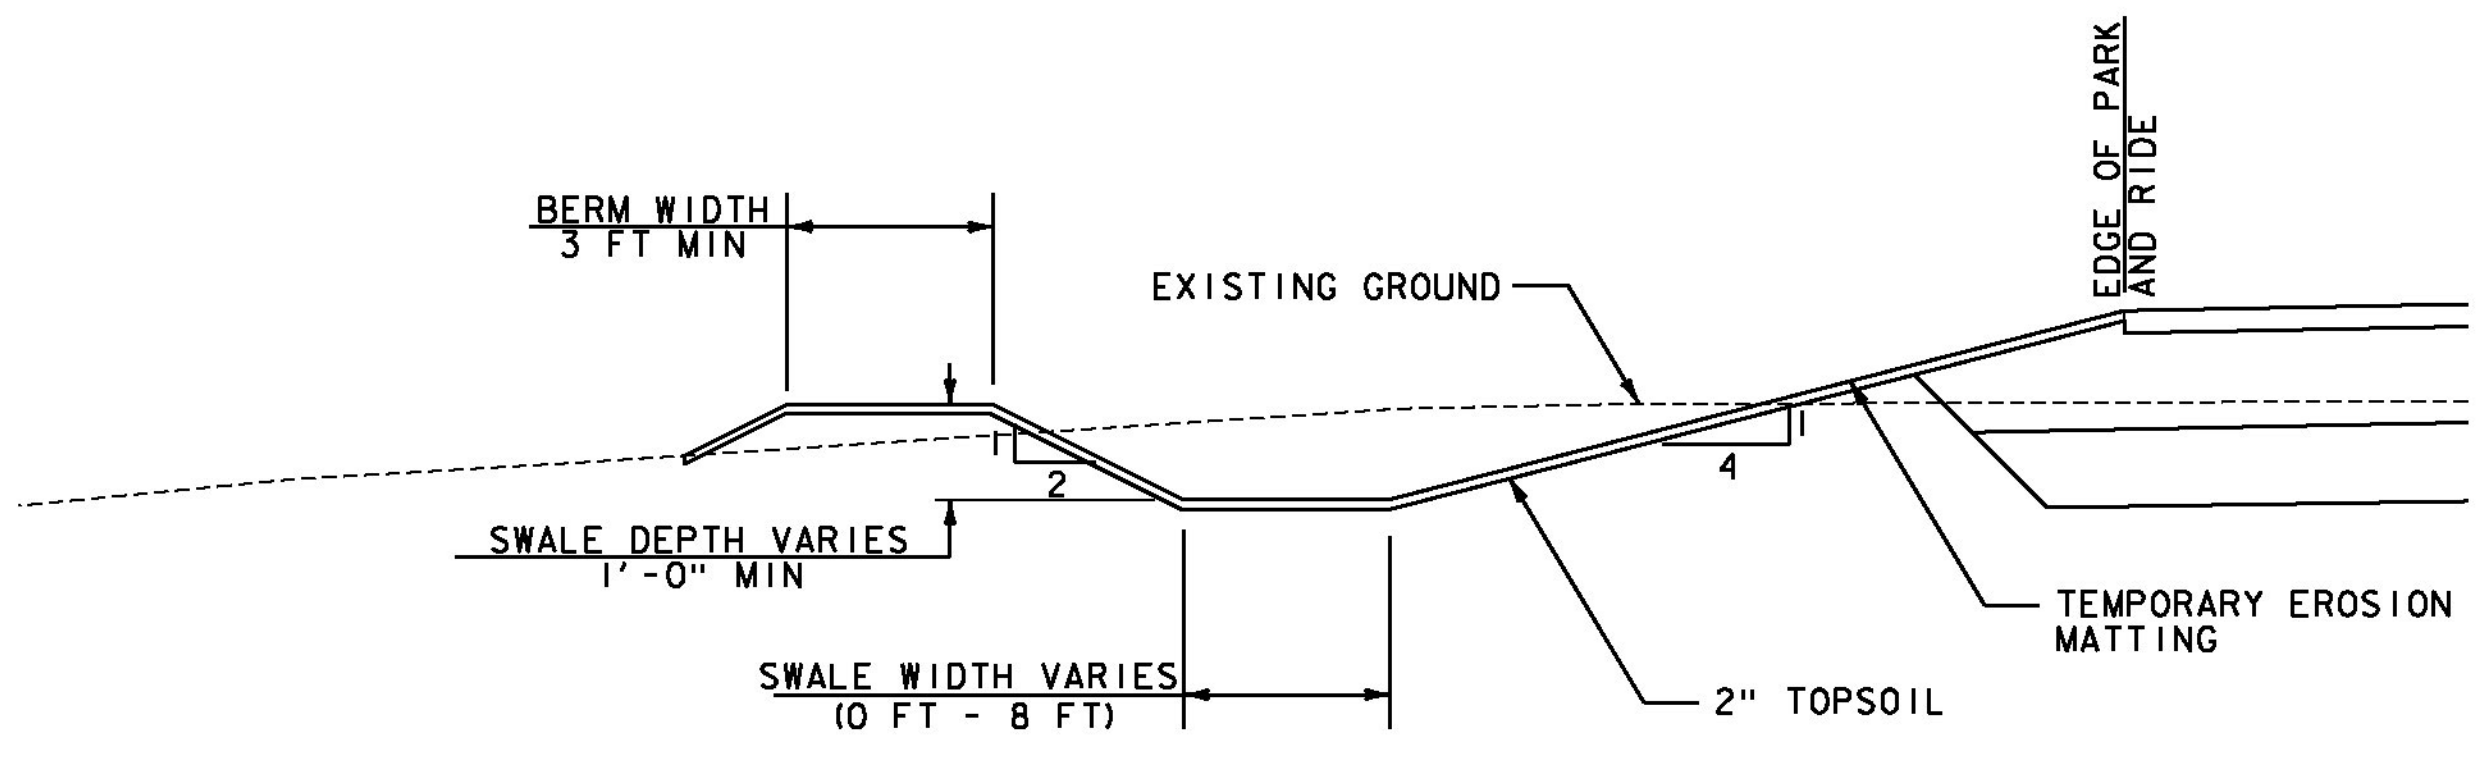


CONVEYANCE SWALE

N. T. S.
 SEE GRADING PLAN FOR MORE INFORMATION
 NOTES:
 1. THE EXCAVATION OF THE SWALE WILL BE PAID AS ITEM 203.15 - COMMON EXCAVATION. ALL EXCAVATION IS ACCOUNTED FOR IN THE EARTHWORKS SUMMARY SHEET.

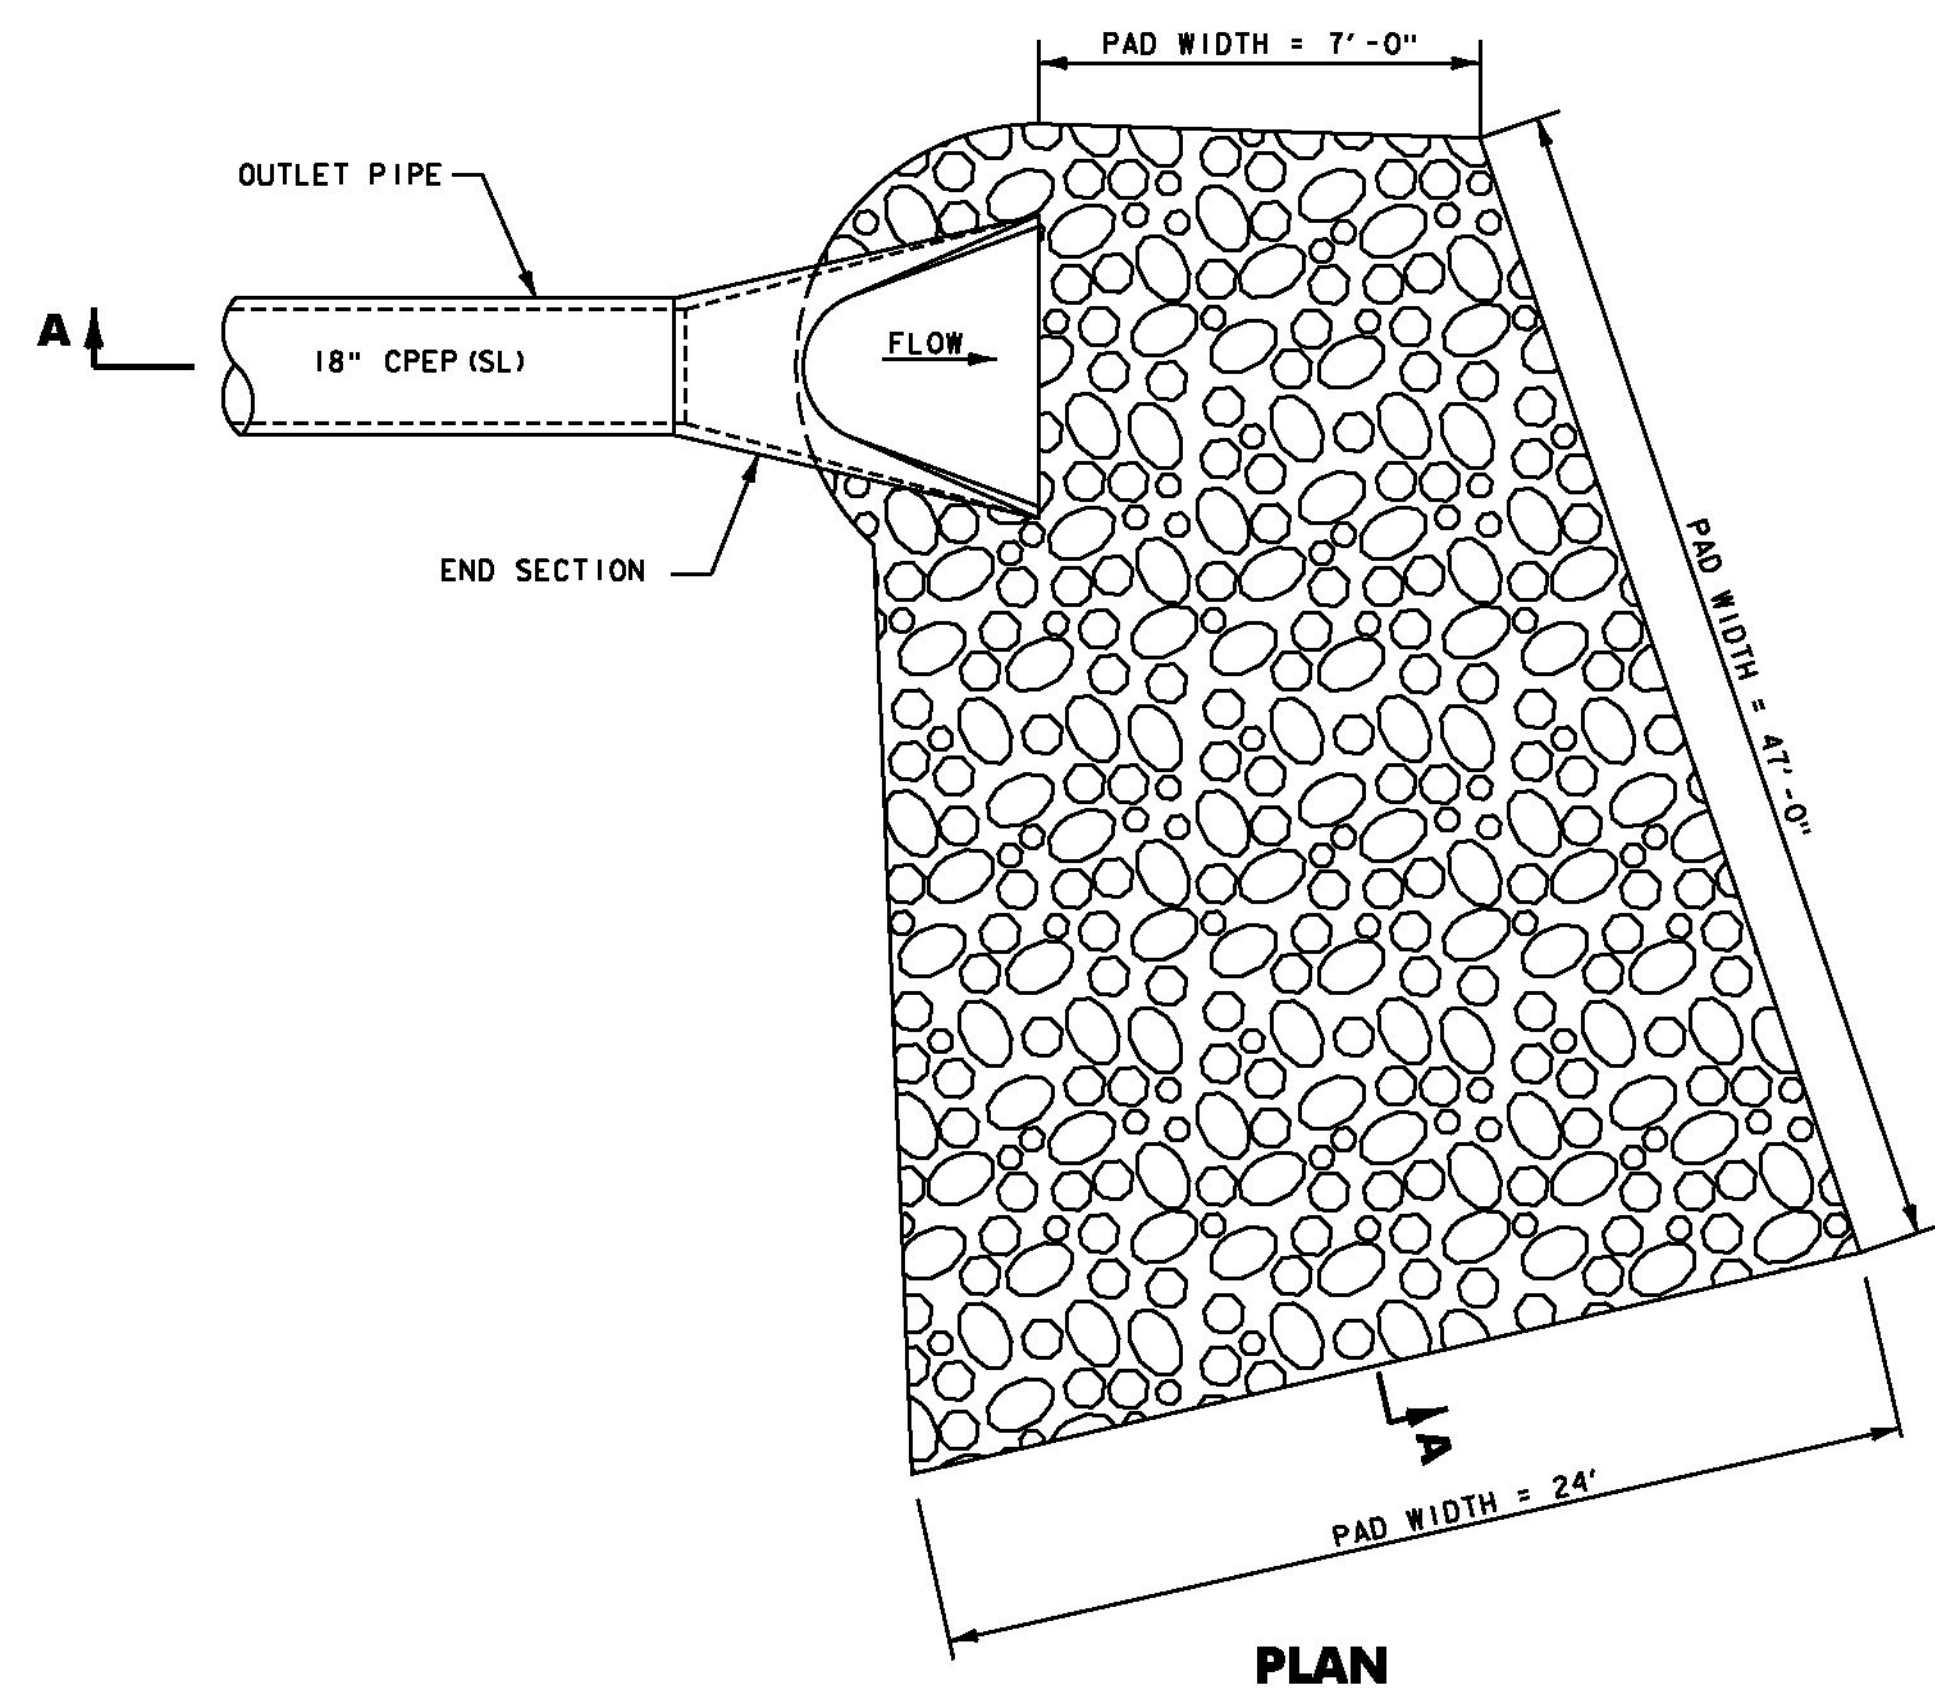

PLAN

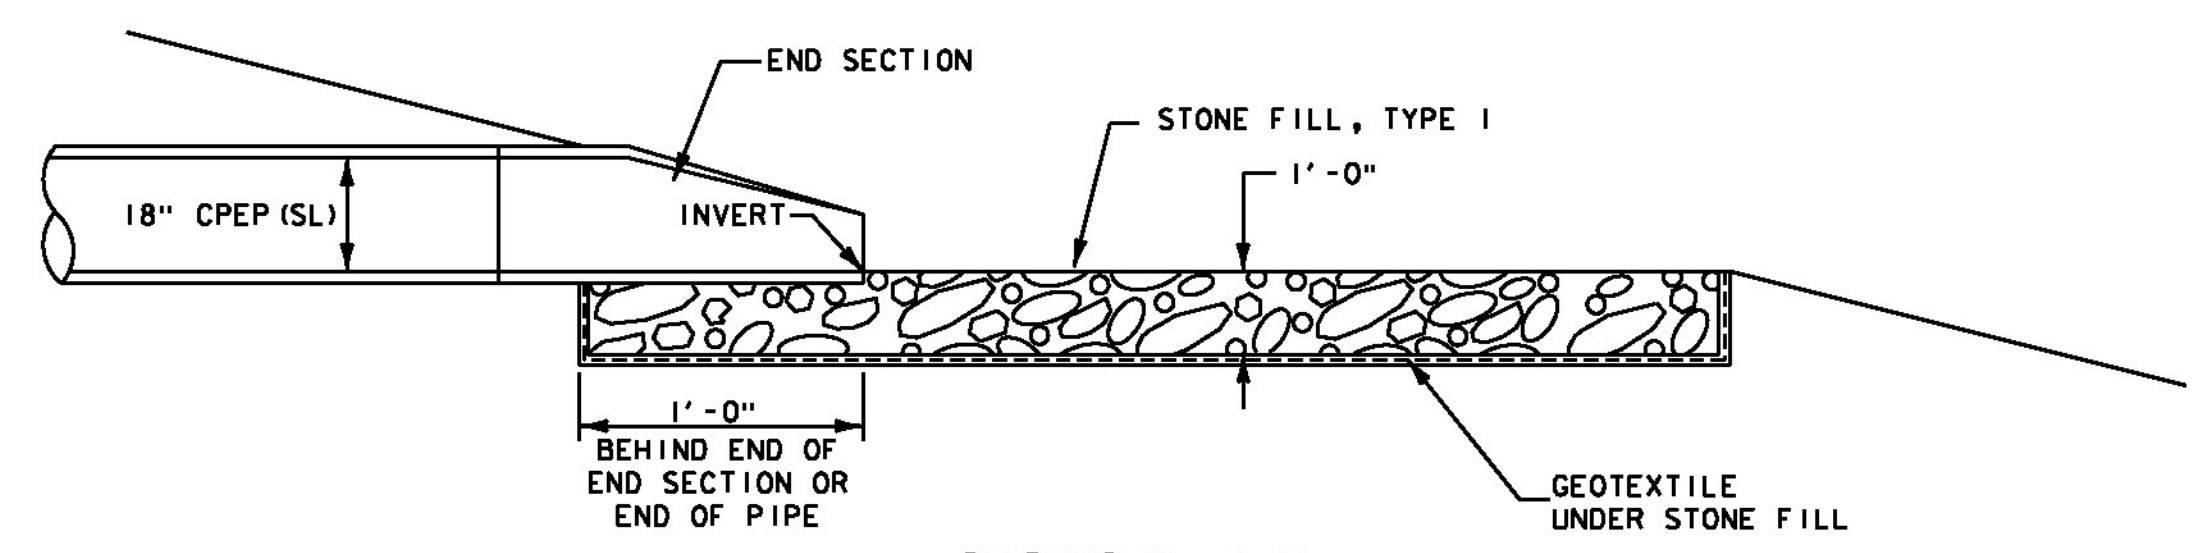

SECTION A-A

STONE OUTLET PROTECTION
 N. T. S.

PROJECT NAME:	SPRINGFIELD
PROJECT NUMBER:	CMG PARK (32)
FILE NAME:	z09k250+yp.dgn
PROJECT LEADER:	G. SANTY
DESIGNED BY:	I. MAYNARD
STORMWATER MANAGEMENT DETAILS	
PLOT DATE:	6/25/2014
DRAWN BY:	I. MAYNARD
CHECKED BY:	M. FOISY
SHEET	30 OF 43

