


FRAMING PLAN-SPANS 11 & 12
UNIT 3
 Scale: 1"=20'

NOTES:
 1. Finished Grade (F.G.) Elev. is Given at Top of Bituminous Conc. Pavement. (Along Grade Line)
 2. For Girder Elevation, See Sheet S560.

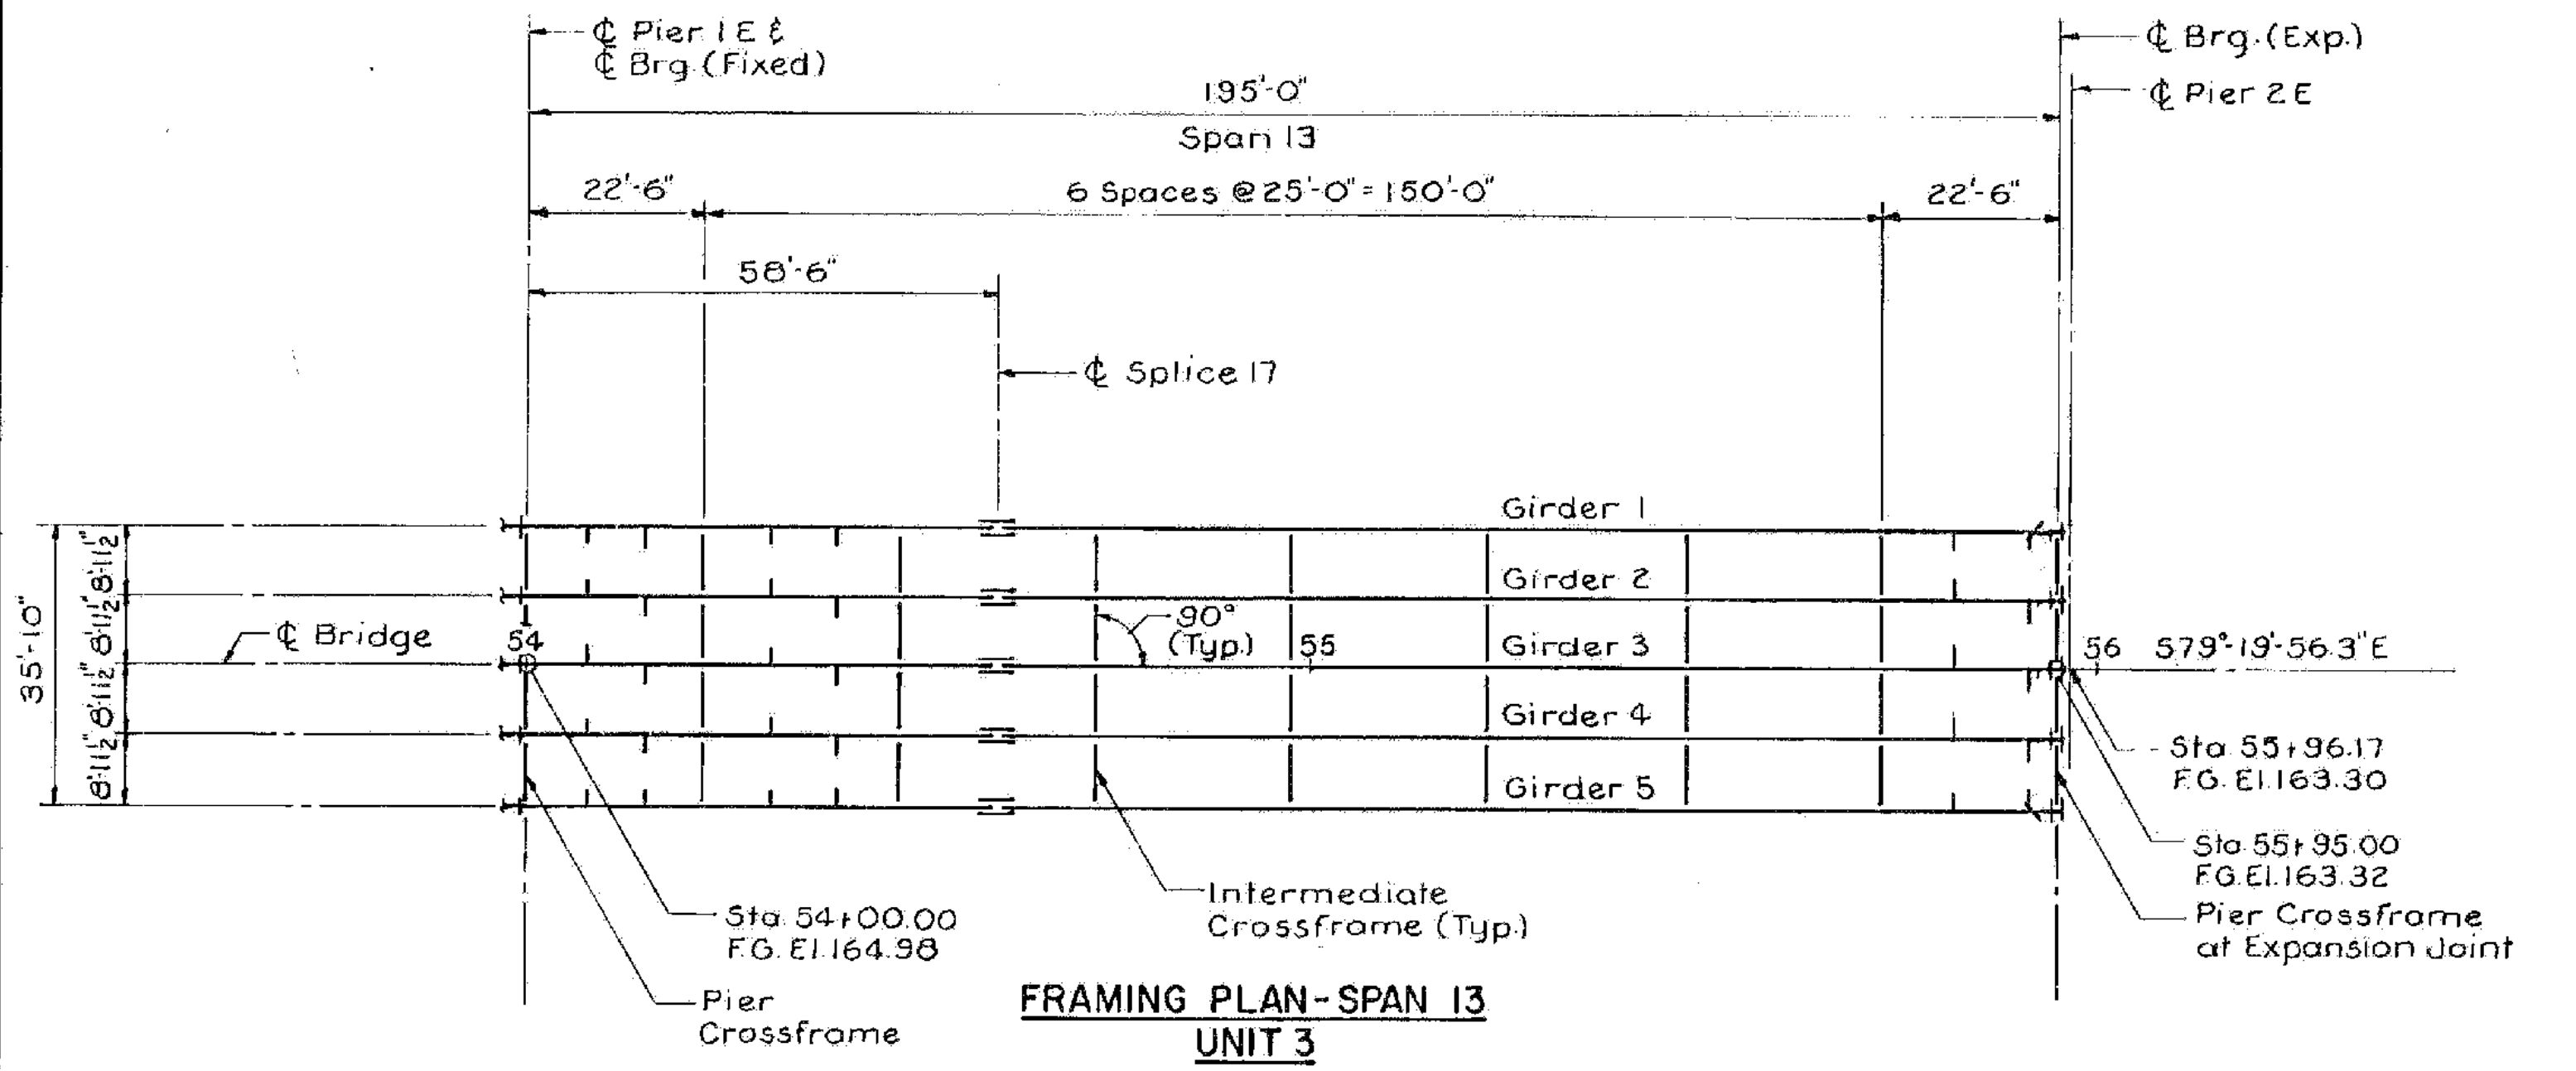

FRAMING PLAN-SPAN 13
UNIT 3

ALBURGH-ROUSES POINT
 BHF MEMB(24)
 SHEET 29 OF 50
 FOR REFERENCE ONLY

STATE OF VERMONT	
AGENCY OF TRANSPORTATION	
TOWN OF ROUSES POINT N.Y.-ALBURG VT.	Bridge No. 1
HIGHWAY NO. ROUTE 2	Log Sta. 0+00
	Surv. Sta.
FRAMING PLAN - UNIT 3 (STEEL ALTERNATE)	
Designed by S.M.	Drawn by R.D.F.
Checked by S.F.L. date 9-25-84	Bridge Design Supervisor C.J.M./S.M. date 10-31-84
PROJECT ROUSES POINT BRIDGE REPLACEMENT	PROJECT NO. BRF028-1 (II)
Bridge Sheet No. S559	Sheet of

