

RIGHT - OF - WAY DETAIL SHEET




TABLE OF PROPERTY ACQUISITION

PARCEL NO.	PROPERTY OWNER	SHEET NO.	BEGINNING STATION	ENDING STATION	TAKE	REMAINDER	RIGHT			RECORDING DATA				REMARKS	
							TYPE	(T)/(P)	AREA ±	TITLE	DATE	TOWN / CITY	BOOK		PAGE
6A	MORRISTOWN REAL ESTATE LLC	93	7+172.744 RT 7+175.864 RT	7+326.491 RT 7+339.2 RT	0.19 HA		INSTALL & MAINTAIN	(P)	430 SM	WD	2/10/2012	MORRISTOWN	168	309-311	20,451 SF± DITCH & UNDERDRAIN; INCLUDES CHECK DAMS; 4,629 SF± PLANT TREES 2,885 SF± INCLUDES PDF; 2,508 SF± 4,026 SF± 710 SF± 4.8M (16")± WIDE, MM 0452 3,326 SF± INCLUDES PDF; 3,068 SF± I.P.
			7+176.8 RT 7+175.9 RT 7+178.5 RT 7+203.1 RT 7+220.0 RT 7+260 RT 7+262.4 RT 7+262.4 RT 7+172.736 RT	7+193.2 RT 7+220.0 RT 7+257.6 RT 7+345.4 RT 7+257.6 RT 7+381.9 RT 7+366.5 RT 7+175.864 RT			LANDSCAPE SLOPE CONST. UTILITY SLOPE DRIVE SLOPE CONST. REMOVE & REPLACE	(T) (P) (T) (P) (T) (T) (P) (T) (T)							
6B		93, 94, 94A	7+172.744 LT VT 100 3+039.7 RT VT 100 3+047.5 RT VT 100 3+057.7 RT VT 100 3+093.5 RT VT 100 3+089.2 RT VT 100 3+095.4 RT	VT 100 3+140.000 RT VT 100 3+137.5 RT VT 100 3+093.5 RT VT 100 3+077.4 RT VT 100 3+127.0 RT VT 100 3+093.9 RT VT 100 3+123.1 RT	0.31 HA		ALL R.T. & I. CONST. DITCH UTILITY SLOPE CUL.; DIT. LANDSCAPE	(T) (P) (P) (T) (P) (T)	321 SM 313 SM 70 SM 176 SM 8 SM	CONDEM	2/8/2012	MORRISTOWN	168	157-175	VT. RTE. 100 HWY. EASE. 33,367 SF± INCLUDES E.C. & PDF; 3455 SF± 3370 SF± MUNICIPAL WATER LINE, 753 SF± 1895 SF± 86 SF± PLANT TREES
6C		93, 94, 94A	7+322.864 RT	7+425.047 RT	907 SM		ALL R.T. & I.								VT. RTE. 100; HWY. EASE. 9763 SF±
7A	NEW BEGINNING MIRACLE FELLOWSHIP	92, 93	7+262.725 LT 7+140.0 LT 7+140.3 LT 7+196 LT 7+222.6 LT 7+269.726 LT	7+270.841 LT 7+269.7 LT 7+270.7 LT 7+235.3 LT 7+270.822 LT	2 SM		INSTALL SLOPE D&C REMOVE REMOVE & REPLACE	(T) (T) (T) (T) (T)	397 SM 151 SM	WD	8/3/2011	MORRISTOWN	161	137-138	22 SF± EROSION CONTROL & PDF; 4273 SF± 1625 SF± WATER LINE 100MM PVC PIPE IRON PIN
7B		92, 93	7+140.403 LT	7+270.841 LT	0.10 HA		ALL R. T. & I.								VT. RTE. 100 HWY. EASE.; 10,764 SF±
8A	SARGENT, GREGORY L. & MARILYN DELACRUZ	93	7+308.903 LT 7+308.947 LT 7+309.0 LT 7+315.0 LT 7+352 LT 7+356 LT 7+357.7 LT 7+391.986 LT	7+395.599 RT 7+309.231 LT 7+344.3 LT 7+335.9 LT 7+392.0 LT 7+395.532 RT	618 SM		REMOVE & REPLACE INSTALL LANDSCAPE DRIVE D&C INSTALL REMOVE & REPLACE	(T) (T) (T) (T) (T) (T) (T)	102 SM 77 SM	WD	8/3/2011	MORRISTOWN	161	135-136	6652 SF± IRON PIN PDF; 1098 SF± PLANT TREES 4.5M (14.8")± WIDE, MM 0453 WATER LINE PDF; 829 SF± IRON PIN
8B		93	7+308.518 LT	7+395.599 RT	665 SM		ALL R.T. & I.								VT. RTE. 100 HWY. EASE.; 7,158 SF±

TABLE OF REVISIONS

REVISION NO.	SHEET NO.	DESCRIPTION	DATE
35	88, 94	PARCEL 52 BISHOP MARSHALL SCHOOL - REVISE "HR" (HISTORIC ROUTE) REFERENCES TO "VT 100" (EXISTING ROUTE). COMPLETED BY: MT PER C.O. 9663 APPROVED BY: HP	10/25/2010
36	84, 100	PARCEL 33 H.A. MANOSH INC. - REVISE STATIONS FOR INSTALL (T) FOR SEWER LINE, REDESIGNED. COMPLETED BY: MT PER C.O. 9664 APPROVED BY: HP	10/28/2010
37	89, 100	PARCEL 62 DEMARS PROPERTIES - DELETE INSTALL (T) FOR SEWER LINE, REDESIGNED. COMPLETED BY: MT PER C.O. 9665 APPROVED BY: HP	10/28/2010
38	81, 99, 102	PARCEL 11F TOWN OF MORRISVILLE - REVISE END STATION TO READ 871.941; PARCEL 11I TOWN OF MORRISVILLE - REVISE STAFFORD AVE. REMARKS TO READ TH83 (STAFFORD AVE.) COMPLETED BY: MT PER C.O. 9671 APPROVED BY: HP	12/3/2010
39	84, 100, 101	PARCEL 32B AT LAST PROPERTIES LLC - MOVE PROFESSIONAL DRIVE ACQUISITION AREA FROM "TAKE" TO "RIGHT" ON DETAIL SHEET; PARCEL 32A - REVISE ENDING STATION 9+359.8 RT TO 9+359.8 LT. COMPLETED BY: MT PER C.O. 9672 APPROVED BY: HP	12/3/2010
40	84	PARCEL 33B H.A. MANOSH - MOVE PROFESSIONAL DRIVE ACQUISITION AREA FROM "TAKE" TO "RIGHT" ON DETAIL SHEET. COMPLETED BY: MT PER C.O. 9673 APPROVED BY: HP	12/3/2010
41	85, 103, 104	PARCEL 36C STEWART - REVISE END STATION & AREA OF SR (T); PARCEL 36E STEWART - DIVIDE DRIVE (T) INTO DRIVE (T) AND RECONSTRUCT (T). REVISE SR (T) BEGIN & END STATIONS AND AREA. ADD D&C (T). COMPLETED BY: MT PER C.O. 9674 APPROVED BY: HP	12/3/2010
42	85, 103	PARCEL 37 VALLEE HOLDINGS LLC - DELETE DRIVE, ADD ACCESS NOTE; REVISE END STATION & AREA OF CONST (T); DELETE REMOVE (T) (FENCE); REVISE SR (T) STATION & AREA; ADD INSTALL & MAINT. FOR GUY ANCHOR. COMPLETED BY: MT PER C.O. 9675 APPROVED BY: HP	12/3/2010
43	85	PARCEL 39 SQUIRE - REVISE R.T. & I. IN WATER LINE; ADD DISCONNECT & CONNECT (T). COMPLETED BY: MT PER C.O. 9676 APPROVED BY: HP	12/3/2010
44	86, 103, 104	PARCEL 40 MANOSH HOSPITALITY - REVISE SR (T) EASEMENTS, DELETE LANDSCAPE EASEMENTS, DELETE UTILITY EASEMENT, DELETE EASEMENT FOR GUY WIRE. COMPLETED BY: MT PER C.O. 9677 APPROVED BY: HP	12/3/2010
45	86, 103	PARCEL 41 MANOSH VENTURES - REVISED UTILITY EASEMENT. COMPLETED BY: MT PER C.O. 9678 APPROVED BY: HP	12/6/2010
46	86	PARCEL 42 HOULE & NESKY - REVISE REMARKS FOR REMOVE & REPLACE I.P. ON DETAIL SHEET. COMPLETED BY: MT PER C.O. 9679 APPROVED BY: HP	12/6/2010
47	87, 99	PARCEL 51 STRONG - ADD LIMITED ACCESS TO REMARKS COLUMN ON DETAIL SHEET; REVISE REMOVE & REPLACE I.P. COMPLETED BY: MT PER C.O. 9680 APPROVED BY: HP	12/6/2010
48	88	PARCEL 55 BUKER - REVISE R.T. & I. IN WATER LINE; ADD DISCONNECT & CONNECT (T). COMPLETED BY: MT PER C.O. 9681 APPROVED BY: HP	12/6/2010
49	89	PARCEL 57 VILLAGE OF MORRISVILLE - MOVE ACQUISITION AREAS FROM "TAKE" TO "RIGHT" ON DETAIL SHEET.; ADD SHEET NUMBERS 95A & 96A ON DETAIL SHEET. COMPLETED BY: MT PER C.O. 9682 APPROVED BY: HP	12/6/2010
50	89	PARCEL 62 DEMARS PROPERTIES - MOVE PROFESSIONAL DRIVE ACQUISITION AREA FROM "TAKE" TO "RIGHT" COLUMN ON DETAIL SHEET. COMPLETED BY: MT PER C.O. 9683 APPROVED BY: HP	12/6/2010

PLAN LEGEND

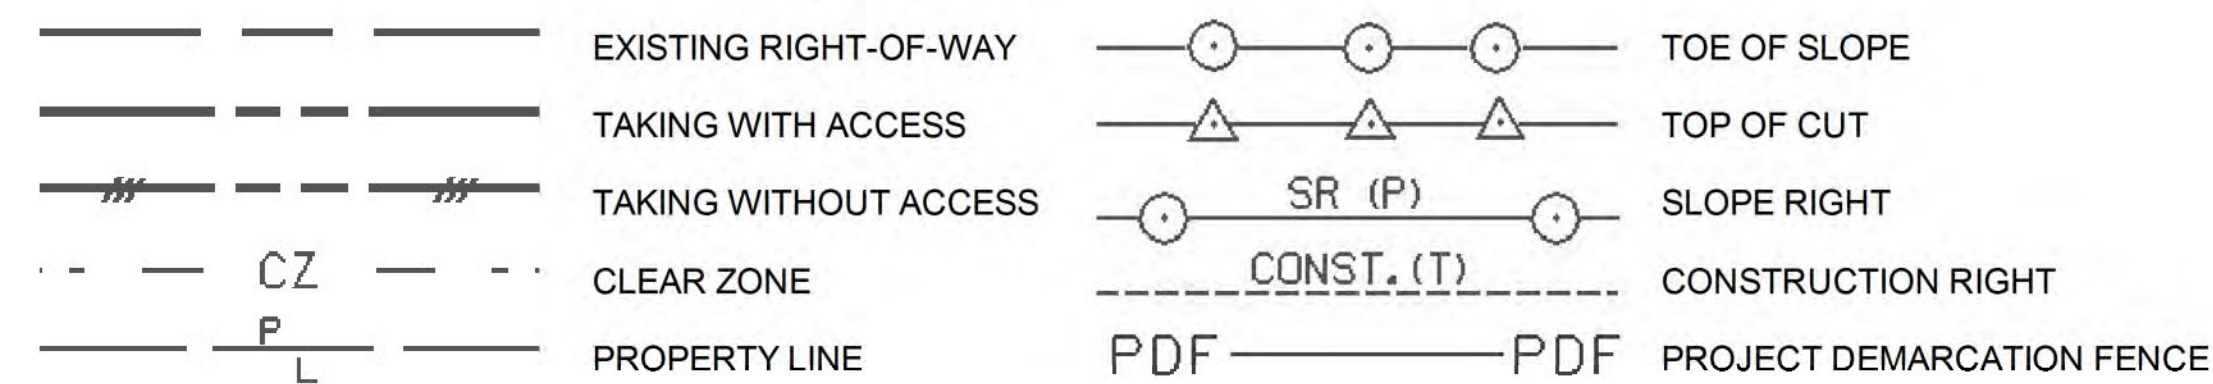

- D&C - DISCONNECT & CONNECT
- EC - EROSION CONTROL
- (P) - PERMANENT
- (T) - TEMPORARY
- DR. - DRAINAGE RIGHT
- DIT. - DITCHING RIGHT
- CH. - CHANNEL RIGHT
- DRIVE - DRIVE RIGHT
- CUL. - CULVERT RIGHT
- C&T - CLEARING & TRIMMING RIGHT
- SR - SLOPE RIGHT
- UE - UTILITY EASEMENT

APPROVED: HARRY PETROVS DATE: 12-14-10
CHIEF, PLANS & TITLES

PLOT DATE: 4/2/2012

PROJECT NAME:	MORRISTOWN	
PROJECT NUMBER:	STP F 029-1(2)	
FILE NAME:	R78D082.XLS	PLOT DATE:
PROJECT LEADER:	J. HARRIS	DRAWN BY:
DESIGNED BY:	McFARLAND JOHNSON	CHECKED BY:
R.O.W. DETAIL SHEET #3		SHEET 27A OF 123