
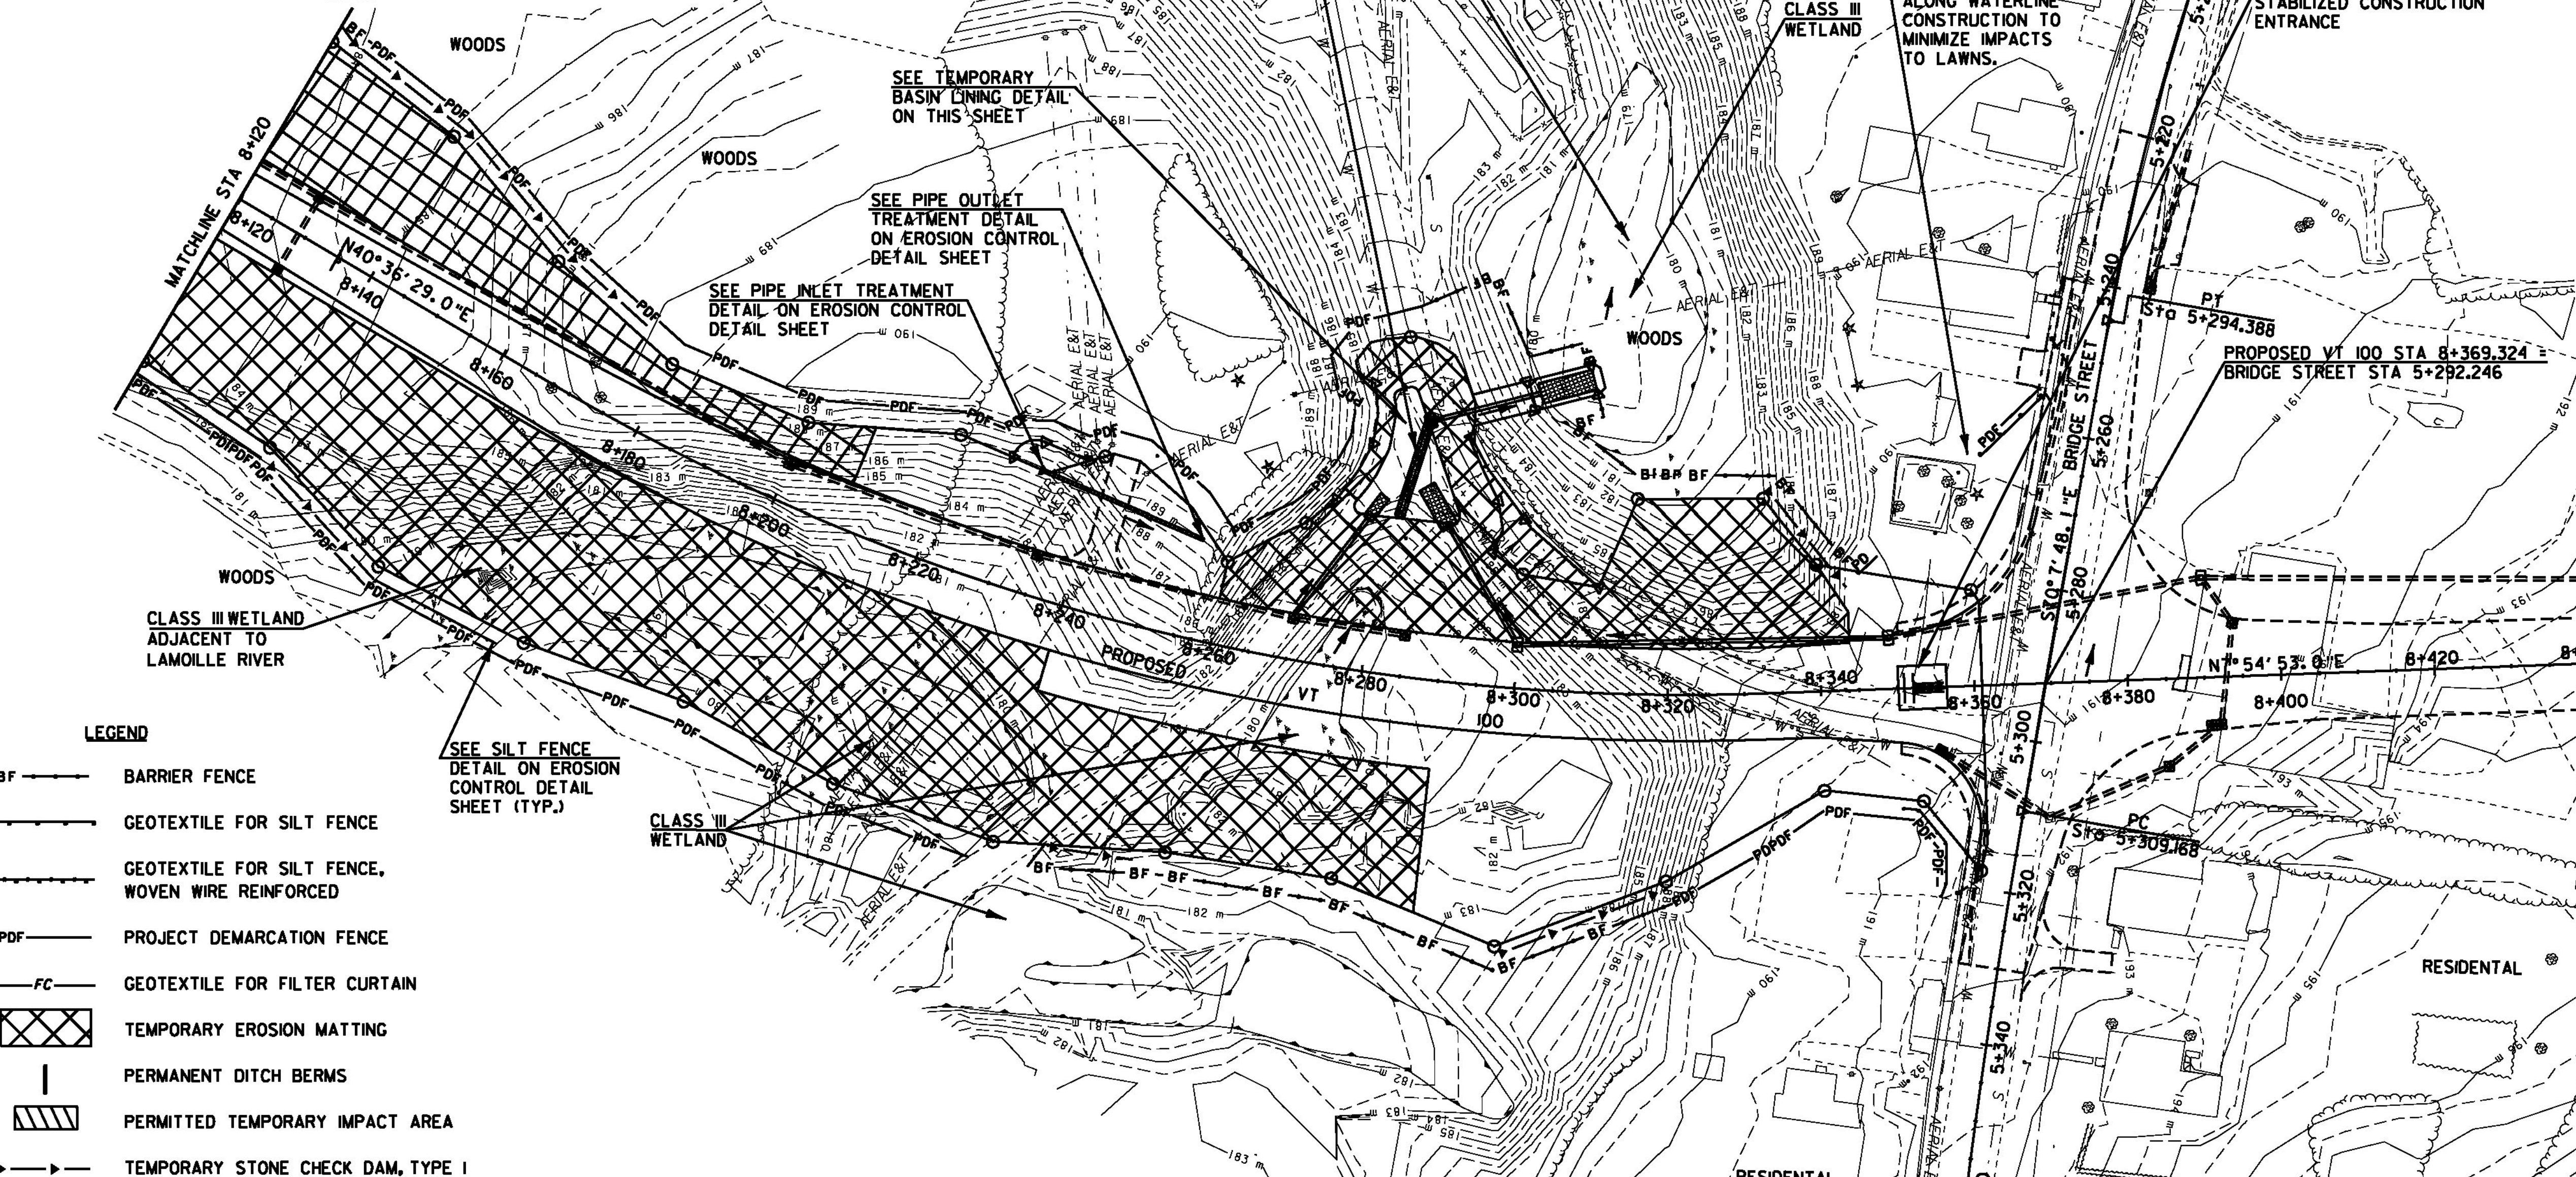


NOTES:

1. SEDIMENT, STONE FILL, AND GEOTEXTILE FABRIC TO BE REMOVED AT END OF CONSTRUCTION. FINAL LANDSCAPING IS THEN TO BE COMPLETED.
2. CONTRACTOR SHALL DEVELOP FINAL TEMPORARY BASIN DETAILS FOR REVIEW AND APPROVAL BY THE RESIDENT ENGINEER.

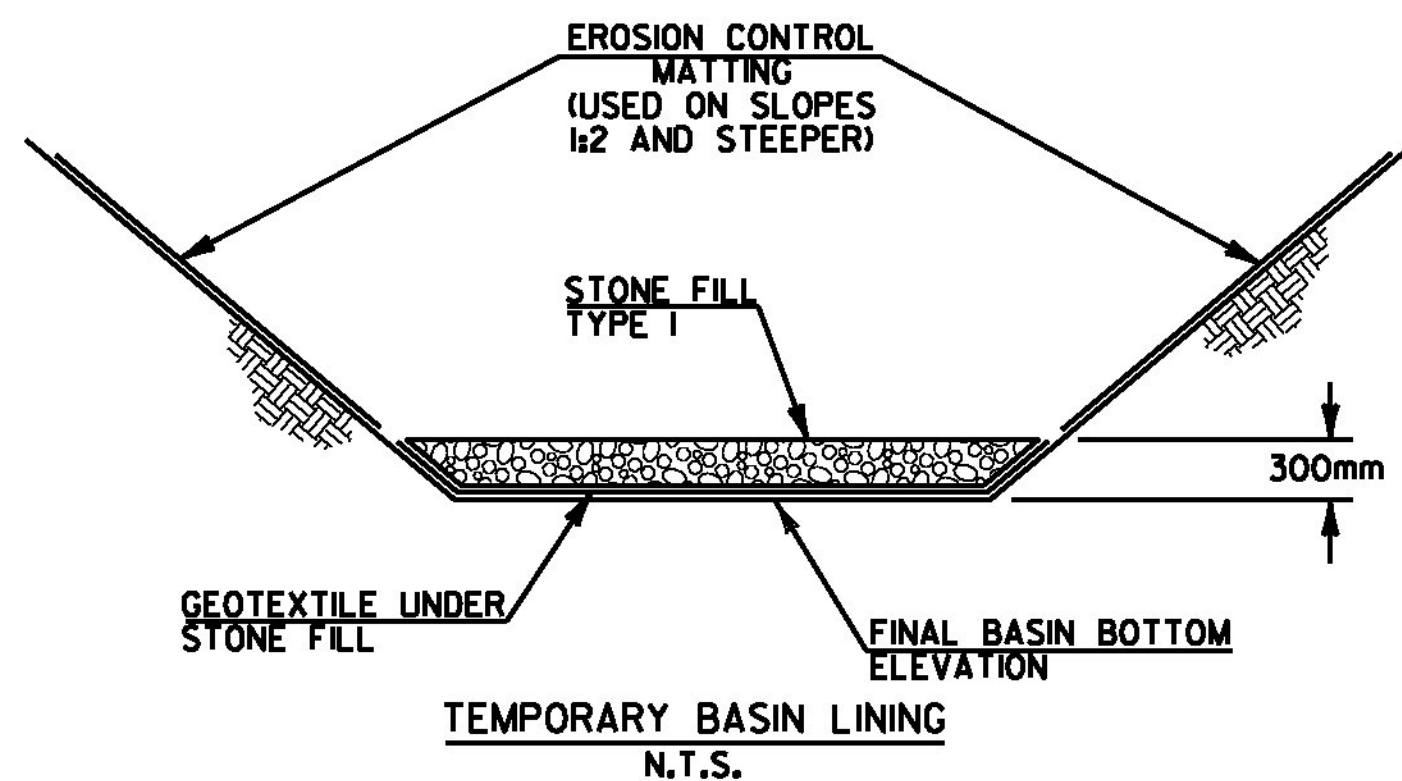

LEGEND

- BF ——— BARRIER FENCE
- GEOTEXTILE FOR SILT FENCE
- GEOTEXTILE FOR SILT FENCE, WOVEN WIRE REINFORCED
- PDF ——— PROJECT DEMARCATION FENCE
- FC ——— GEOTEXTILE FOR FILTER CURTAIN
- ▨ TEMPORARY EROSION MATTING
- |— PERMANENT DITCH BERMS
- ▨ PERMITTED TEMPORARY IMPACT AREA
- ▶——▶ TEMPORARY STONE CHECK DAM, TYPE I

GEOTEXTILE FOR SILT FENCE	BARRIER FENCE
8+120.0, RT - 8+139.7, RT	8+244.8, RT - 8+320.8, RT
8+160.5, RT - 8+177.3, RT	8+281.0, LT - 8+308.1, LT
8+350.7, RT - 5+321.9, RT	8+309.0, LT - 8+345.4, LT
8+351.5, LT - 5+254.4, RT	

TEMPORARY EROSION MATTING
8+120.0, RT - 8+290.0, RT
8+120.0, LT - 8+210.0, LT
8+260.0, LT - 8+345.0, LT

PROJECT DEMARCATION FENCE
8+120.0, RT - 8+239.4, RT
8+120.0, LT - 8+281.0, LT
8+320.8, RT - BRIDGE ST.
8+345.4, LT - BRIDGE ST.

TEMPORARY STONE CHECK DAM, TYPE I
8+125.0, LT
8+135.0, LT
8+145.0, LT & RT
8+155.0, LT & RT
8+165.0, LT
8+175.0, LT
8+250.0, RT
8+300.0, RT
8+310.0, RT
8+320.0, RT
8+330.0, LT
8+340.0, LT

GEOTEXTILE FOR SILT FENCE WOVEN WIRE REINFORCED
8+256.5, RT - 8+300.1, RT
8+289.0, LT - 8+298.8, LT
8+300.9, LT - 8+833.4, LT

NOTES

1. SEE EROSION CONTROL NOTES ON SHEET 43



NOTE: ALL DIMENSIONS IN METERS (M) EXCEPT WHERE NOTED.

PROJECT NAME:	MORRISTOWN	PLOT DATE:	29-MAR-2012
PROJECT NUMBER:	STP F 029-1(2)C/1	DRAWN BY:	MAL
FILE NAME:	z10b194er05.dgn	CHECKED BY:	DMB
PROJECT LEADER:	DMB	DESIGNED BY:	BRC
EPSC - 3		SHEET	45 OF 123

