
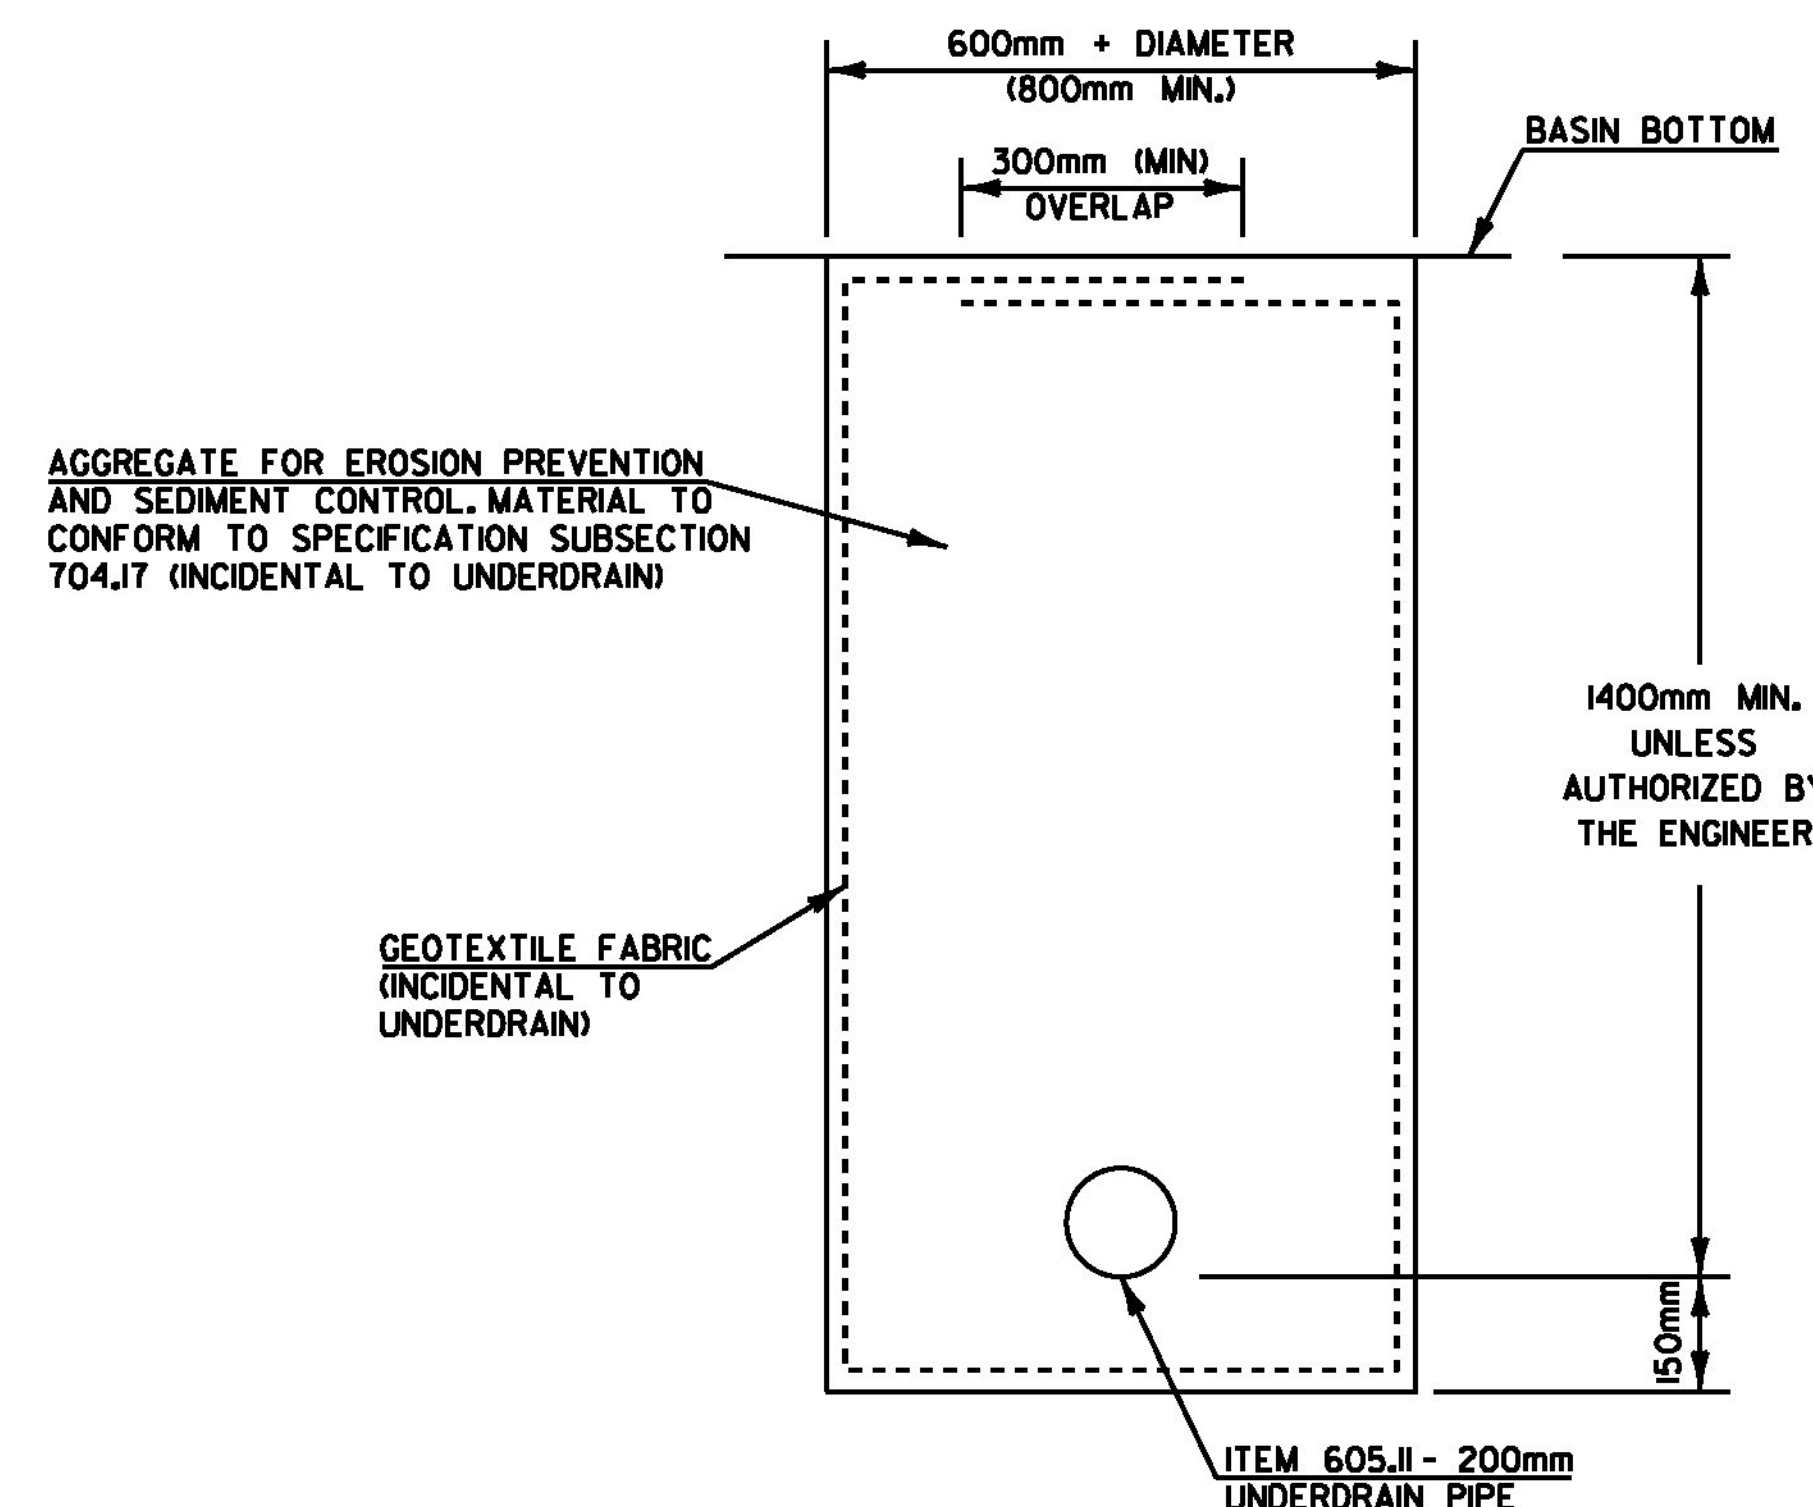


BASIN INFORMATION

BASIN NO.	APPROXIMATE STATION LOCATION	BOTTOM ELEV.	BERM ELEV.
UPPER	8+280, LT	183.25	185.00

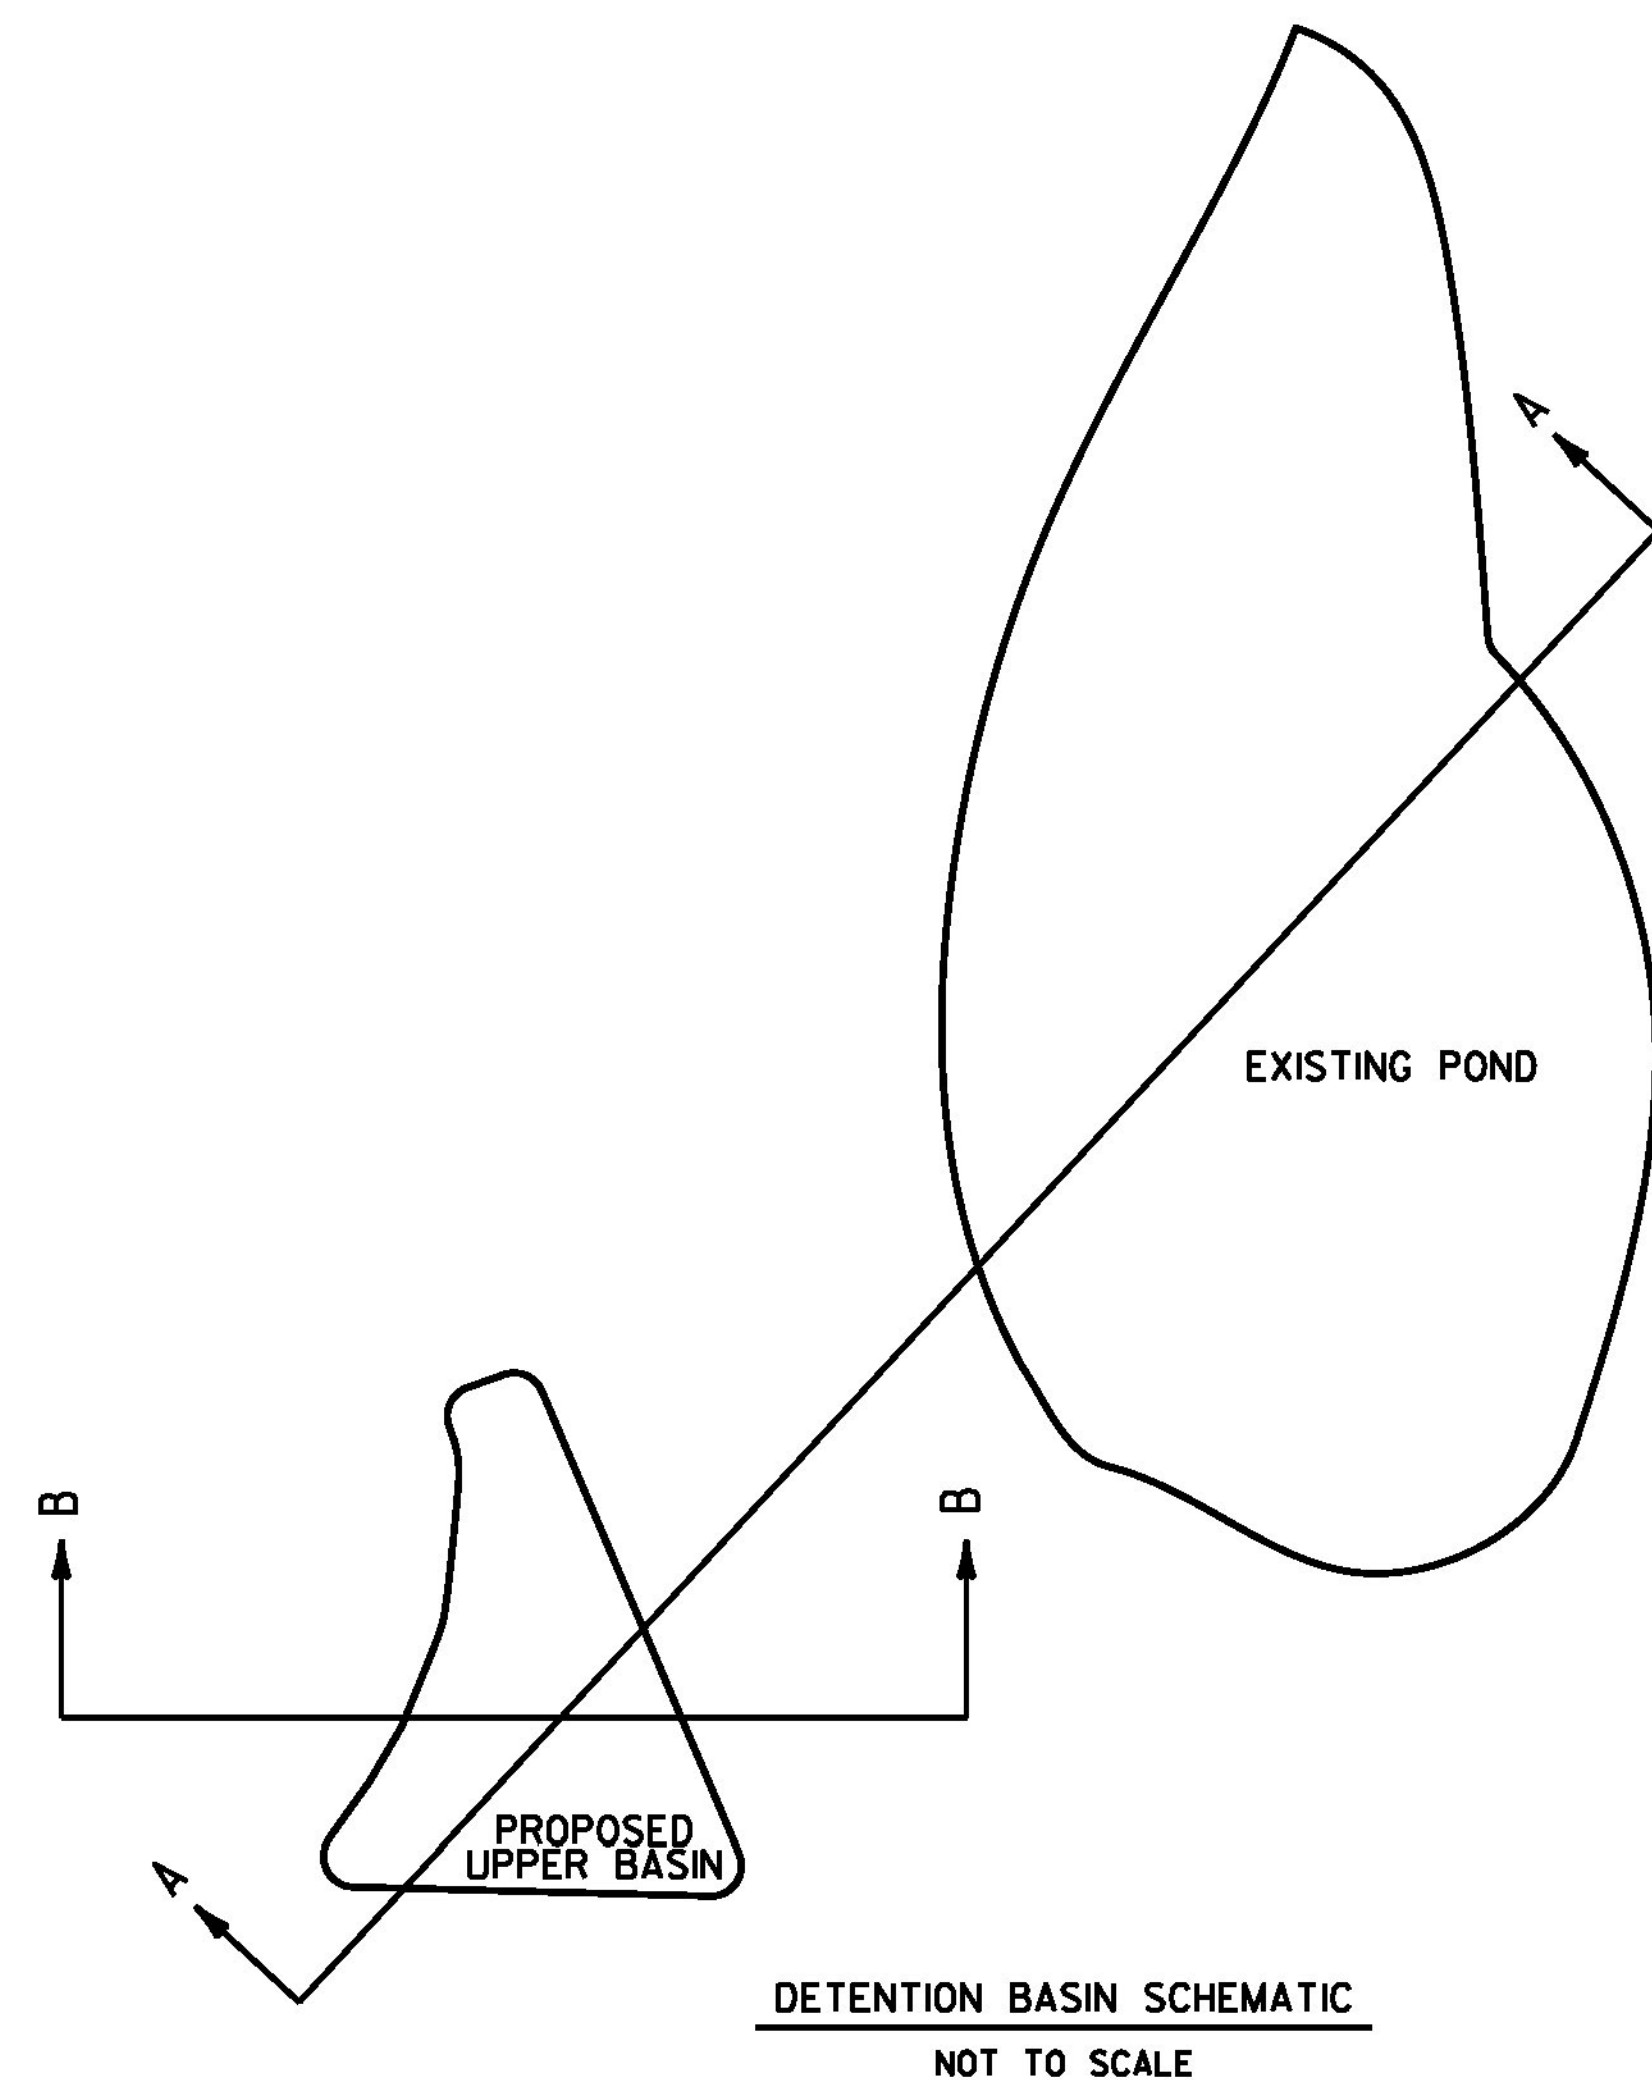

NOTES :

- BERM SHOWN ON SECTION A-A AND B-B IS TO BE APPLIED WHERE REQUIRED - SEE BASIN GRADING PLAN.
- ALL SLOPES ARE TO BE SEEDED TO THE ELEVATION SHOWN IN THE TABLE.
- DURING CONSTRUCTION OF THE DETENTION BASIN GROUNDWATER MAY BE ENCOUNTERED. ITEM 613.10 - STONE FILL, TYPE I SHALL BE PLACED IN AREAS OF GROUNDWATER SEEPAGE INSTEAD OF SEED TO AN ELEVATION 600mm ABOVE THE OBSERVED GROUNDWATER ELEVATION PER ORDER OF THE ENGINEER.
- SEE DETENTION BASIN GRADING PLAN FOR BASIN LAYOUT DETAILS.

PROJECT NAME: MORRISTOWN
PROJECT NUMBER: STP F 029-1(2)C/1

FILE NAME: z10b194dra\inde+2.dgn
PROJECT LEADER: DMB
DESIGNED BY: BRC
DETENTION BASIN DETAILS - 2

PLOT DATE: 29-MAR-2012
DRAWN BY: MAL
CHECKED BY: DMB
SHEET 54 OF 123