
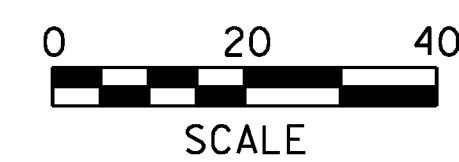
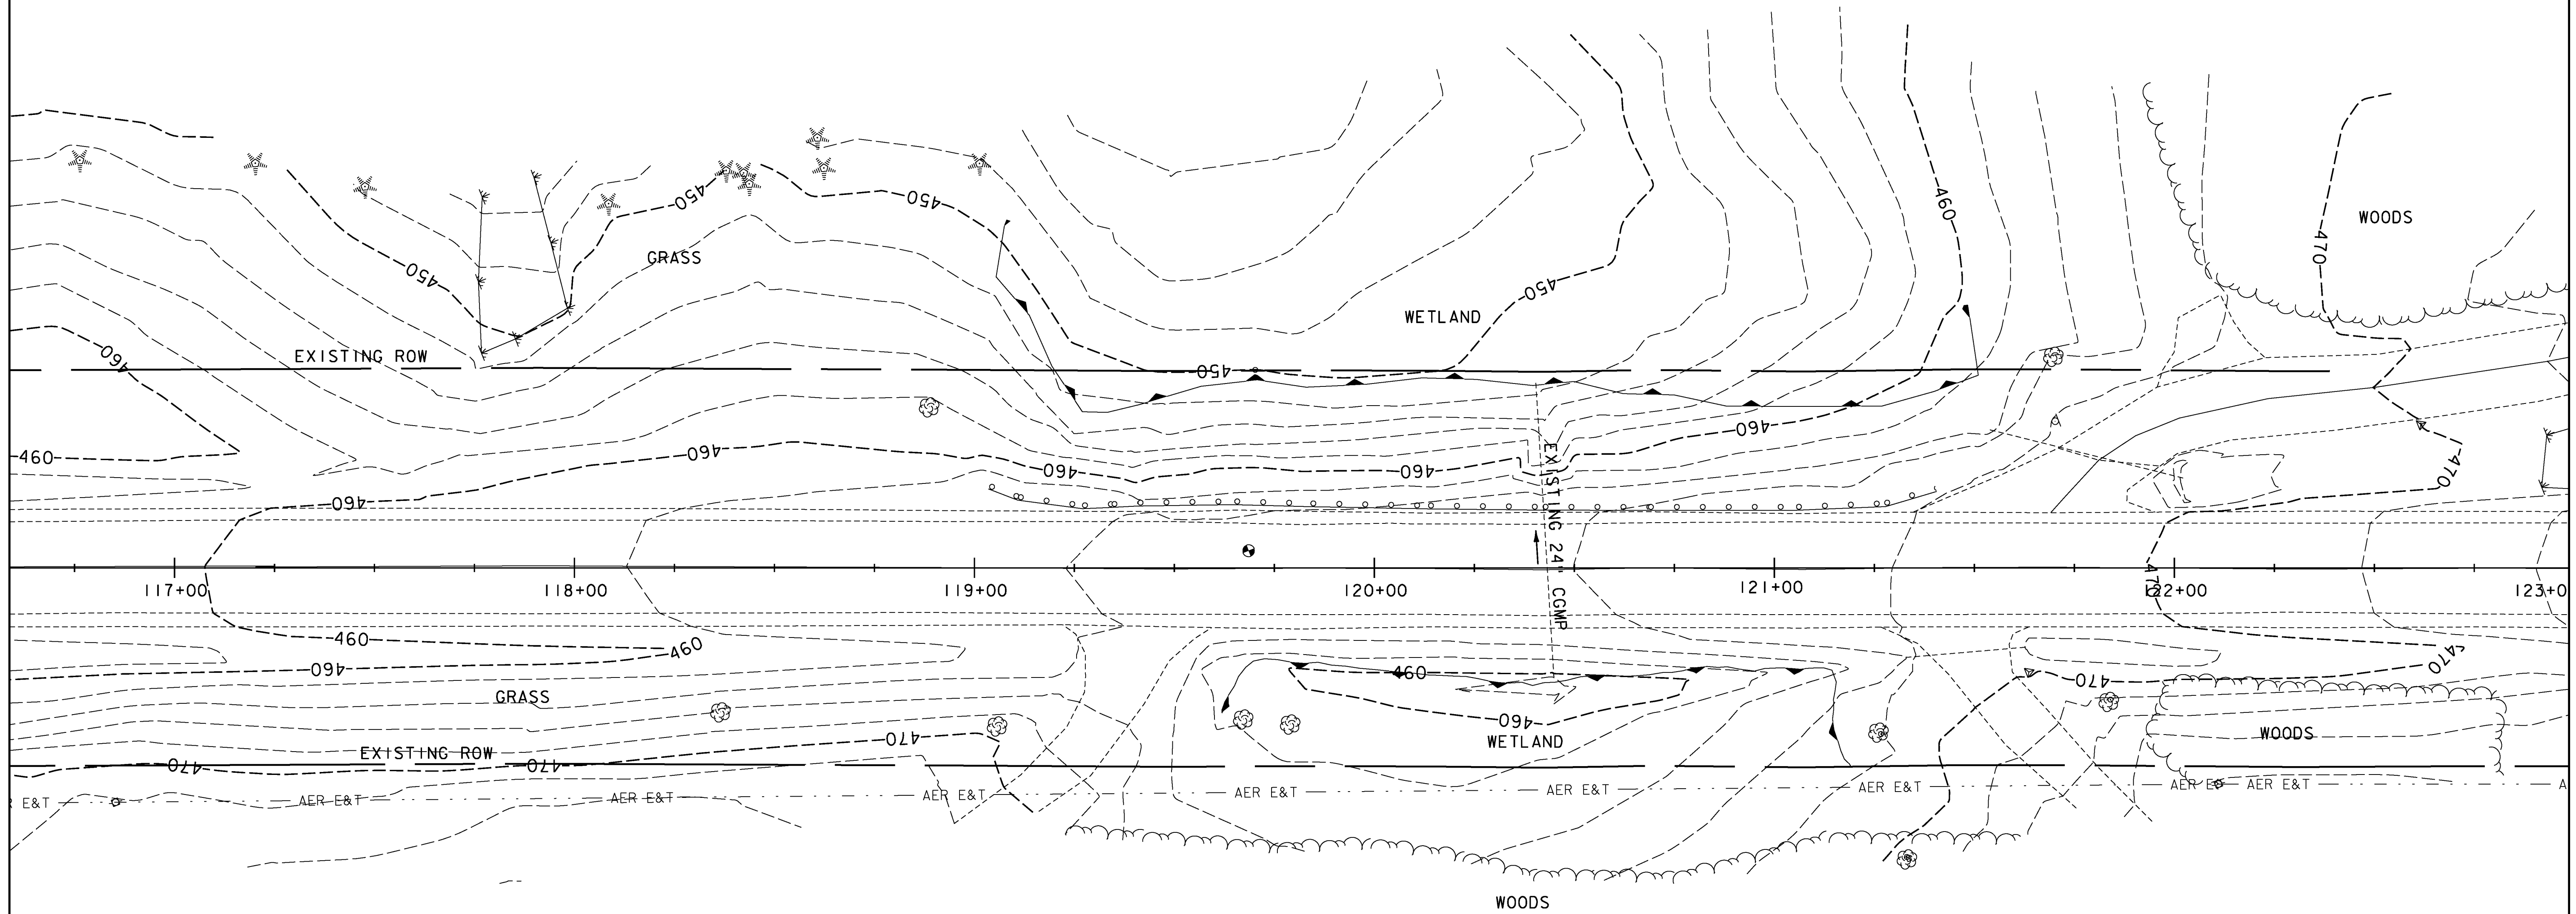


SOIL CLASSIFICATION

MUNSON SILT LOAM
 8-15% SLOPES
 "K" FACTOR = 0.49
 CLASSIFIED HIGHLY ERODIBLE
 HYDROLOGIC GROUP D

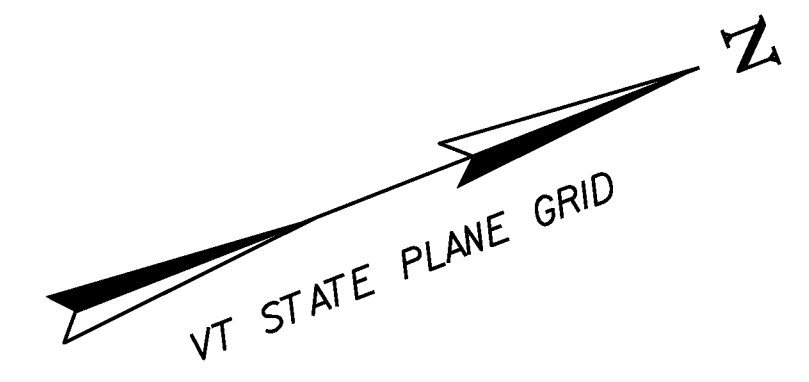

**EXISTING
 CONDITIONS
 SITE
 PLAN 2**

PROJECT NAME: FLETCHER
 PROJECT NUMBER: STP 027-1(22)
 FILE NAME: ...\\plotfiles\zlib064bdr_ero5.dgn PLOT DATE: 11/15/2012
 PROJECT LEADER: GAE DRAWN BY: STANTEC
 DESIGNED BY: ISM CHECKED BY: MCF
EPSC EXIST. CONDITIONS SITE PLAN 2 SHEET 365 OF 387