


NOTES:

1. FOR CLARITY, AREAS TO BE SEEDED AND MULCHED HAVE NOT BEEN INDICATED; HOWEVER, ALL DISTURBED AREAS SHALL BE SEEDED AND MULCHED AS APPLICABLE.

2. EXISTING CONTOURS ARE SHOWN. SEE CROSS SECTIONS FOR FINAL CONDITIONS.

**TOWN OF HIGHGATE**

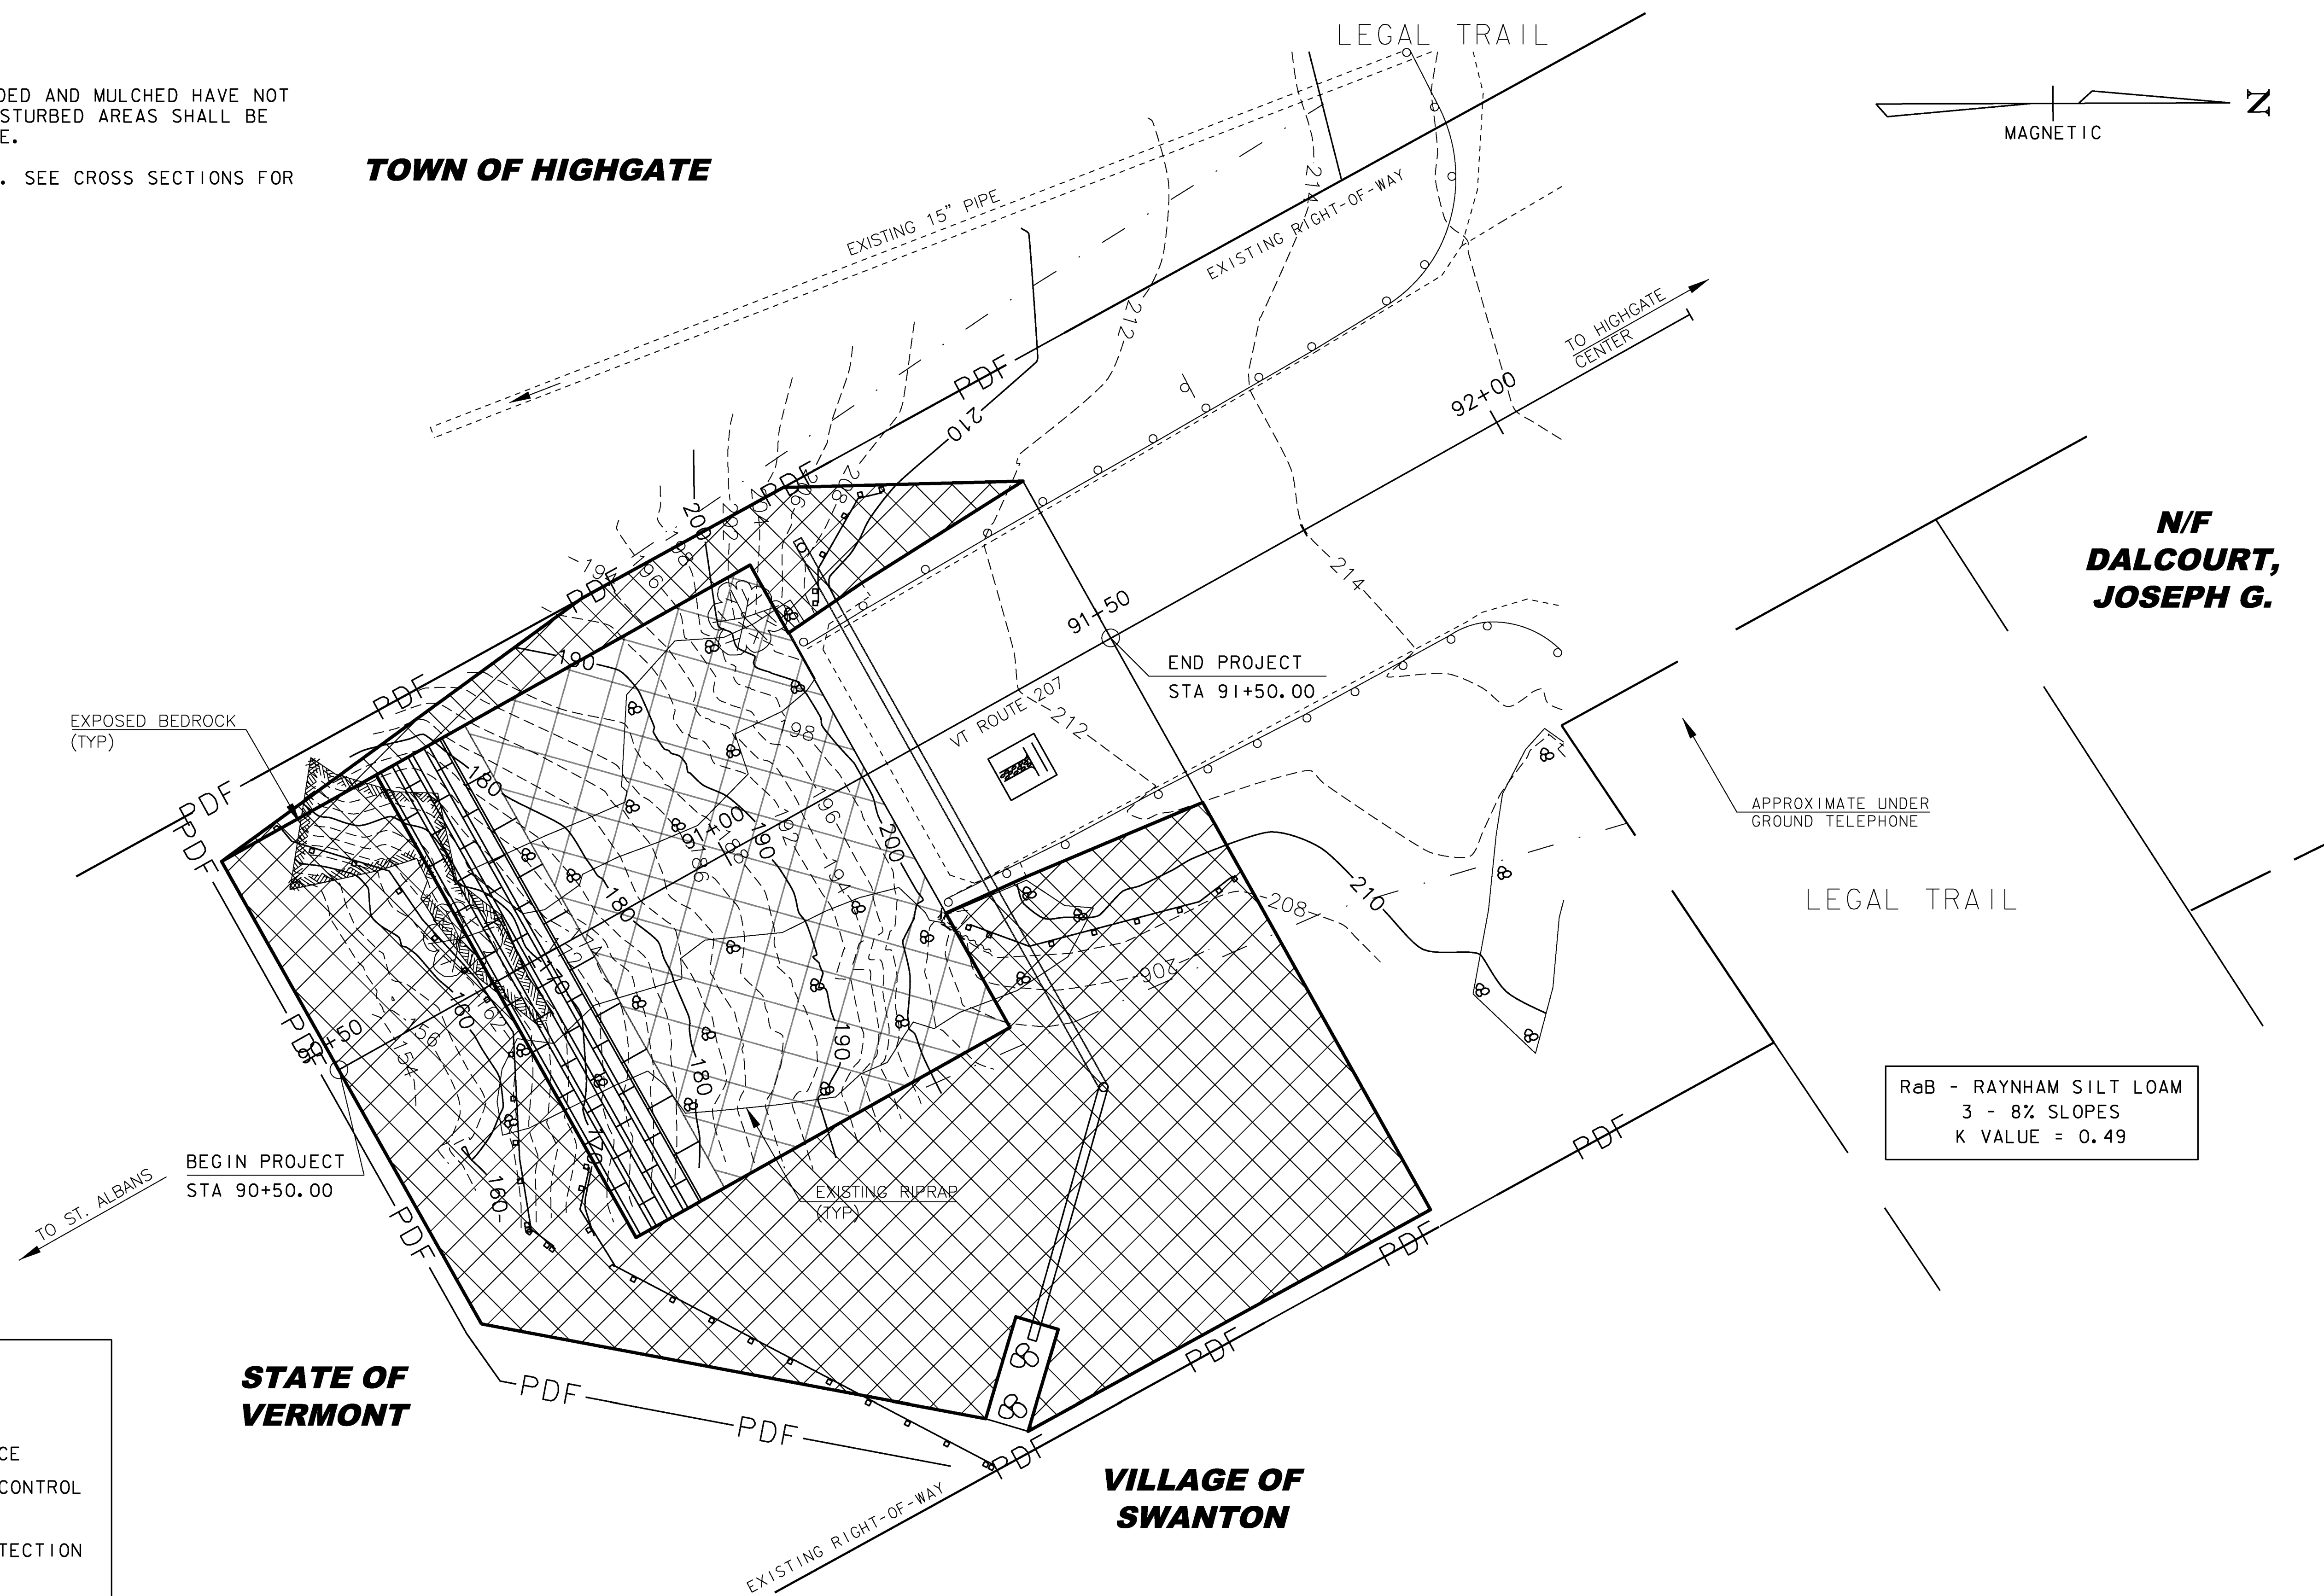

RaB - RAYNHAM SILT LOAM  
 3 - 8% SLOPES  
 K VALUE = 0.49

LEGEND

	CUT/FILL LIMITS
	PROJECT DEMARCATION FENCE
	ROLLED EROSION CONTROL PRODUCT (RECP)
	ROCK OUTLET PROTECTION
	SILT FENCE
	STABILIZED CONSTRUCTION ENTRANCE

**STATE OF VERMONT**

**VILLAGE OF SWANTON**

EPSC PLAN

SCALE 1" = 10' - 0"  
 10 0 10

PROJECT NAME: HIGHGATE  
 PROJECT NUMBER: STP 0297(8)

FILE NAME: I0c218/str/si0cl28bdr.dgn PLOT DATE: 24-JAN-2013  
 PROJECT LEADER: K. HIGGINS DRAWN BY: J. SALVATORI  
 DESIGNED BY: J. SALVATORI CHECKED BY: W. LAMMER  
 EPSC PLAN SHEET 12 OF 20