




**ABUTMENT NO 1, NEXT 1**  
SCALE 3/4" = 1'-0"

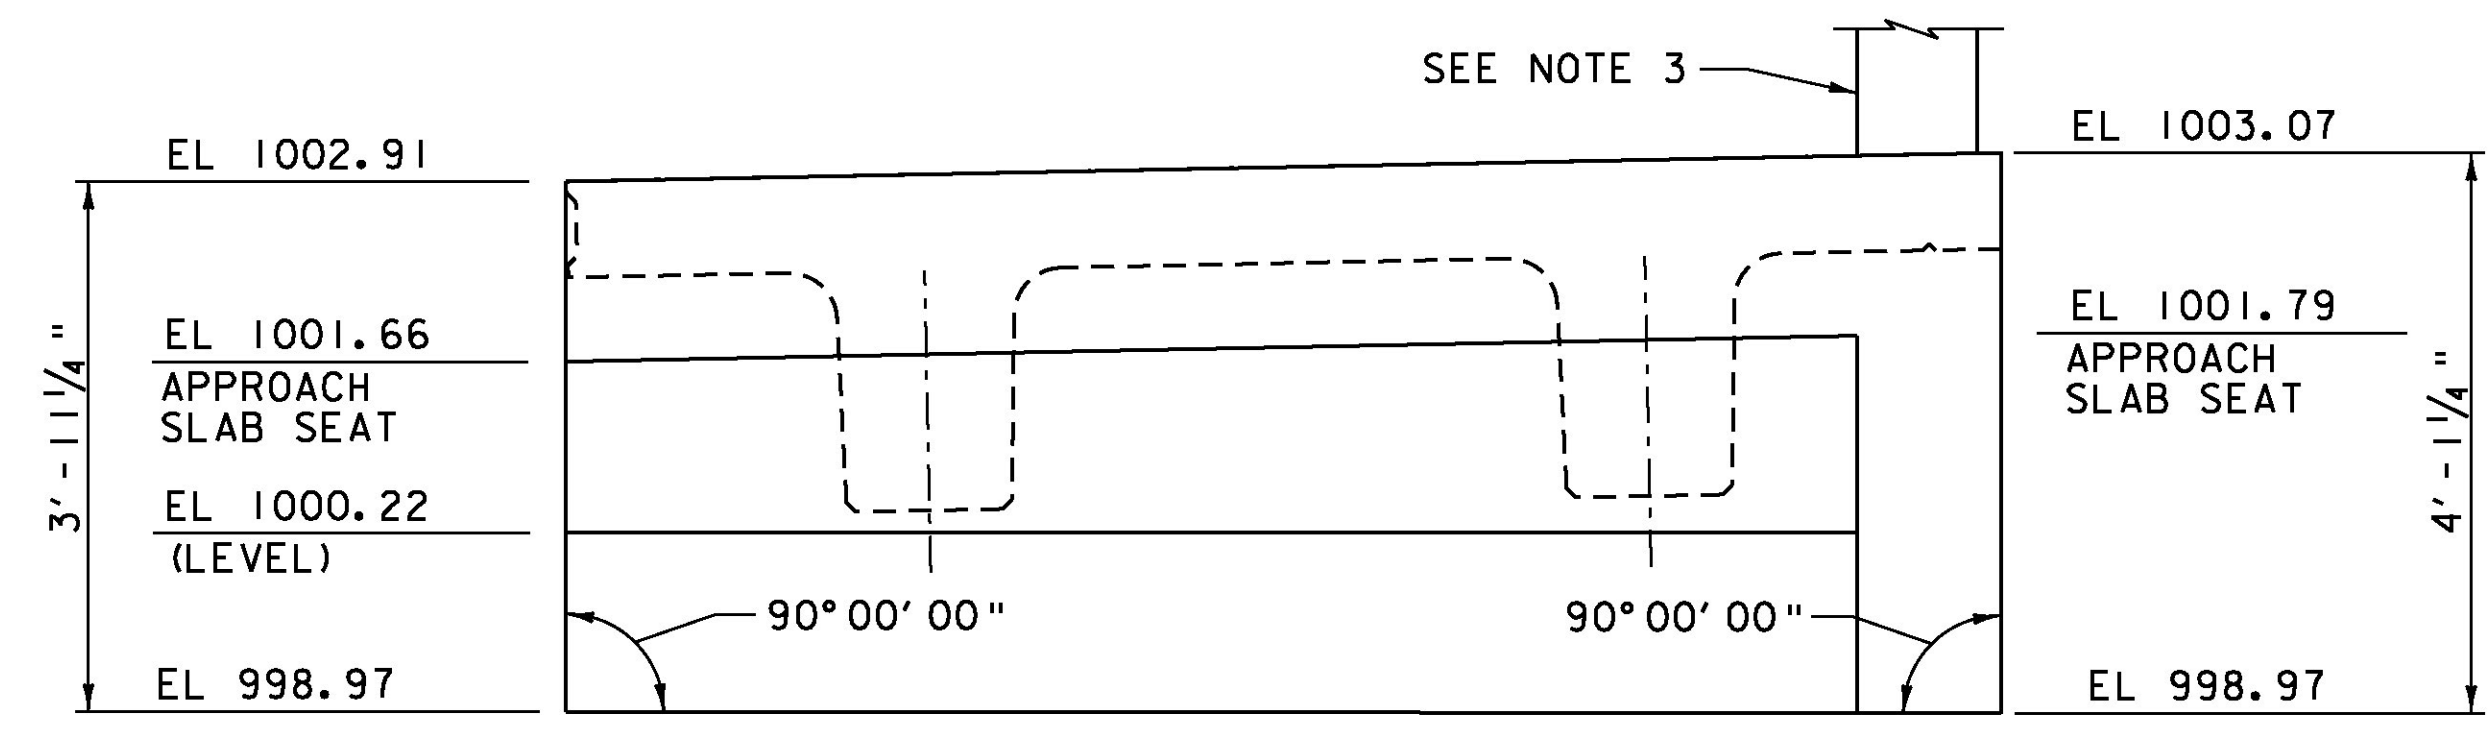


**ABUTMENT NO 2, NEXT 1**  
SCALE 3/4" = 1'-0"

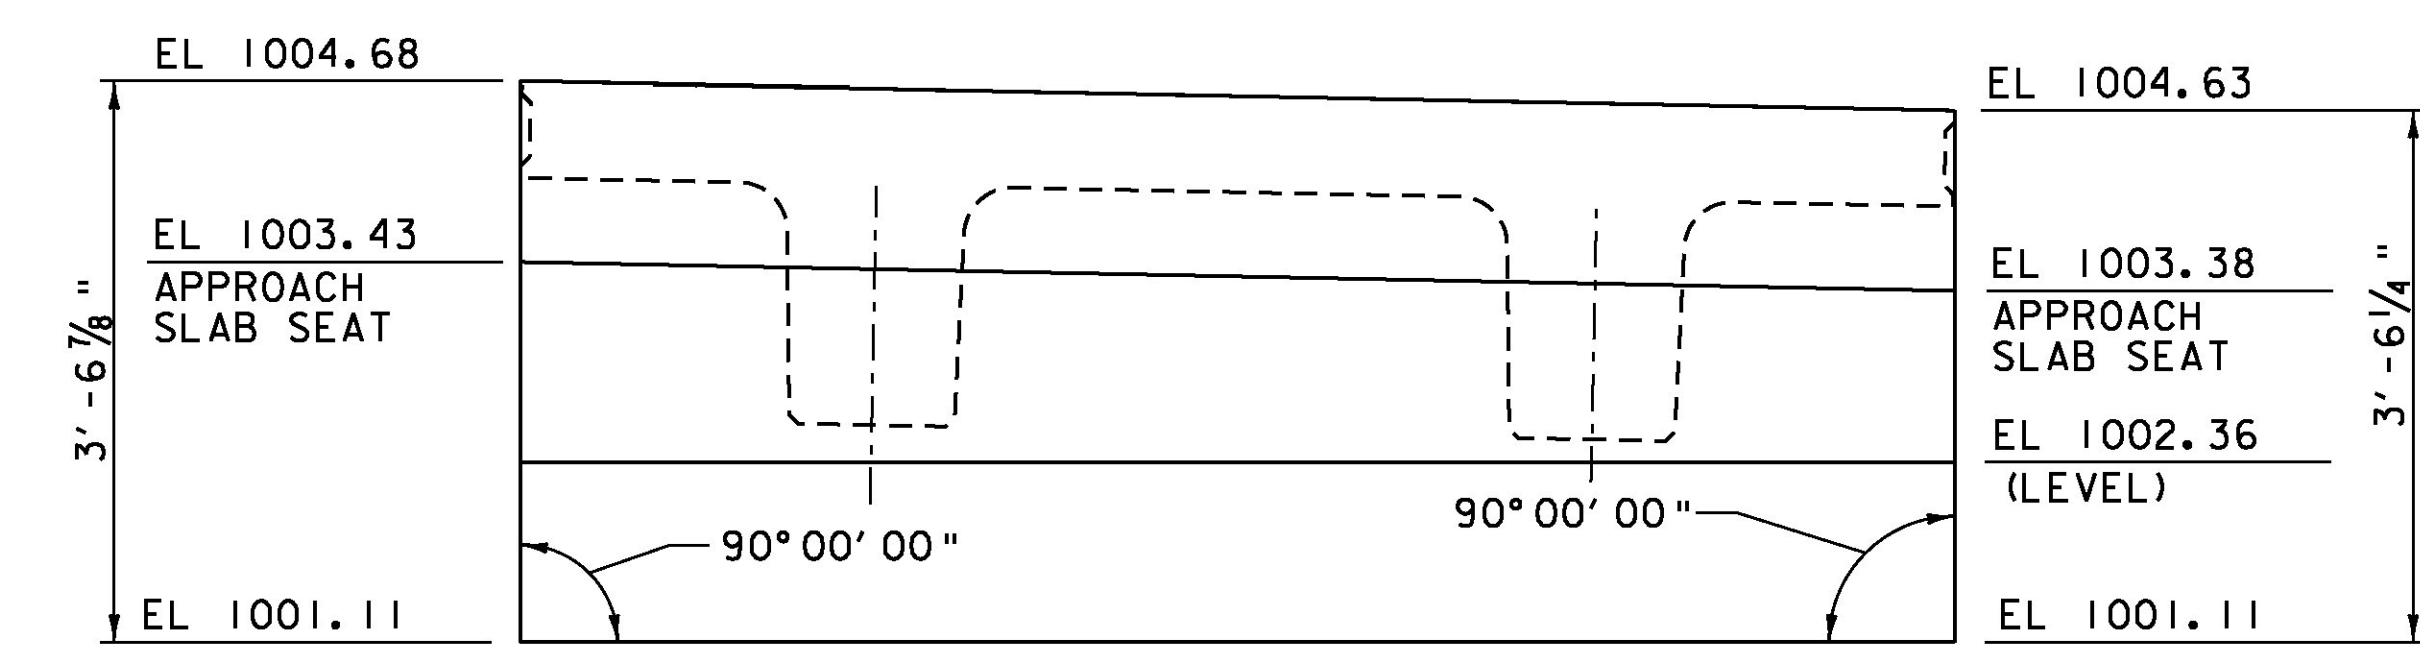


**ABUTMENT NO 1, NEXT 2**  
SCALE 3/4" = 1'-0"

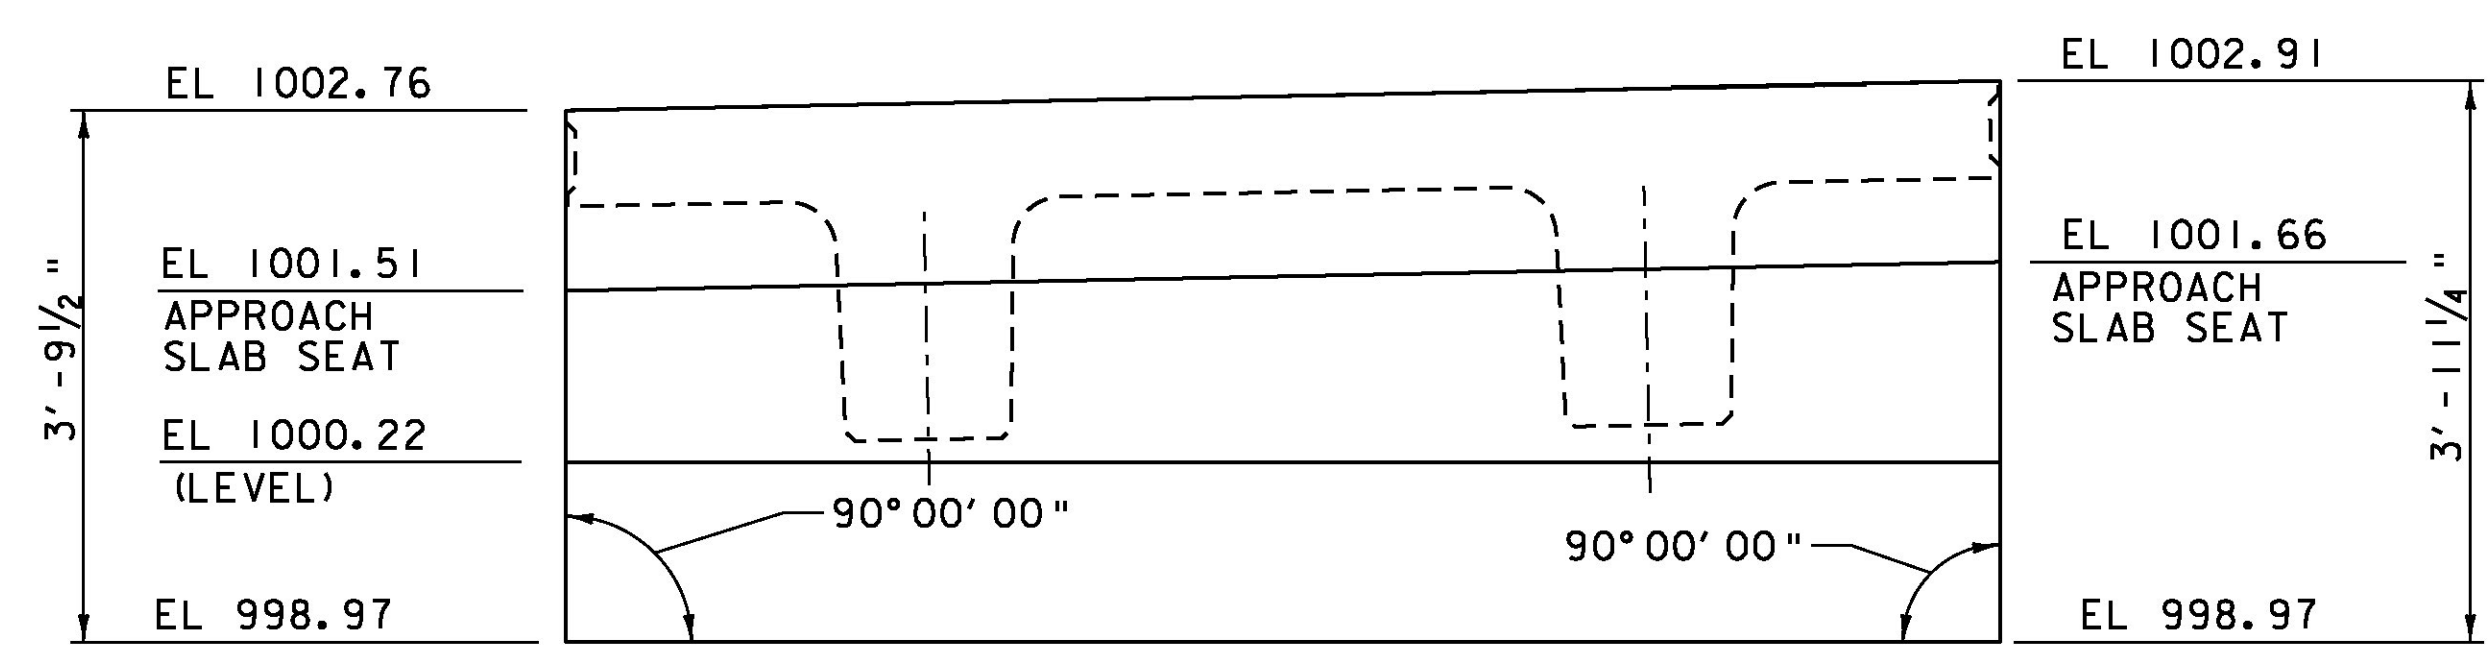


**ABUTMENT NO 2, NEXT 2**  
SCALE 3/4" = 1'-0"

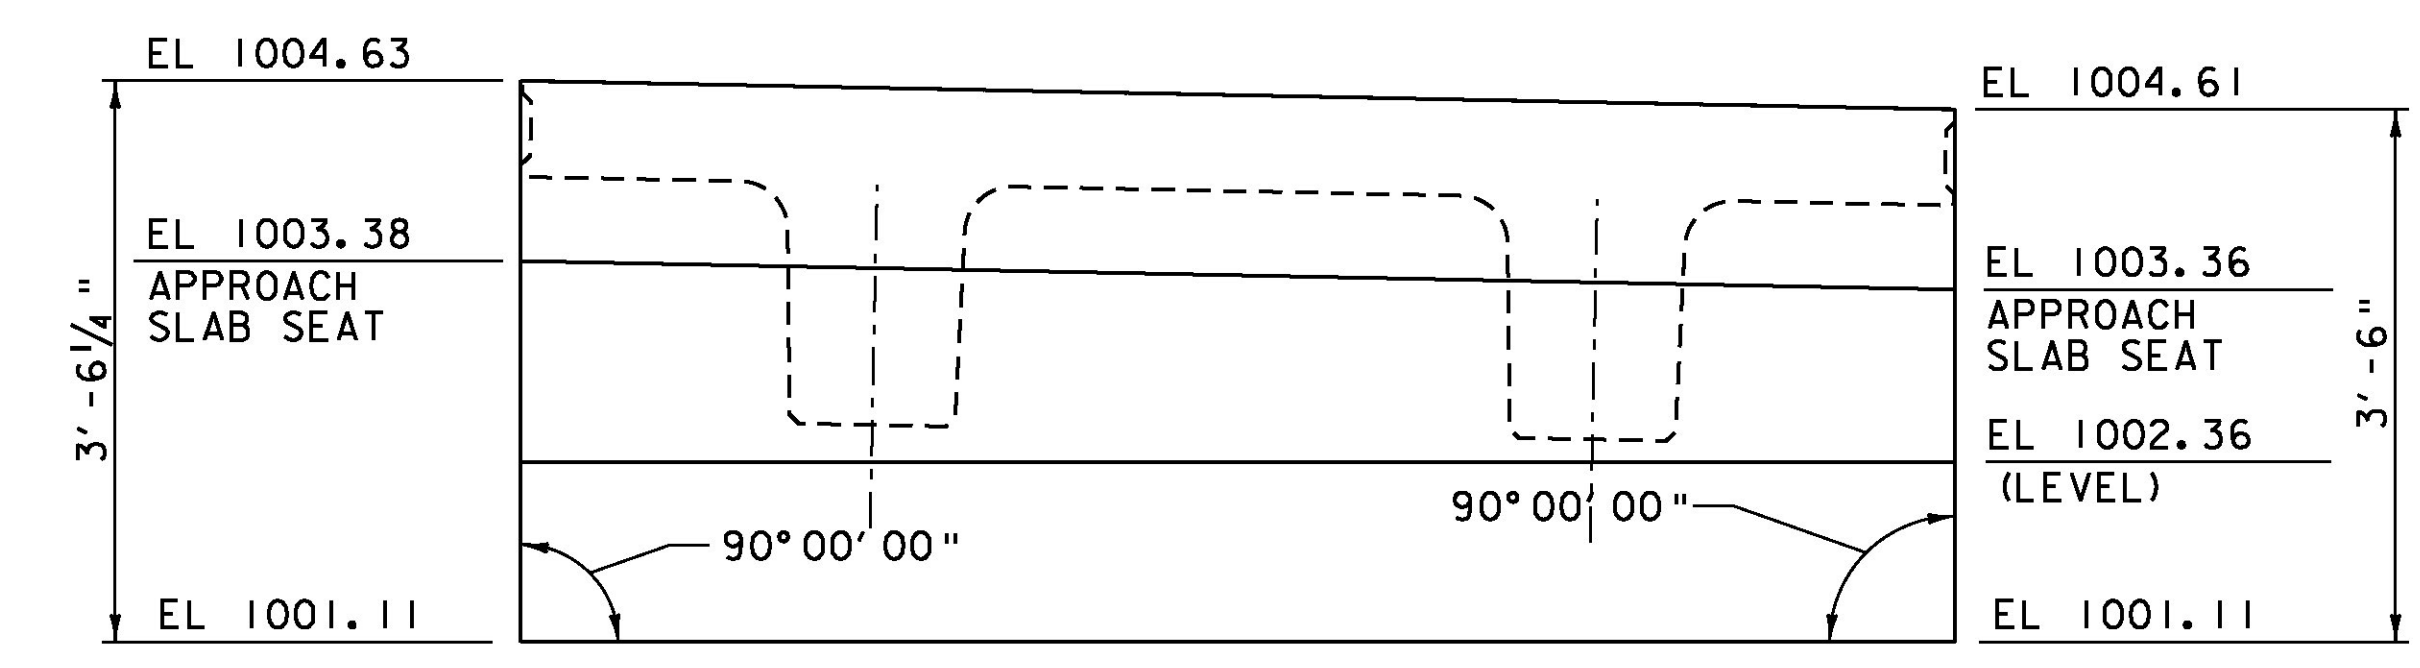


**ABUTMENT NO 1, NEXT 3**  
SCALE 3/4" = 1'-0"

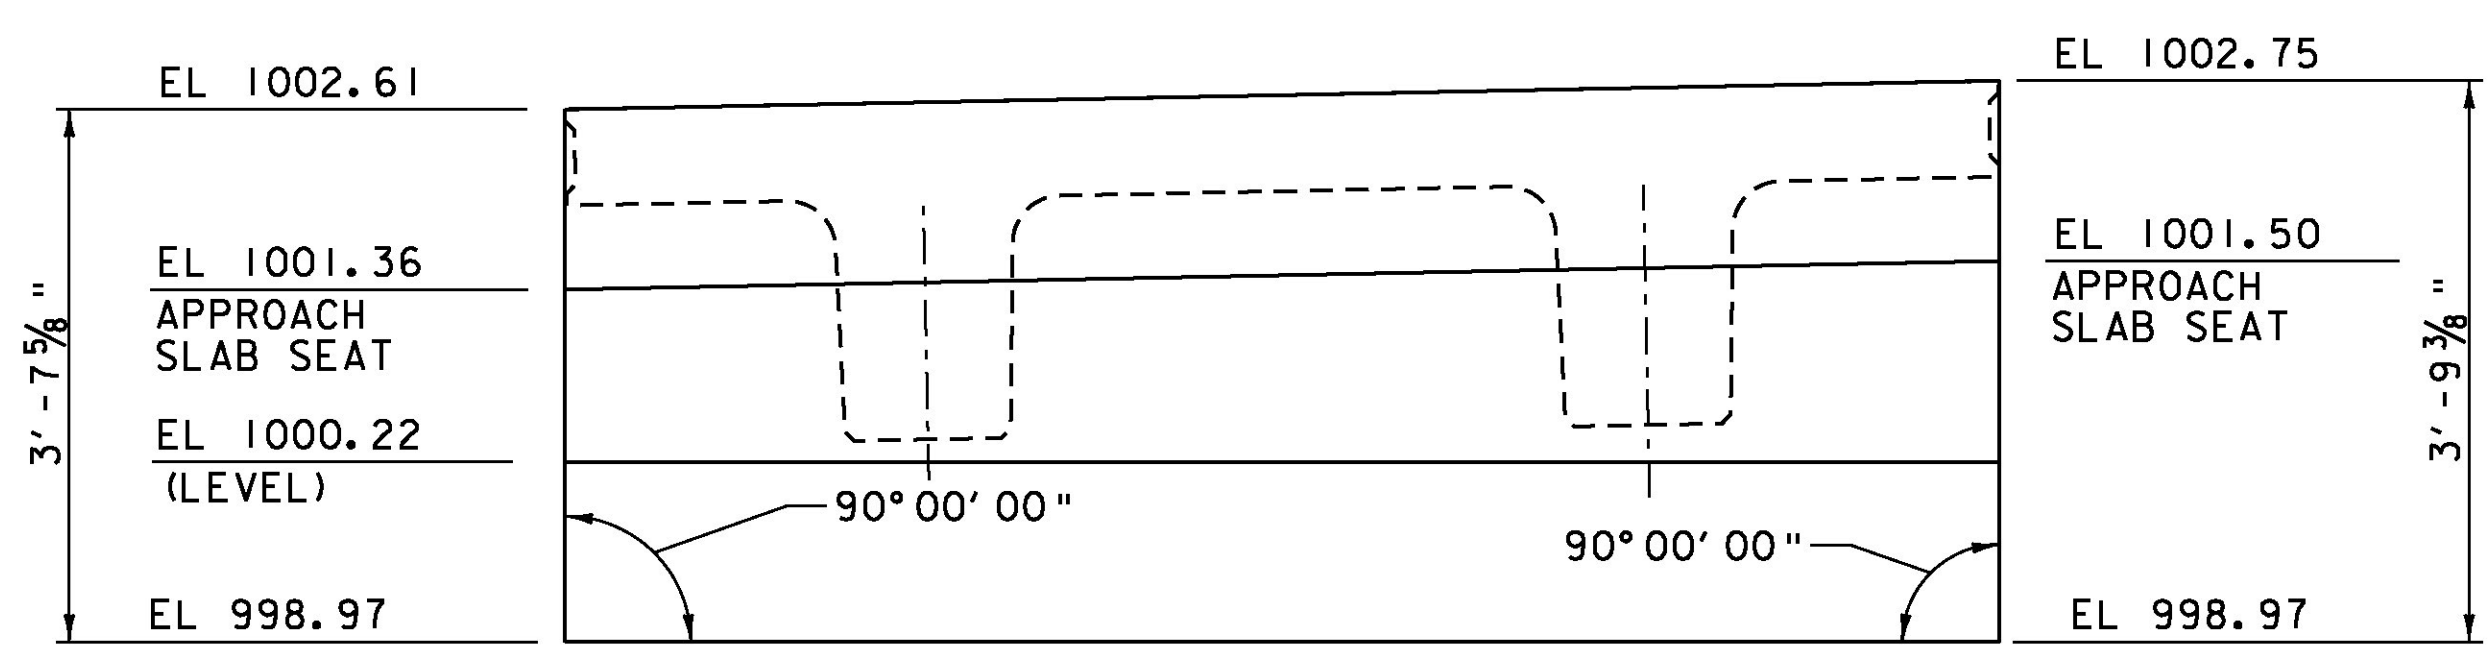

**ABUTMENT NO 2, NEXT 3**  
SCALE 3/4" = 1'-0"

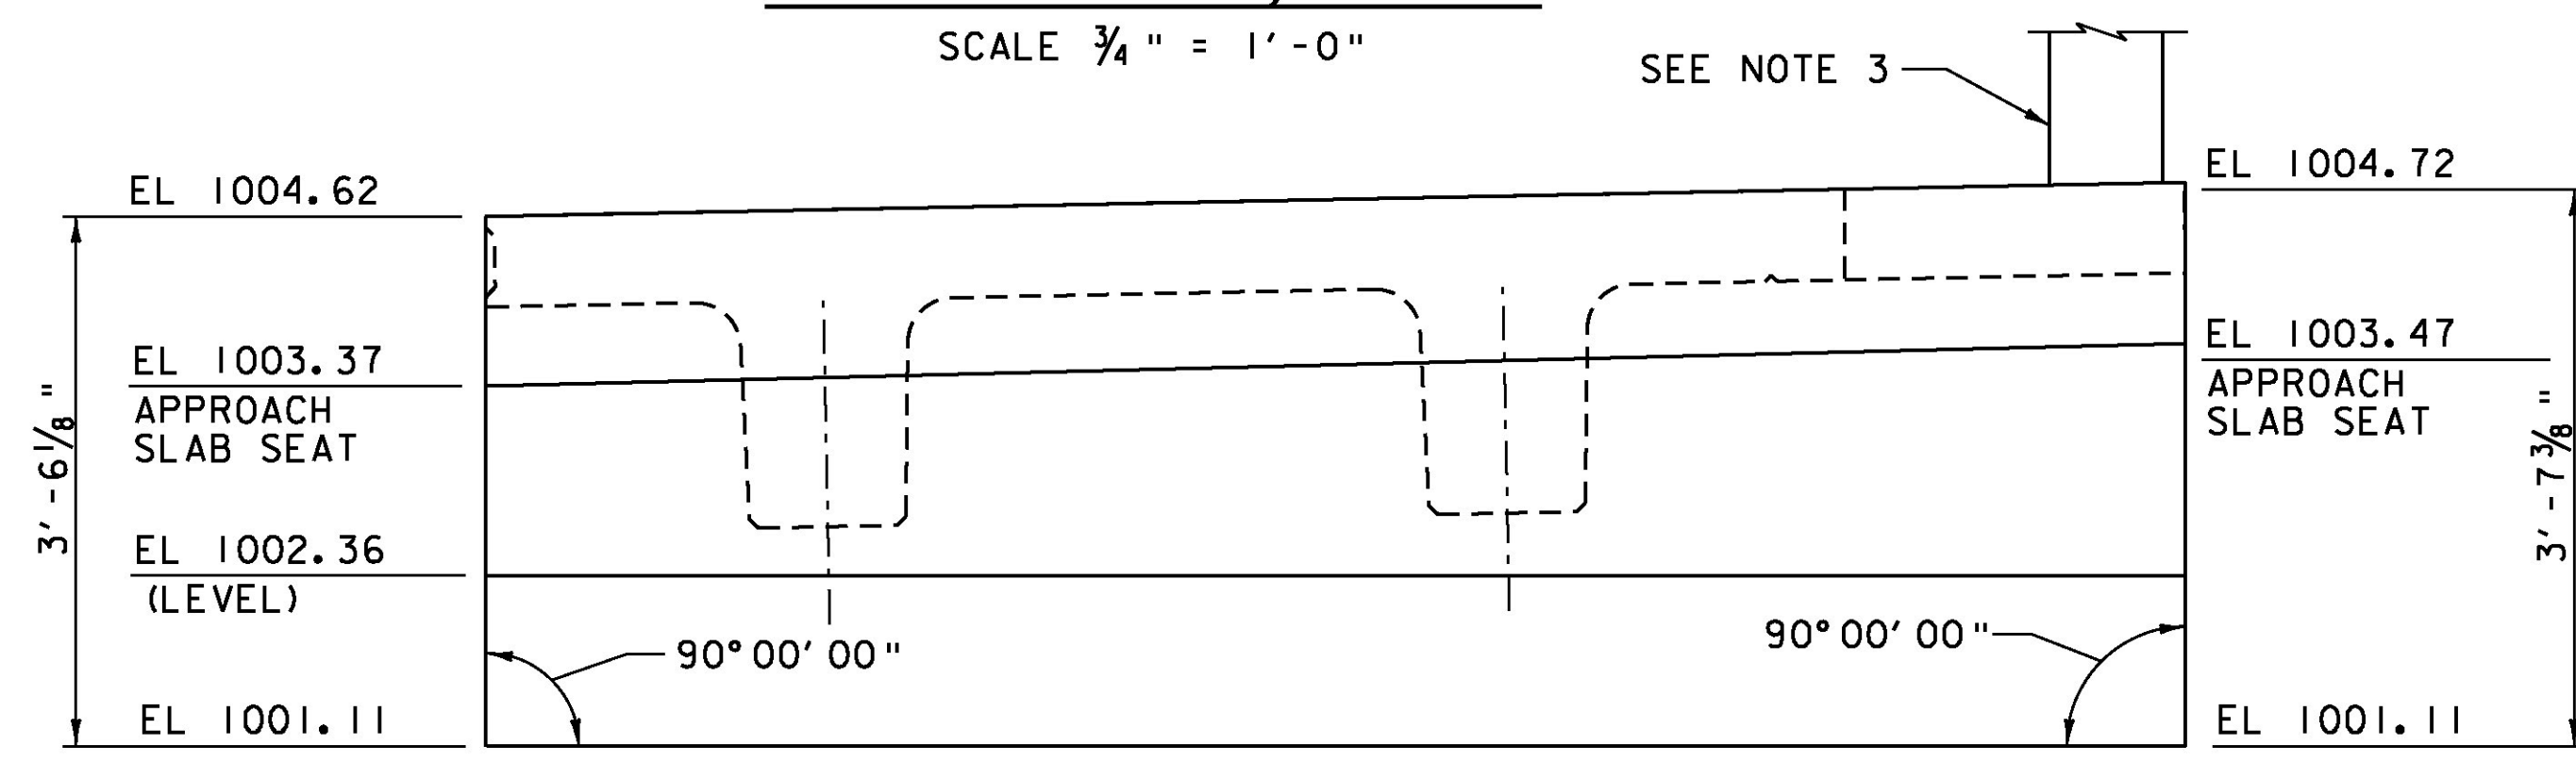

**ABUTMENT NO 1, NEXT 4**  
SCALE 3/4" = 1'-0"

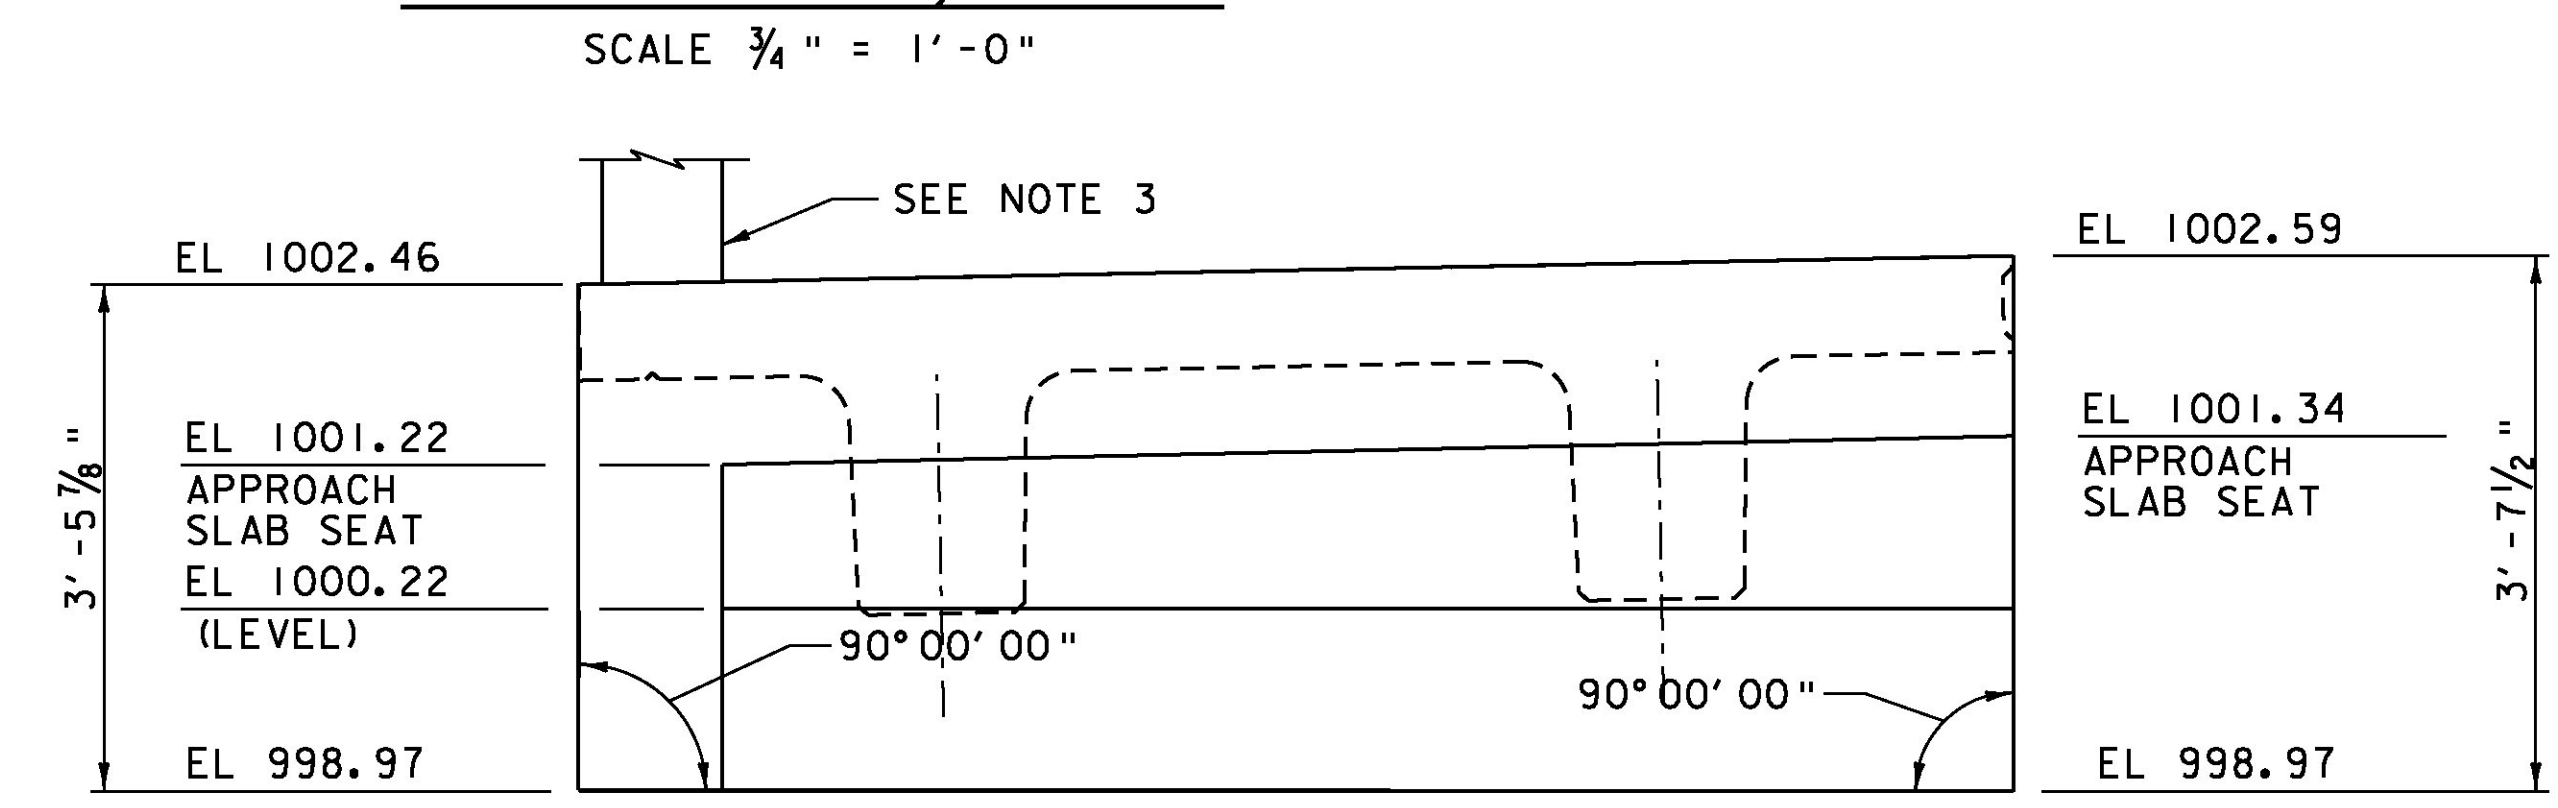

**ABUTMENT NO 2, NEXT 4**  
SCALE 3/4" = 1'-0"

- NOTES:**
1. SEE BR 15 CURTAIN WALL DETAIL SHEET (1 OF 2) FOR HORIZONTAL DIMENSIONS AND CURTAIN WALL LIMITS.
  2. SEE BR 15 NEXT BEAM DETAILS SHEET (4 OF 4) FOR PRECAST CURTAIN WALL SECTION AND REINFORCING INFORMATION.
  3. SEE PARAPET HEIGHT DETAIL ON BR 15 NEXT BEAM DETAILS SHEET (2 OF 4).



PROJECT NAME: ROCHESTER	PLOT DATE: 8/19/2013
PROJECT NUMBER: BRF 0162(16)	DRAWN BY: B.J. MASSE
FILE NAME: z10c418sup.dgn	CHECKED BY: L.S. CHERVINCKY
PROJECT LEADER: G.S. GOODRICH	SHEET 90 OF 238
DESIGNED BY: J.J. WESTCOTT	
BR 15 CURTAIN WALL DETAILS (2 OF 2)	