
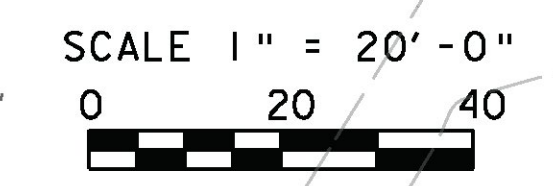


NOTES:

1. THESE PLANS SHOW A CONCEPTUAL EROSION CONTROL PLAN, THE CONTRACTOR MUST SUBMIT A TEMPORARY EPSC PLAN FOR APPROVAL.
2. TEMPORARY EPSC PLAN MEASURES ARE CONCEPTUALLY SHOWN. THE CONTRACTOR MAY RELOCATE TEMPORARY MEASURES TO IMPROVE EROSION CONTROL WITH APPROVAL OF THE RESIDENT ENGINEER. SILT FENCE SHALL NOT BE INSTALLED ACROSS CONTOURS.
3. THE CONTRACTOR SHALL USE OTHER TEMPORARY EROSION CONTROL MEASURES AS NECESSITATED BY THE SEQUENCE OF CONSTRUCTION OR AS DIRECTED BY THE RESIDENT ENGINEER.
4. REFER TO TEMPORARY EROSION CONTROL DETAIL SHEETS FOR ADDITIONAL DETAILS.
5. WHERE LEDGE IS EXPOSED, GRAVEL BAGS MAY BE USED INSTEAD OF FILTER CURTAIN. PAYMENT FOR GRAVEL BAGS TO BE CONSIDERED INCIDENTAL TO ITEM 649.61 "GEOTEXTILE FOR FILTER CURTAIN".
6. SEE BR 15 EROSION CONTROL DETAILS FOR SYMBOLOLOGY.

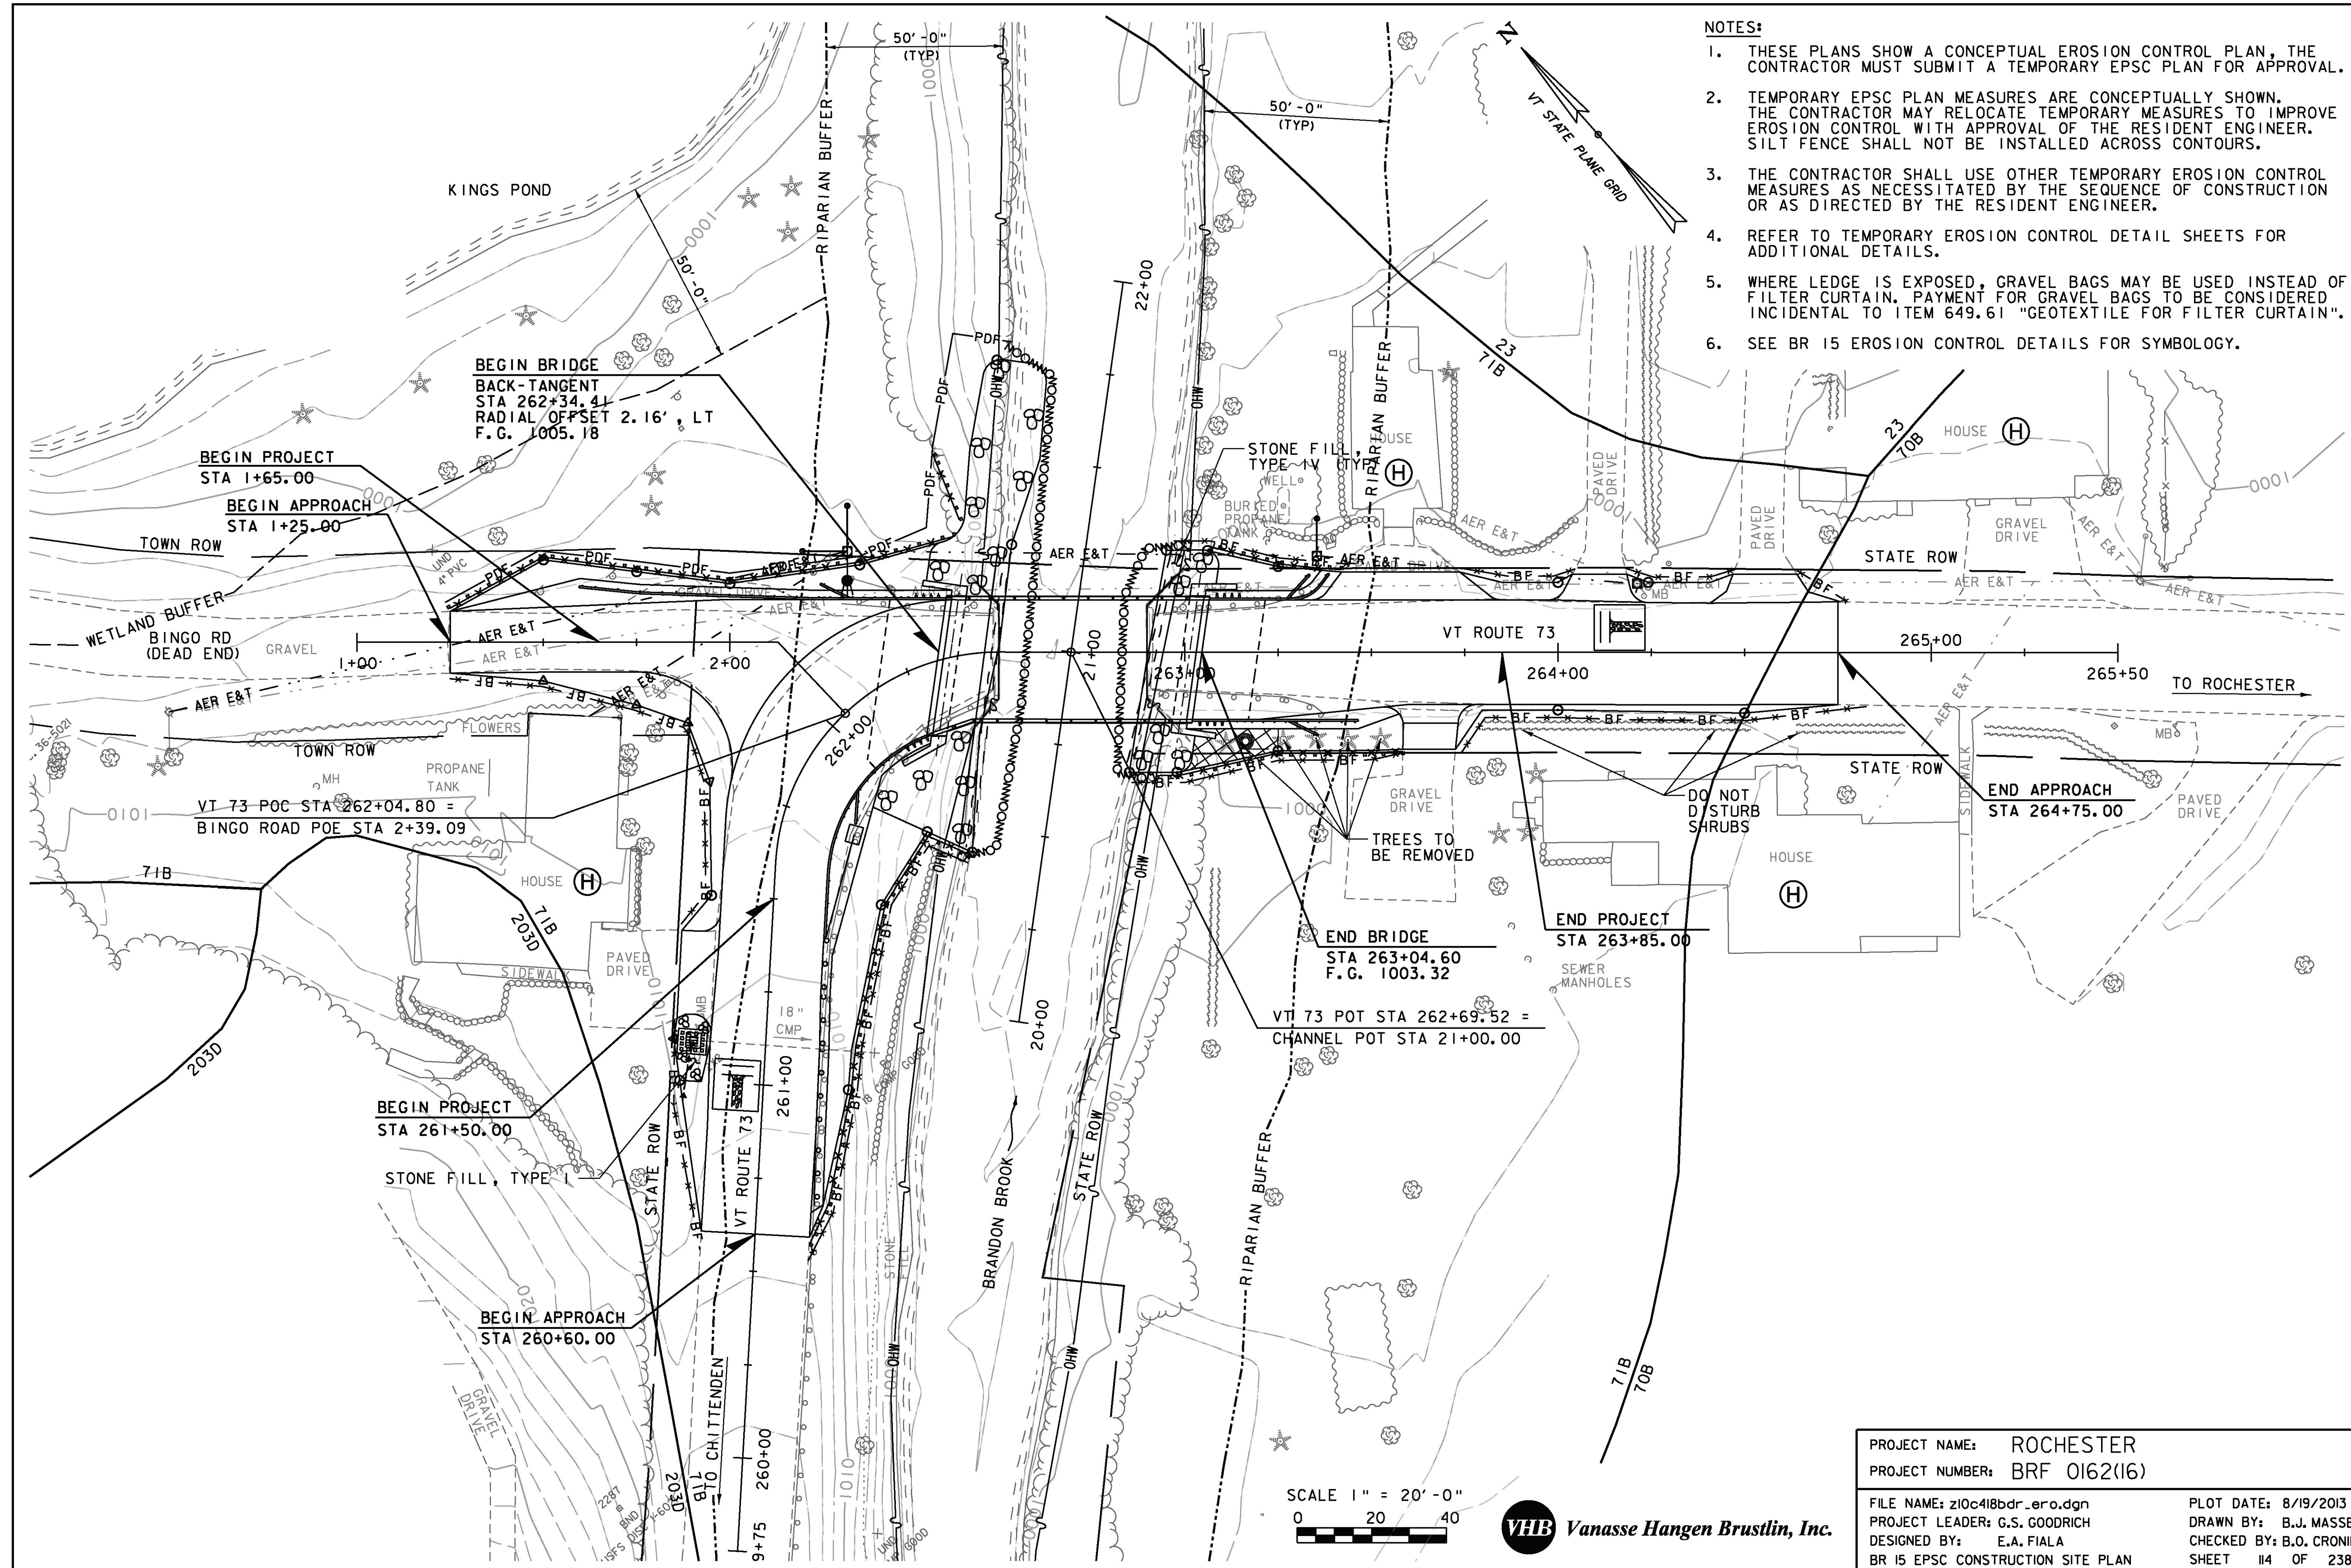

PROJECT NAME:	ROCHESTER	PLOT DATE:	8/19/2013
PROJECT NUMBER:	BRF 0162(16)	DRAWN BY:	B.J. MASSE
FILE NAME:	z10c418bdr_ero.dgn	DESIGNED BY:	E.A. FIALA
PROJECT LEADER:	G.S. GOODRICH	CHECKED BY:	B.O. CRONIN
BR 15 EPSC CONSTRUCTION SITE PLAN			SHEET 14 OF 238