



- NOTES:**
1. THESE PLANS SHOW A CONCEPTUAL EROSION CONTROL PLAN, THE CONTRACTOR MUST SUBMIT A TEMPORARY EPSC PLAN FOR APPROVAL.
  2. TEMPORARY EPSC PLAN MEASURES ARE CONCEPTUALLY SHOWN. THE CONTRACTOR MAY RELOCATE TEMPORARY MEASURES TO IMPROVE EROSION CONTROL WITH APPROVAL OF THE RESIDENT ENGINEER. SILT FENCE SHALL NOT BE INSTALLED ACROSS CONTOURS.
  3. THE CONTRACTOR SHALL USE OTHER TEMPORARY EROSION CONTROL MEASURES AS NECESSITATED BY THE SEQUENCE OF CONSTRUCTION OR AS DIRECTED BY THE RESIDENT ENGINEER.
  4. REFER TO TEMPORARY EROSION CONTROL DETAIL SHEETS FOR ADDITIONAL DETAILS.
  5. WHERE LEDGE IS EXPOSED, GRAVEL BAGS MAY BE USED INSTEAD OF FILTER CURTAIN. PAYMENT FOR GRAVEL BAGS TO BE CONSIDERED INCIDENTAL TO ITEM 649.61 "GEOTEXTILE FOR FILTER CURTAIN".
  6. SEE BR 16 EROSION CONTROL DETAILS FOR SYMBOLOLOGY.

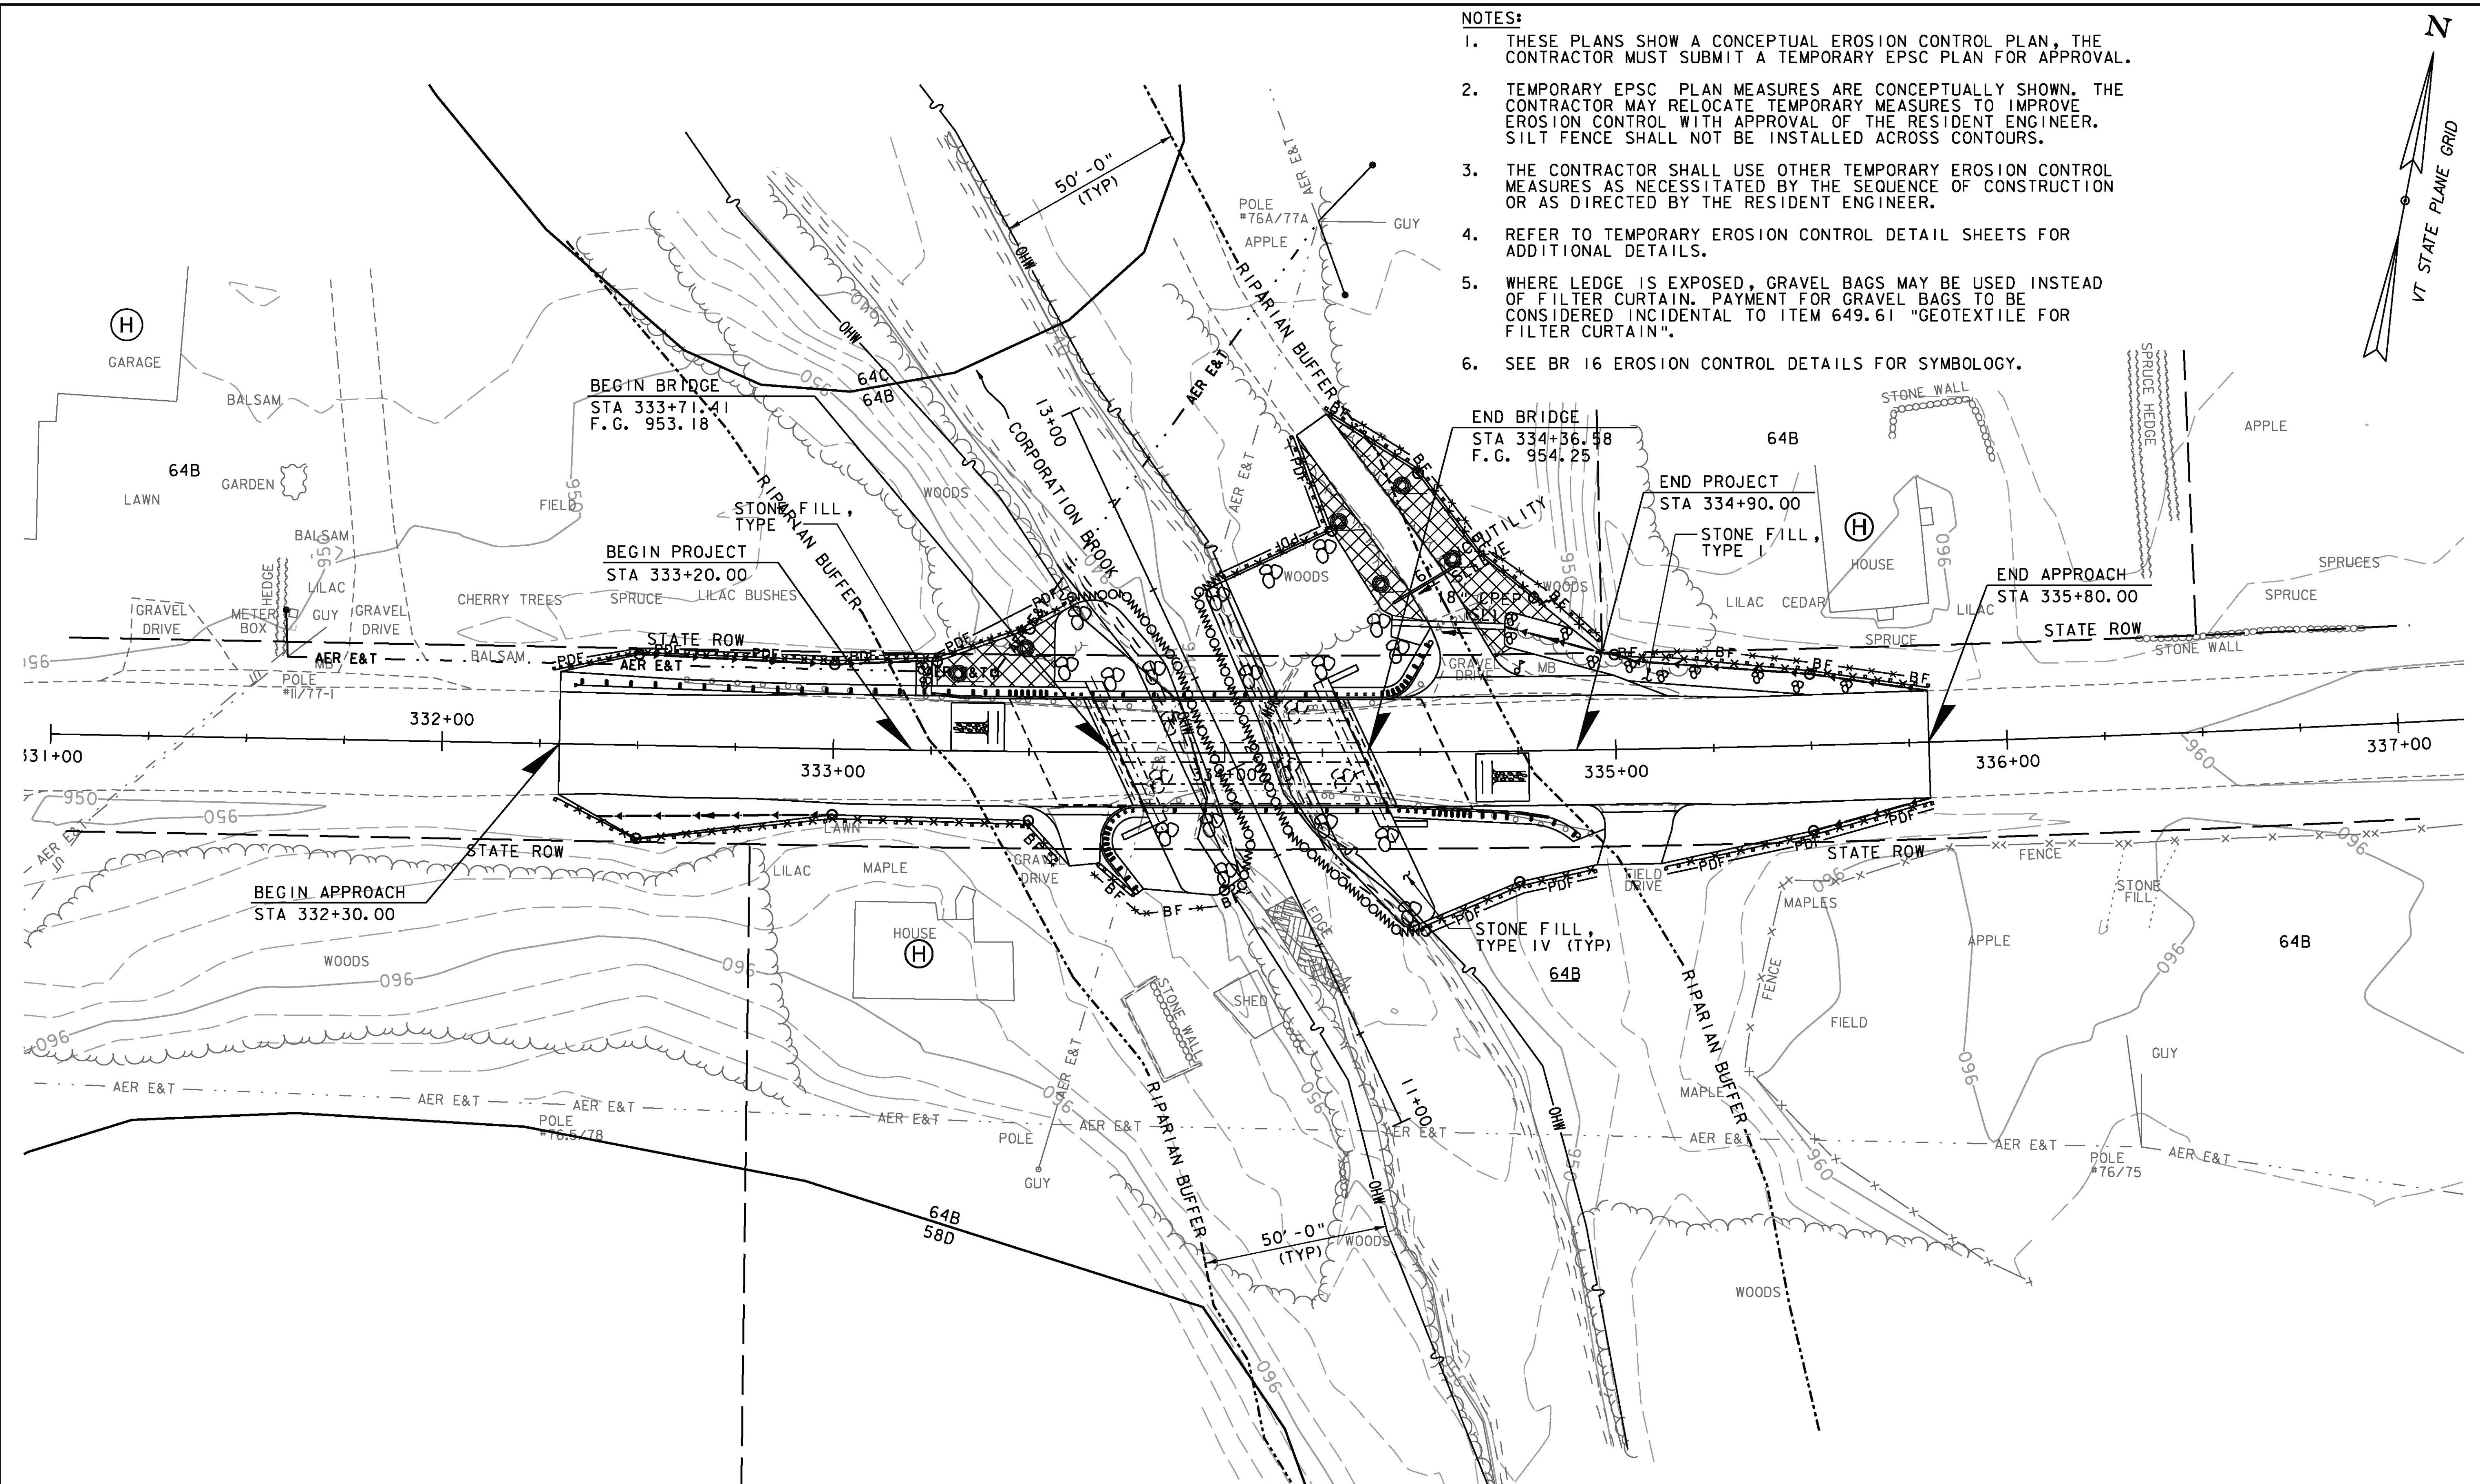

SCALE 1" = 20'-0"  
 0 20 40

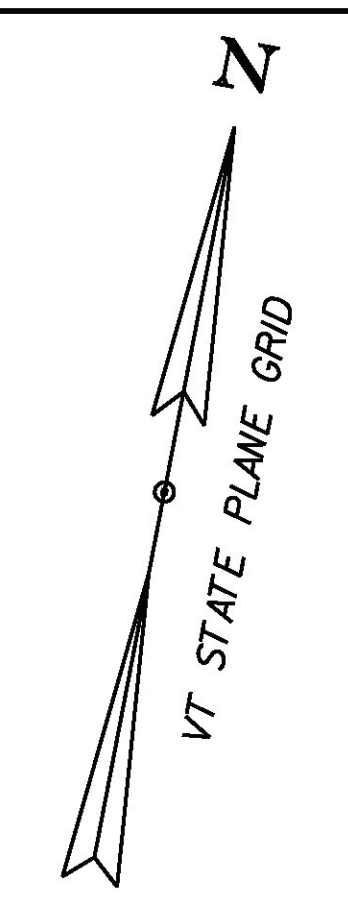

PROJECT NAME: ROCHESTER	PLOT DATE: 8/19/2013
PROJECT NUMBER: BRF 0162(17)	DRAWN BY: E.A. FIALA
FILE NAME: z85e035bdr_ero.dgn	CHECKED BY: B.O. CRONIN
PROJECT LEADER: G.S. GOODRICH	SHEET 168 OF 238
DESIGNED BY: E.A. FIALA	
BR 16 EPSC CONSTRUCTION SITE PLAN	