


**SOIL CLASSIFICATION**

AGAWAM FINE SANDY LOAM (8B)  
 3% TO 8% SLOPES  
 \*K FACTOR\* 0.37  
 CLASSIFIED HIGH EROSION POTENTIAL

NINIGRET FINE SANDY LOAM (9B)  
 0% TO 8% SLOPES  
 \*K FACTOR\* 0.37  
 CLASSIFIED HIGH EROSION POTENTIAL

BERSHIRE-TUNBRIDGE COMPLEX (58E)  
 35% TO 50% SLOPES  
 VERY STONY  
 \*K FACTOR\* 0.32  
 CLASSIFIED MODERATE EROSION POTENTIAL

COLTON FINE SANDY LOAM (64E)  
 25% TO 60% SLOPES  
 \*K FACTOR\* 0.24  
 CLASSIFIED MODERATE EROSION POTENTIAL

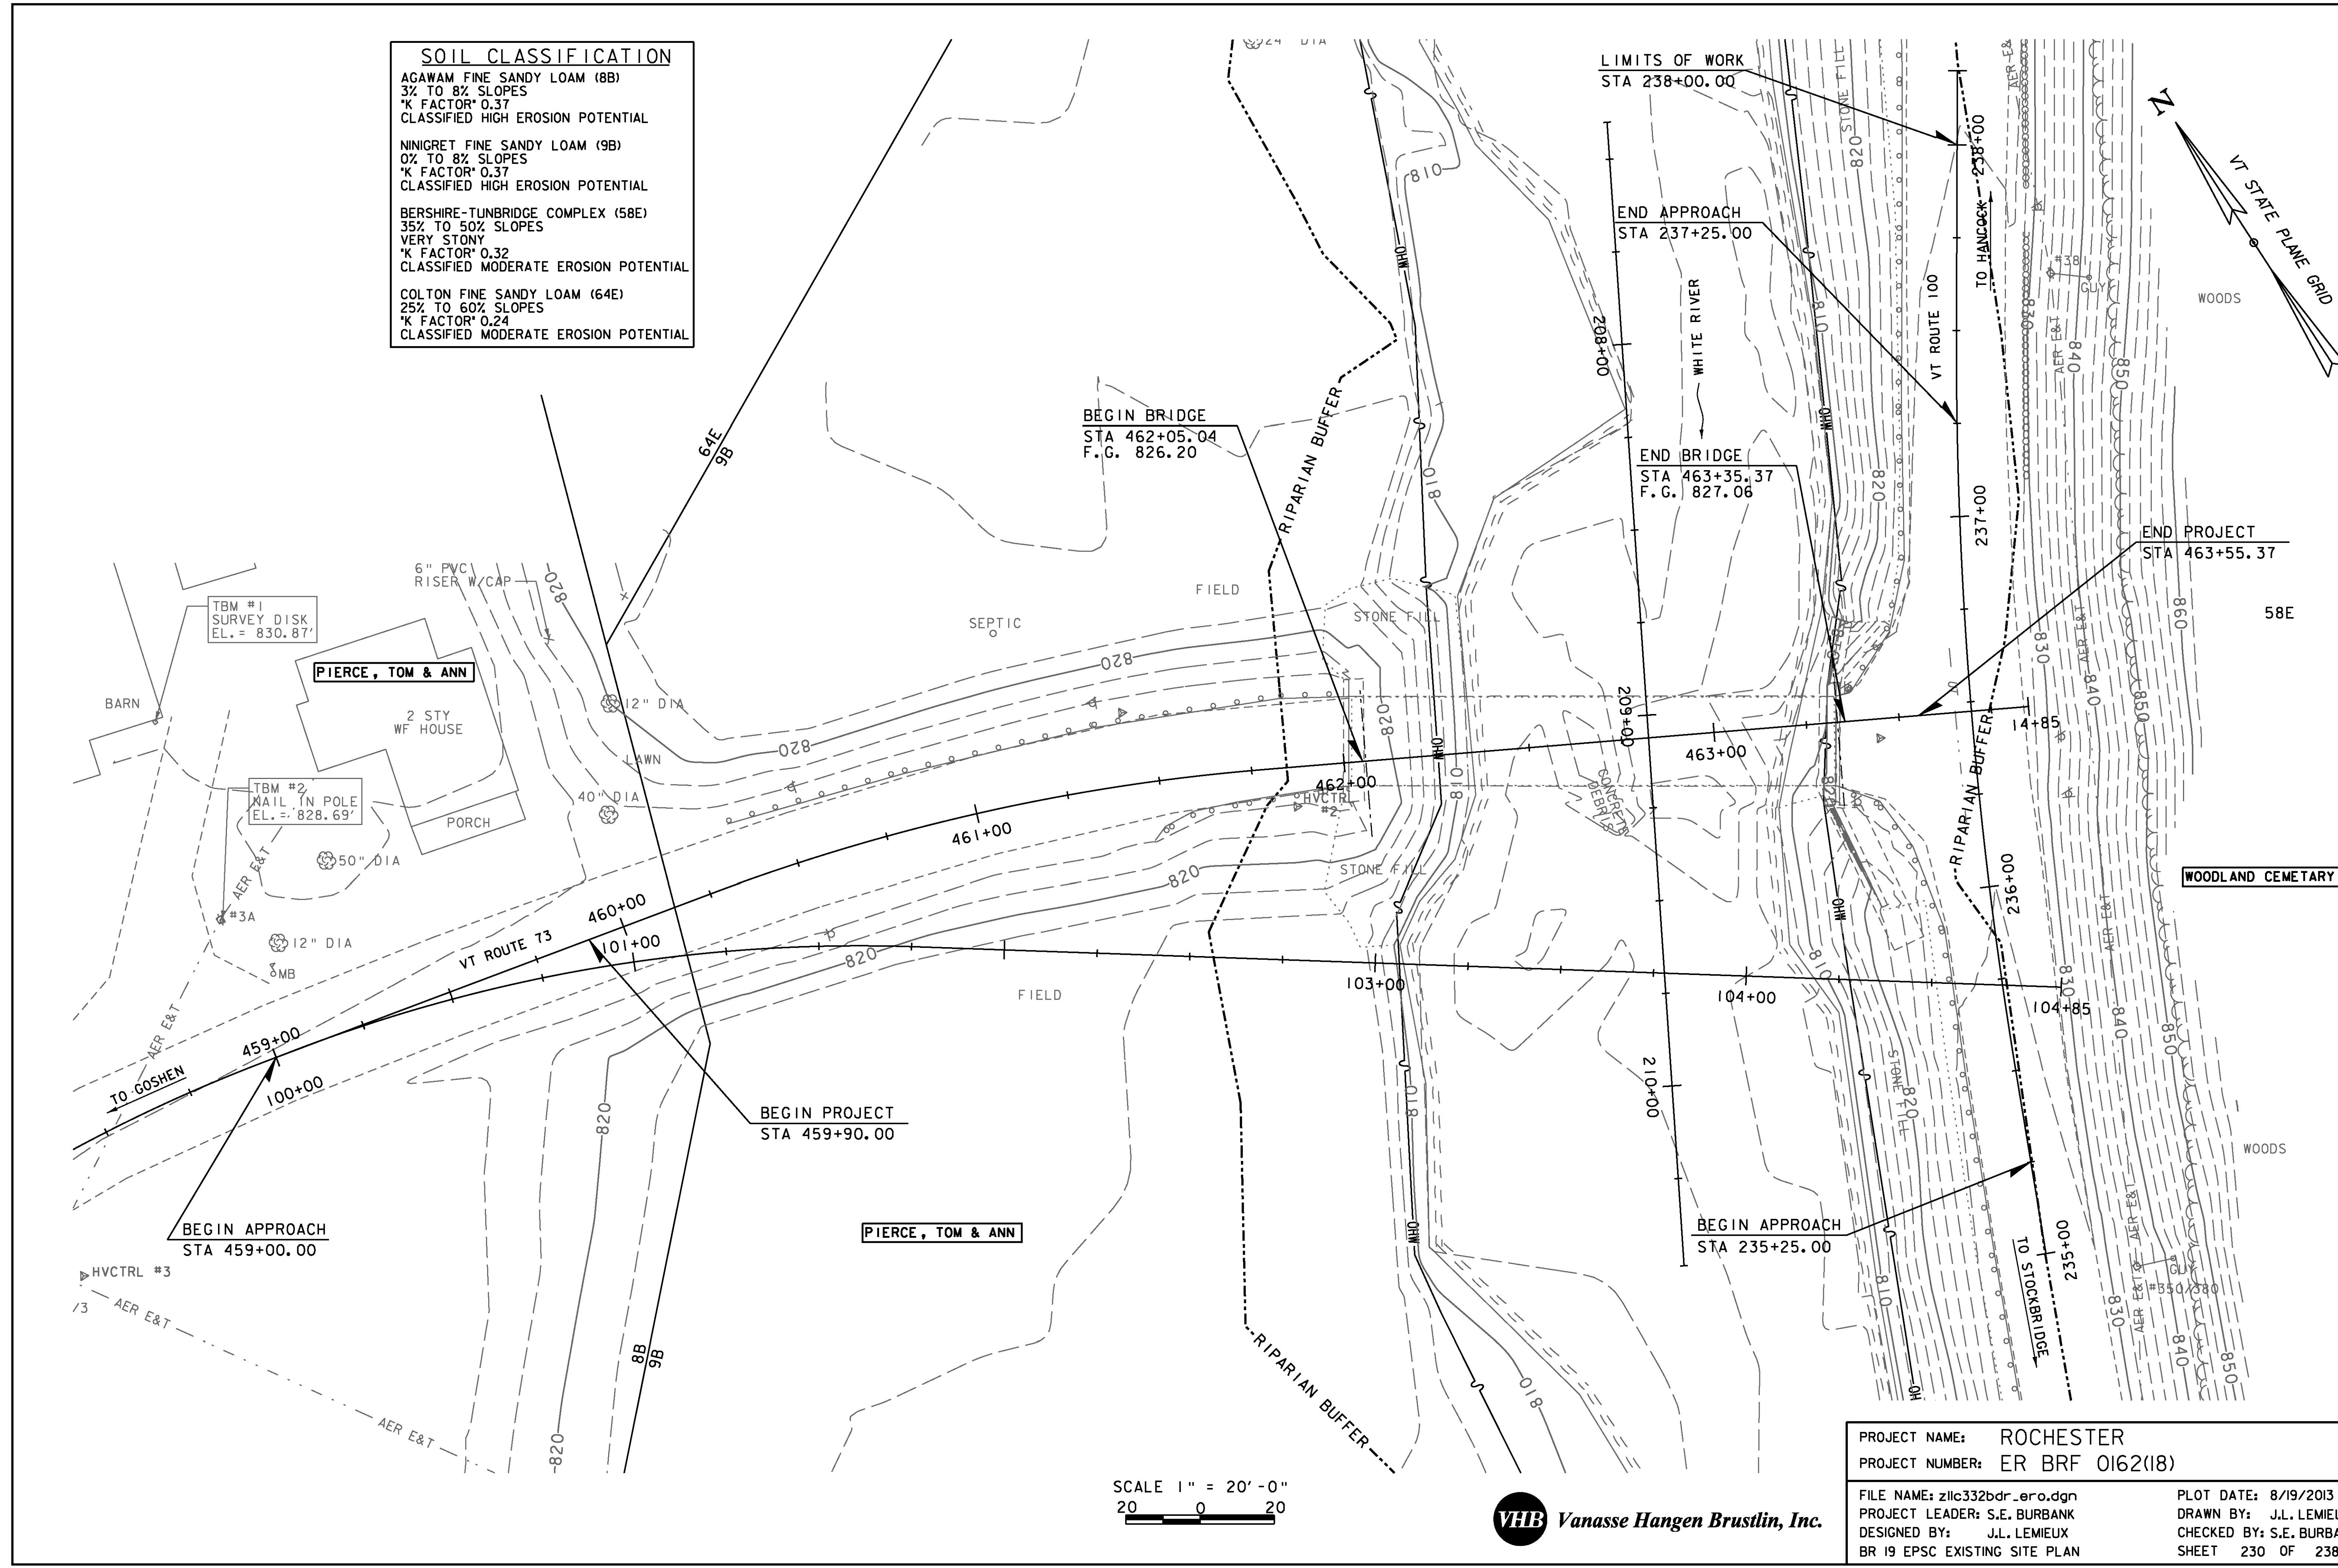

SCALE 1" = 20' - 0"  
 20 0 20



PROJECT NAME:	ROCHESTER
PROJECT NUMBER:	ER BRF 0162(18)
FILE NAME:	zlic332bdr_ero.dgn
PROJECT LEADER:	S.E. BURBANK
DESIGNED BY:	J.L. LEMIEUX
BR 19 EPSC EXISTING SITE PLAN	
PLOT DATE:	8/19/2013
DRAWN BY:	J.L. LEMIEUX
CHECKED BY:	S.E. BURBANK
SHEET	230 OF 238