



**DECK FRAMING PLAN**

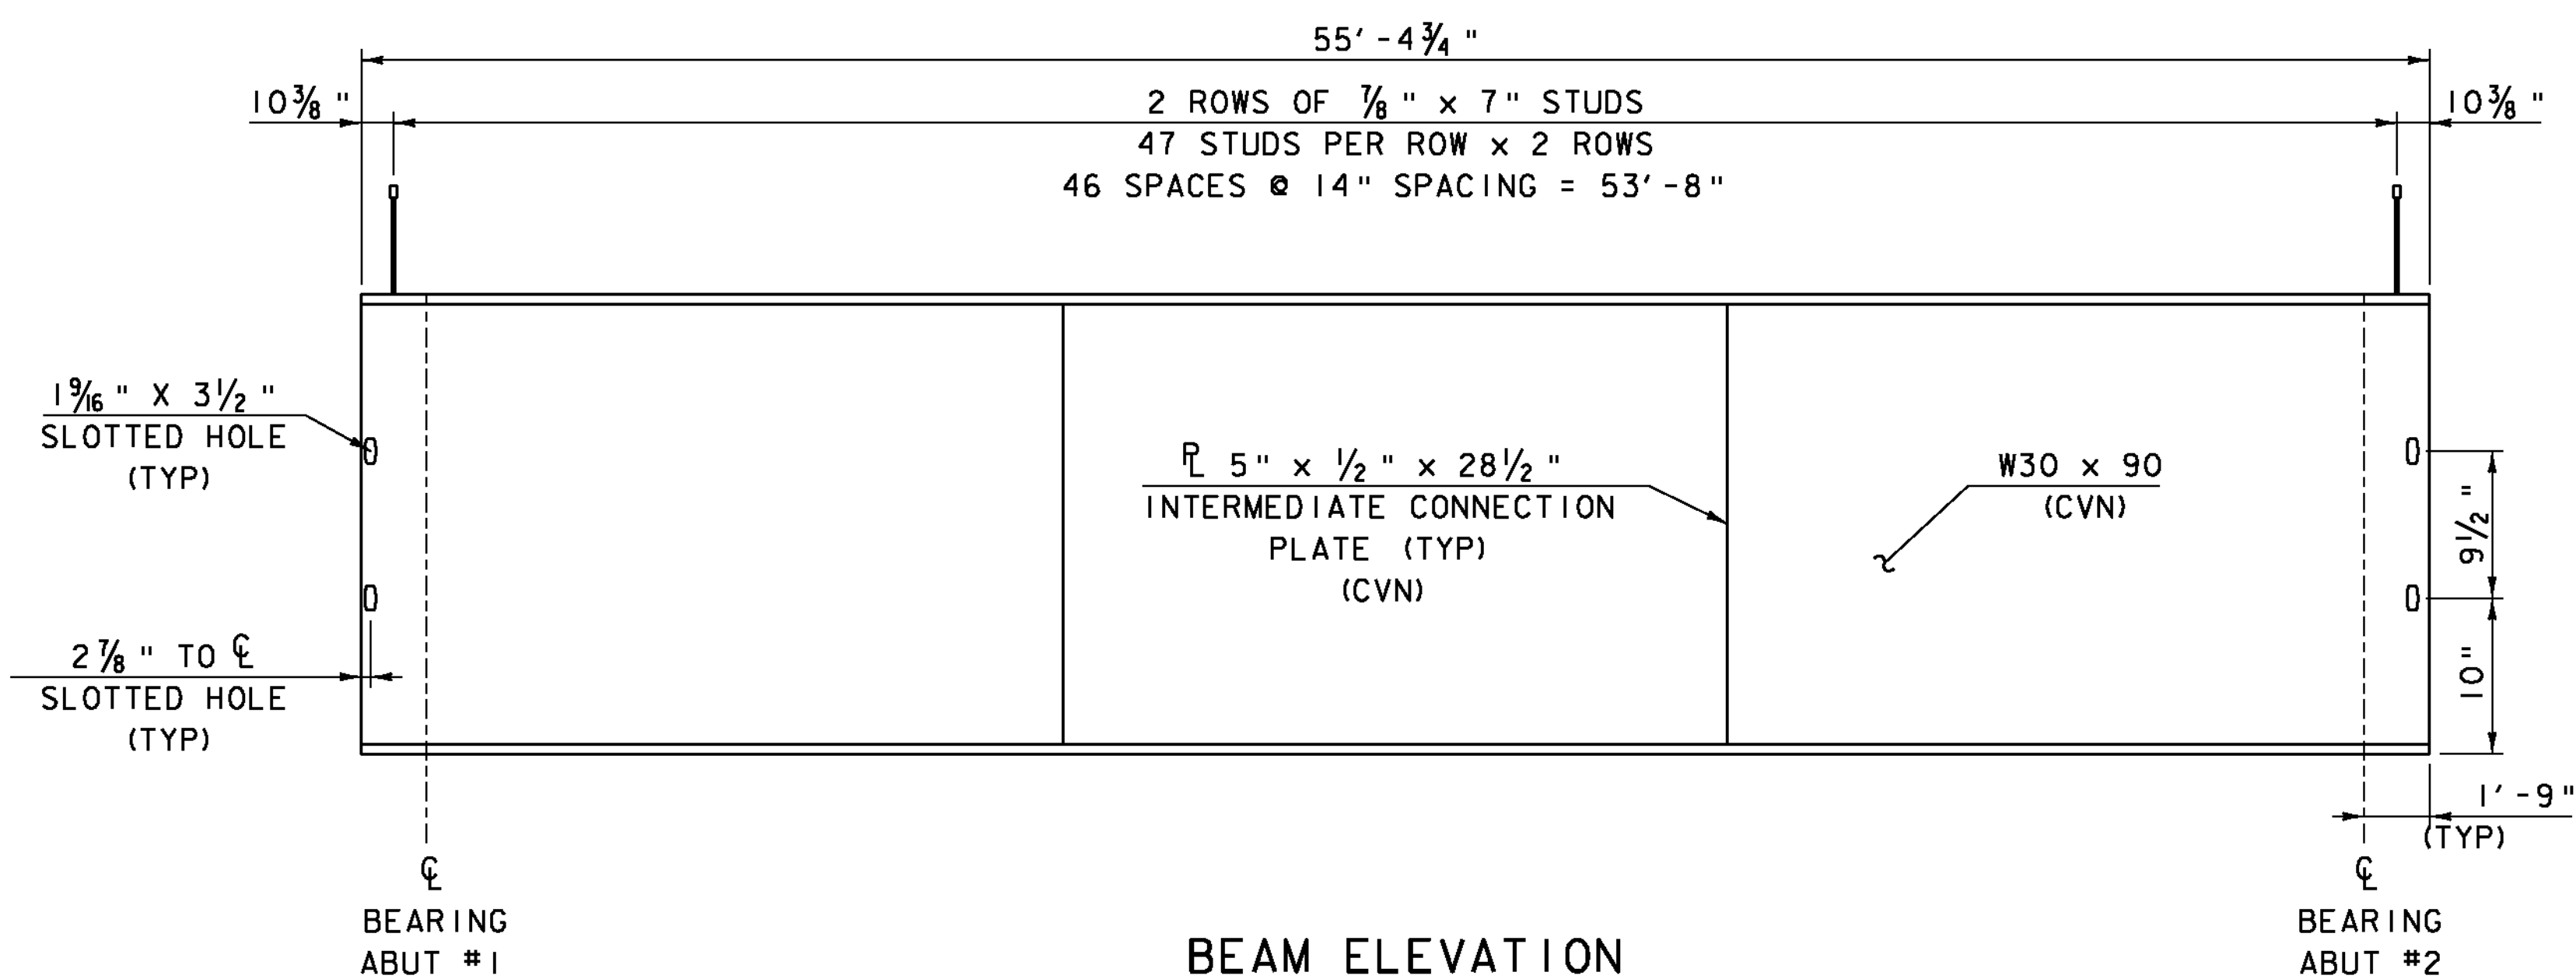


**BEAM ELEVATION**

(VERTICAL EXAGGERATED 5X)  
 NOTE: ALL STEEL MARKED "CVN" SHALL  
 BE CHARPY V-NOTCH TESTED

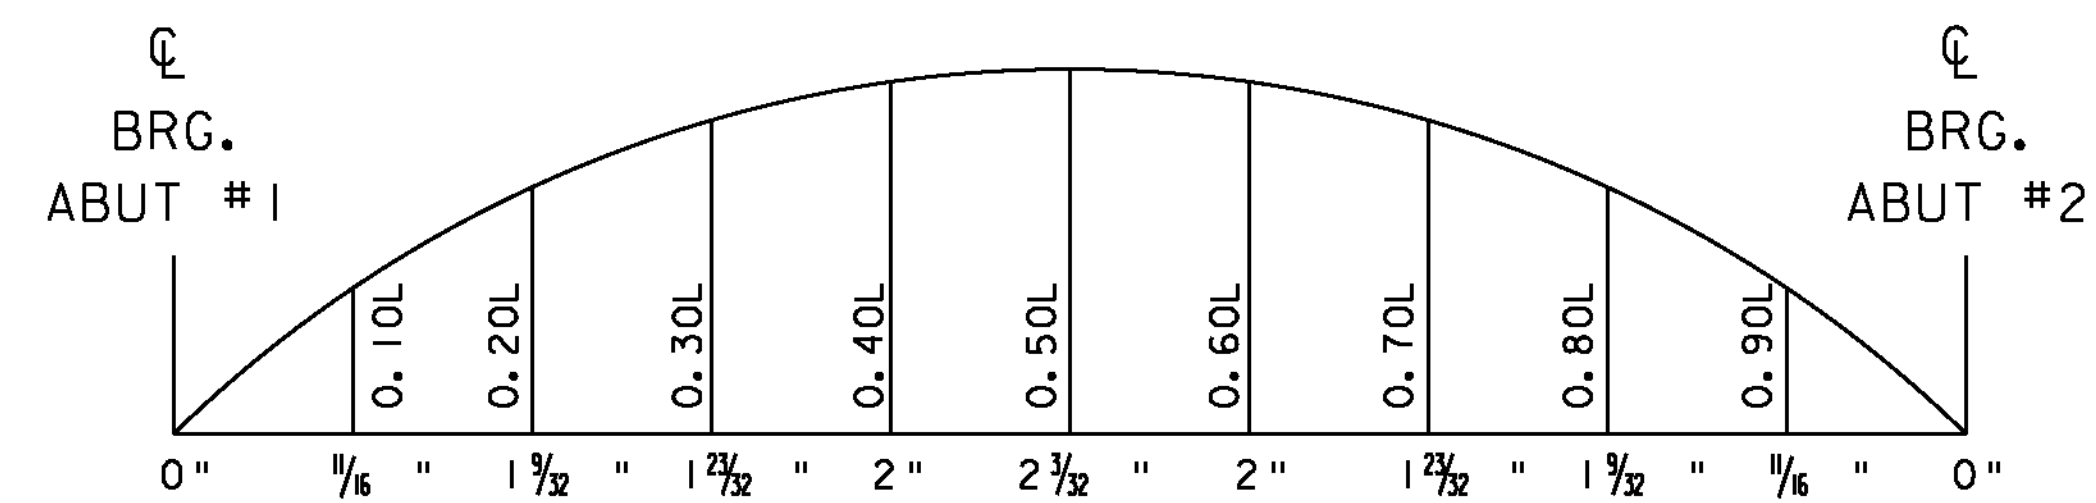

**CAMBER DIAGRAM**

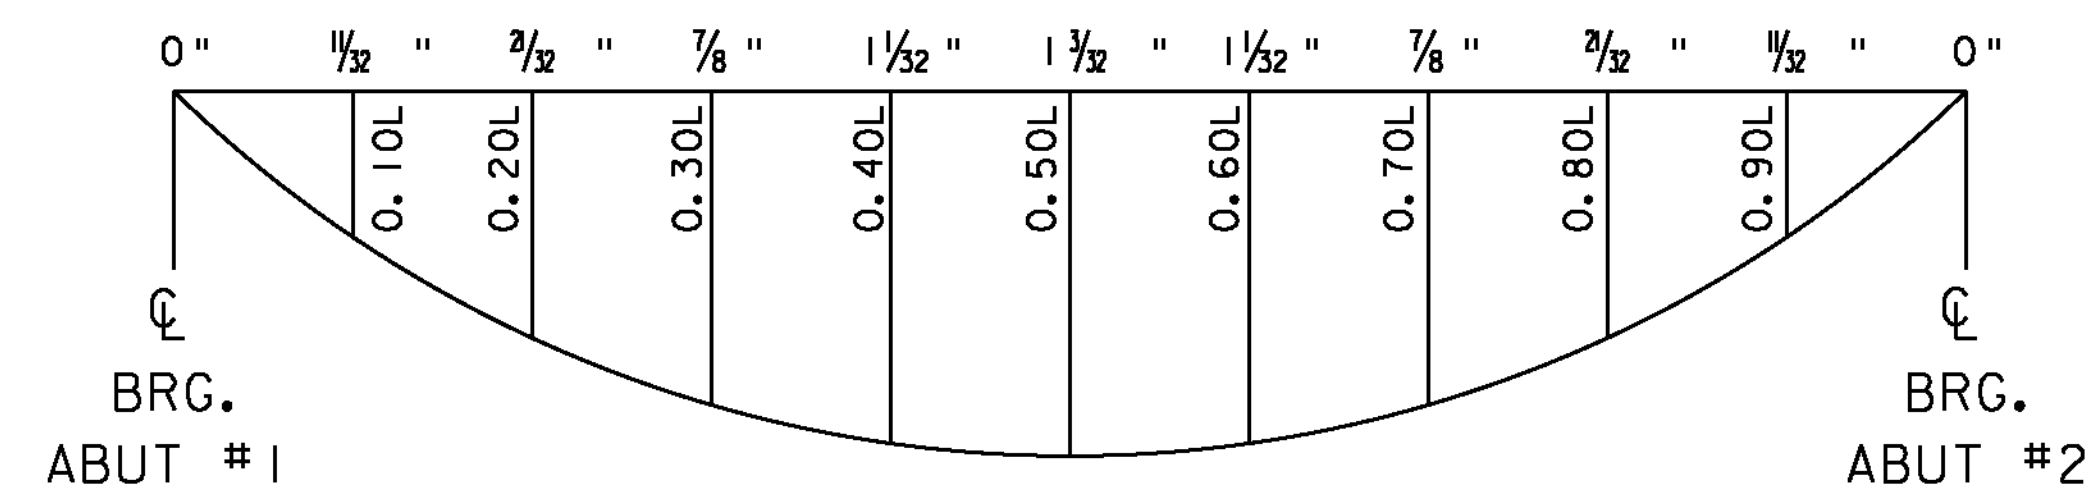

**DEAD LOAD DEFLECTION DIAGRAM**

DEFLECTION IS AFTER DEAD  
 LOADS HAVE BEEN APPLIED

PROJECT NAME: ROXBURY	PLOT DATE: 21-SEP-2011
PROJECT NUMBER: BHF 0187(8)	DRAWN BY: D.D.BEARD
FILE NAME: sl0c420sup.dgn	CHECKED BY: E.R.Charbonneau
PROJECT LEADER: C.P.WILLIAMS	SHEET 18 OF 54
DESIGNED BY: R.S.YOUNG	
FRAMING DETAILS	