



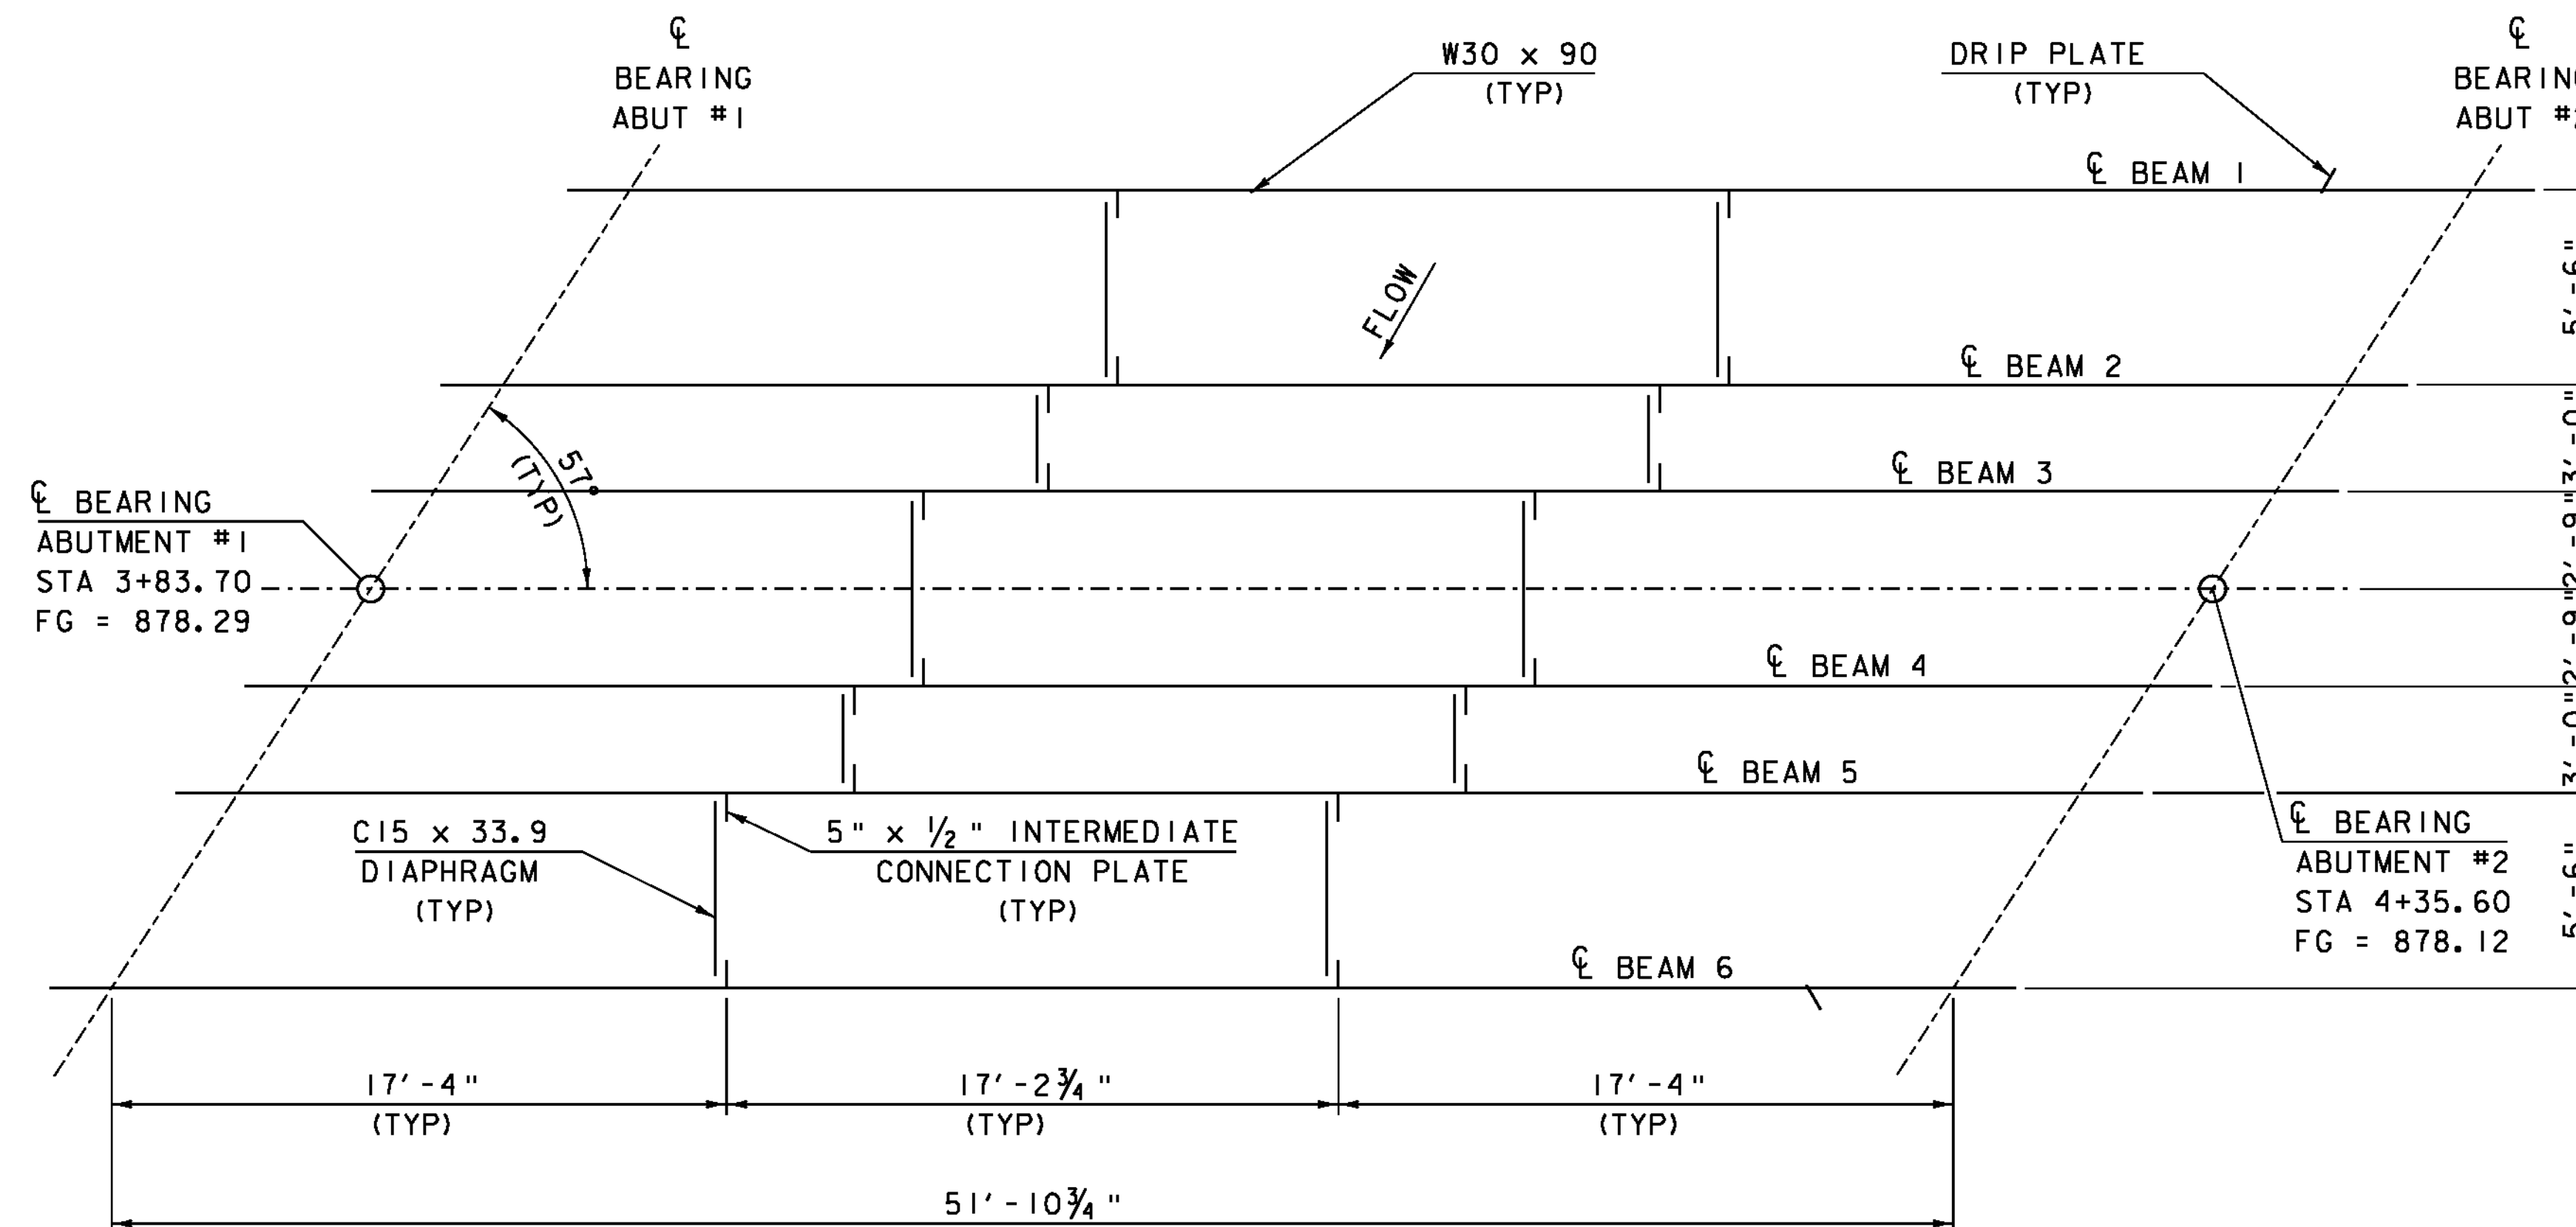


DECK FRAMING PLAN

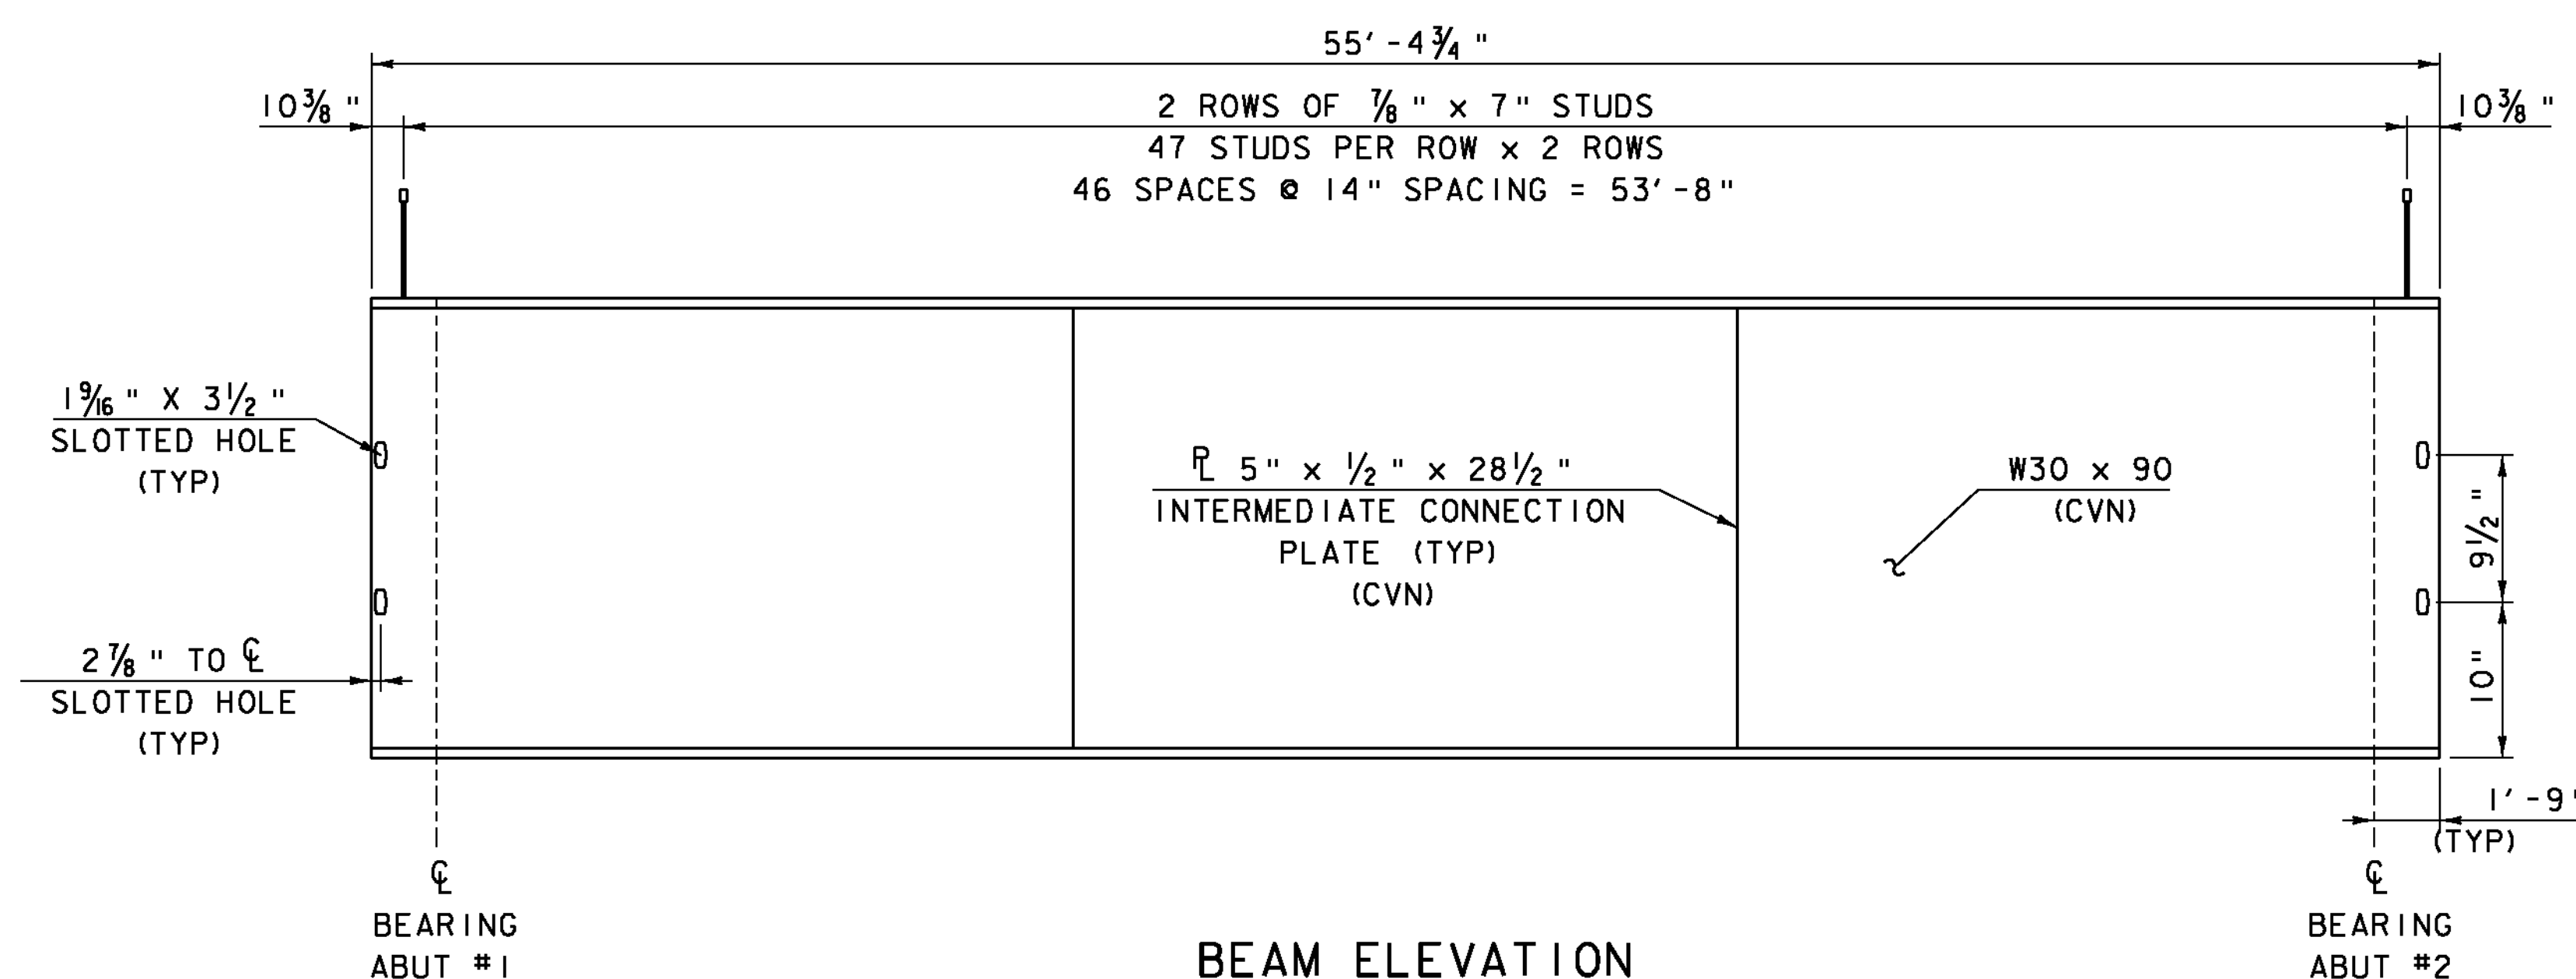


BEAM ELEVATION

(VERTICAL EXAGGERATED 5X)  
NOTE: ALL STEEL MARKED "CVN" SHALL  
BE CHARPY V-NOTCH TESTED

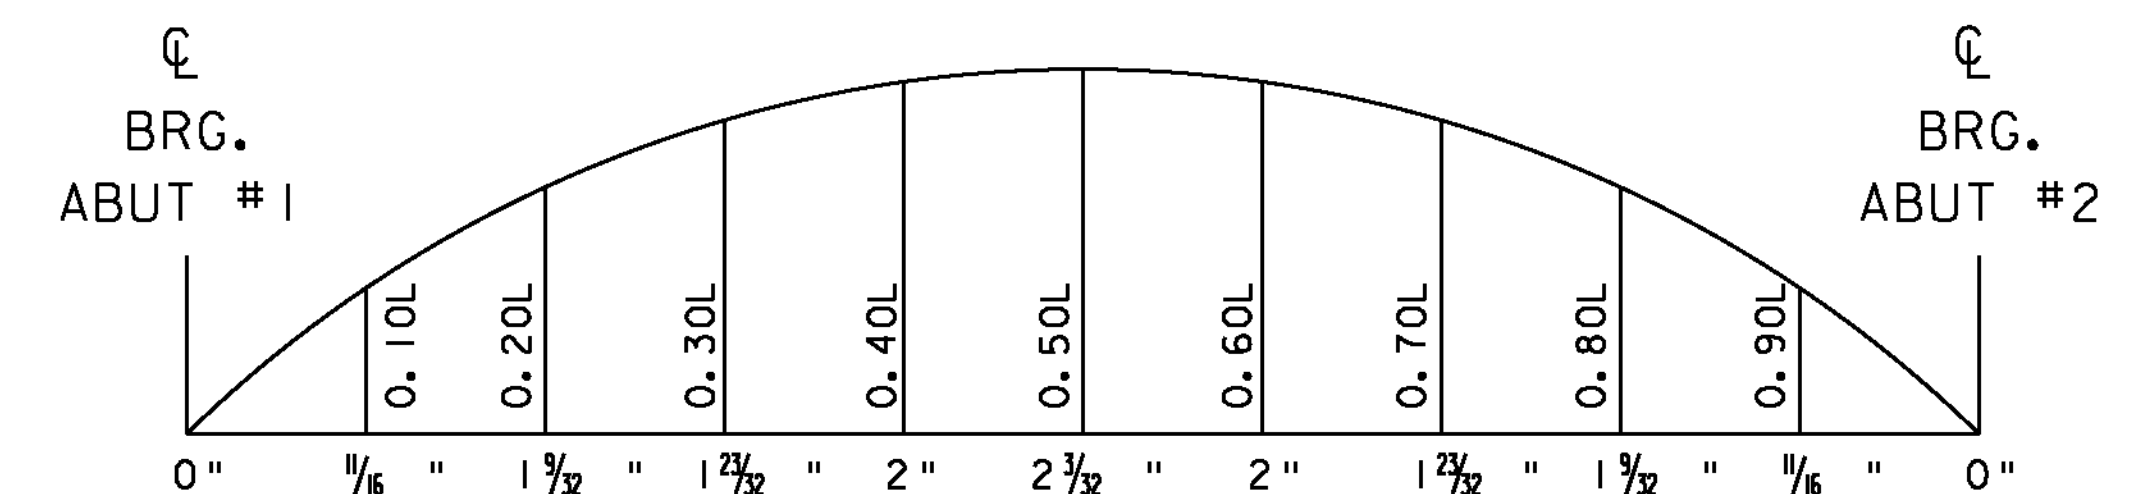

CAMBER DIAGRAM

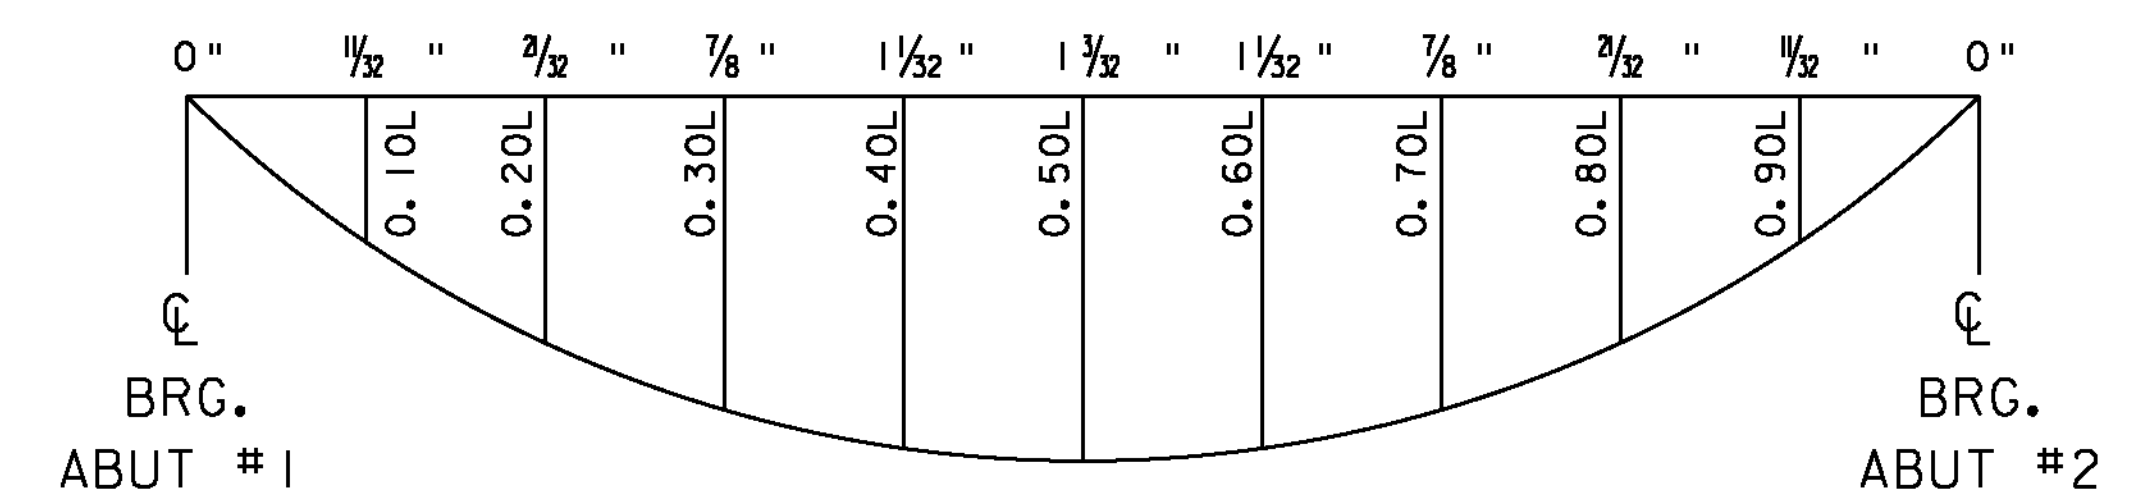

DEAD LOAD DEFLECTION DIAGRAM

DEFLECTION IS AFTER DEAD  
LOADS HAVE BEEN APPLIED

|                              |                             |
|------------------------------|-----------------------------|
| PROJECT NAME: ROXBURY        |                             |
| PROJECT NUMBER: BHF 0187(8)  |                             |
| FILE NAME: slOc420sup.dgn    | PLOT DATE: 21-SEP-2011      |
| PROJECT LEADER: C.P.WILLIAMS | DRAWN BY: D.D.BEARD         |
| DESIGNED BY: R.S.YOUNG       | CHECKED BY: E.R.Charbonneau |
| FRAMING DETAILS              | SHEET 18 OF 54              |