


NOTE: SEE EROSION CONTROL DETAILS FOR SYMBOLOLOGY.

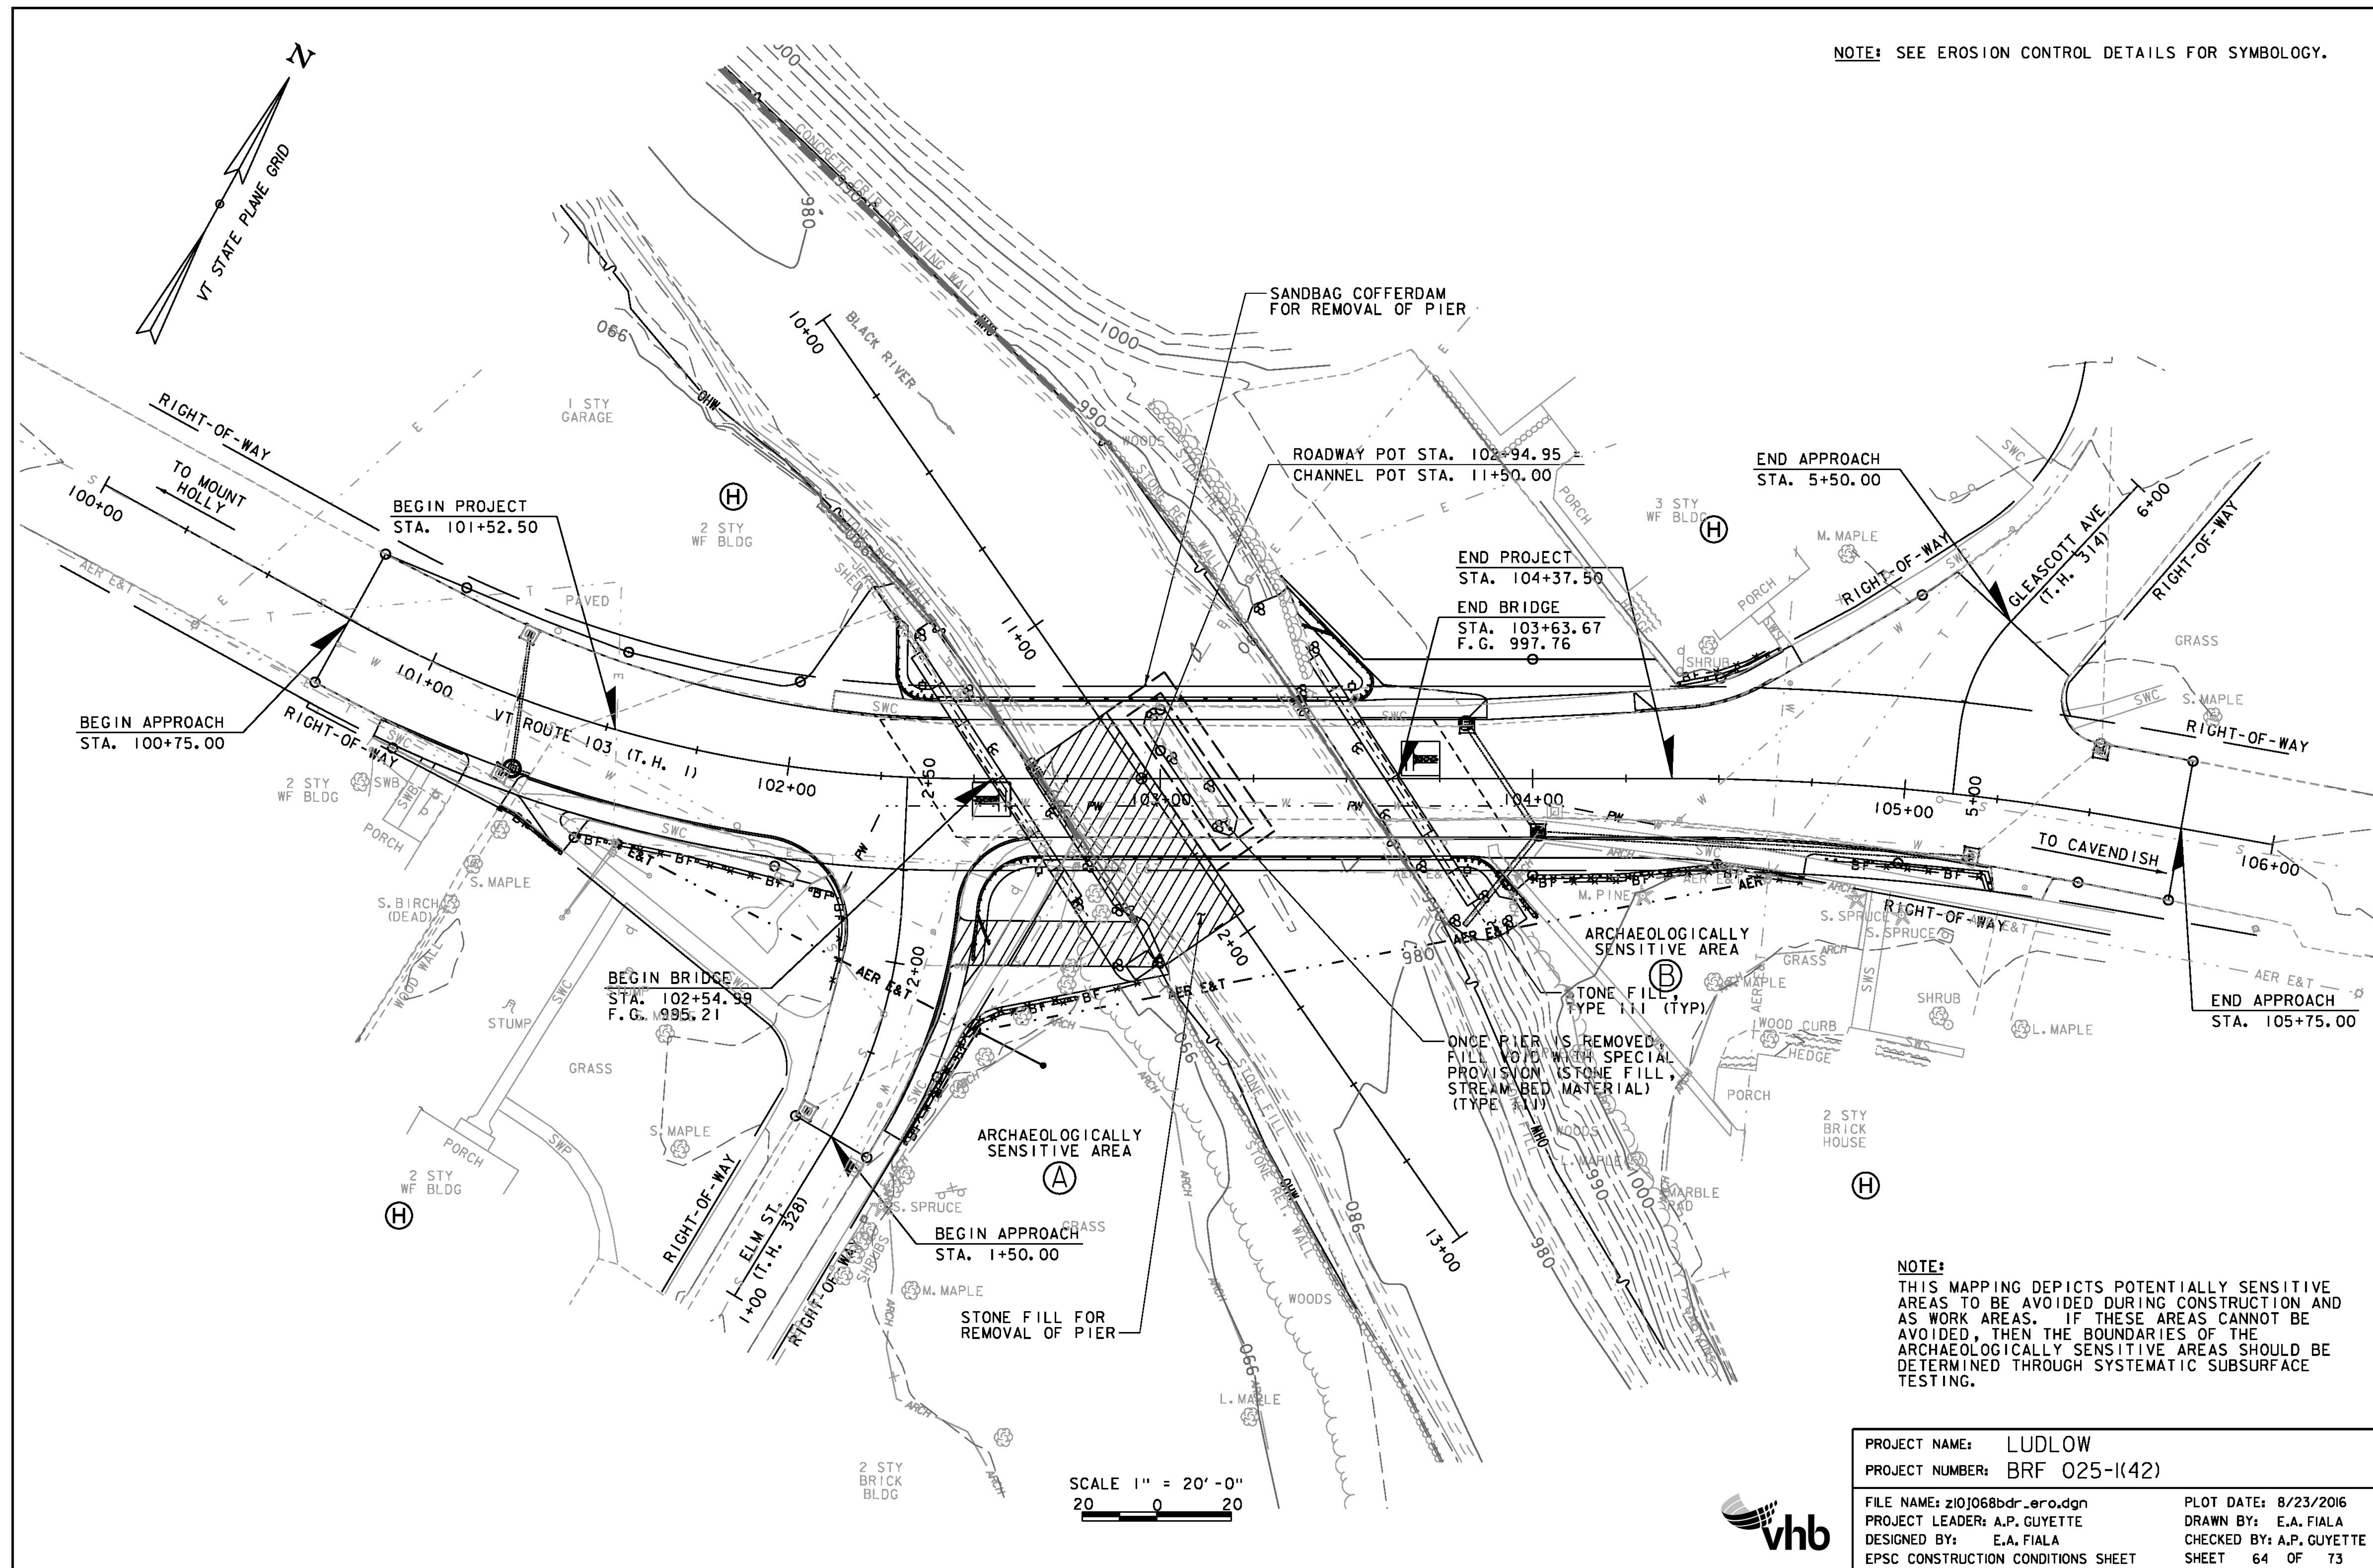

NOTE:
 THIS MAPPING DEPICTS POTENTIALLY SENSITIVE AREAS TO BE AVOIDED DURING CONSTRUCTION AND AS WORK AREAS. IF THESE AREAS CANNOT BE AVOIDED, THEN THE BOUNDARIES OF THE ARCHAEOLOGICALLY SENSITIVE AREAS SHOULD BE DETERMINED THROUGH SYSTEMATIC SUBSURFACE TESTING.

SCALE 1" = 20'-0"
 20 0 20

PROJECT NAME:	LUDLOW	PLOT DATE:	8/23/2016
PROJECT NUMBER:	BRF 025-(42)	DRAWN BY:	E.A. FIALA
FILE NAME:	z10j068bdr_ero.dgn	CHECKED BY:	A.P. GUYETTE
PROJECT LEADER:	A.P. GUYETTE	EPSC CONSTRUCTION CONDITIONS SHEET	SHEET 64 OF 73

