
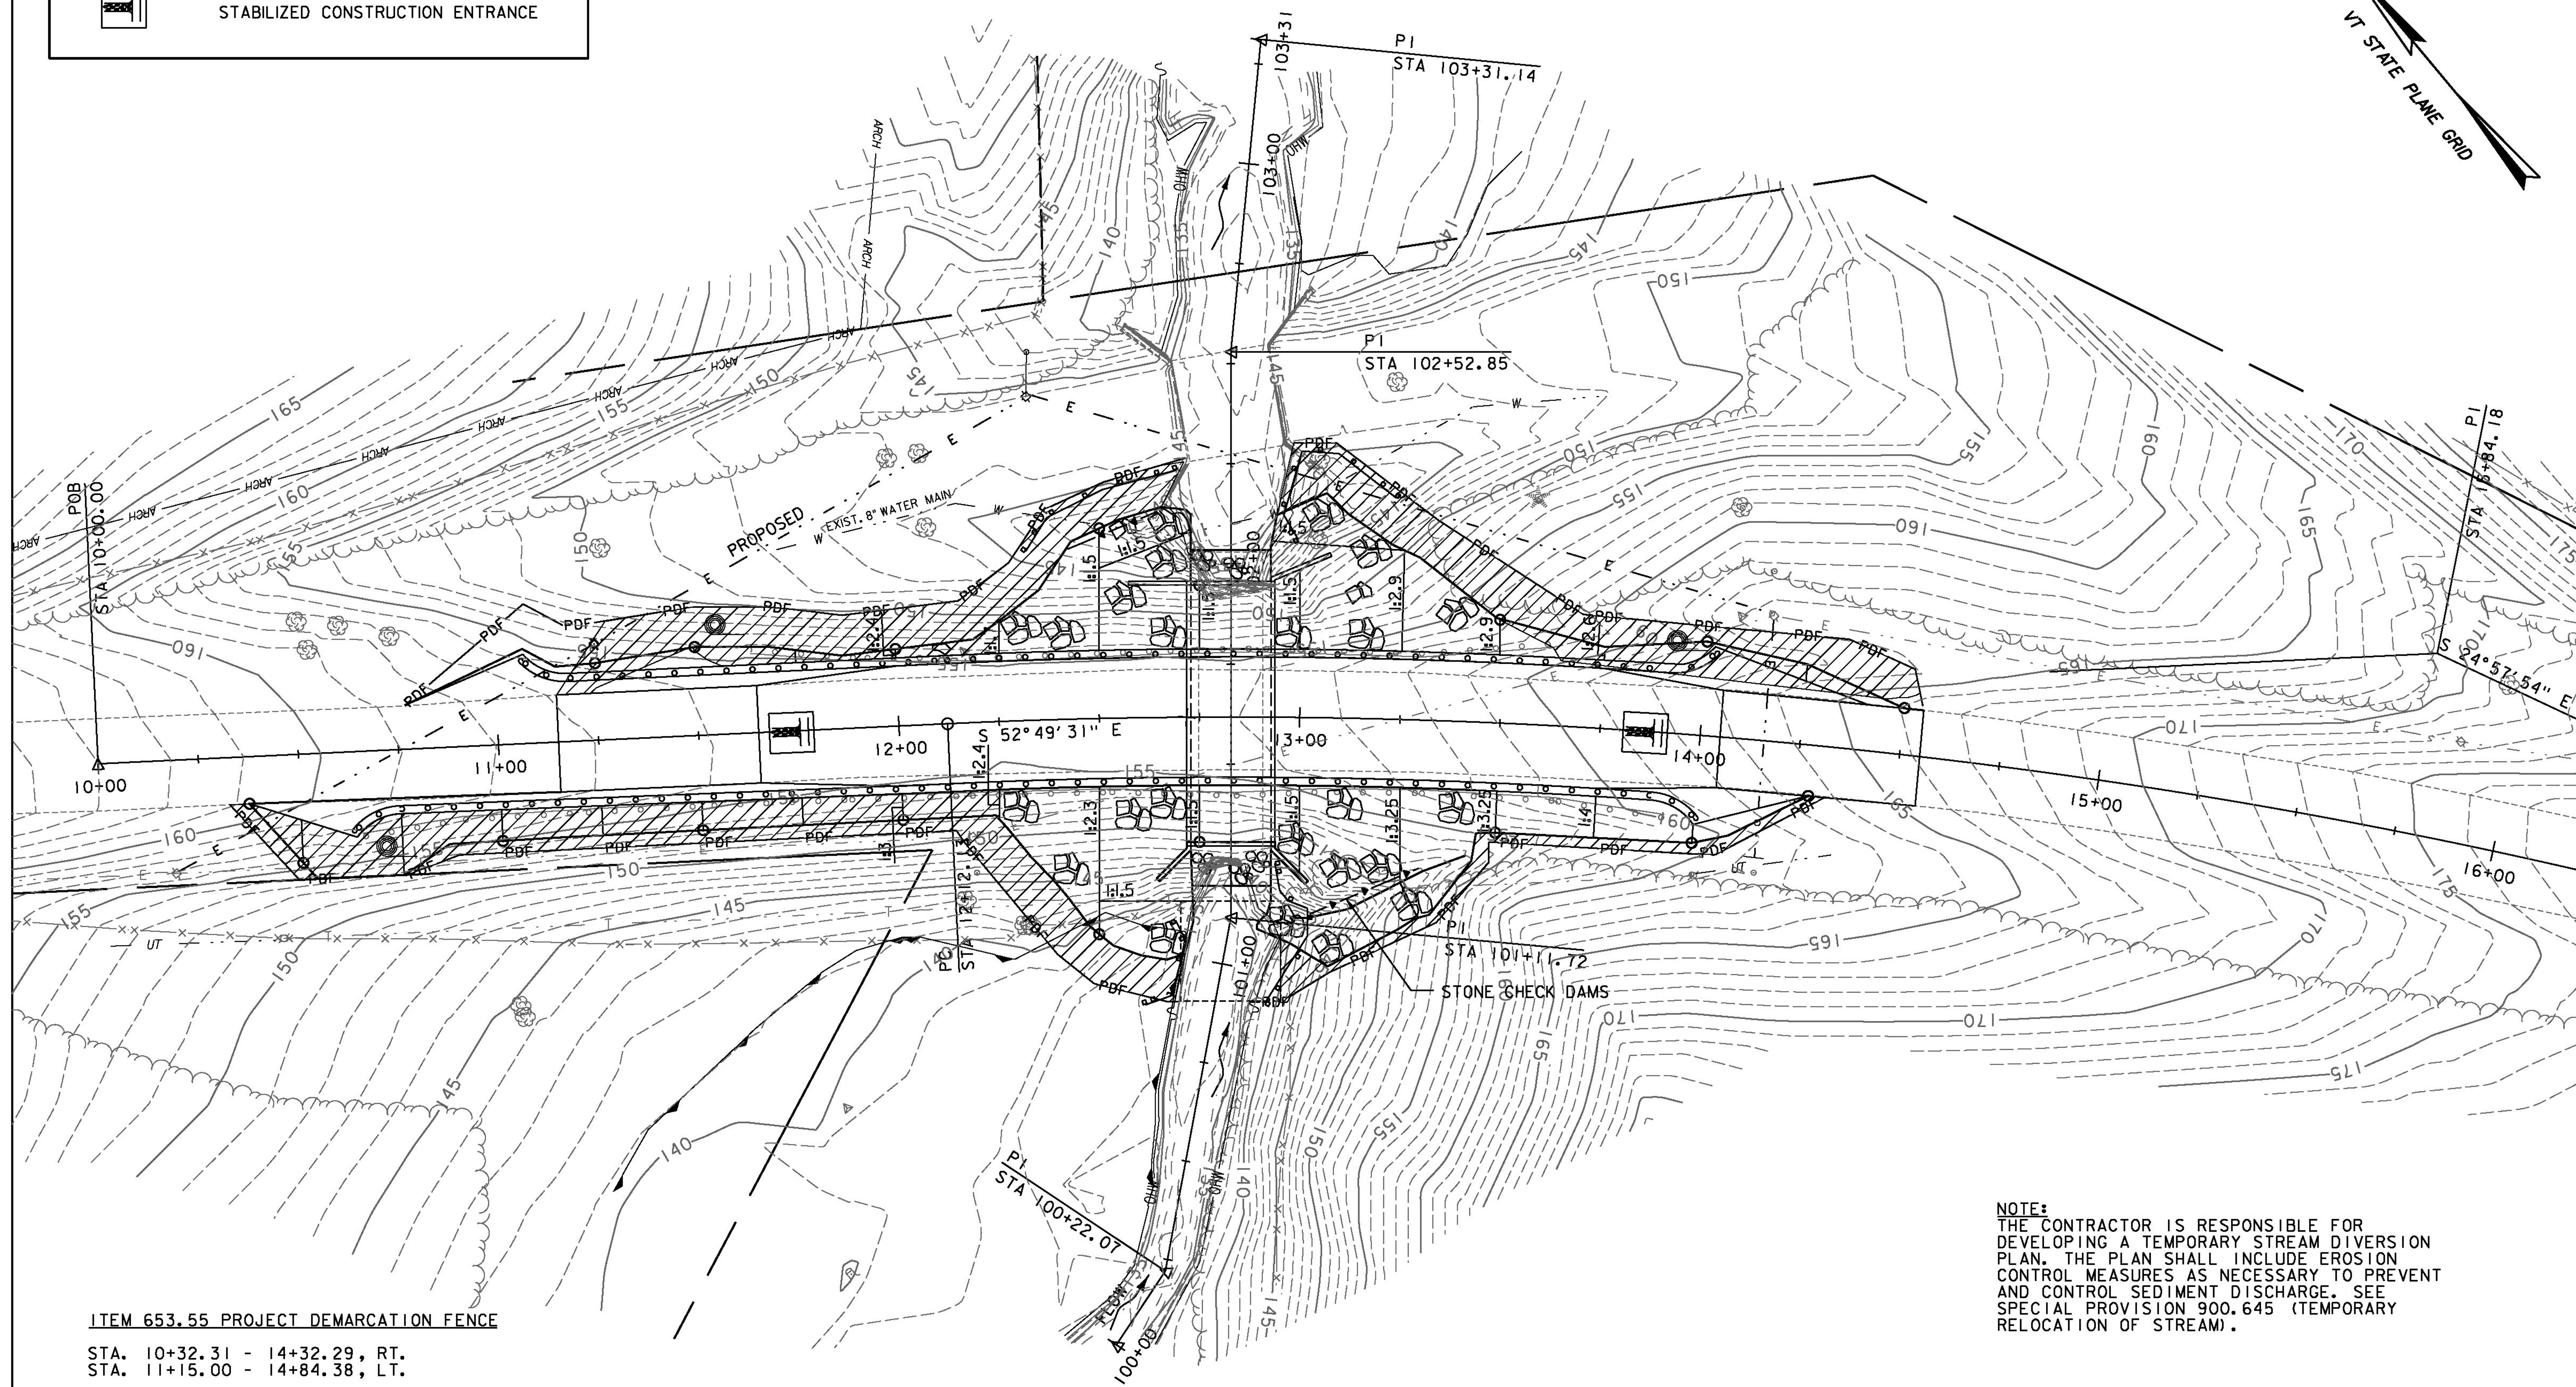


**LEGEND**

 STABILIZED CONSTRUCTION ENTRANCE

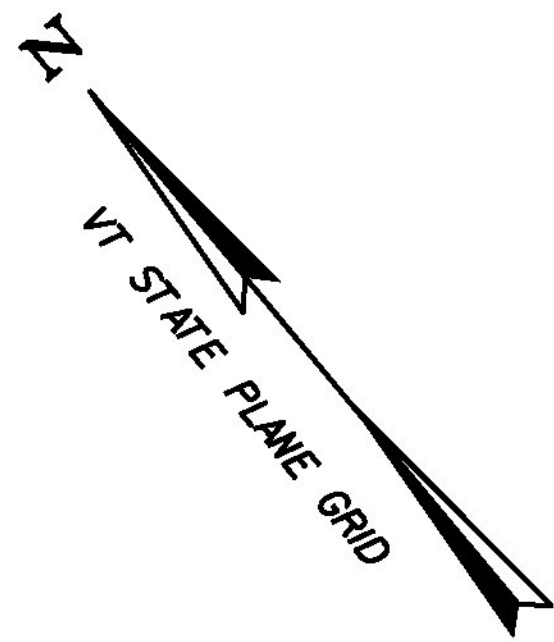

ITEM 653.55 PROJECT DEMARCATION FENCE

STA. 10+32.31 - 14+32.29, RT.  
STA. 11+15.00 - 14+84.38, LT.

ITEM 649.51 GEOTEXTILE FOR SILT FENCE

SEE LOCATIONS, THIS SHEET.

**PLAN**  
SCALE: 1" = 20'-0"  
0 20 40

**NOTE:**  
THE CONTRACTOR IS RESPONSIBLE FOR DEVELOPING A TEMPORARY STREAM DIVERSION PLAN. THE PLAN SHALL INCLUDE EROSION CONTROL MEASURES AS NECESSARY TO PREVENT AND CONTROL SEDIMENT DISCHARGE. SEE SPECIAL PROVISION 900.645 (TEMPORARY RELOCATION OF STREAM).

PROJECT NAME: BRIDPORT  
PROJECT NUMBER: STP CULV(29)

FILE NAME: zllc264bdr\_ero\_br2.dgn  
PROJECT LEADER: M. CHENETTE  
DESIGNED BY: J. HUNGERFORD  
EPSC CONST. SITE PLAN - ECP 1- BR2

PLOT DATE: 8/22/2014  
DRAWN BY: L. BUXTON  
CHECKED BY: M. CHENETTE  
SHEET 32 OF 57

