

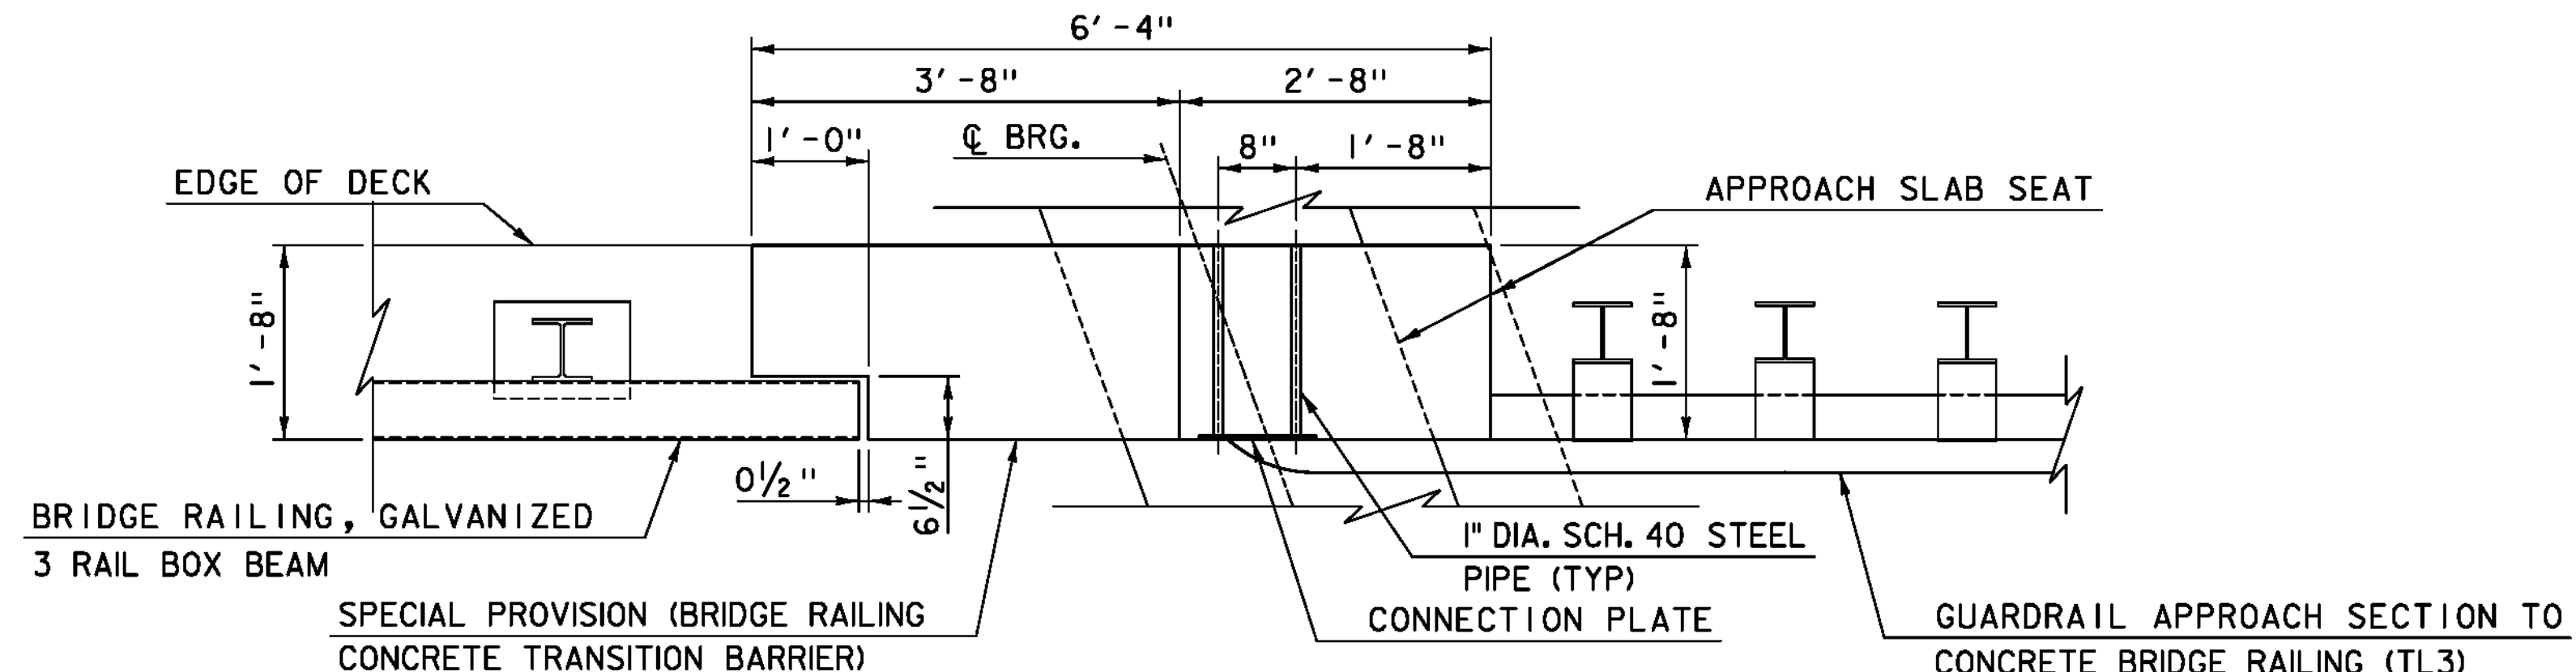


CONNECTION PLATE DETAIL
SCALE: 1 1/2" = 1'-0"


NOTE: CONNECTION PLATES, PIPES, AND REINFORCEMENT NOTED WITH PREFIX 'TB' SHALL BE INCIDENTAL TO ITEM 900.620, "SPECIAL PROVISION (BRIDGE RAILING CONCRETE TRANSITION BARRIER)". BAR DETAILS, INCLUDING QUANTITY AND BEND DIMENSIONS, ARE SHOWN IN THE REINFORCEMENT SCHEDULE.

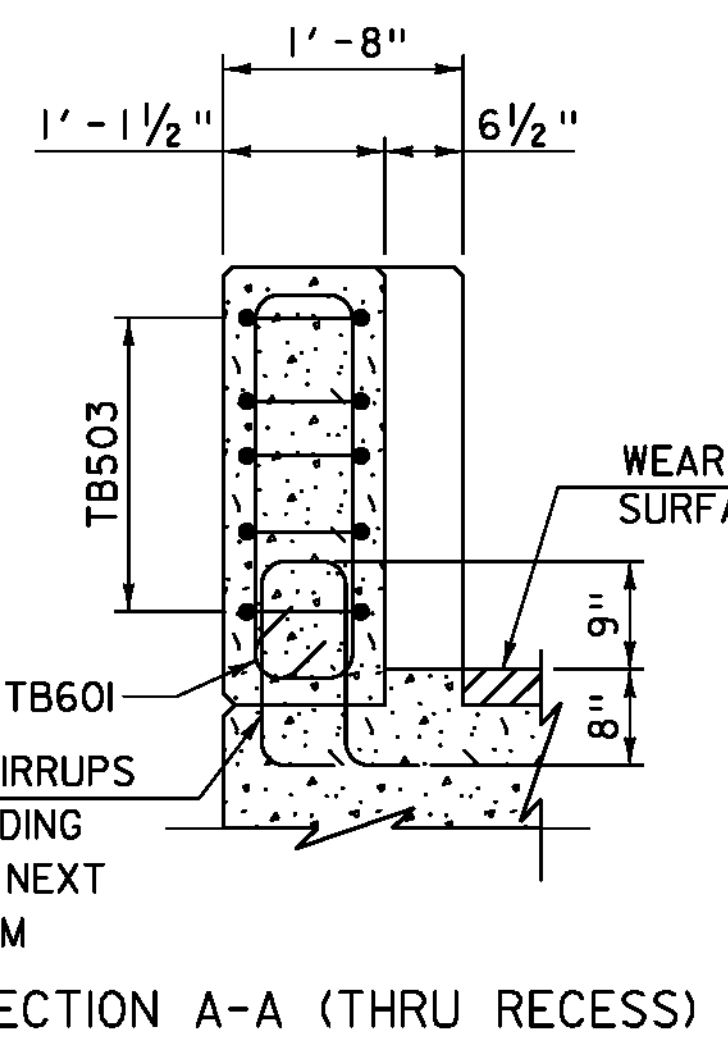


PLAN

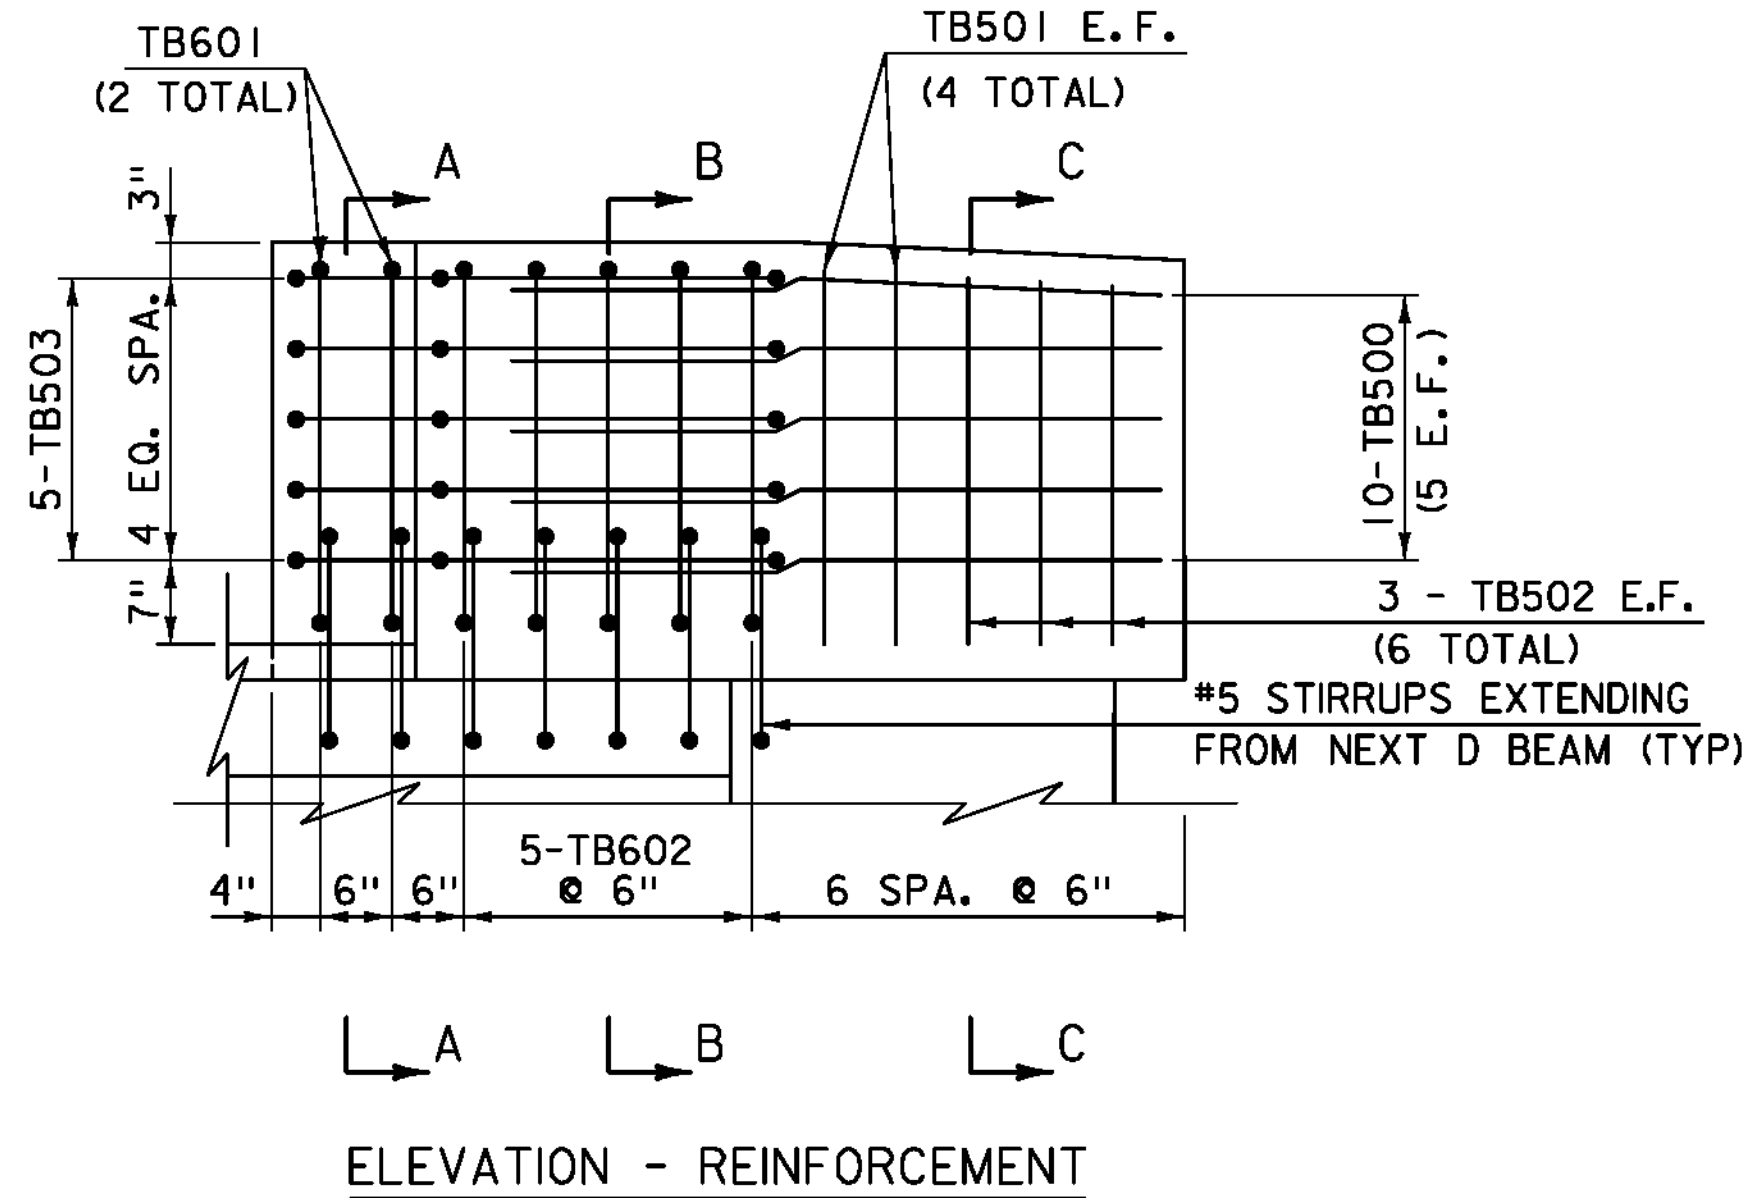

SECTION A-A (THRU RECESS)

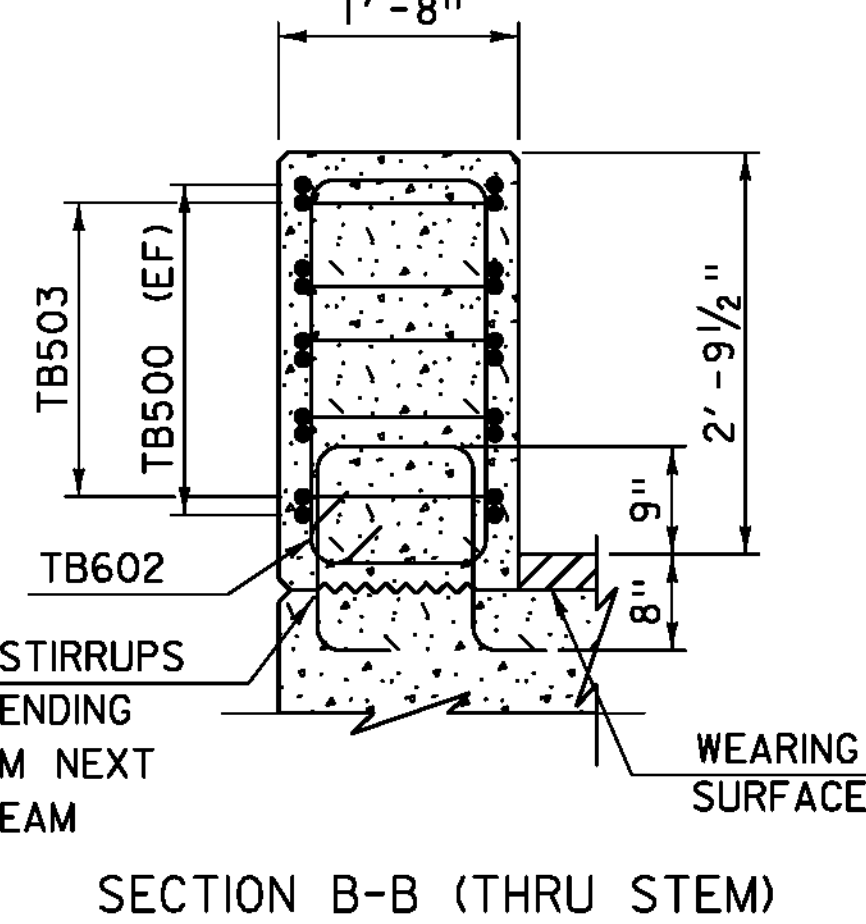

SECTION B-B (THRU STEM)

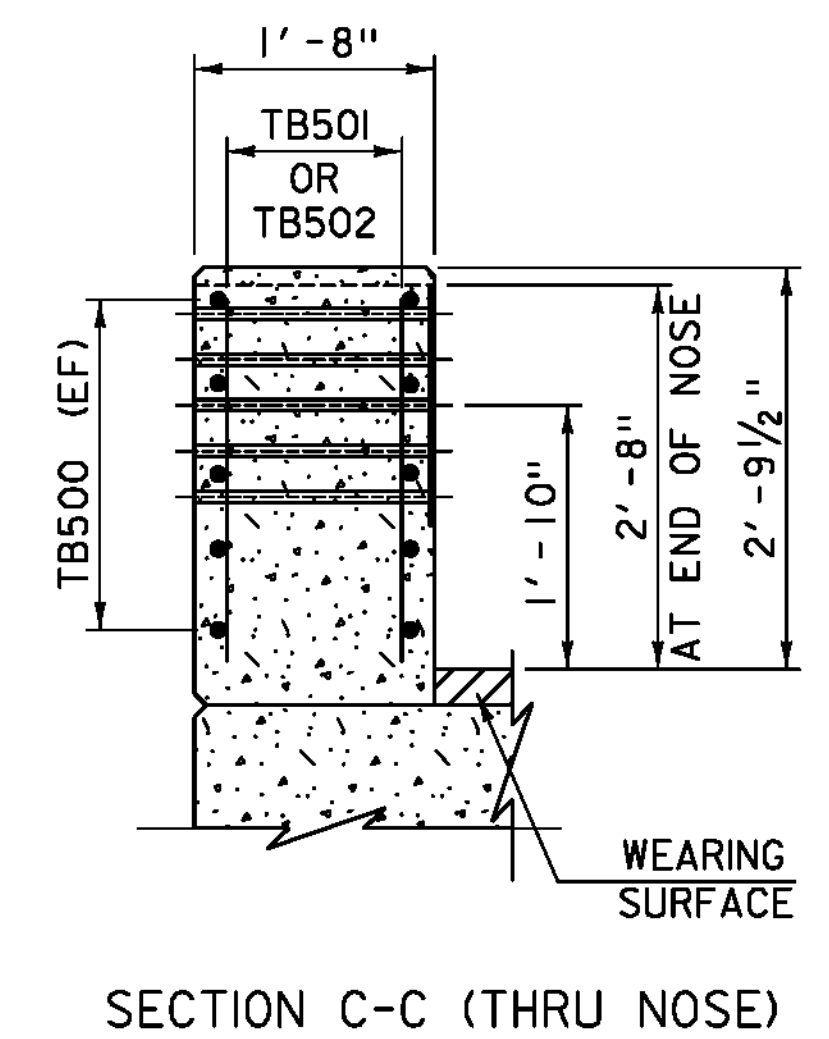

SECTION C-C (THRU NOSE)

BRIDGE RAILING, CONCRETE TRANSITION BARRIER

SCALE: 3/4" = 1'-0"

TYLINTERNATIONAL

PROJECT NAME:	PLYMOUTH	FILE NAME:	zlc330trans_barrier.dgn	PLOT DATE:	9/20/2012
PROJECT NUMBER:	ER BRS 0149(5)	PROJECT LEADER:	J. OLUND	DRAWN BY:	T. KELLEY
		DESIGNED BY:	J. OLUND	CHECKED BY:	D. MYERS
		TRANSITION BARRIER DETAILS			SHEET 27 OF 46