


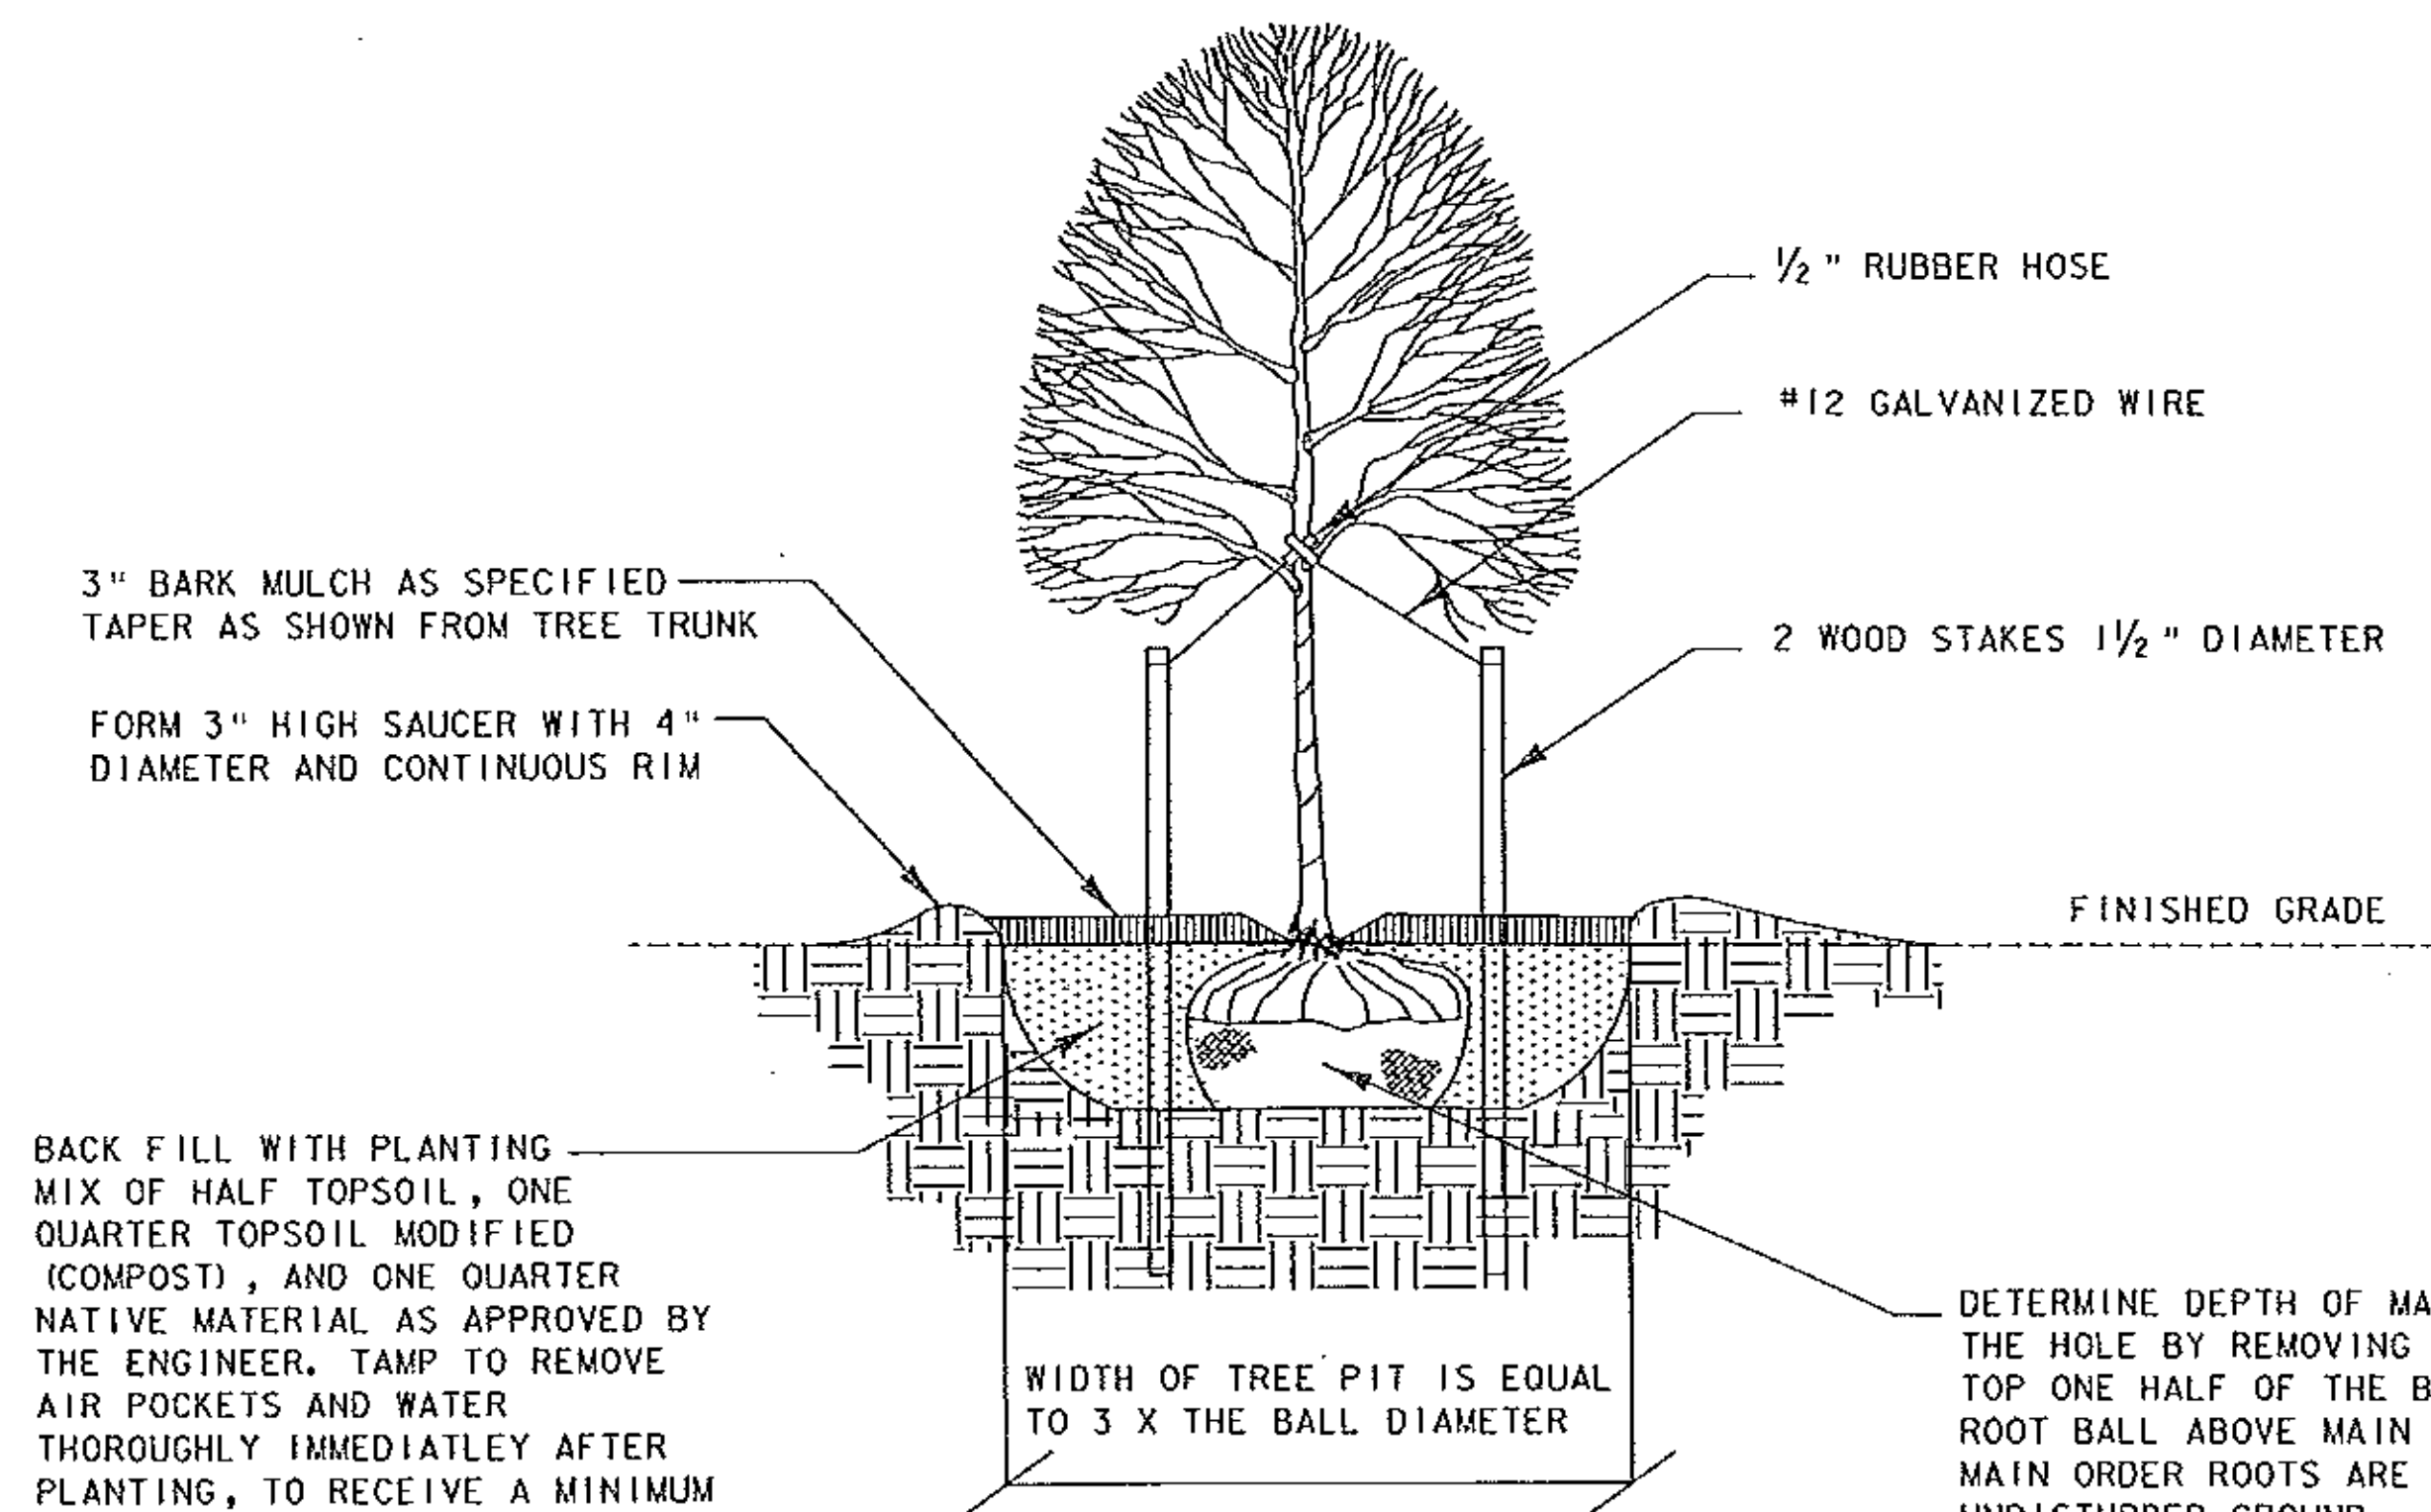

DECIDUOUS TREE PLANTING DETAIL

NOTES:

1. STAKE ONLY THOSE TREES PLANTED IN WINDY, EXPOSED LOCATIONS, WHERE THEY MIGHT BE BLOWN OVER OR VANDALIZED.
2. COMPLETELY REMOVE ALL GUY WIRES, RUBBER HOSE, AND STAKES ONE YEAR AFTER PLANTING.

GENERAL LANDSCAPE NOTES:

1. FOLLOW STATE OF VERMONT AGENCY OF TRANSPORTATION STANDARD SPECIFICATIONS FOR CONSTRUCTION, SECTION 656.
2. SEE SPECIAL PROVISIONS FOR 651.18 FERTILIZER (MOD), THE APPLICATION OF MYCORRHIZAL FUNGI PER MANUFACTURER'S RECOMMENDATIONS AND 651.35 TOPSOIL (MOD), THE APPLICATION OF COMPOST.
3. TREE AND SHRUB SEEDLINGS FOR EROSION CONTROL AND RIPARIAN ZONE PLANTINGS ARE SPECIAL ORDER ITEMS. THE FOLLOWING ARE AMONG THE SOURCES FOR THIS SPECIFIC PLANT MATERIAL.

NEW ENGLAND WETLAND PLANTS, INC.
800 MAIN ST.
AMHERST, MA 01002
820 WEST ST. NURSERY
AMHERST, MA 01002
TEL: (413) 256-1752

HIGH REACH FARM
2847 TAMPICO ROAD
DANVILLE, VT 05828
TEL: (802) 748-3512

COBBLE CREEK NURSERY
991 TYLER BRIDGE ROAD
BRISTOL, VT 05443
TEL: (802) 453-3889
COBSCREEK@MADRIVER.COM


HORSFORD GARDENS & NURSERY
2111 GREENBUSH ROAD
CHARLOTTE, VT 05445
TEL: (802) 425-2811
FAX: (802) 425-2797

NORTHERN NURSERIES, INC.
WHOLESALE DISTRIBUTOR (OUT OF CT)
P.O. BOX 1048
WHITE RIVER JCT. VT 05001
TEL: (802) 295-2117
FAX: (802) 295-4889

HOP RIVER NURSERY
251 HOP RIVER ROAD
ROUTE 6
BOLTON, CT 06043
TEL. & FAX: (860) 646-7099

BIGELOW NURSERIES
P.O. BOX 718
NORTHBOROUGH, MA 01532
TEL: (508) 845-2143
FAX: (508) 842-9245

PIERSON NURSERIES, INC.
24 BUZZELL ROAD
BIDDEFORD, MAINE 04005
TEL: (207) 499-2994
FAX: (207) 499-2912

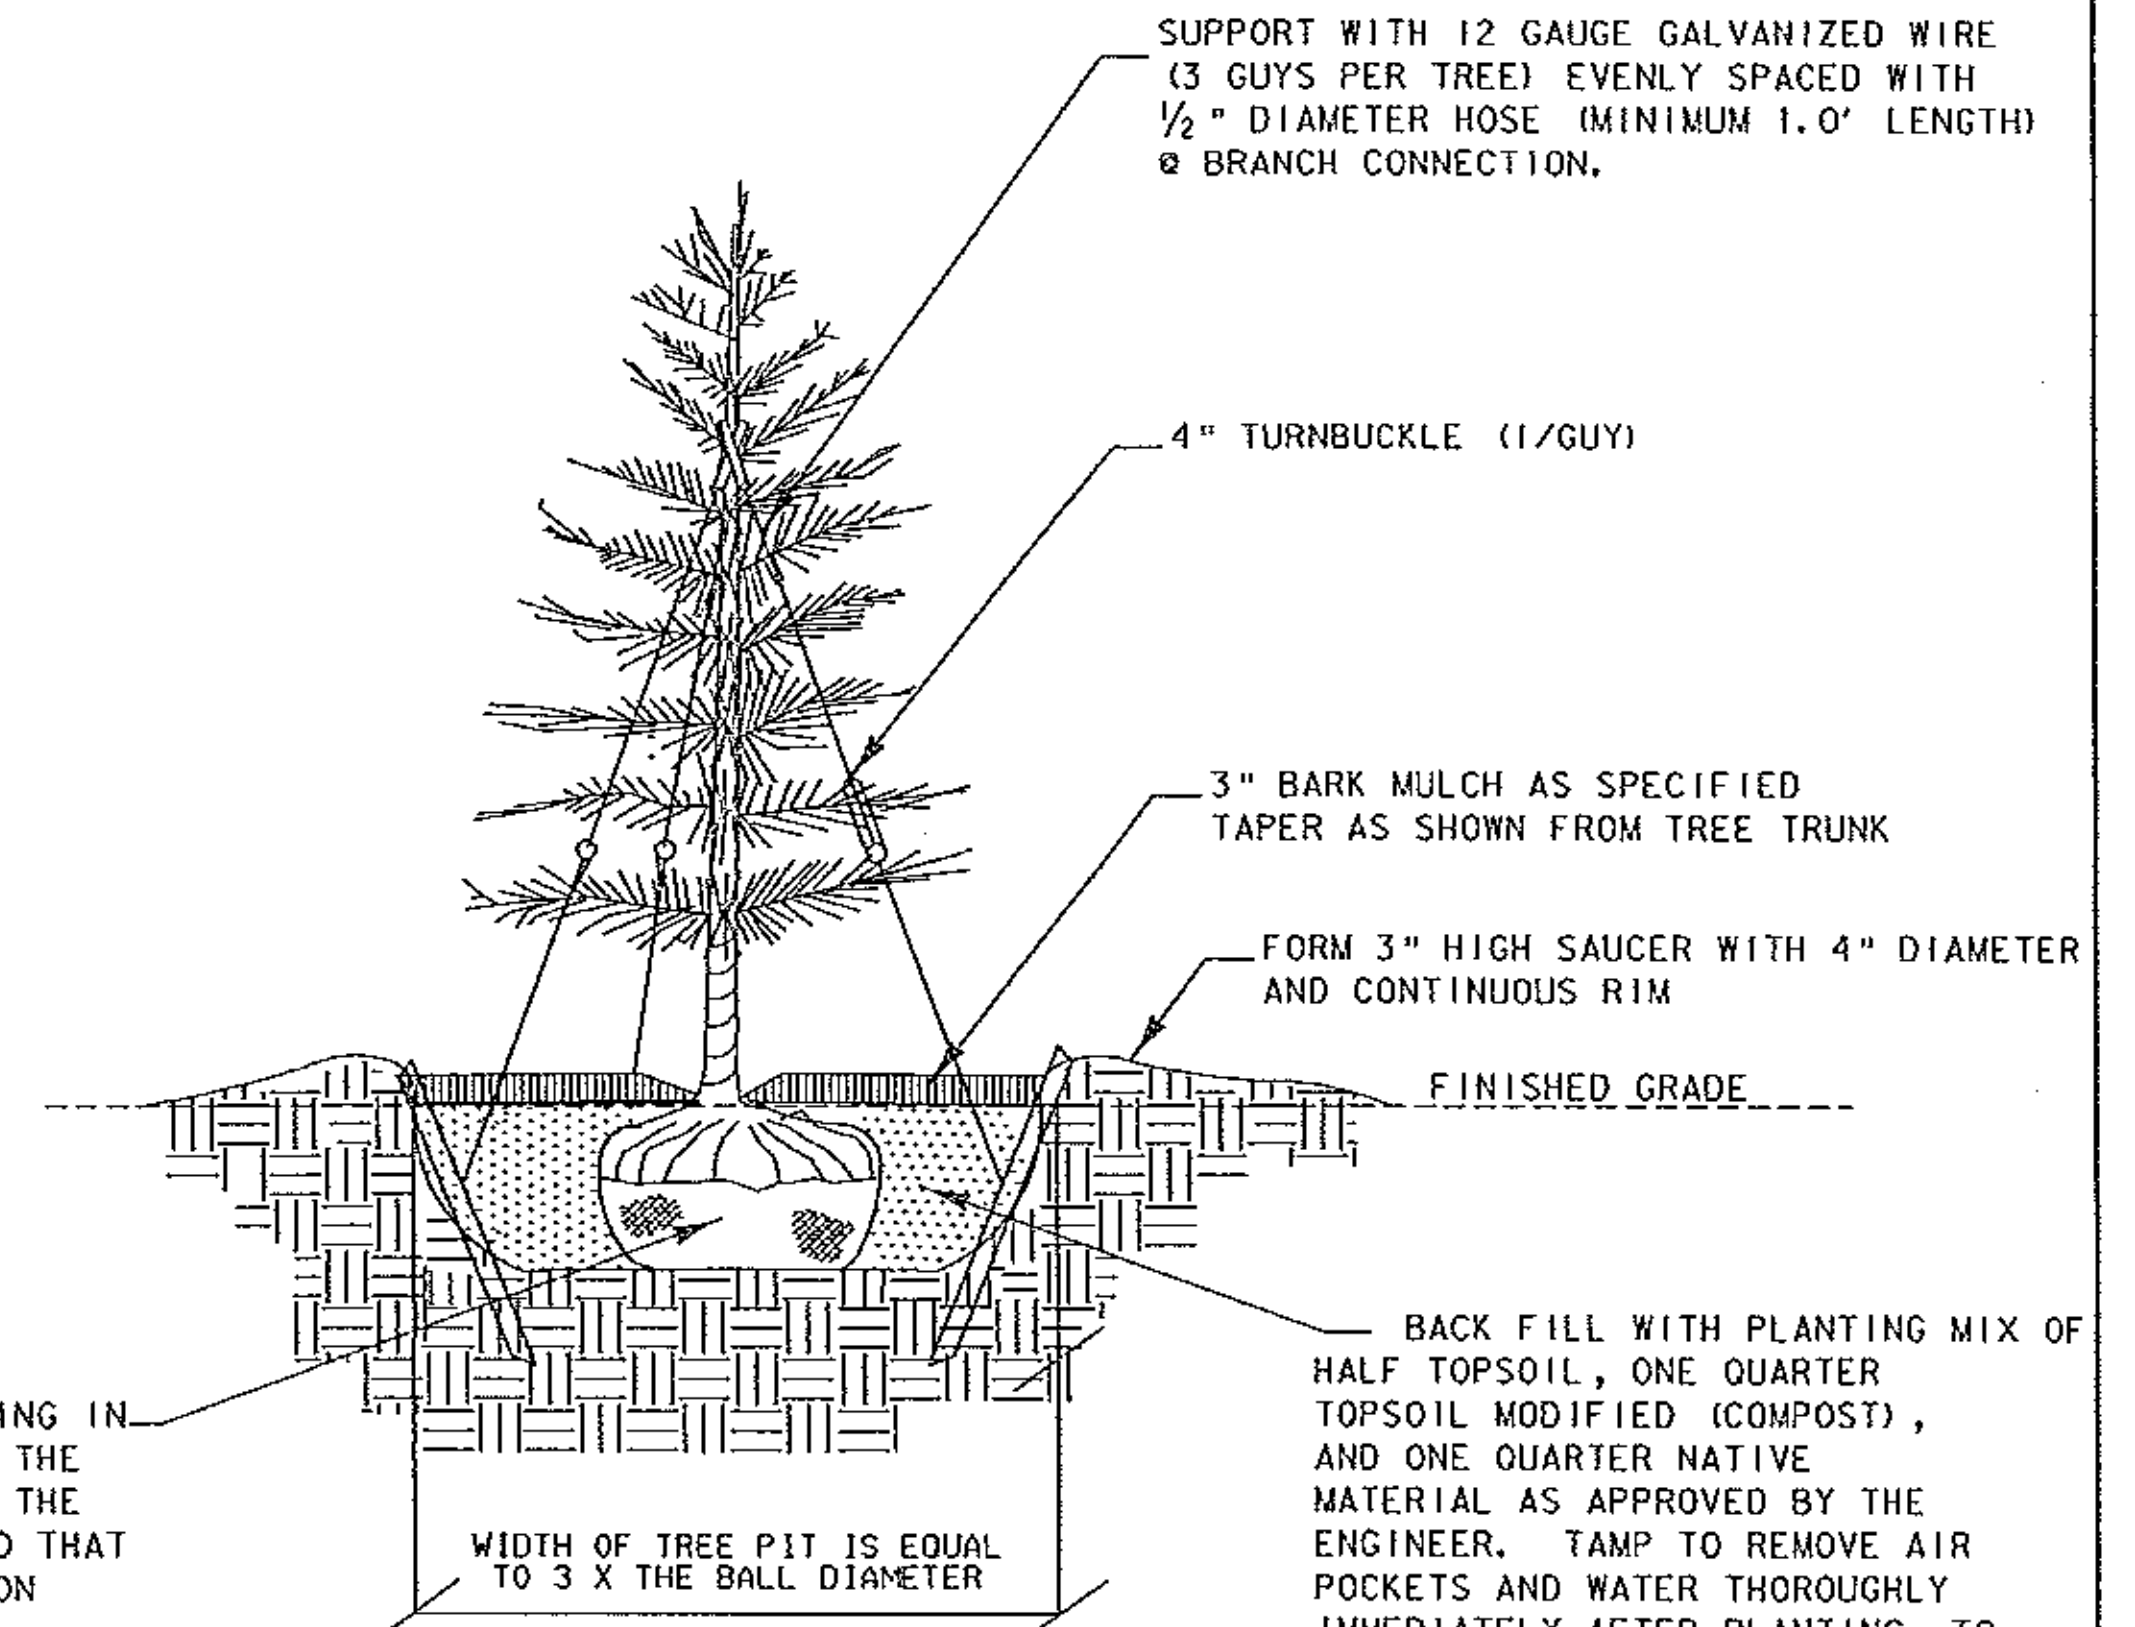

EVERGREEN TREE PLANTING DETAIL

NOTES:

1. ANTI-DESICCANT SPRAY IS TO BE APPLIED TO ALL EVERGREENS PER MANUFACTURER SPECIFICATIONS.
2. COMPLETELY REMOVE ALL GUY-WIRES AND TURNBUCKEL ONE YEAR AFTER PLANTING.

SEEDING FORMULA RURAL AREAS

% WT.	LBS./A.	NAME	PUR %	GERM %
37.5	22.5	CREeping RED FESCUE	98	85
37.5	22.5	TALL FESCUE	95	90
5.0	3.0	RED TOP	95	90
15.0	9.0	BIROSFoot TREFOIL	98	85
5.0	3.0	ANNUAL RYEGRASS	95	85
100.0	60.0			

GENERAL NOTES

1. SEED MIXTURE SHALL NOT HAVE A WEED CONTENT EXCEEDING 0.40% BY WEIGHT AND SHALL BE FREE OF ALL NOXIOUS SEED.
2. SEED: TO BE APPLIED PER SEEDING FORMULAS OR AS DIRECTED BY THE ENGINEER. FERTILIZER: FORMULA 10-20-10, TO BE USED WITH SEED, APPLIED AT THE RATE OF 500 LBS./ACRE. (HYDRO SEEDERS MAY USE 19-19-19 FORMULA).
3. AGRICULTURAL LIMESTONE: TO BE APPLIED AT THE RATE OF 2 TONS/ACRE, OR AS DIRECTED BY THE ENGINEER. HAY MULCH: TO BE PLACED ON EARTH SLOPES AT THE RATE OF 2 TONS/ACRE, OR AS DIRECTED BY THE ENGINEER.

LANDSCAPE TREE PLANTING DETAIL

PROJECT NAME:	WOODFORD	PLOT DATE:	03-OCT-2005
PROJECT NUMBER:	BHF 010-K(29)	DRAWN BY:	SOUAD B
FILE NAME:	48a039/structures/84a039a0bdr.dgn	DESIGNED BY:	J BROWN
PROJECT LEADER:	M EVENS-MONGEON	CHECKED BY:	
IPARM:	epsclspdet2.i	SHEET	38 OF 106

NOT TO SCALE