


ROADWAY WIDENING DETAIL

BERLIN
MM 0.112 - MM 0.202

NOTES:

- EXCAVATION FOR ROADWAY WIDENING WILL BE PAID FOR UNDER ITEM 608.25 "ALL PURPOSE RENTAL EXCAVATOR, TYPE 1" AND ITEM 608.37 "TRUCK RENTAL"

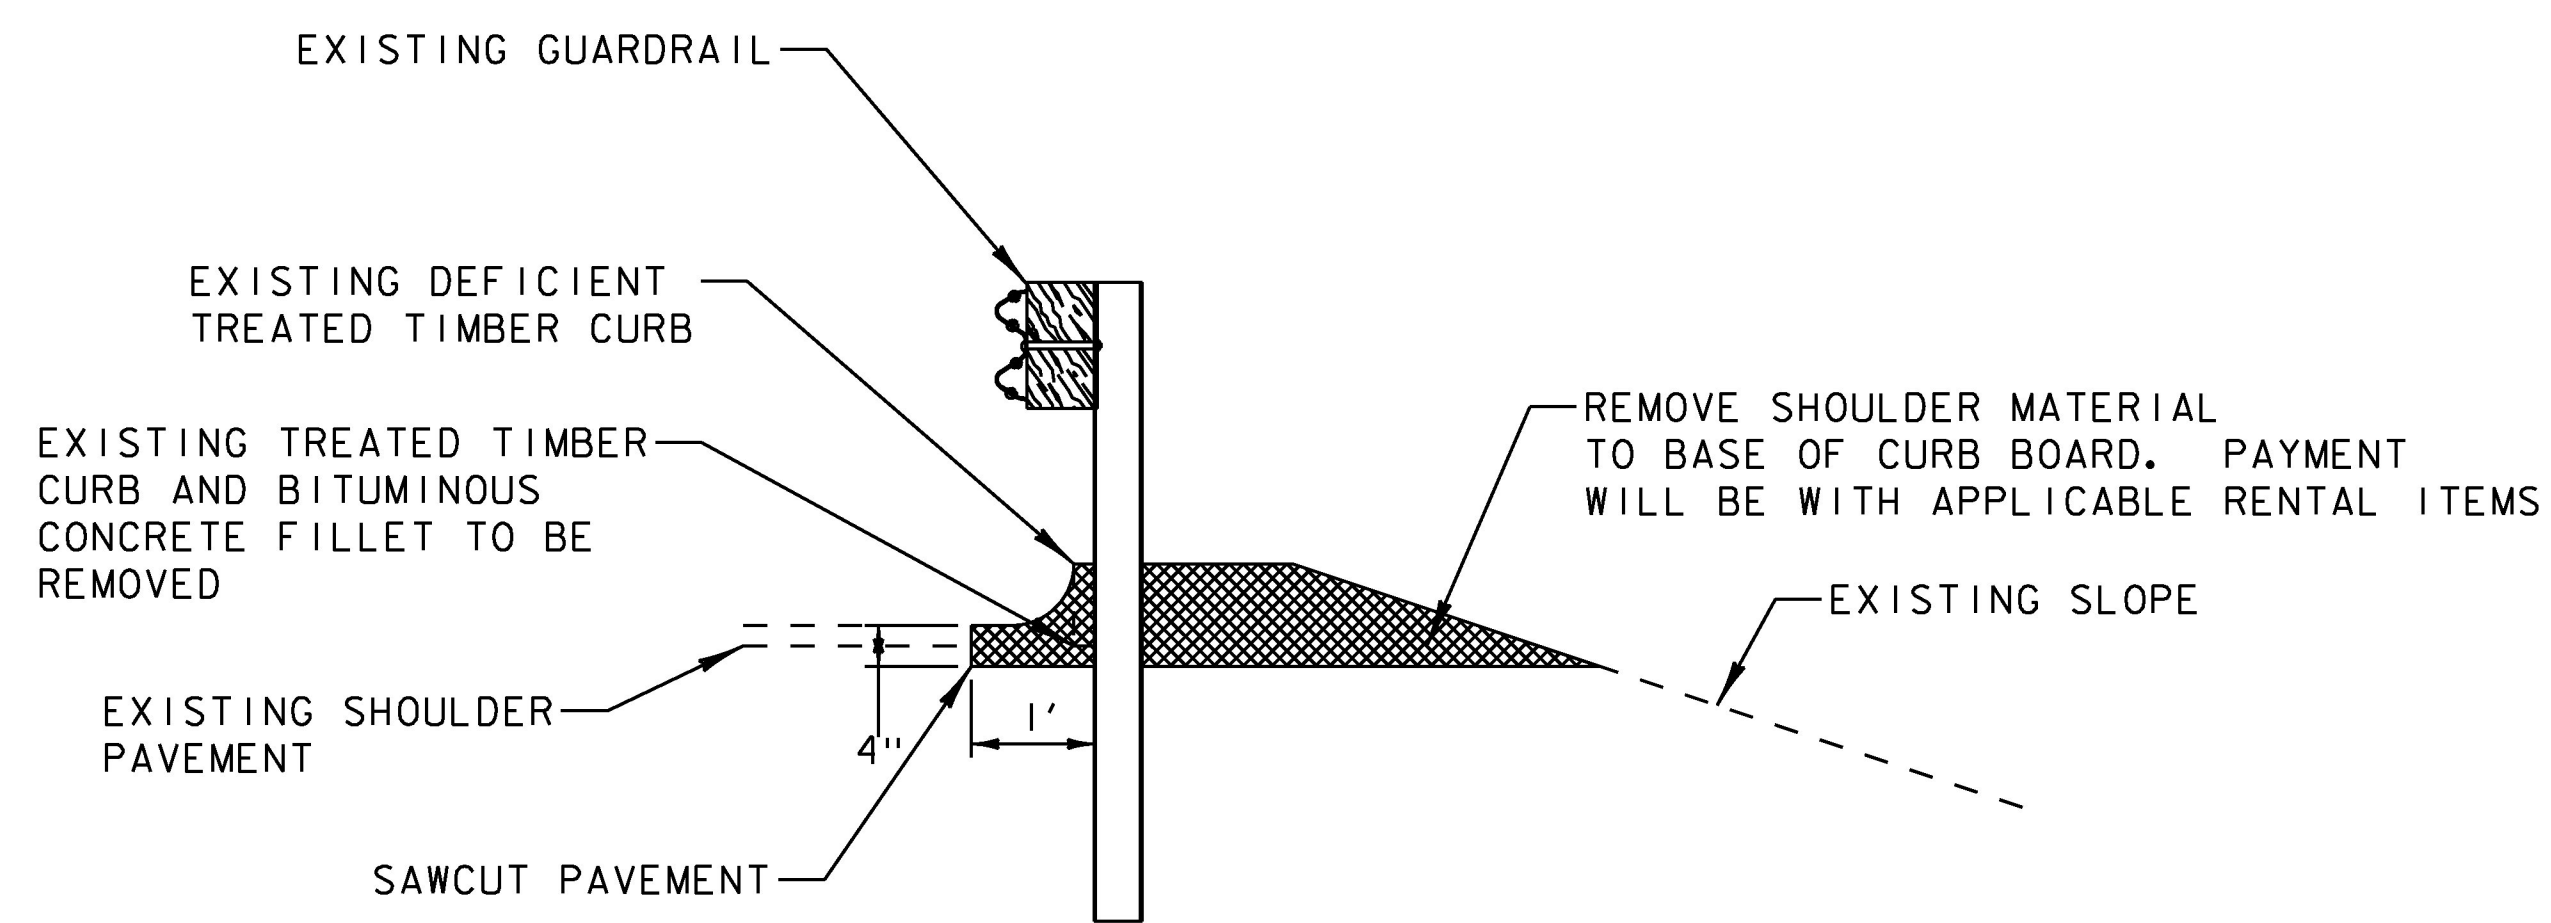


TREATED TIMBER CURB REMOVAL

NOTE: THE REMOVAL OF TREATED TIMBER CURBING, INCLUDING THE BITUMINOUS CONCRETE FILLET, AND ANY SAWCUTTING, FROM INSTALLATIONS WHERE EXISTING GUARDRAIL IS REMOVED WILL NOT BE PAID FOR DIRECTLY, BUT WILL BE CONSIDERED INCIDENTAL TO ITEM 616.41 "REMOVAL OF EXISTING CURB".

BERLIN
MM 0.884 - MM 0.933 RT

BARRE TOWN
MM BT 1.624 - MM BT 1.882 RT
MM BT 2.295 - MM BT 2.656 RT

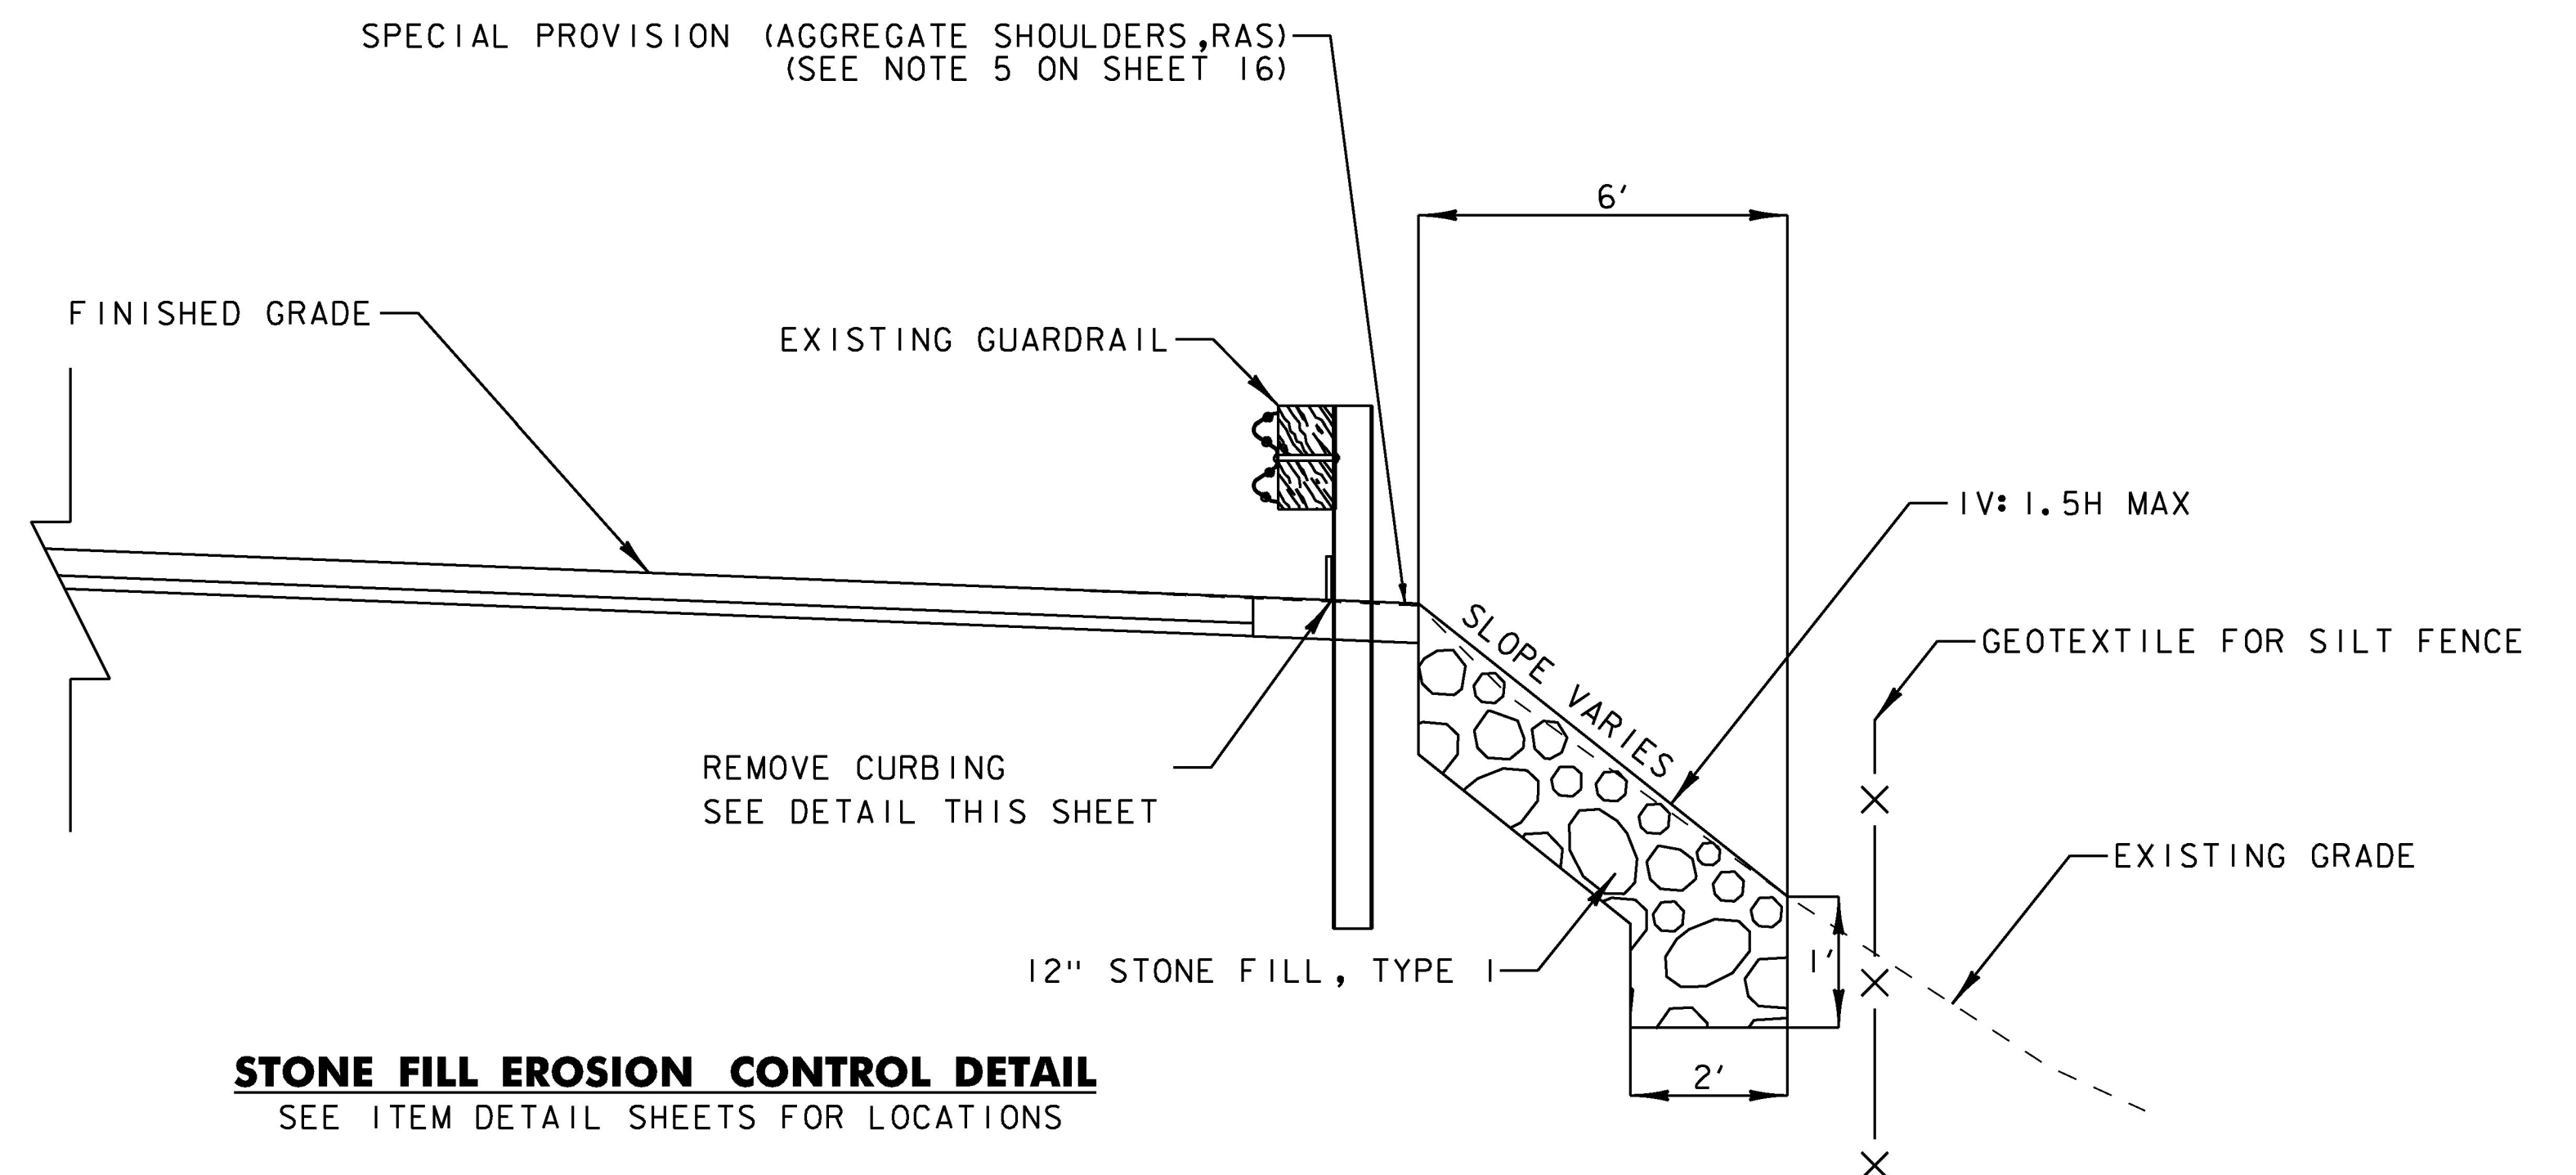

STONE FILL EROSION CONTROL DETAIL

SEE ITEM DETAIL SHEETS FOR LOCATIONS

NOTES:

- ANY EXCAVATION REQUIRED TO INSTALL STONE SHALL BE PAID FOR UNDER ITEM 608.25 "ALL PURPOSE EXCAVATOR RENTAL, TYPE 1".

NOT TO SCALE

PROJECT NAME: BERLIN-BARRE TOWN
PROJECT NUMBER: STP 2943(I)

FILE NAME: z11b338det.dgn
PROJECT LEADER: C. LATHROP
DESIGNED BY: S. SOLLA
DETAILS SHEET 2

PLOT DATE: 4/26/2016
DRAWN BY: O. DALMER
CHECKED BY: C. LATHROP
SHEET 20 OF 202