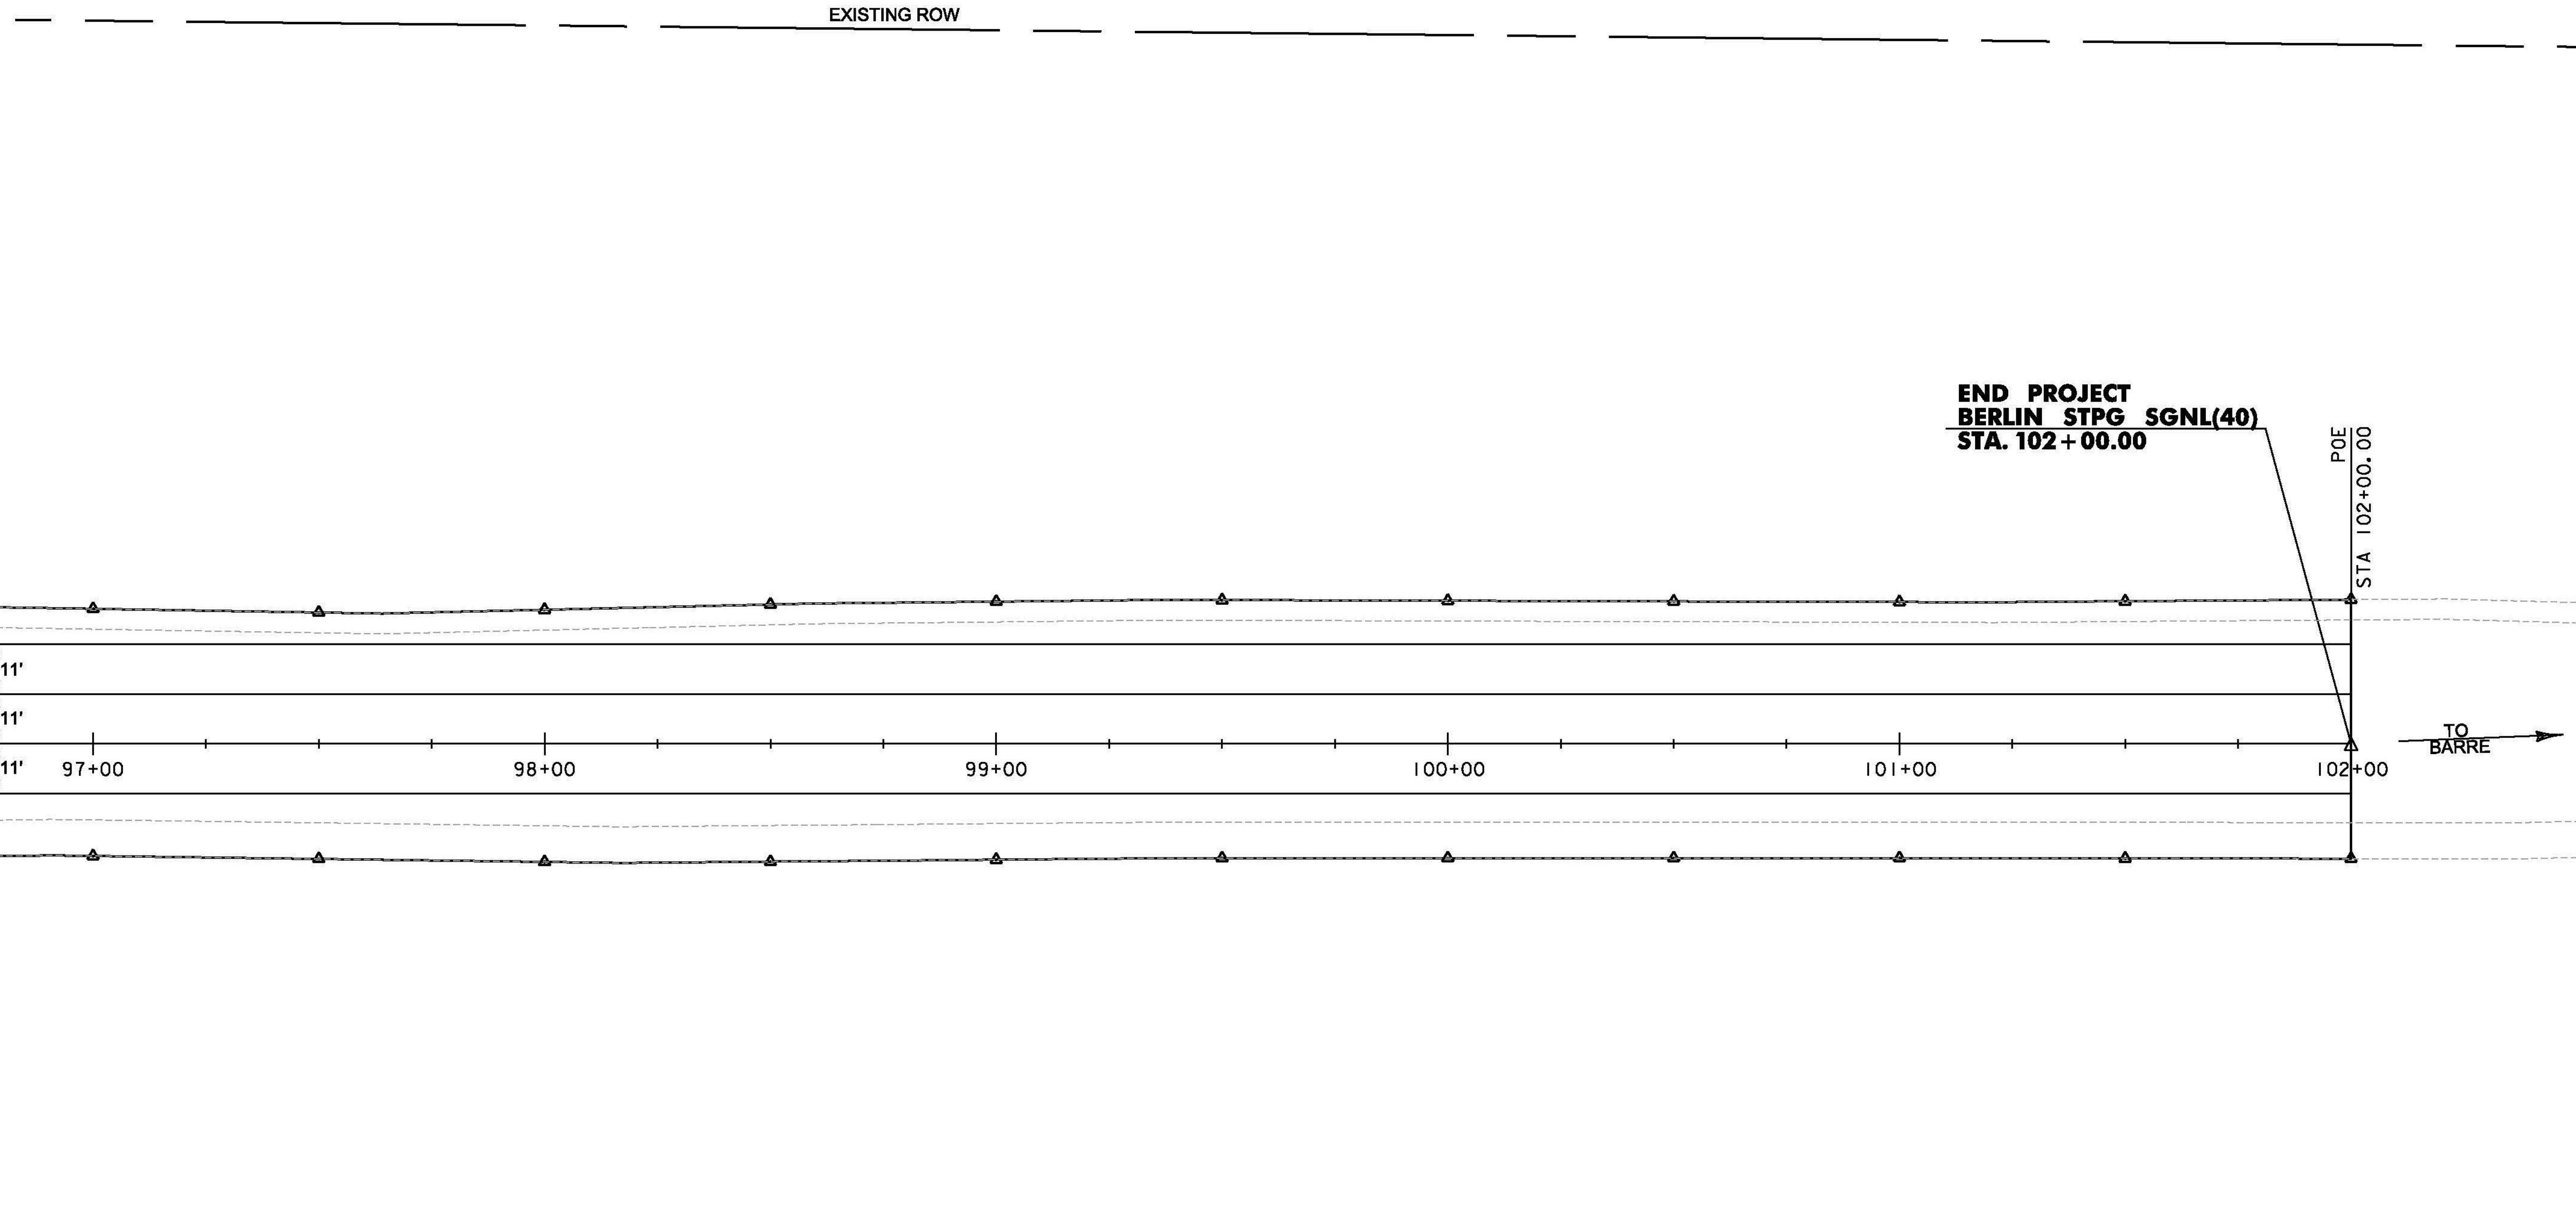
 

 



 



MATCH LINE STA 96+50.00



EPSC LEGEND

-  TEMPORARY EROSION MATTING
-  PROJECT DEMARCATION
-  PREFABRICATED CHECK DAMS
-  SILT FENCE
-  INLET PROTECTION, TYPE I
-  SOIL TYPE BOUNDARY
-  LIMITS OF CONSTRUCTION (SOIL DISTURBANCE)
-  PIPE INLET PROTECTION

NOTES:

1. THESE PLANS SHOW A CONCEPTUAL EROSION PLAN, THE CONTRACTOR MUST SUBMIT A TEMPORARY EROSION CONTROL PLAN FOR APPROVAL.
2. TEMPORARY EROSION CONTROL MEASURES ARE CONCEPTUALLY SHOWN. THE CONTRACTOR MAY RELOCATE TEMPORARY MEASURES TO IMPROVE EROSION CONTROL WITH APPROVAL OF THE RESIDENT ENGINEER AND ON SITE COORDINATOR. SILT FENCE SHALL NOT BE INSTALLED ACROSS CONTOURS.
3. THE CONTRACTOR SHALL USE OTHER TEMPORARY EROSION CONTROL MEASURES AS NECESSITATED BY THE SEQUENCE OF CONSTRUCTION OR AS DIRECTED BY THE RESIDENT ENGINEER AND ON SITE COORDINATOR.
4. REFER TO TEMPORARY EROSION CONTROL DETAIL SHEETS FOR ADDITIONAL DETAILS.



PROJECT NAME: BERLIN	
PROJECT NUMBER: STPG SGNL(40)	
FILE NAME: +11b358bdr.dgn	PLOT DATE: 10/20/2014
PROJECT LEADER: P. COBURN	DRAWN BY: T. SISSON
DESIGNED BY: T. SISSON	CHECKED BY: M. LACROIX
EPSC CONSTRUCTION SHEET 9	SHEET 93 OF 123