



SOIL CLASSIFICATION:
WEIDER VERY FINE SANDY LOAM
0%-3% SLOPES
NOT HIGHLY ERODIBLE
K=0.32

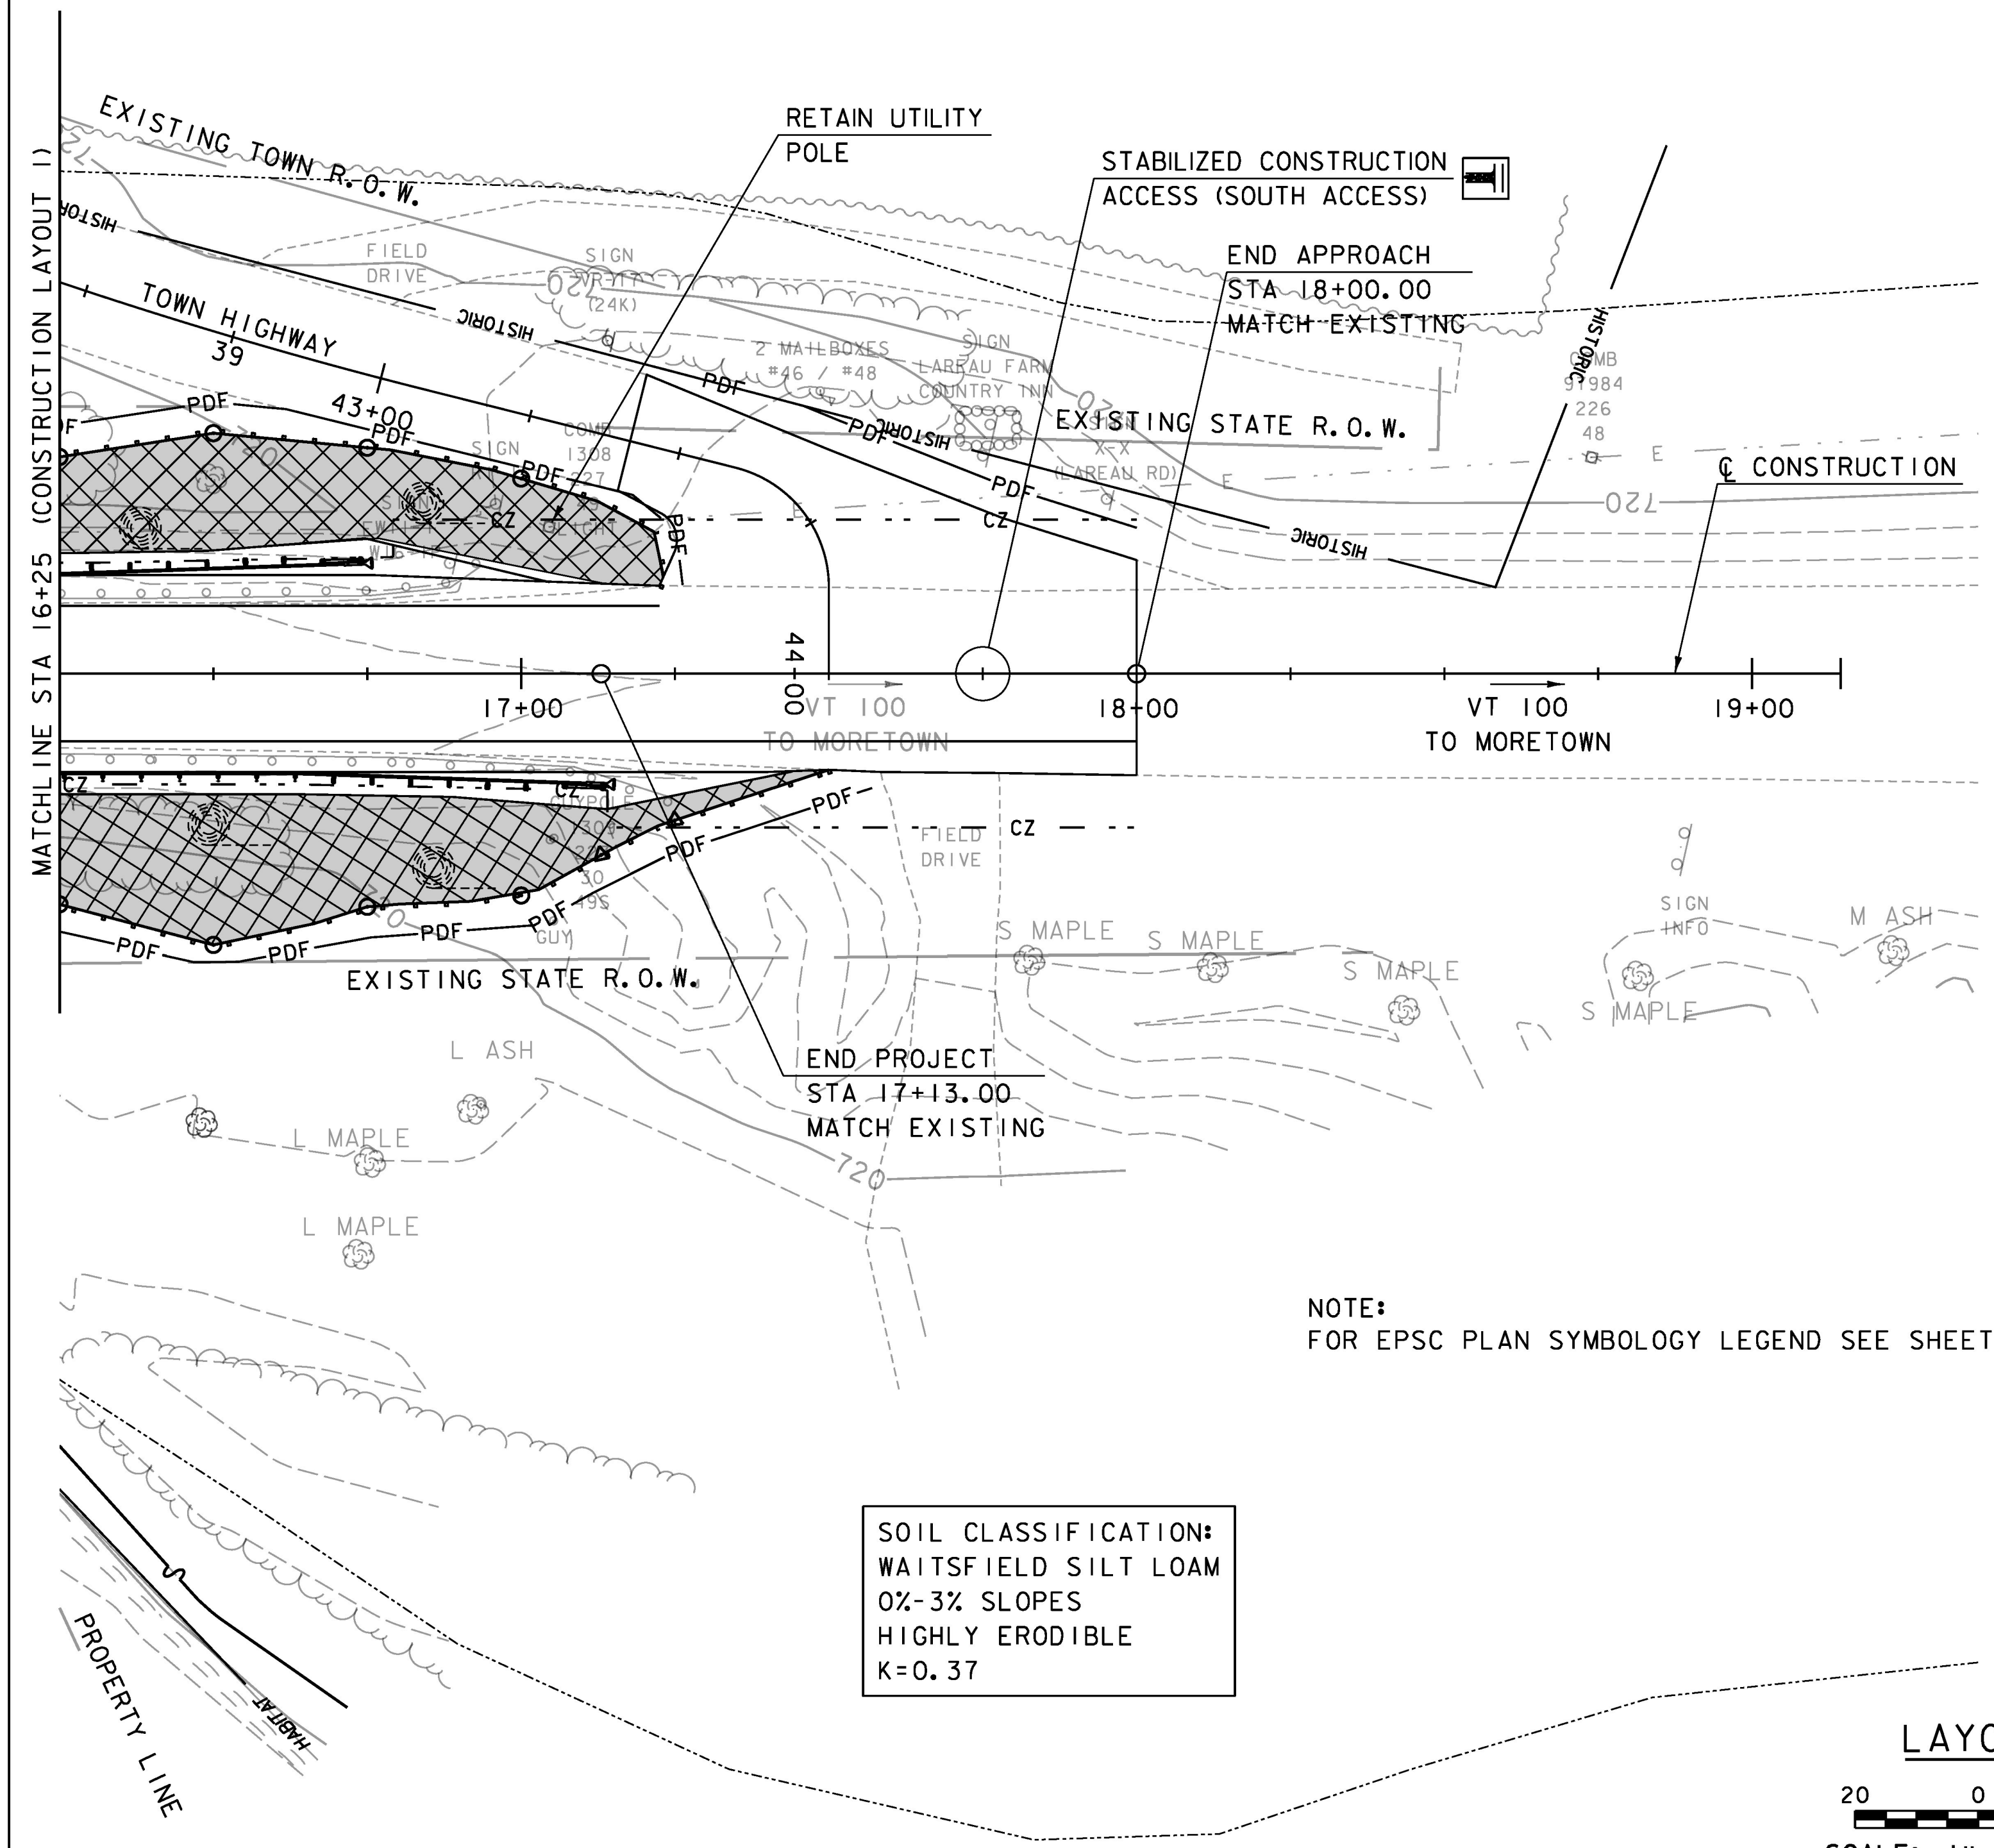

NOTE:
FOR EPSC PLAN SYMBOLOGY LEGEND SEE SHEET 11.

SOIL CLASSIFICATION:
WAITSFIELD SILT LOAM
0%-3% SLOPES
HIGHLY ERODIBLE
K=0.37

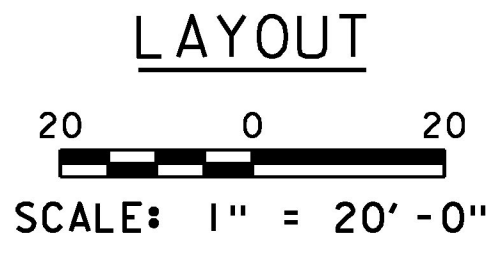

NOTES

1. EROSION AND SEDIMENT CONTROL MEASURES SHALL BE INSTALLED PRIOR TO ANY EARTH DISTURBANCE.
2. THESE PLANS SHOW A CONCEPTUAL EROSION CONTROL PLAN, THE CONTRACTOR SHALL SUBMIT A TEMPORARY EROSION CONTROL PLAN FOR APPROVAL. PAYMENT FOR DEVELOPMENT AND MODIFICATIONS TO THE EPSC SHALL BE INCLUDED IN THE UNIT PRICE BID FOR ITEM 652.10.
3. TEMPORARY EROSION CONTROL MEASURES ARE CONCEPTUALLY SHOWN. THE CONTRACTOR MAY RELOCATE TEMPORARY MEASURES TO IMPROVE EROSION CONTROL WITH APPROVAL OF THE ENGINEER AND ON SITE COORDINATOR.
4. SILT FENCE SHALL NOT BE INSTALLED ACROSS CONTOURS.
5. THE CONTRACTOR SHALL USE OTHER TEMPORARY EROSION CONTROL MEASURES AS NECESSITATED BY THE SEQUENCE OF CONSTRUCTION OR AS DIRECTED BY THE ENGINEER AND ON SITE COORDINATOR.
6. REFER TO TEMPORARY EROSION CONTROL DETAIL SHEETS FOR ADDITIONAL DETAILS.
7. WHERE LEDGE IS EXPOSED, GRAVEL BAGS MAY BE USED INSTEAD OF FILTER CURTAIN. PAYMENT FOR GRAVEL BAGS WILL BE INCLUDED IN THE UNIT PRICE BID FOR ITEM 649.61 "GEOTEXTILE FOR FILTER CURTAIN".
8. ALL DISTURBED AREAS SHALL BE SEEDED AND MULCHED. SEE SEEDING FORMULA AND SEEDING NOTES FOR TURF REESTABLISHMENT REQUIREMENTS.
9. MONITORING AND MAINTAINING THE EROSION AND SEDIMENT CONTROL PLAN SHALL BE PER ITEM 652.20, MONITORING EPSC PLAN AND ITEM 652.30, MAINTENANCE OF EPSC PLAN.

PROJECT NAME: WAITSFIELD	
PROJECT NUMBER: BRF 013-4(39)	
FILE NAME: z12b136bdr_ero.dgn	PLOT DATE: 8/24/2015
PROJECT LEADER: R. YOUNG	DRAWN BY: S. MERKWAN
DESIGNED BY: J. SANTACRUCE	CHECKED BY: T. KENDRICK
EPSC CONSTRUCTION LAYOUT SHEET 2	SHEET 63 OF 69

