


FLANGE CONNECTION DETAILS
SCALE 1/2" = 1'-0"

■ = SPECIAL PROVISION (HIGH PERFORMANCE CONCRETE, RAPID SET)

- * DIMENSIONS ARE TO KEY IN JOINT
- ** FOUR #4 BARS SHALL BE PLACED AS SHOWN ALONG ENTIRE LENGTH OF JOINT. PAYMENT SHALL BE INCIDENTAL TO "SPECIAL PROVISION (PRESTRESSED CONCRETE NEXT D BEAMS) (NEXT 28D)".

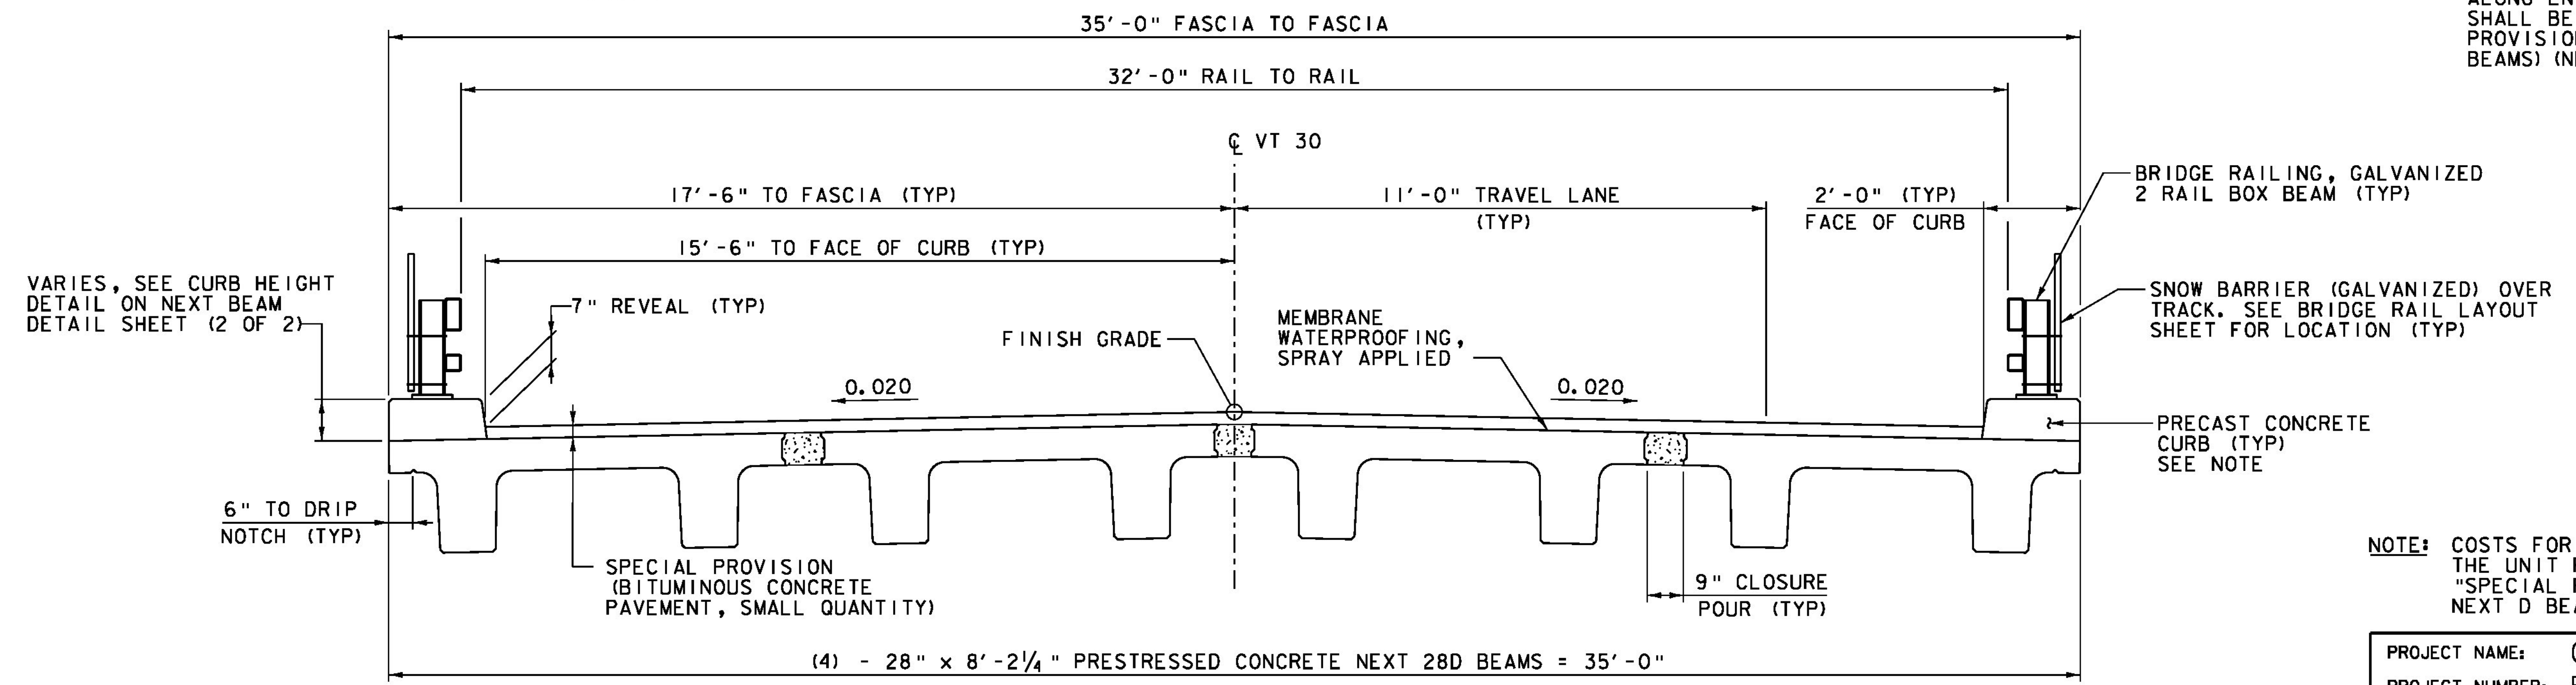

NOTE: COSTS FOR PRECAST CURB TO BE INCLUDED IN THE UNIT PRICE BID FOR ITEM 900.640, "SPECIAL PROVISION (PRESTRESSED CONCRETE NEXT D BEAMS) (NEXT 28 D)".

PROJECT NAME:	CASTLETON
PROJECT NUMBER:	BRF 015-2(10)
FILE NAME:	z12bi38sup.dgn
PROJECT LEADER:	S.E. BURBANK
DESIGNED BY:	E.A. FIALA
BRIDGE FRAMING PLAN	
PLOT DATE:	9/21/2014
DRAWN BY:	M.C. SCOTT
CHECKED BY:	S.E. BURBANK
SHEET	41 OF 82

