


VT STATE PLANE GRID



NOTE: SEE EPSC DETAILS FOR SYMBOLOLOGY.

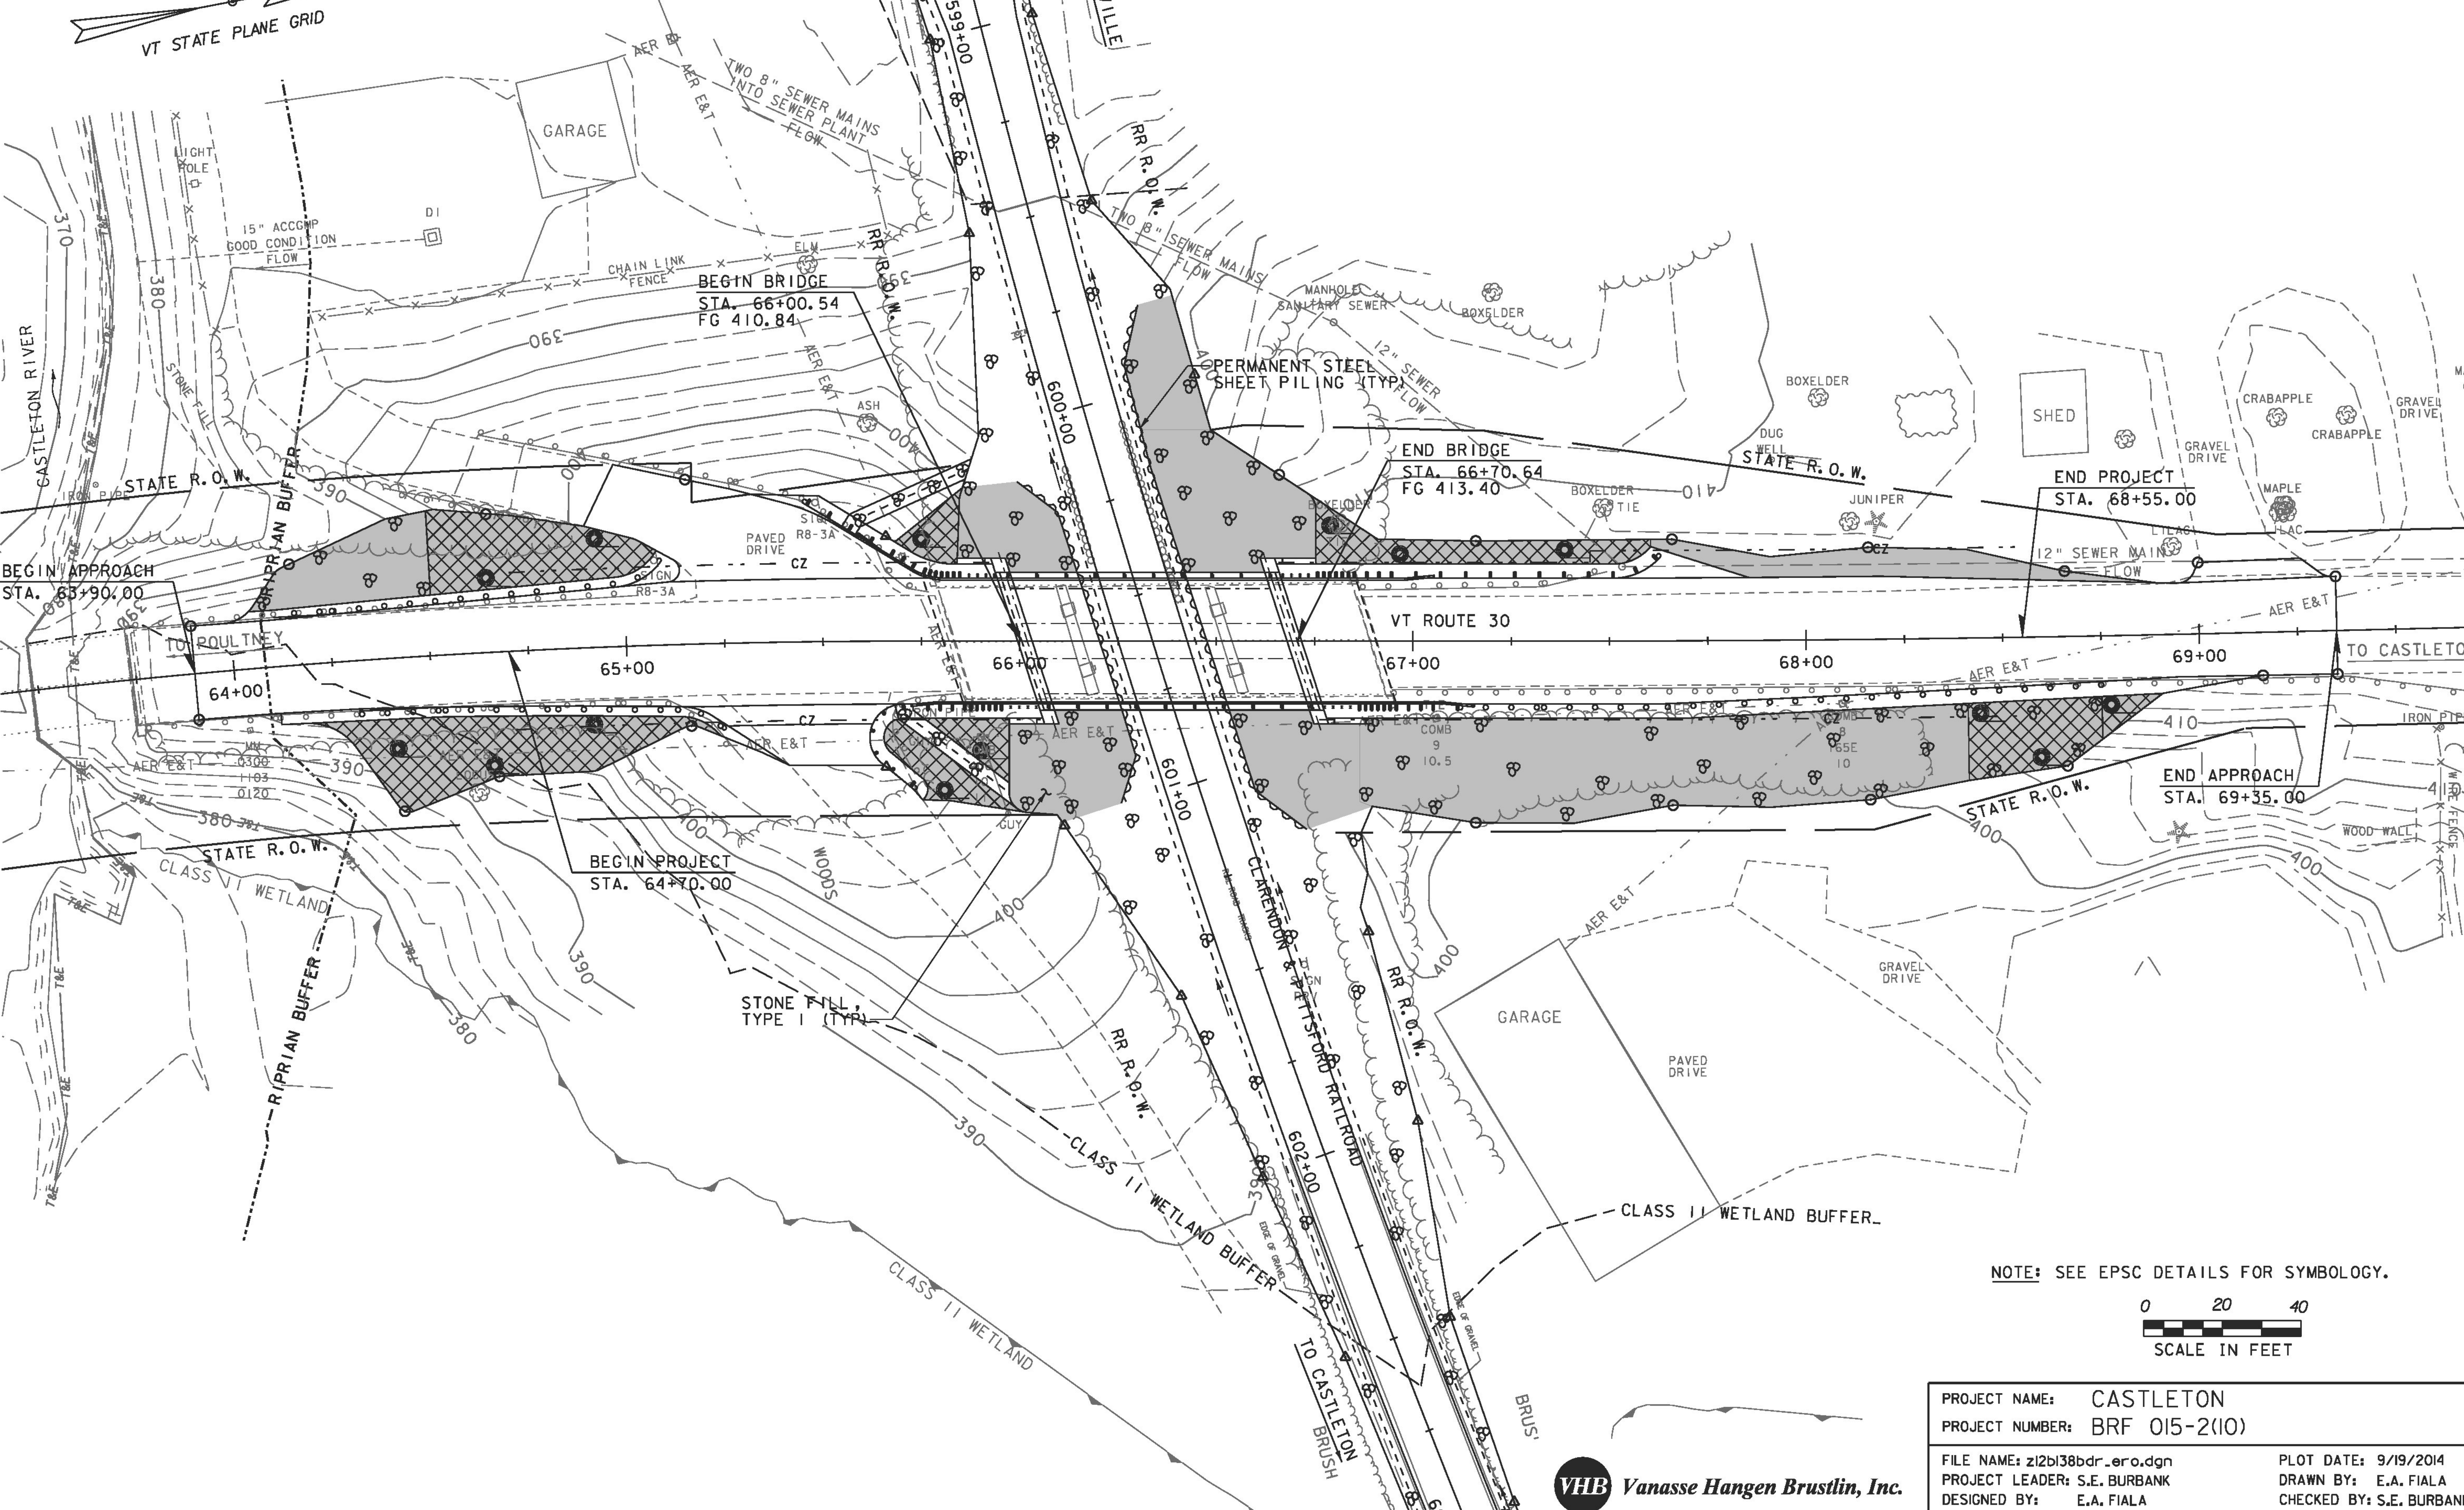

PROJECT NAME:	CASTLETON	PLOT DATE:	9/19/2014
PROJECT NUMBER:	BRF 015-2(10)	DRAWN BY:	E.A. FIALA
FILE NAME:	z12bi38bdr_ero.dgn	CHECKED BY:	S.E. BURBANK
PROJECT LEADER:	S.E. BURBANK	SHEET	71 OF 82
DESIGNED BY:	E.A. FIALA		
ROADWAY EPSC FINAL SITE PLAN			

