


LAKE CHAMPLAIN

CHIMNEY POINT DRIVEWAY  
STA CP 10+82.43=  
PIER PATHWAY  
STA L 1+00.00

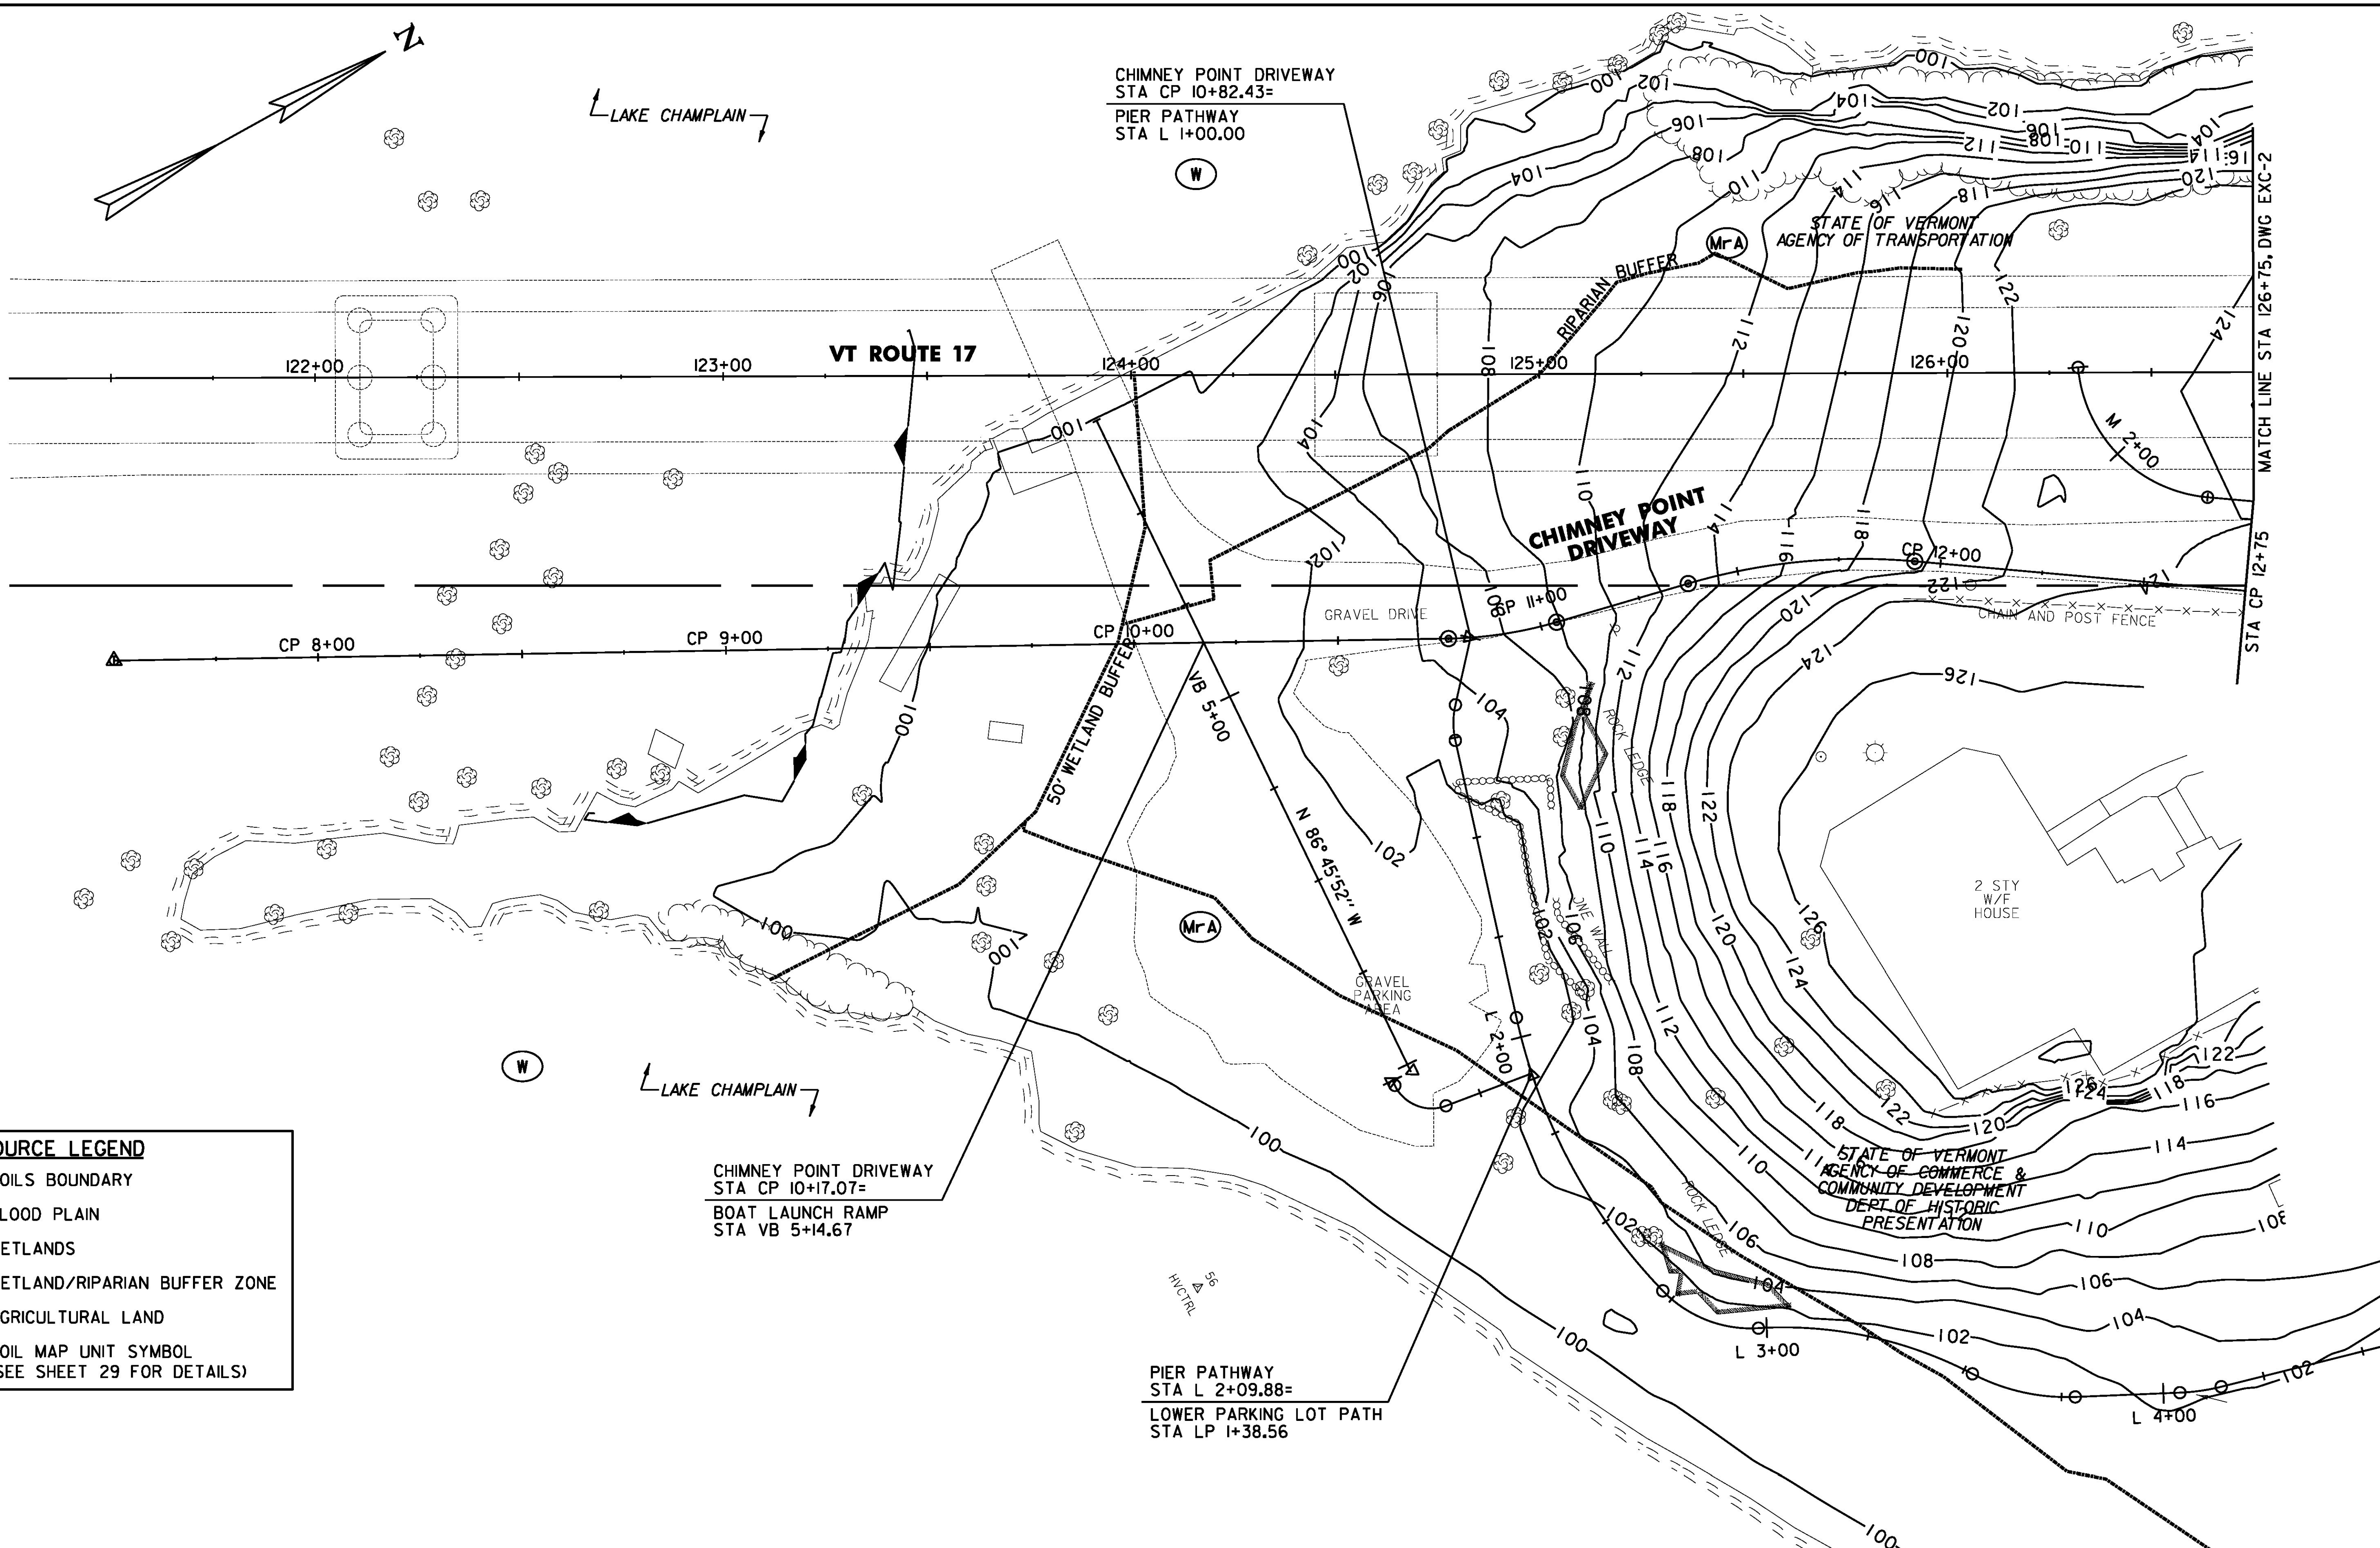


RESOURCE LEGEND	
	SOILS BOUNDARY
	FLOOD PLAIN
	WETLANDS
	WETLAND/RIPARIAN BUFFER ZONE
	AGRICULTURAL LAND
	SOIL MAP UNIT SYMBOL (SEE SHEET 29 FOR DETAILS)

CHIMNEY POINT DRIVEWAY  
STA CP 10+17.07=  
BOAT LAUNCH RAMP  
STA VB 5+14.67

PIER PATHWAY  
STA L 2+09.88=  
LOWER PARKING LOT PATH  
STA LP 1+38.56

<b>EROSION CONTROL EXISTING CONDITIONS SHEET #1</b>	PROJECT NAME: LAKE CHAMPLAIN SITE RESTORATION	PLOT DATE: 7/12/2012
	PROJECT NUMBER: STP 032-1(18)	DRAWN BY: W.G.P.
	FILE NAME: z12E008_ero_exc_01.dgn	DESIGNED BY: B.T.H.
	PROJECT LEADER: D.E.G.	CHECKED BY: D.E.G.
	DWG. NO.: EXC-1	SHEET 30 OF 100

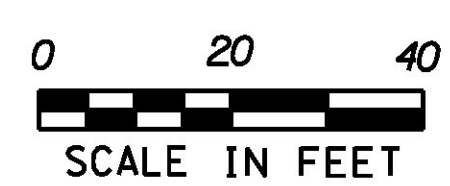

FILE NAME = I:\A\2012\30\ACADD\MSTN\z12E008\_ero\_exc\_01.dgn  
DATE/TIME = 7/12/2012 4:46:56  
USER =