



LAKE CHAMPLAIN

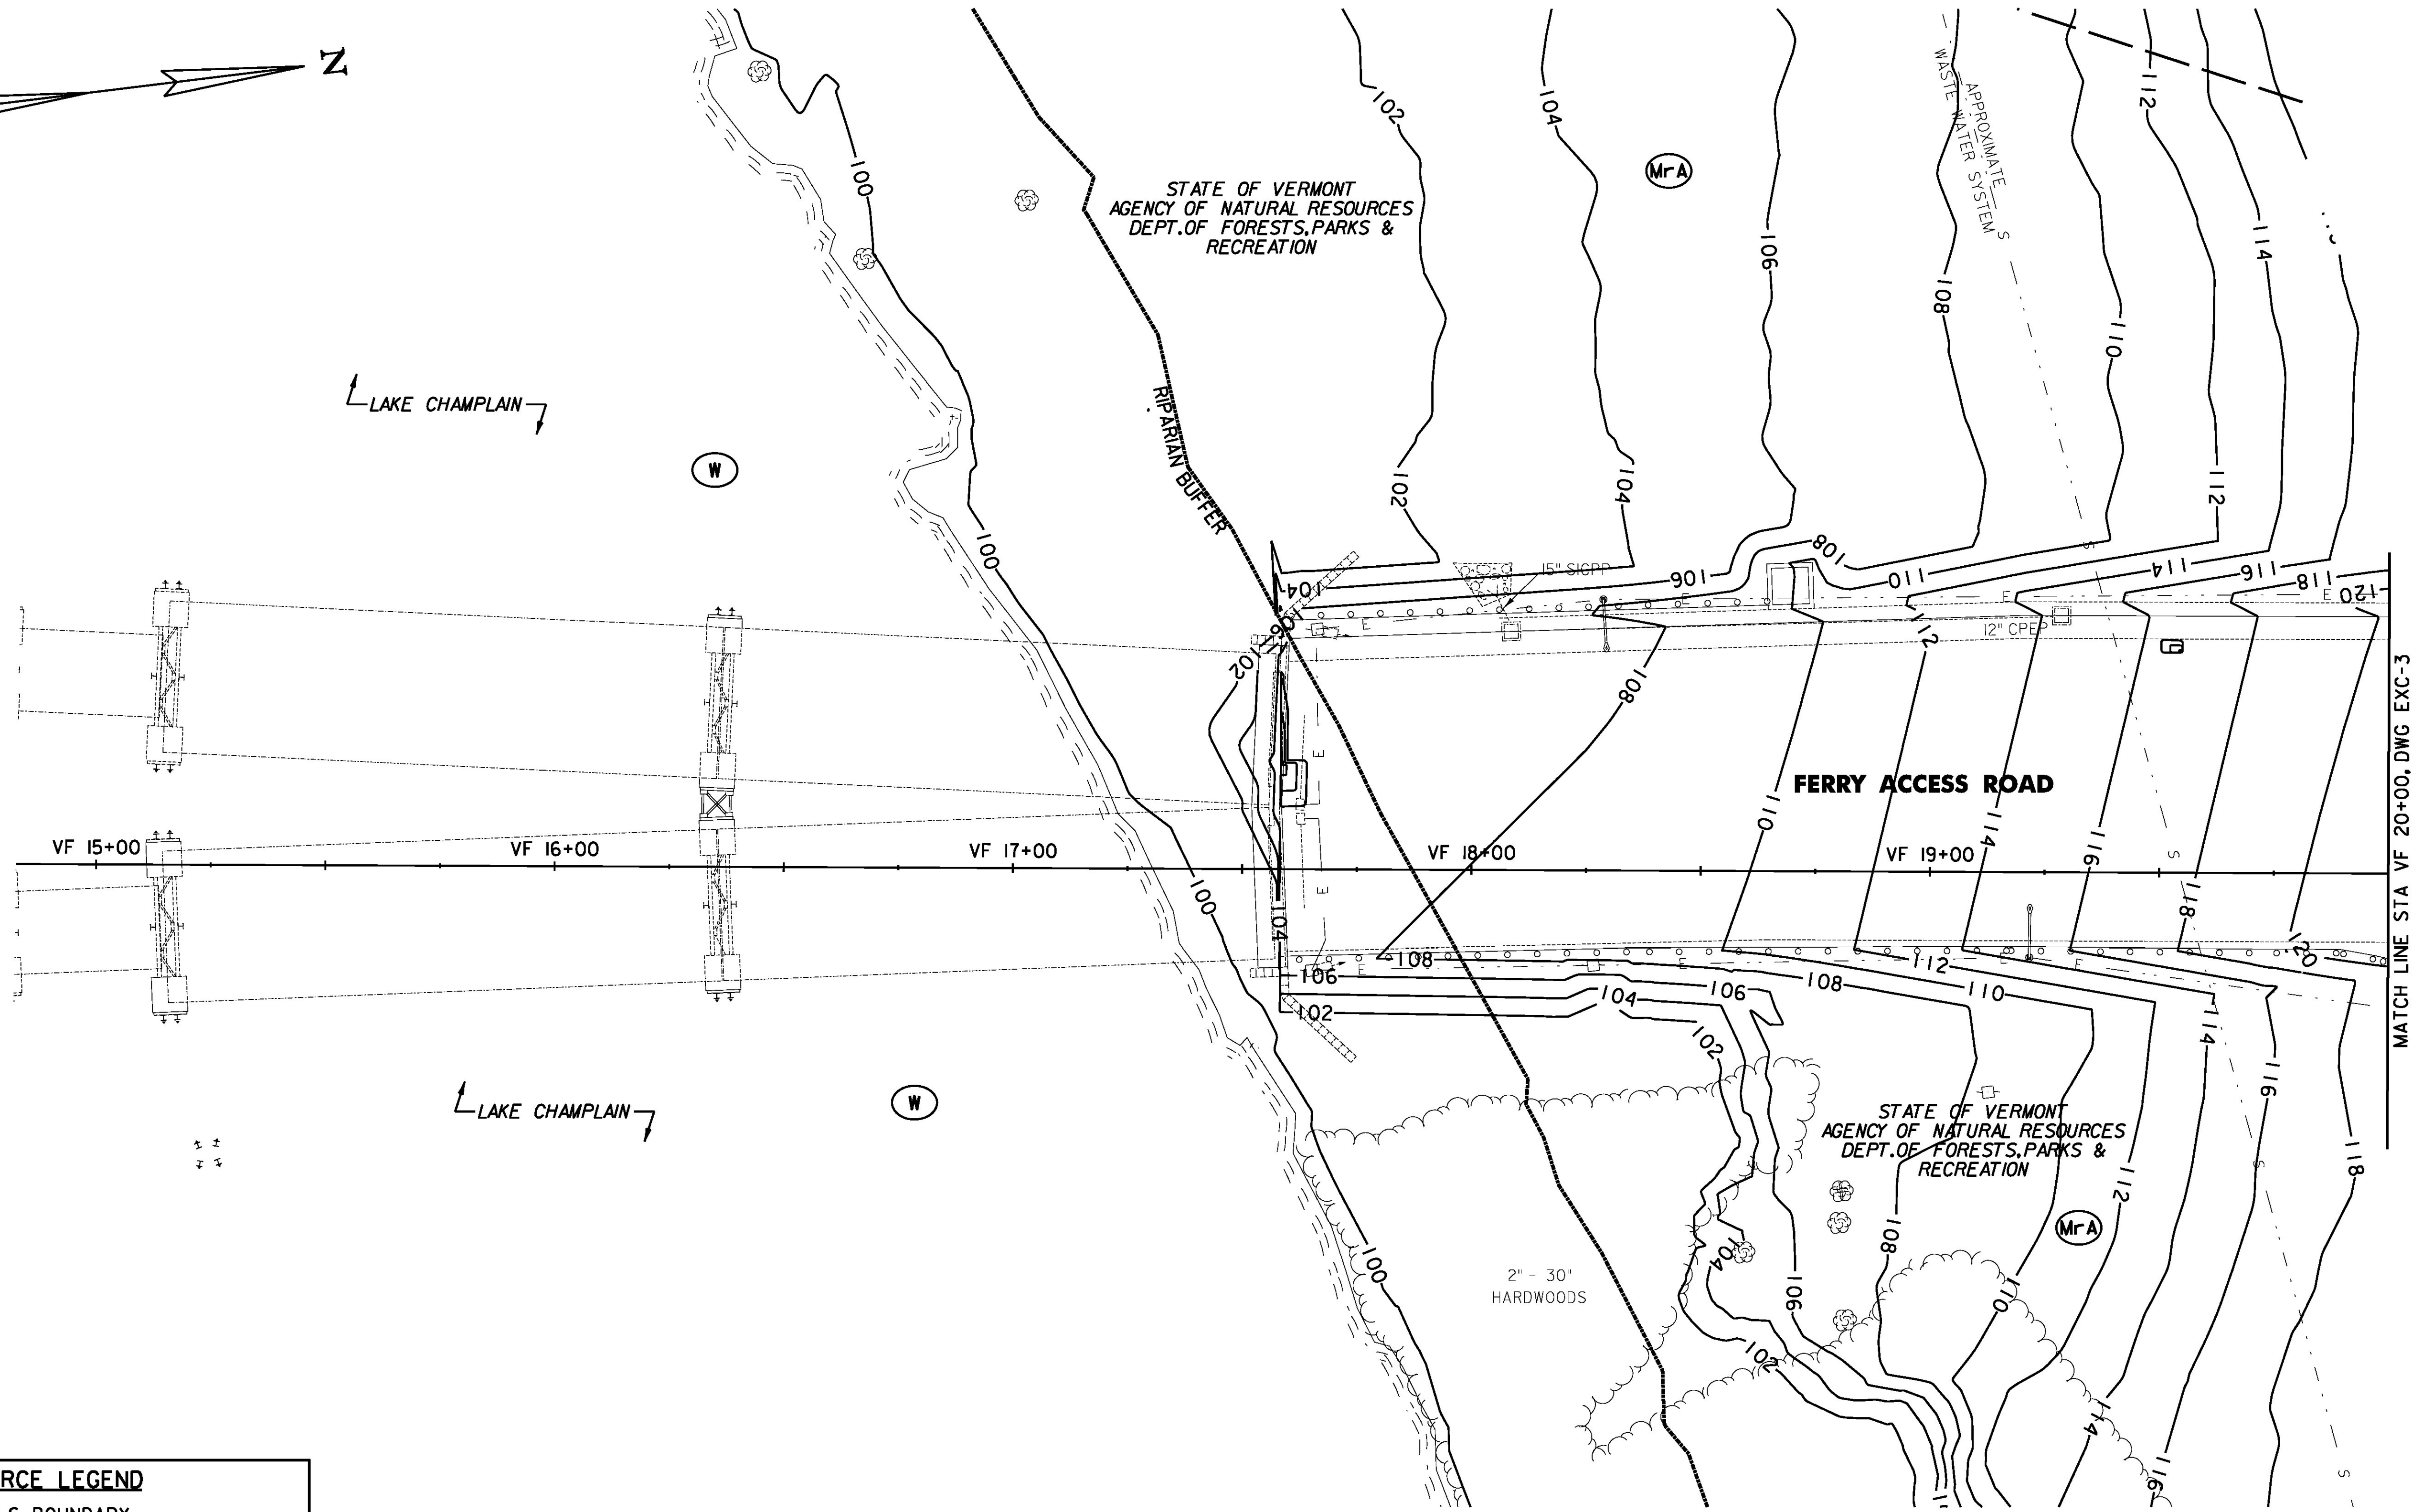

MATCH LINE STA VF 20+00, DWG EXC-3

RESOURCE LEGEND

- SOILS BOUNDARY
- FLOOD PLAIN
- ▲ WETLANDS
- WETLAND/RIPARIAN BUFFER ZONE
- AG — AGRICULTURAL LAND
- (XX) SOIL MAP UNIT SYMBOL
(SEE SHEET 29 FOR DETAILS)

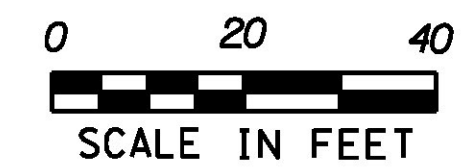

EROSION CONTROL EXISTING CONDITIONS SHEET #5

PROJECT NAME: LAKE CHAMPLAIN SITE RESTORATION	PLOT DATE: 7/12/2012
PROJECT NUMBER: STP 032-1(I18)	DRAWN BY: W.G.P.
FILE NAME: z12E008_ero_exc_05.dgn	DESIGNED BY: B.T.H.
PROJECT LEADER: D.E.G.	CHECKED BY: D.E.G.
DWG. NO.: EXC-5	SHEET 34 OF 100

FILE NAME = I:\A\2012\30\CA\DWG\MSTN.v12E008_ero_exc_05.dgn
DATE/TIME = 7/12/2012
USER = 4666