



LEGEND	
SYMBOL	DESCRIPTION
—PDF—	PROJECT DEMARCATION FENCE

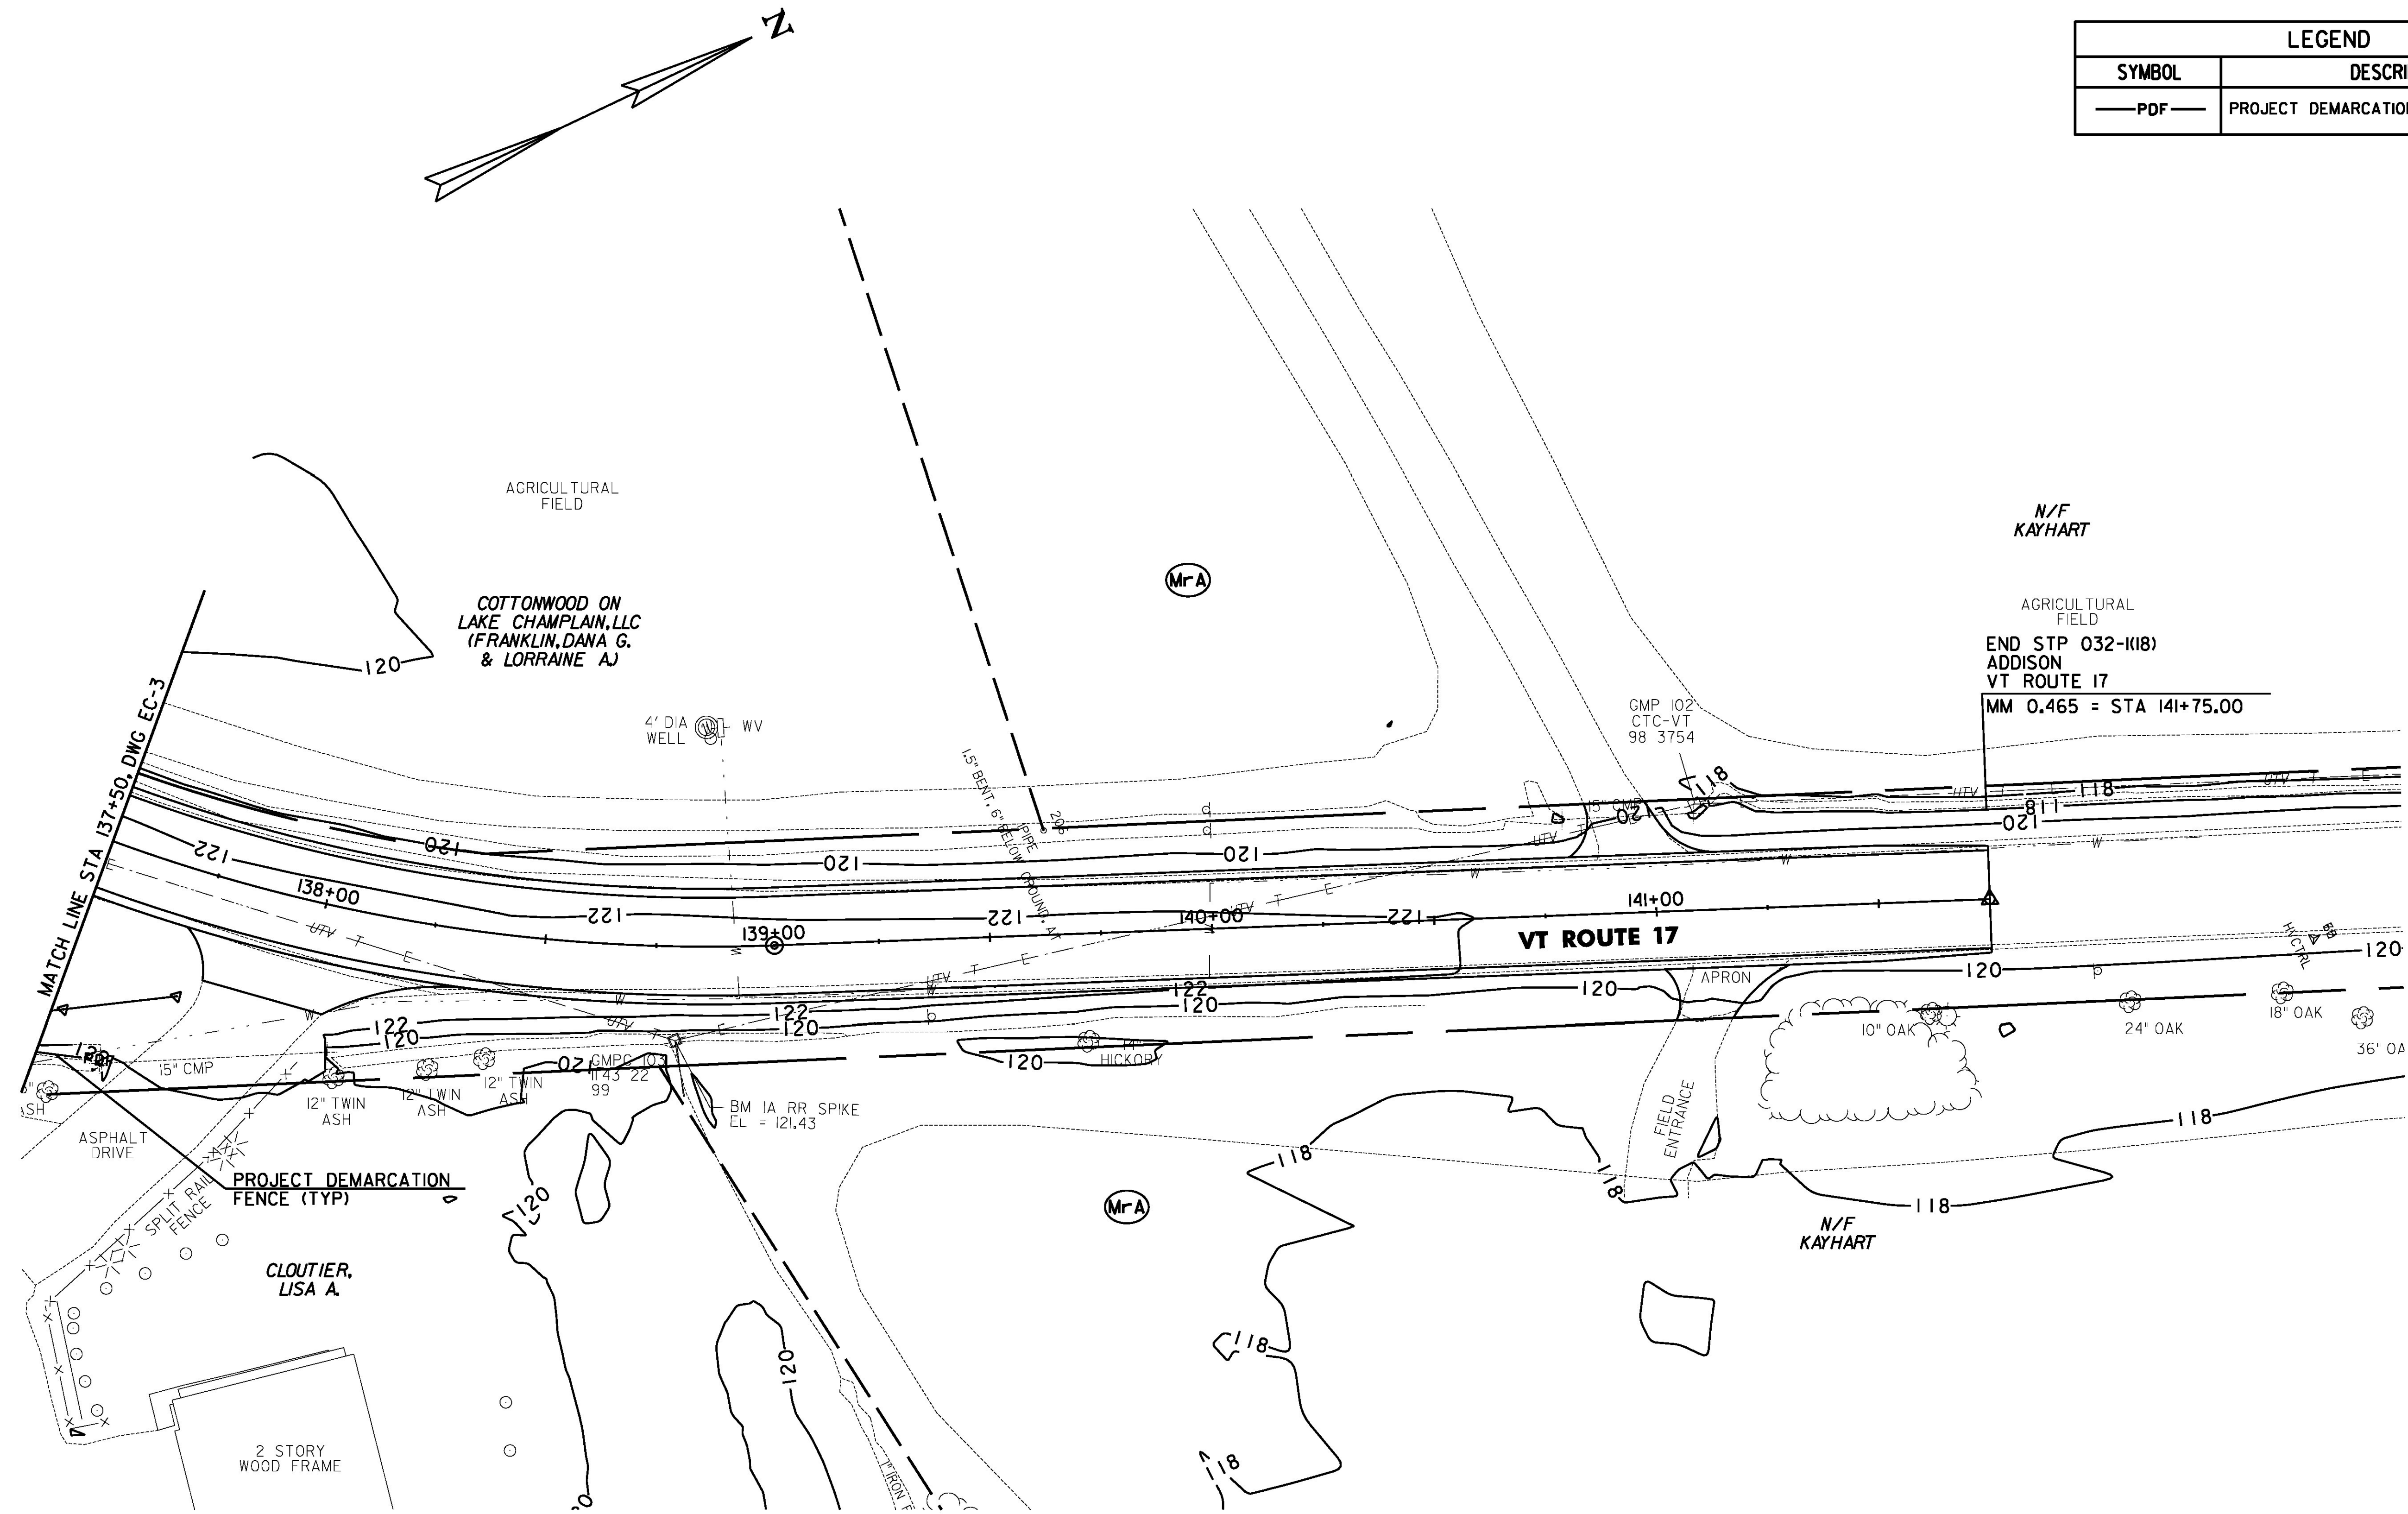

653.55 PROJECT DEMARCATION FENCE
 ADDISON:
 STA 137+50.0 - STA 137+66.0, RT (19.0 LF)

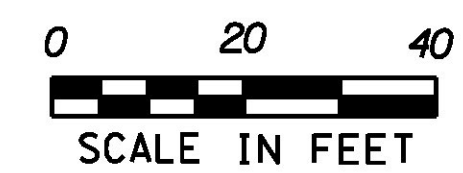

EROSION CONTROL PLAN SHEET #4	PROJECT NAME: LAKE CHAMPLAIN SITE RESTORATION
	PROJECT NUMBER: STP 032-I(18)
	FILE NAME: z12E008_ero_04.dgn
DESIGNED BY: B.T.H.	PLOT DATE: 7/12/2012
DWG. NO.: EC-4	DRAWN BY: W.G.P.
	CHECKED BY: D.E.G.
	SHEET 38 OF 100

FILE NAME = I:\A\2012\30\ACADD\MSTN\z12E008_ero_04.dgn
 DATE/TIME = 7/12/2012
 USER = 4666