


SEE BOAT LAUNCH
PLANS, SHEET 97-100

CHIMNEY POINT DRIVEWAY
STA CP 10+82.43=
PIER PATHWAY
STA L 1+00.00

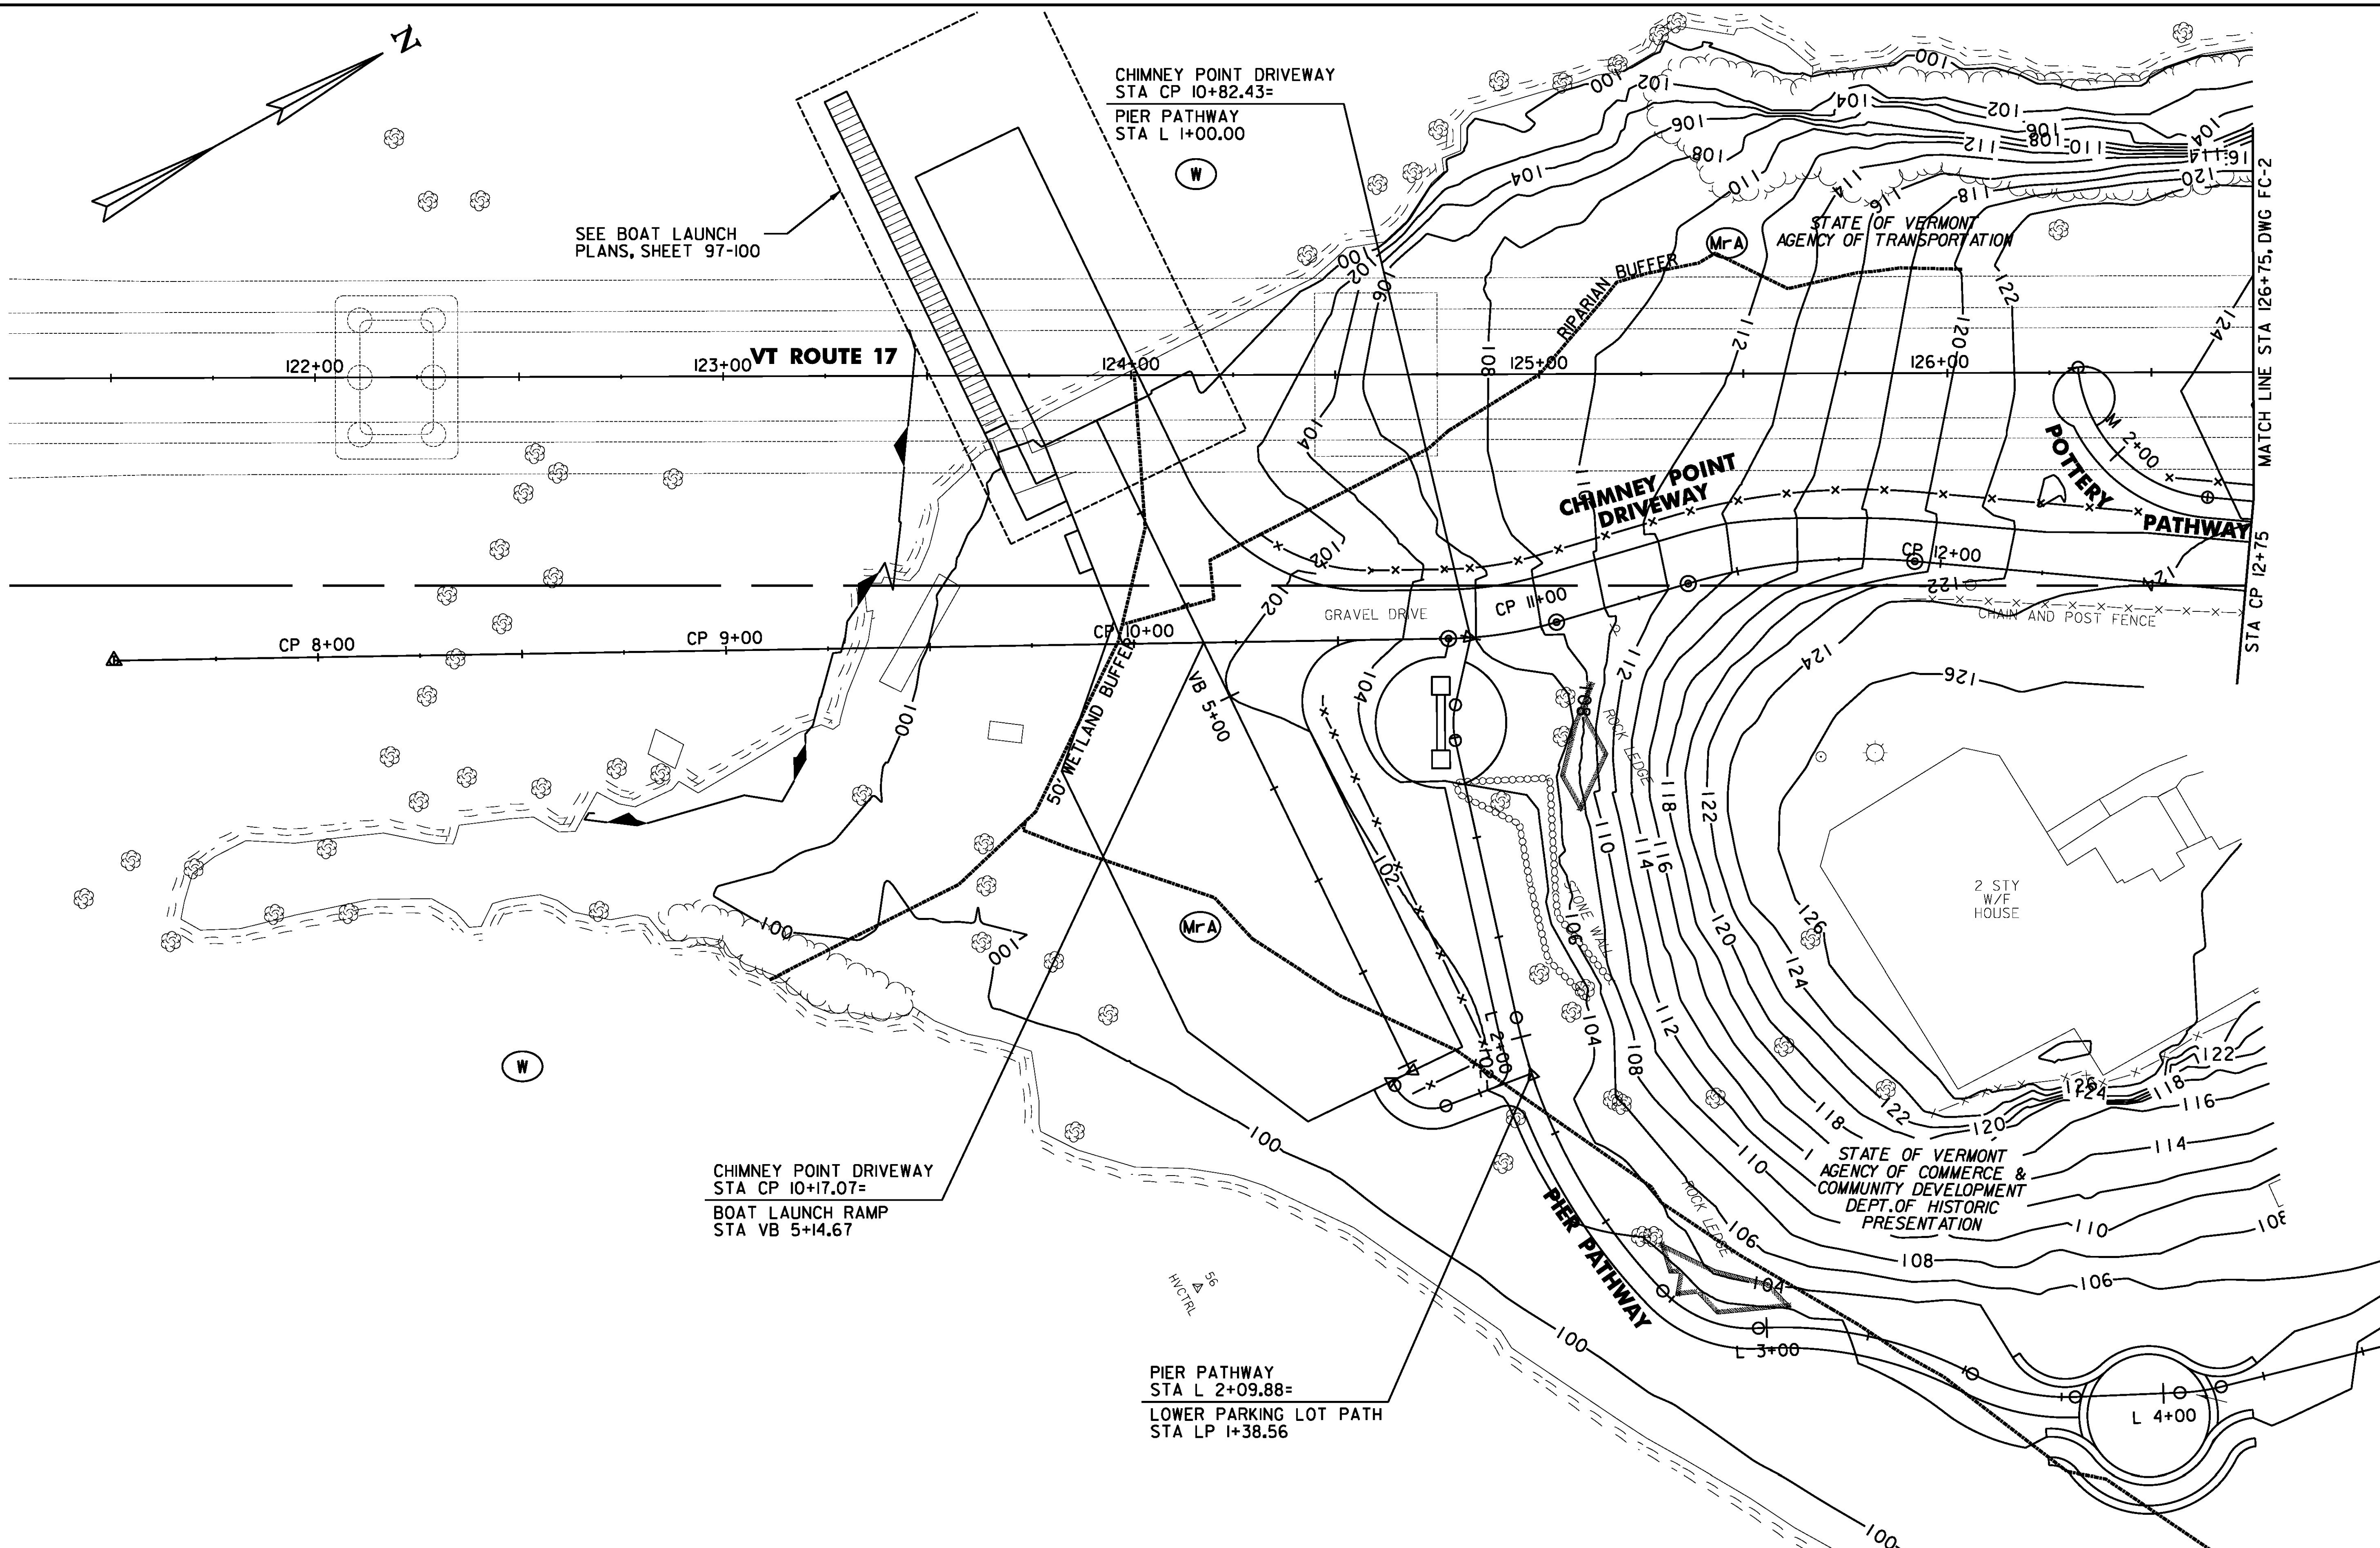

CHIMNEY POINT DRIVEWAY
STA CP 10+17.07=
BOAT LAUNCH RAMP
STA VB 5+14.67


PIER PATHWAY
STA L 2+09.88=
LOWER PARKING LOT PATH
STA LP 1+38.56

STATE OF VERMONT
AGENCY OF TRANSPORTATION

STATE OF VERMONT
AGENCY OF COMMERCE &
COMMUNITY DEVELOPMENT
DEPT. OF HISTORIC
PRESENTATION

2 STY
W/F
HOUSE

EROSION CONTROL FINAL CONDITIONS SHEET #1	PROJECT NAME: LAKE CHAMPLAIN SITE RESTORATION	PLOT DATE: 7/12/2012
	PROJECT NUMBER: STP 032-1(18)	DRAWN BY: W.G.P.
	FILE NAME: z12E008_ero_fc_01.dgn	DESIGNED BY: B.T.H.
	PROJECT LEADER: D.E.G.	CHECKED BY: D.E.G.
	DWG. NO.: FC-1	SHEET 40 OF 100

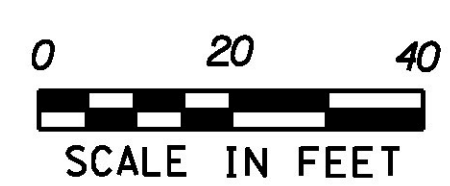

FILE NAME = I:\A\2012\30\ACADD\MSTN\z12E008_ero_fc_01.dgn
DATE/TIME = 7/12/2012
USER = 4666