
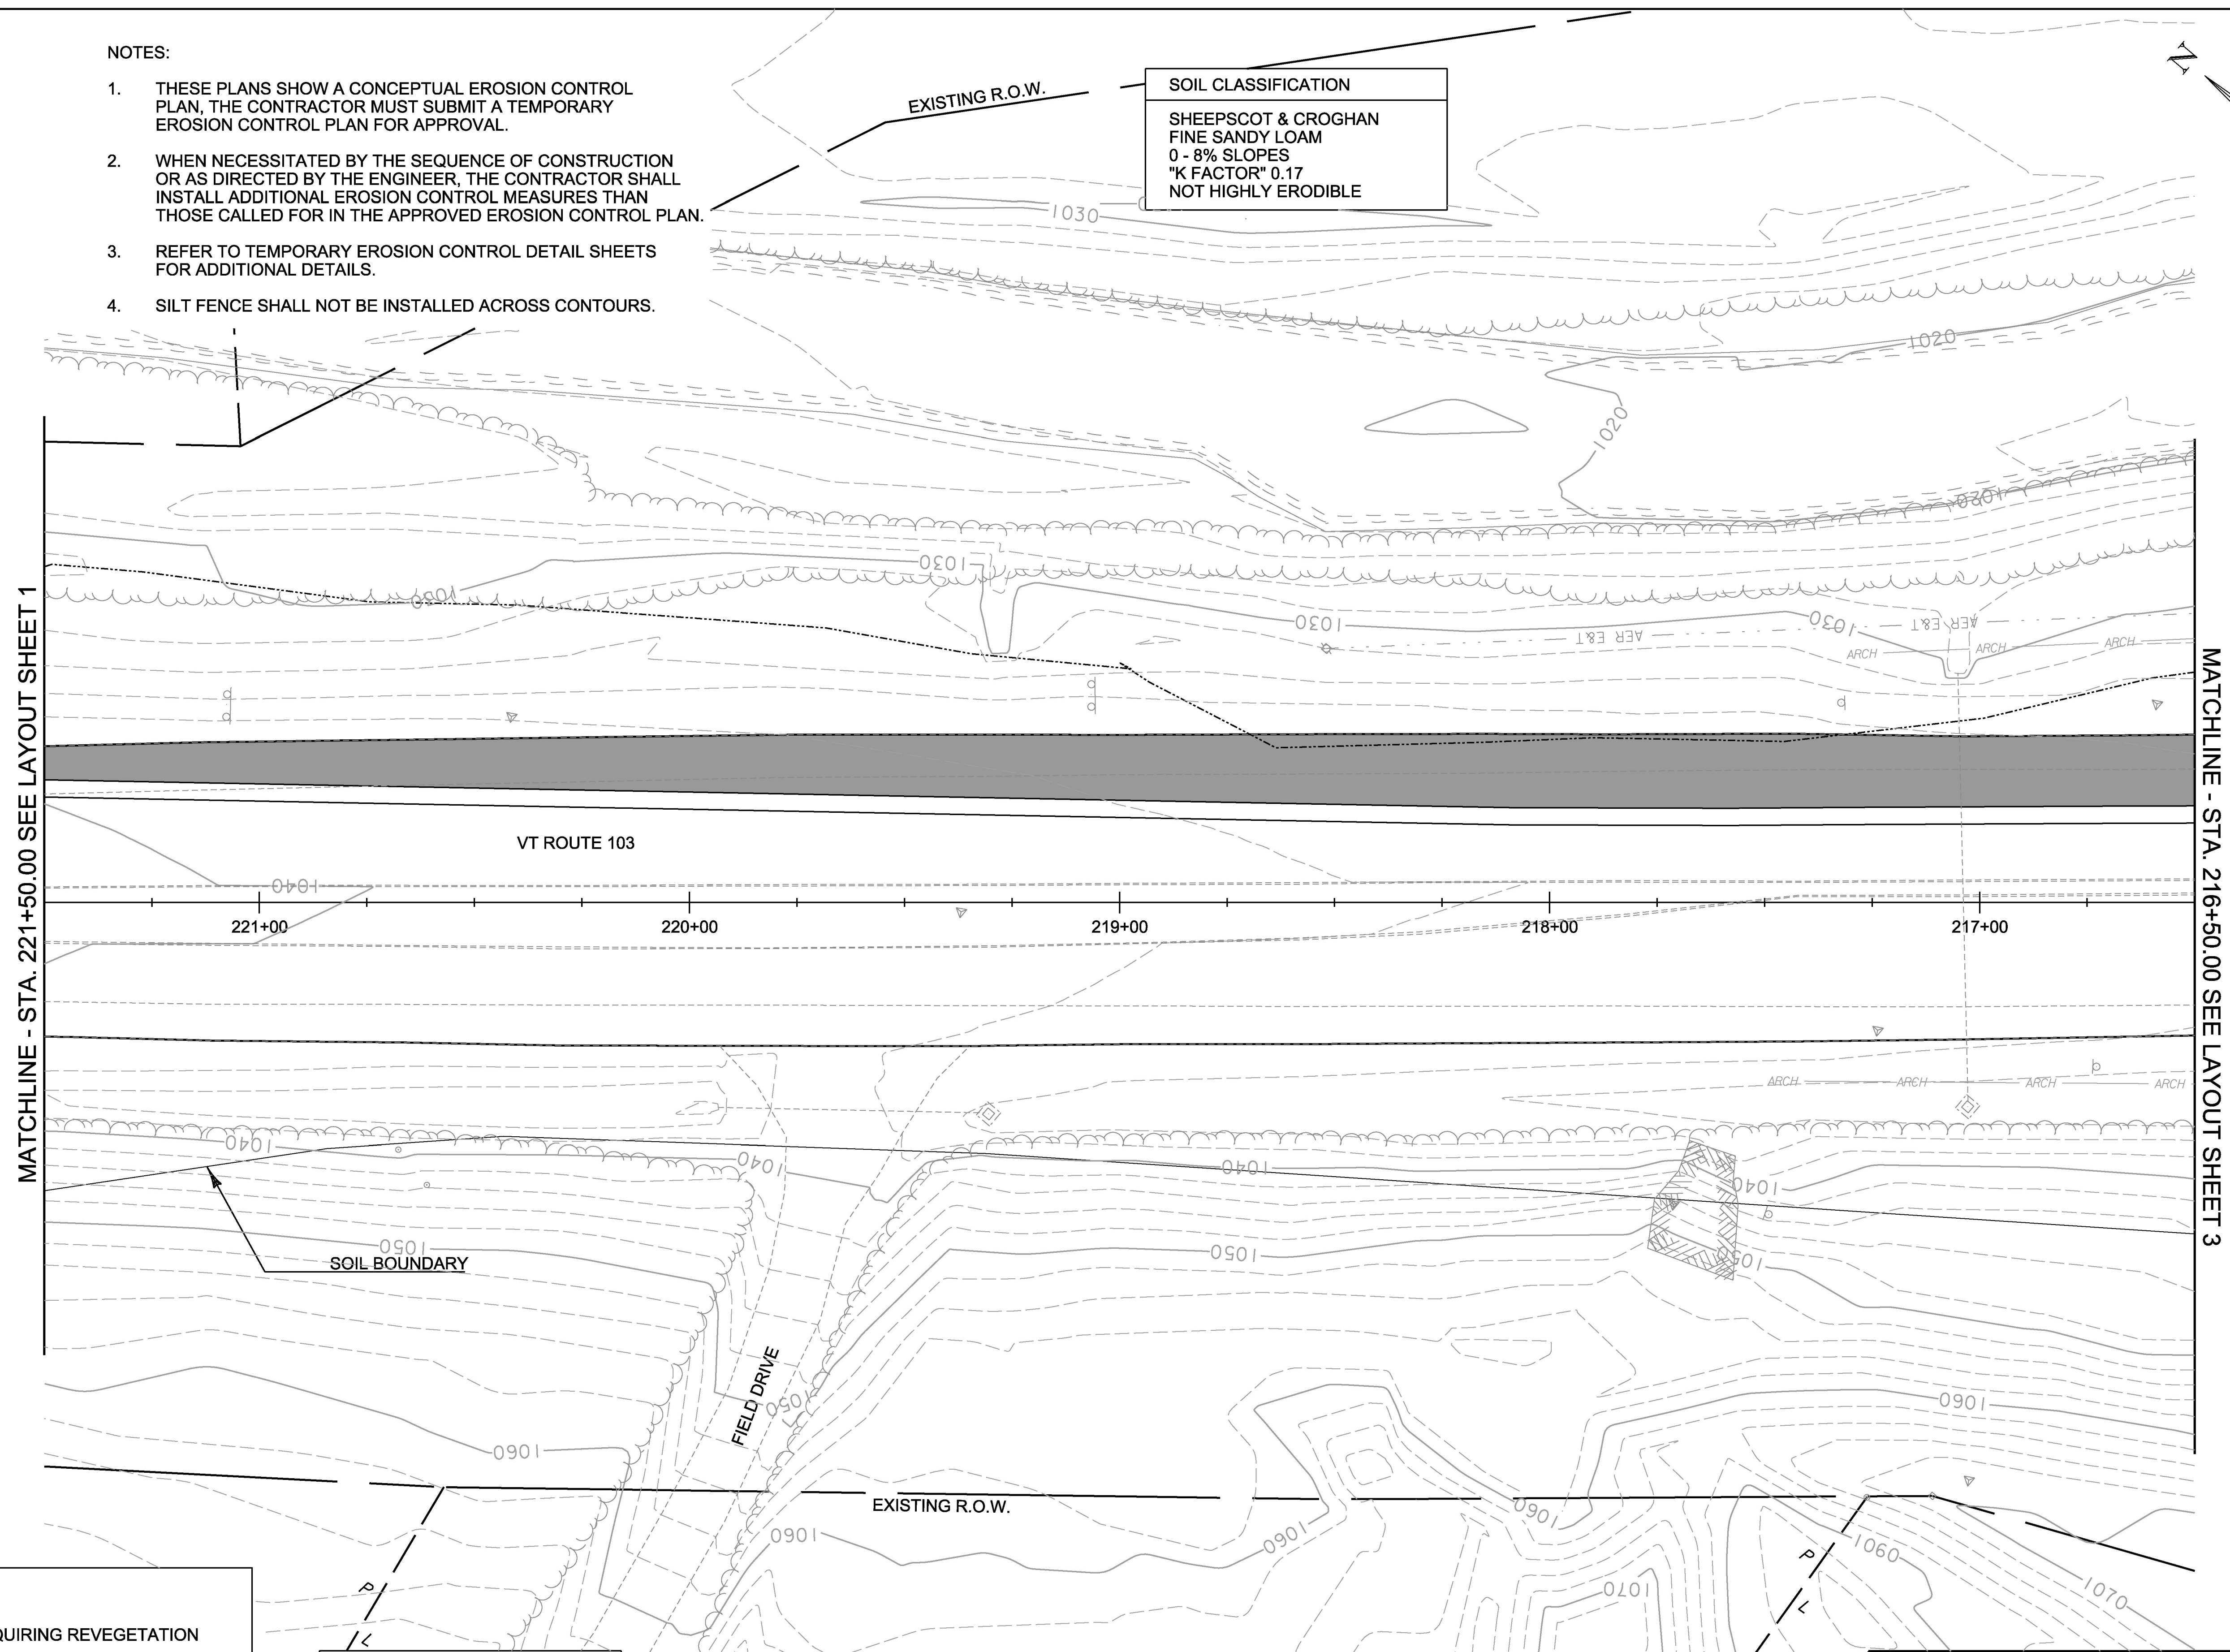


NOTES:

1. THESE PLANS SHOW A CONCEPTUAL EROSION CONTROL PLAN, THE CONTRACTOR MUST SUBMIT A TEMPORARY EROSION CONTROL PLAN FOR APPROVAL.
2. WHEN NECESSITATED BY THE SEQUENCE OF CONSTRUCTION OR AS DIRECTED BY THE ENGINEER, THE CONTRACTOR SHALL INSTALL ADDITIONAL EROSION CONTROL MEASURES THAN THOSE CALLED FOR IN THE APPROVED EROSION CONTROL PLAN.
3. REFER TO TEMPORARY EROSION CONTROL DETAIL SHEETS FOR ADDITIONAL DETAILS.
4. SILT FENCE SHALL NOT BE INSTALLED ACROSS CONTOURS.

SOIL CLASSIFICATION
 SHEEPSHOT & CROGHAN
 FINE SANDY LOAM
 0 - 8% SLOPES
 "K FACTOR" 0.17
 NOT HIGHLY ERODIBLE

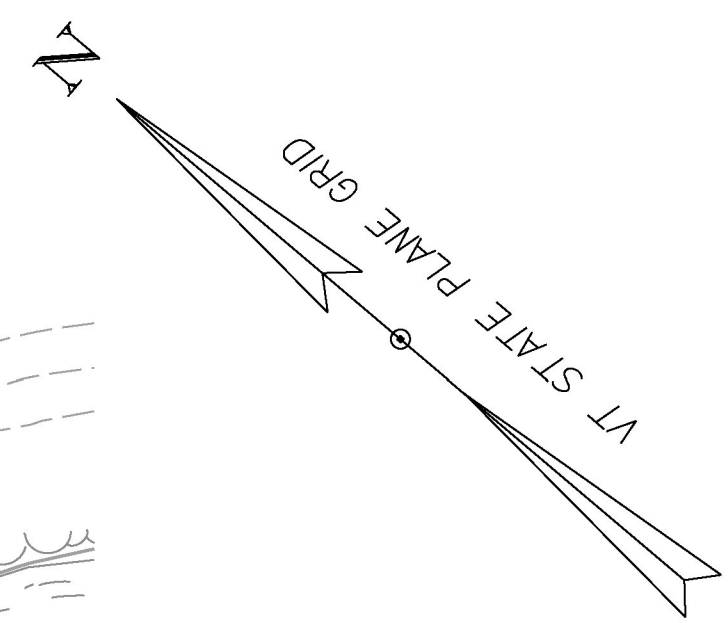

MATCHLINE - STA. 221+50.00 SEE LAYOUT SHEET 1

MATCHLINE - STA. 216+50.00 SEE LAYOUT SHEET 3

LEGEND
 AREA REQUIRING REVEGETATION

SOIL CLASSIFICATION
 COLTON
 FINE SANDY LOAM
 15 - 25% SLOPES
 "K FACTOR" 0.24
 HIGHLY ERODIBLE



PROJECT NAME: LUDLOW	PLOT DATE: 4/19/2017
PROJECT NUMBER: HES SGNL(44)	DRAWN BY: M. BOGACZYK
FILE NAME: t13b020_nul.dgn	CHECKED BY: P. COBURN
PROJECT LEADER: P. COBURN	SHEET 26 OF 43
DESIGNED BY: M. BOGACZYK	
EPSC FINAL CONDITIONS SHEET 2	