

ADAPTED FROM DETAILS PROVIDED BY: NEW YORK STATE DEC
ORIGINALLY DEVELOPED BY USDA-NRCS
VERMONT DEPARTMENT OF ENVIRONMENTAL CONSERVATION

SURFACE ROUGHENING

NOTES:
REFER TO "THE VERMONT STANDARDS & SPECIFICATIONS FOR EROSION PREVENTION & SEDIMENT CONTROL -2006-" FROM THE VT AGENCY OF NATURAL RESOURCES FOR ADDITIONAL GUIDANCE.

THIS WORK SHALL BE CONSIDERED INCIDENTAL TO THE CONTRACT

| REVISIONS | |
|------------------|-----|
| APRIL 1, 2008 | WHF |
| JANUARY 13, 2009 | WHF |
| | |
| | |

| VAOT LOW GROW/FINE FESCUE MIX | | | | | | |
|-------------------------------|-----------|-----------|---------------------|------------------------------|------|--------|
| WEIGHT | LBS/AC | | NAME | LATIN NAME | GERM | PURITY |
| | BROADCAST | HYDROSEED | | | | |
| 38% | 57 | 95 | CREeping RED FESCUE | FESTUCA RUBRA VAR. RUBRA | 90% | 98% |
| 29% | 43.5 | 72.5 | HARD FESCUE | FESTUCA LONGIFOLIA | 85% | 95% |
| 15% | 22.5 | 37.5 | CHEWINGS FESCUE | FESTUCA RUBRA VAR. COMMUTATA | 87% | 95% |
| 15% | 22.5 | 37.5 | ANNUAL RYEGRASS | LOLIUM MULTIFLORUM | 90% | 95% |
| 3% | 4.5 | 7.5 | INERTS | | | |
| 100% | 150 | 250 | | | | |

| VAOT RURAL AREA MIX | | | | | | |
|---------------------|-----------|-----------|---------------------|--------------------------|------|--------|
| WEIGHT | LBS/AC | | NAME | LATIN NAME | GERM | PURITY |
| | BROADCAST | HYDROSEED | | | | |
| 37.5% | 22.5 | 45 | CREeping RED FESCUE | FESTUCA RUBRA VAR. RUBRA | 85% | 98% |
| 37.5% | 22.5 | 45 | TALL FESCUE | FESTUCA ARUNDINACEA | 90% | 95% |
| 5.0% | 3 | 6 | RED TOP | AGROSTIS GIGANTEA | 90% | 95% |
| 15.0% | 9 | 18 | WHITE FIELD CLOVER | TRIFOLIUM REPENS | 85% | 98% |
| 5.0% | 3 | 6 | ANNUAL RYE GRASS | LOLIUM MULTIFLORUM | 85% | 95% |
| 100% | 60 | 120 | | | | |

| GENERAL AMENDMENT GUIDANCE | | |
|----------------------------|-----------|------------|
| FERTILIZER | LIME | |
| 10/20/10 | AG LIME | PELLITIZED |
| 500 LBS/AC | 2 TONS/AC | 1 TONS/AC |

CONSTRUCTION GUIDANCE


1. SEED MIX: THE CONTRACTOR SHALL COORDINATE WITH THE RESIDENT ENGINEER ON WHICH SEED MIX TO USE.
2. SEED MIX: USE AS INDICATED IN THE PLANS AND/OR FOR ALL ESTABLISHED UPLAND (NON WETLAND) AREAS DISTURBED BY THE CONTRACTOR.
3. ALL SEED MIXTURES: SHALL NOT HAVE A WEED CONTENT EXCEEDING 0.40% BY WEIGHT AND SHALL BE FREE OF ALL NOXIOUS SEED.
4. FERTILIZER AND LIMESTONE: SHALL FOLLOW RATES SHOWN ON PLAN OR AS DIRECTED BY THE ENGINEER.
5. HAY MULCH: TO BE PLACED ON EARTH SLOPES AT THE RATE OF 2 TONS/ACRE, ACHIEVE 90% GROUND COVER OR AS DIRECTED BY THE ENGINEER.
6. HYDROSEEDING: ALTHOUGH GUIDANCE IS GIVEN ABOVE THE SITE CONDITIONS AND THE TYPE OF HYDROSEED PROPOSED FOR USE WILL ULTIMATELY DICTATE THE AMOUNTS AND TYPES OF SOIL AMENDMENTS TO BE APPLIED.
7. TURF ESTABLISHMENT: PLACING SEED, FERTILIZER, LIME AND MULCH PRIOR TO SEPTEMBER 15 AND AFTER APRIL 15 CAN BETTER ENSURE A VIGOROUS GROWTH OF GRASS.

ADAPTED FROM VTRANS TECHNICAL LANDSCAPE MANUAL FOR ROADWAYS AND TRANSPORTATION FACILITIES

TURF ESTABLISHMENT

THIS WORK SHALL BE PERFORMED IN ACCORDANCE WITH SECTION 651 FOR SEED (PAY ITEM 651.5)

| REVISIONS | |
|------------------|-----|
| JANUARY 12, 2015 | WHF |
| | |
| | |

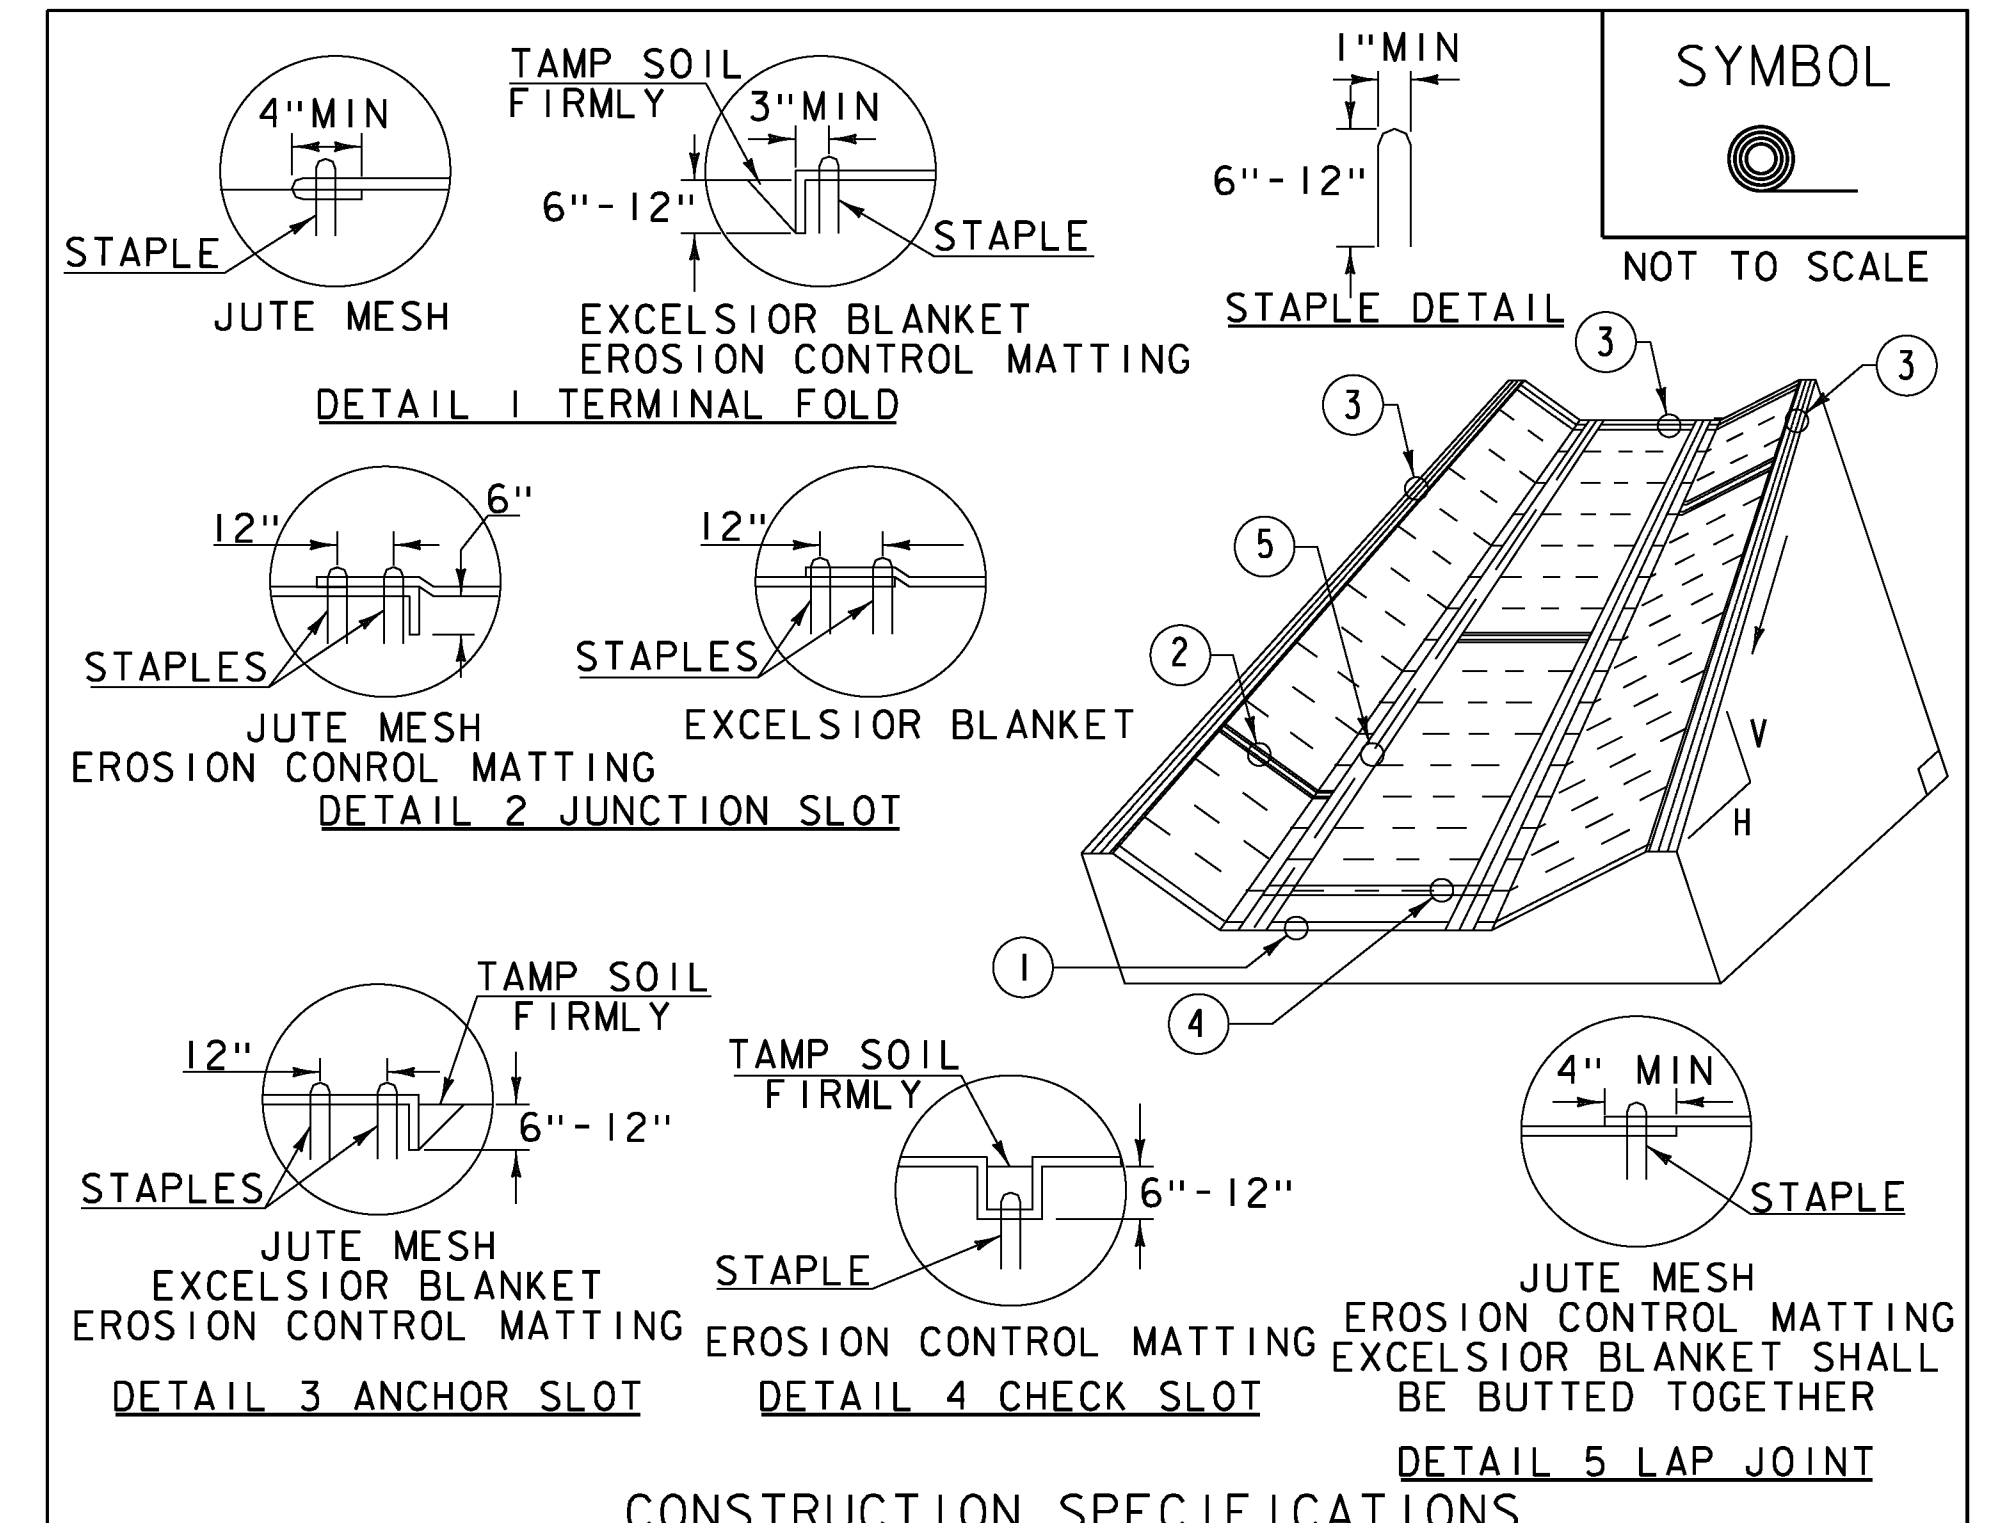

CONSTRUCTION SPECIFICATIONS

1. EROSION MATTING, CHECK SLOTS, SHALL BE SPACED IN DITCH CHANNEL SO THAT ONE OCCURS WITHIN EACH 50' ON SLOPES OF MORE THAN 4% AND LESS THAN 6%. ON SLOPES OF 6% OR MORE, THEY SHALL BE SPACED SO THAT ONE OCCURS WITHIN EACH 25'.
2. APPLY FERTILIZER, LIME SEED PRIOR TO PLACING MATTING.
3. STAPLES ARE TO BE PLACED ALTERNATELY, IN COLUMNS APPROXIMATELY 2' APART AND IN ROWS APPROXIMATELY 3' APART. APPROXIMATELY 175 STAPLES ARE REQUIRED PER 4' X 225' ROLL OF MATERIAL AND 125 STAPLES ARE REQUIRED PER 4' X 150' ROLL OF MATERIAL.
4. DISTURBED AREAS SHALL BE SMOOTHLY GRADED. EROSION CONTROL MATERIAL SHALL BE PLACED LOOSELY OVER GROUND SURFACE. DO NOT STRETCH.
5. ALL TERMINAL ENDS AND TRANSVERSE LAPS SHALL BE STAPLED AT APPROXIMATELY 12" INTERVALS.

ADAPTED FROM DETAILS PROVIDED BY: NEW YORK STATE DEC
ORIGINALLY DEVELOPED BY USDA-NRCS
VERMONT DEPARTMENT OF ENVIRONMENTAL CONSERVATION

ROLLED EROSION CONTROL PRODUCT (RECP) DITCH

NOTES:
REFER TO "THE VERMONT STANDARDS & SPECIFICATIONS FOR EROSION PREVENTION & SEDIMENT CONTROL -2006-" FROM THE VT AGENCY OF NATURAL RESOURCES FOR ADDITIONAL GUIDANCE.

THIS WORK SHALL BE PERFORMED IN ACCORDANCE WITH SECTION 653 AND AS SHOWN IN THE PLANS FOR TEMPORARY EROSION MATTING (PAY ITEM 653.20) OR PERMANENT EROSION MATTING (PAY ITEM 653.2).

| REVISIONS | |
|------------------|-----|
| MARCH 8, 2007 | JMF |
| APRIL 16, 2007 | WHF |
| JANUARY 13, 2009 | WHF |
| | |

| | |
|---------------------------------------|-----------------------|
| PROJECT NAME: | KILLINGTON-WOODSTOCK |
| PROJECT NUMBER: | ER NH 020-2(38) |
| FILE NAME: z13bi92erodets_RF038.dgn | PLOT DATE: 3/7/2016 |
| PROJECT LEADER: E. ATKINS | DRAWN BY: T. BIGELOW |
| DESIGNED BY: T. BIGELOW | CHECKED BY: E. ATKINS |
| ROCKFALL SITE 038 EPSC DETAIL SHEET 1 | SHEET 135 OF 146 |