


HADLEY VERY FINE SANDY LOAM
 0%-3% SLOPES
 NOT HIGLY ERODIBLE
 K= 0.49



AGAWAM FINE SANDY LOAM
 15%-25% SLOPES
 HIGLY ERODIBLE
 K= 0.28

MERRIMAC FINE SANDY LOAM
 25%-50% SLOPES
 HIGLY ERODIBLE
 K= 0.24

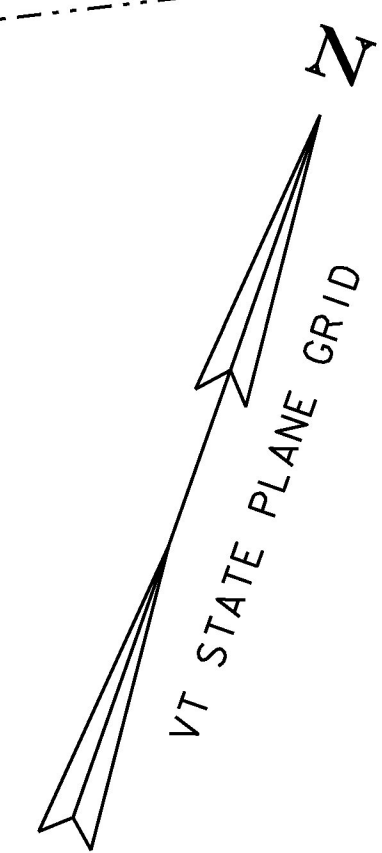

STA 16+00.00

MATCHLINE

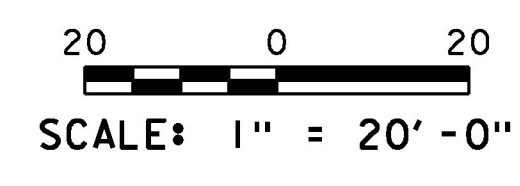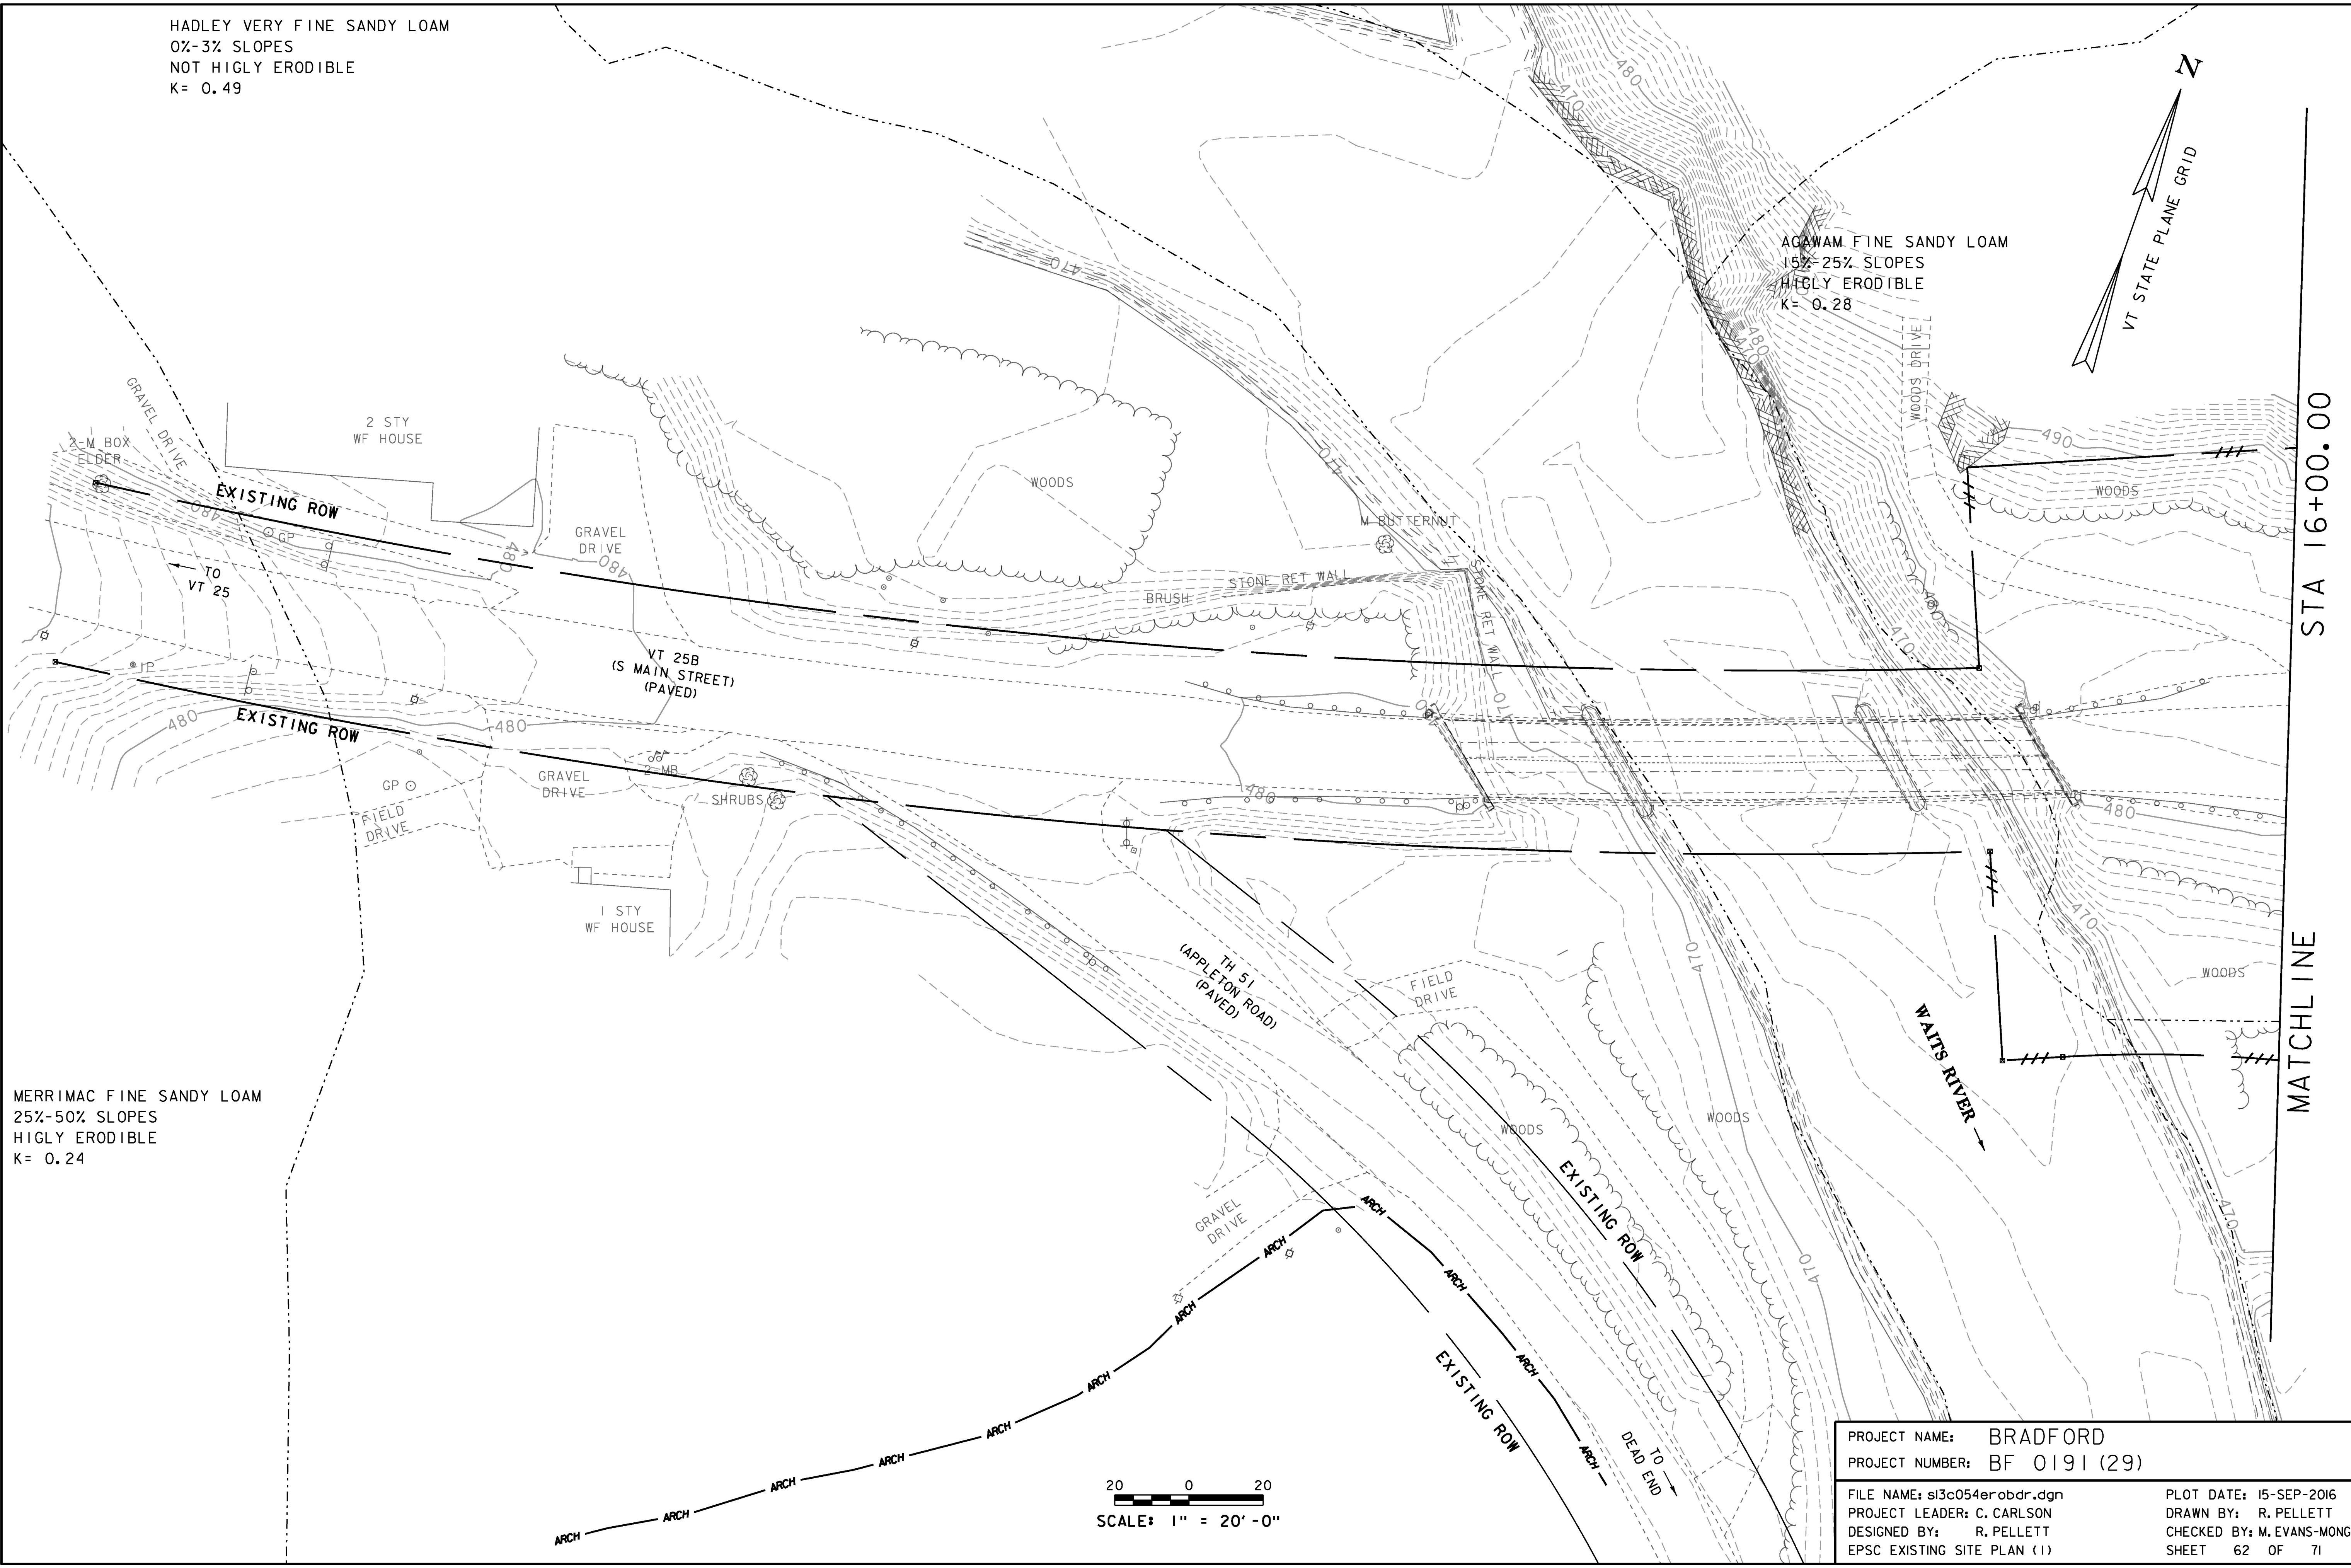

PROJECT NAME:	BRADFORD	PLOT DATE:	15-SEP-2016
PROJECT NUMBER:	BF 0191 (29)	DRAWN BY:	R. PELLETT
FILE NAME:	sl3c054erobdr.dgn	CHECKED BY:	M. EVANS-MONGEON
PROJECT LEADER:	C. CARLSON	SHEET	62 OF 71
DESIGNED BY:	R. PELLETT		
EPSC EXISTING SITE PLAN (1)			