


WINGWALL SECTION

WINGWALL WW1

PART	MARK	QTY	SIZE	SPC	NOTE	LEN	TYPE
WW (H)	W401E	24	#4	12"	-	116"	STR
WW (V)	W402E	11	#4	12"	-	136	STR
WW (V)	W501E	20	#5	6"	-	136	STR

NOTE: ALL BAR COVER 2" MIN. UNLESS NOTED OTHERWISE. QUANTITIES ARE FOR ONE WINGWALL.

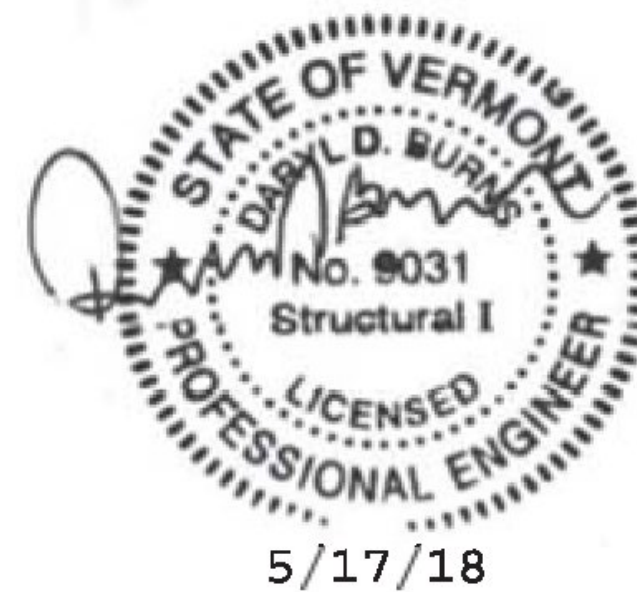

PREPARED BY:		CAMP PRECAST CONCRETE PRODUCTS	
78 PRECAST RD MILTON, VT 05468 PHONE: (802)893-2401 FAX: (802)893-1542			
DATE: 4/20/18	SHEET TITLE: WINGWALL WW1	DRWN BY: BJC	
SCALE: N.T.S.	DETAILS	CHKD BY: RPJ/RJA	
PROJECT: TOWN OF WATERFORD, CALEDONIA, VT 16' x 8' BOX CULVERT BF 0225(4) VT RT. 18 BRIDGE #7			
CONTRACTOR:		DWG. I.D.:	PD-02
DELTA PROJ. NO.: 2018.477.003		SHT. NO.:	8 OF 16

**DELTA**  
SPECIALTY PRECAST CONCRETE ENGINEERS  
880 HOOPER ROAD, ENDWELL, NY 13760  
TEL: (607) 231-6600 FAX: (607) 231-6650