


NOTE:
1. FOR ALL PLANTINGS BELOW ELEVATION 662.5'
(SEE LANDSCAPE DETAIL SHEET).

NOTE:
AREAS OF TOPSOIL ALTERNATE APPLICATION ADJACENT TO EXISTING POND
BETWEEN APPROXIMATELY STATION 5+00 AND STATION 16+00 (SEE
NOTES ON GRADING PLAN) TO BE SEEDED WITH RURAL CONSERVATION
MIX (RC) AND MULCHED.

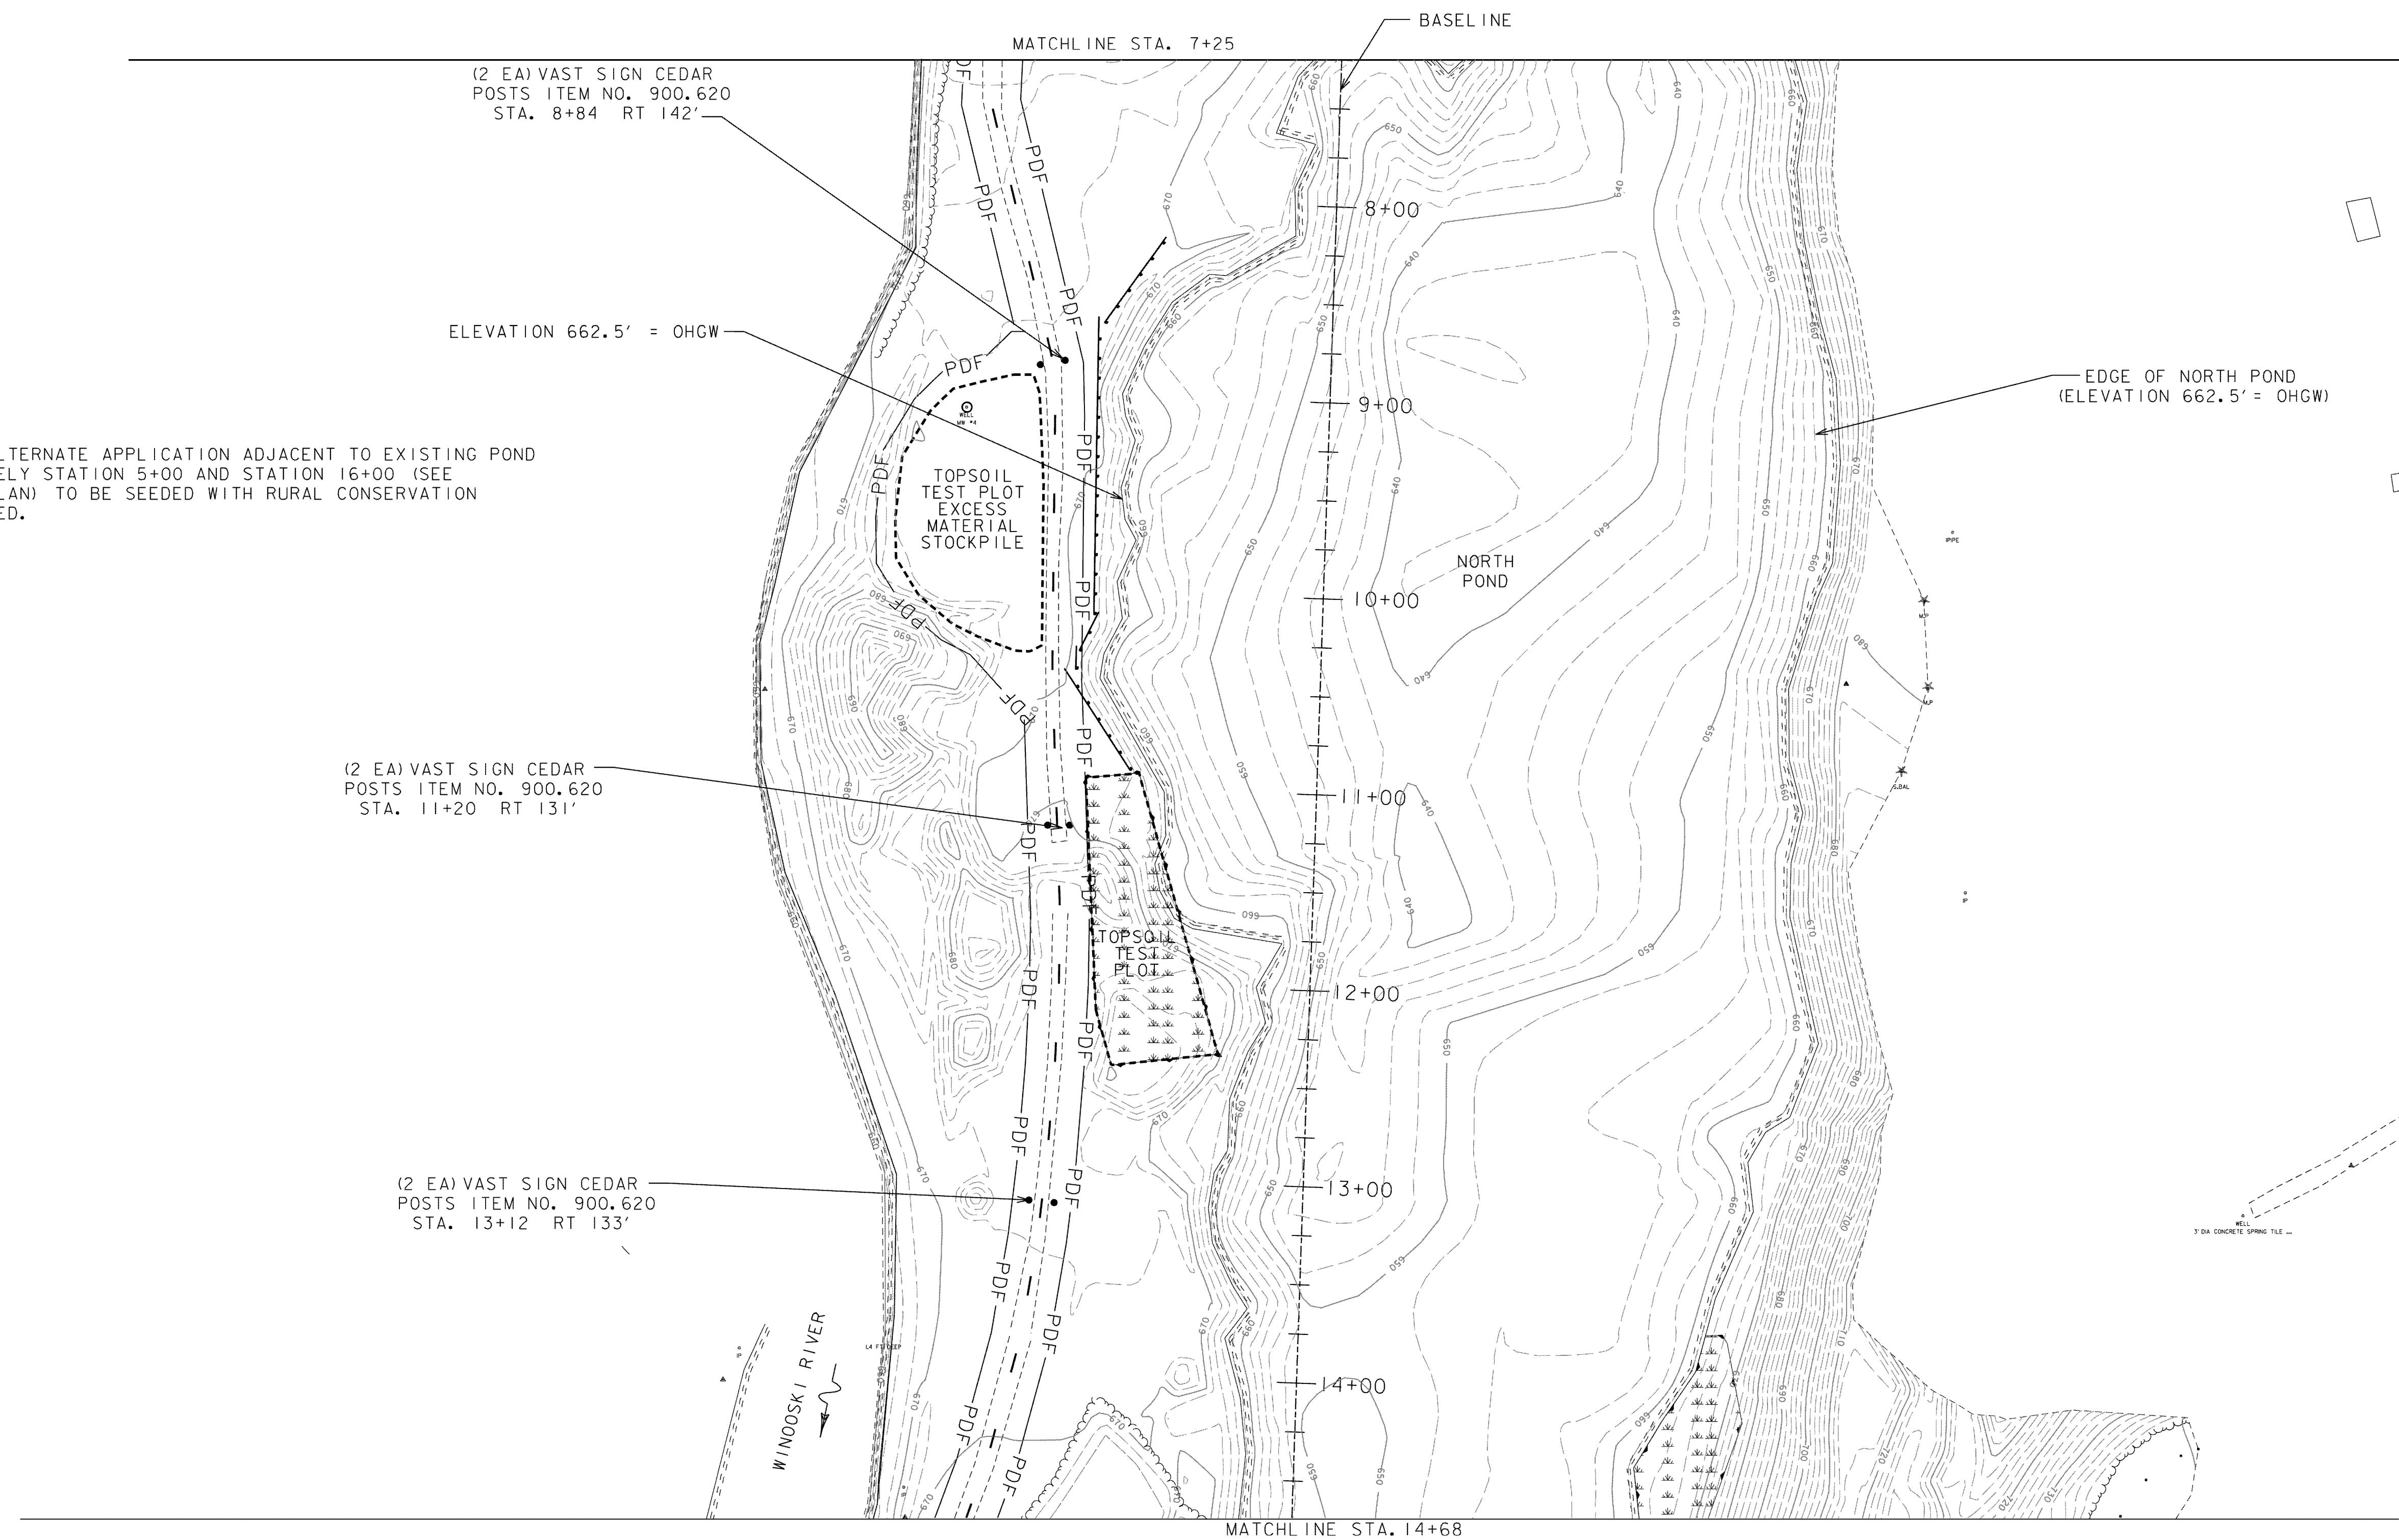

(2 EA) VAST SIGN CEDAR
POSTS ITEM NO. 900.620
STA. 8+84 RT 142'

ELEVATION 662.5' = OHGW

(2 EA) VAST SIGN CEDAR
POSTS ITEM NO. 900.620
STA. 11+20 RT 131'

(2 EA) VAST SIGN CEDAR
POSTS ITEM NO. 900.620
STA. 13+12 RT 133'


EDGE OF NORTH POND
(ELEVATION 662.5' = OHGW)

LEGEND

- VAST TRAIL
- TOWN HIGHWAY
- EXISTING GRAVEL ACCESS ROAD
- 670- MAJOR CONTOUR (EXISTING)
- 660- MAJOR CONTOUR (NEW)
- MINOR CONTOUR (EXISTING)
- MINOR CONTOUR (NEW)
- LIMITS OF CONSTRUCTION / BARRIER FENCE
- SILT FENCE
- EXISTING TREELINE
- MONITORING WELL
- EXISTING STRUCTURE
- EXISTING DECIDUOUS TREE
- EXISTING EVERGREEN TREE
- NEW DECIDUOUS TREE
- NEW EVERGREEN TREE
- NEW DECIDUOUS SHRUB
- BLUEBIRD BOXES AND POSTS
- WOOD DUCK BOX AND POST
- PDF — PROJECT DEMARCATION FENCE

DATUM
VERTICAL NAVD 88
HORIZONTAL NAD 83 (92)

NOTE.
WETLAND SHRUBS SUCH AS ALDERS WITHIN CONSTRUCTION AREA OF HAUL ROAD ALONG EASTERN EDGE OF NORTHERN POND
SHALL BE TRANSPLANTED TO PERIMETERS OF FINISHED AREAS AT ELEVATION 662.5', AND/OR TO UPHILL EDGES OF HAUL ROAD,
AS DIRECTED BY RESIDENT ENGINEER. PAYMENT FOR "EACH" TRANSPLANT SHALL BE FOR ONE FULL BUCKET-LOAD OF PLANT MATERIAL.

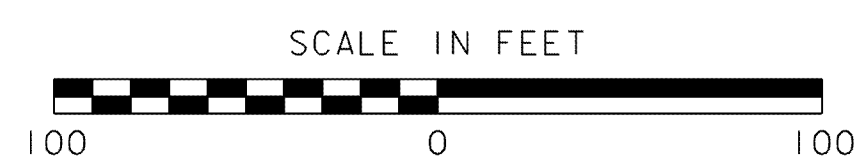

PROJECT NAME: CABOT-DANVILLE
PROJECT NUMBER: FECC F 028-3(26)
FILE NAME: xd079land2.dgn
PROJECT LEADER: C.W. BRODIE
DESIGNED BY: C.W. BRODIE
LANDSCAPE PLAN (2)
PLOT DATE: 9/30/2010
DRAWN BY: E.B. SMALL
CHECKED BY: J.K. BENSON
SHEET 212 OF 250