

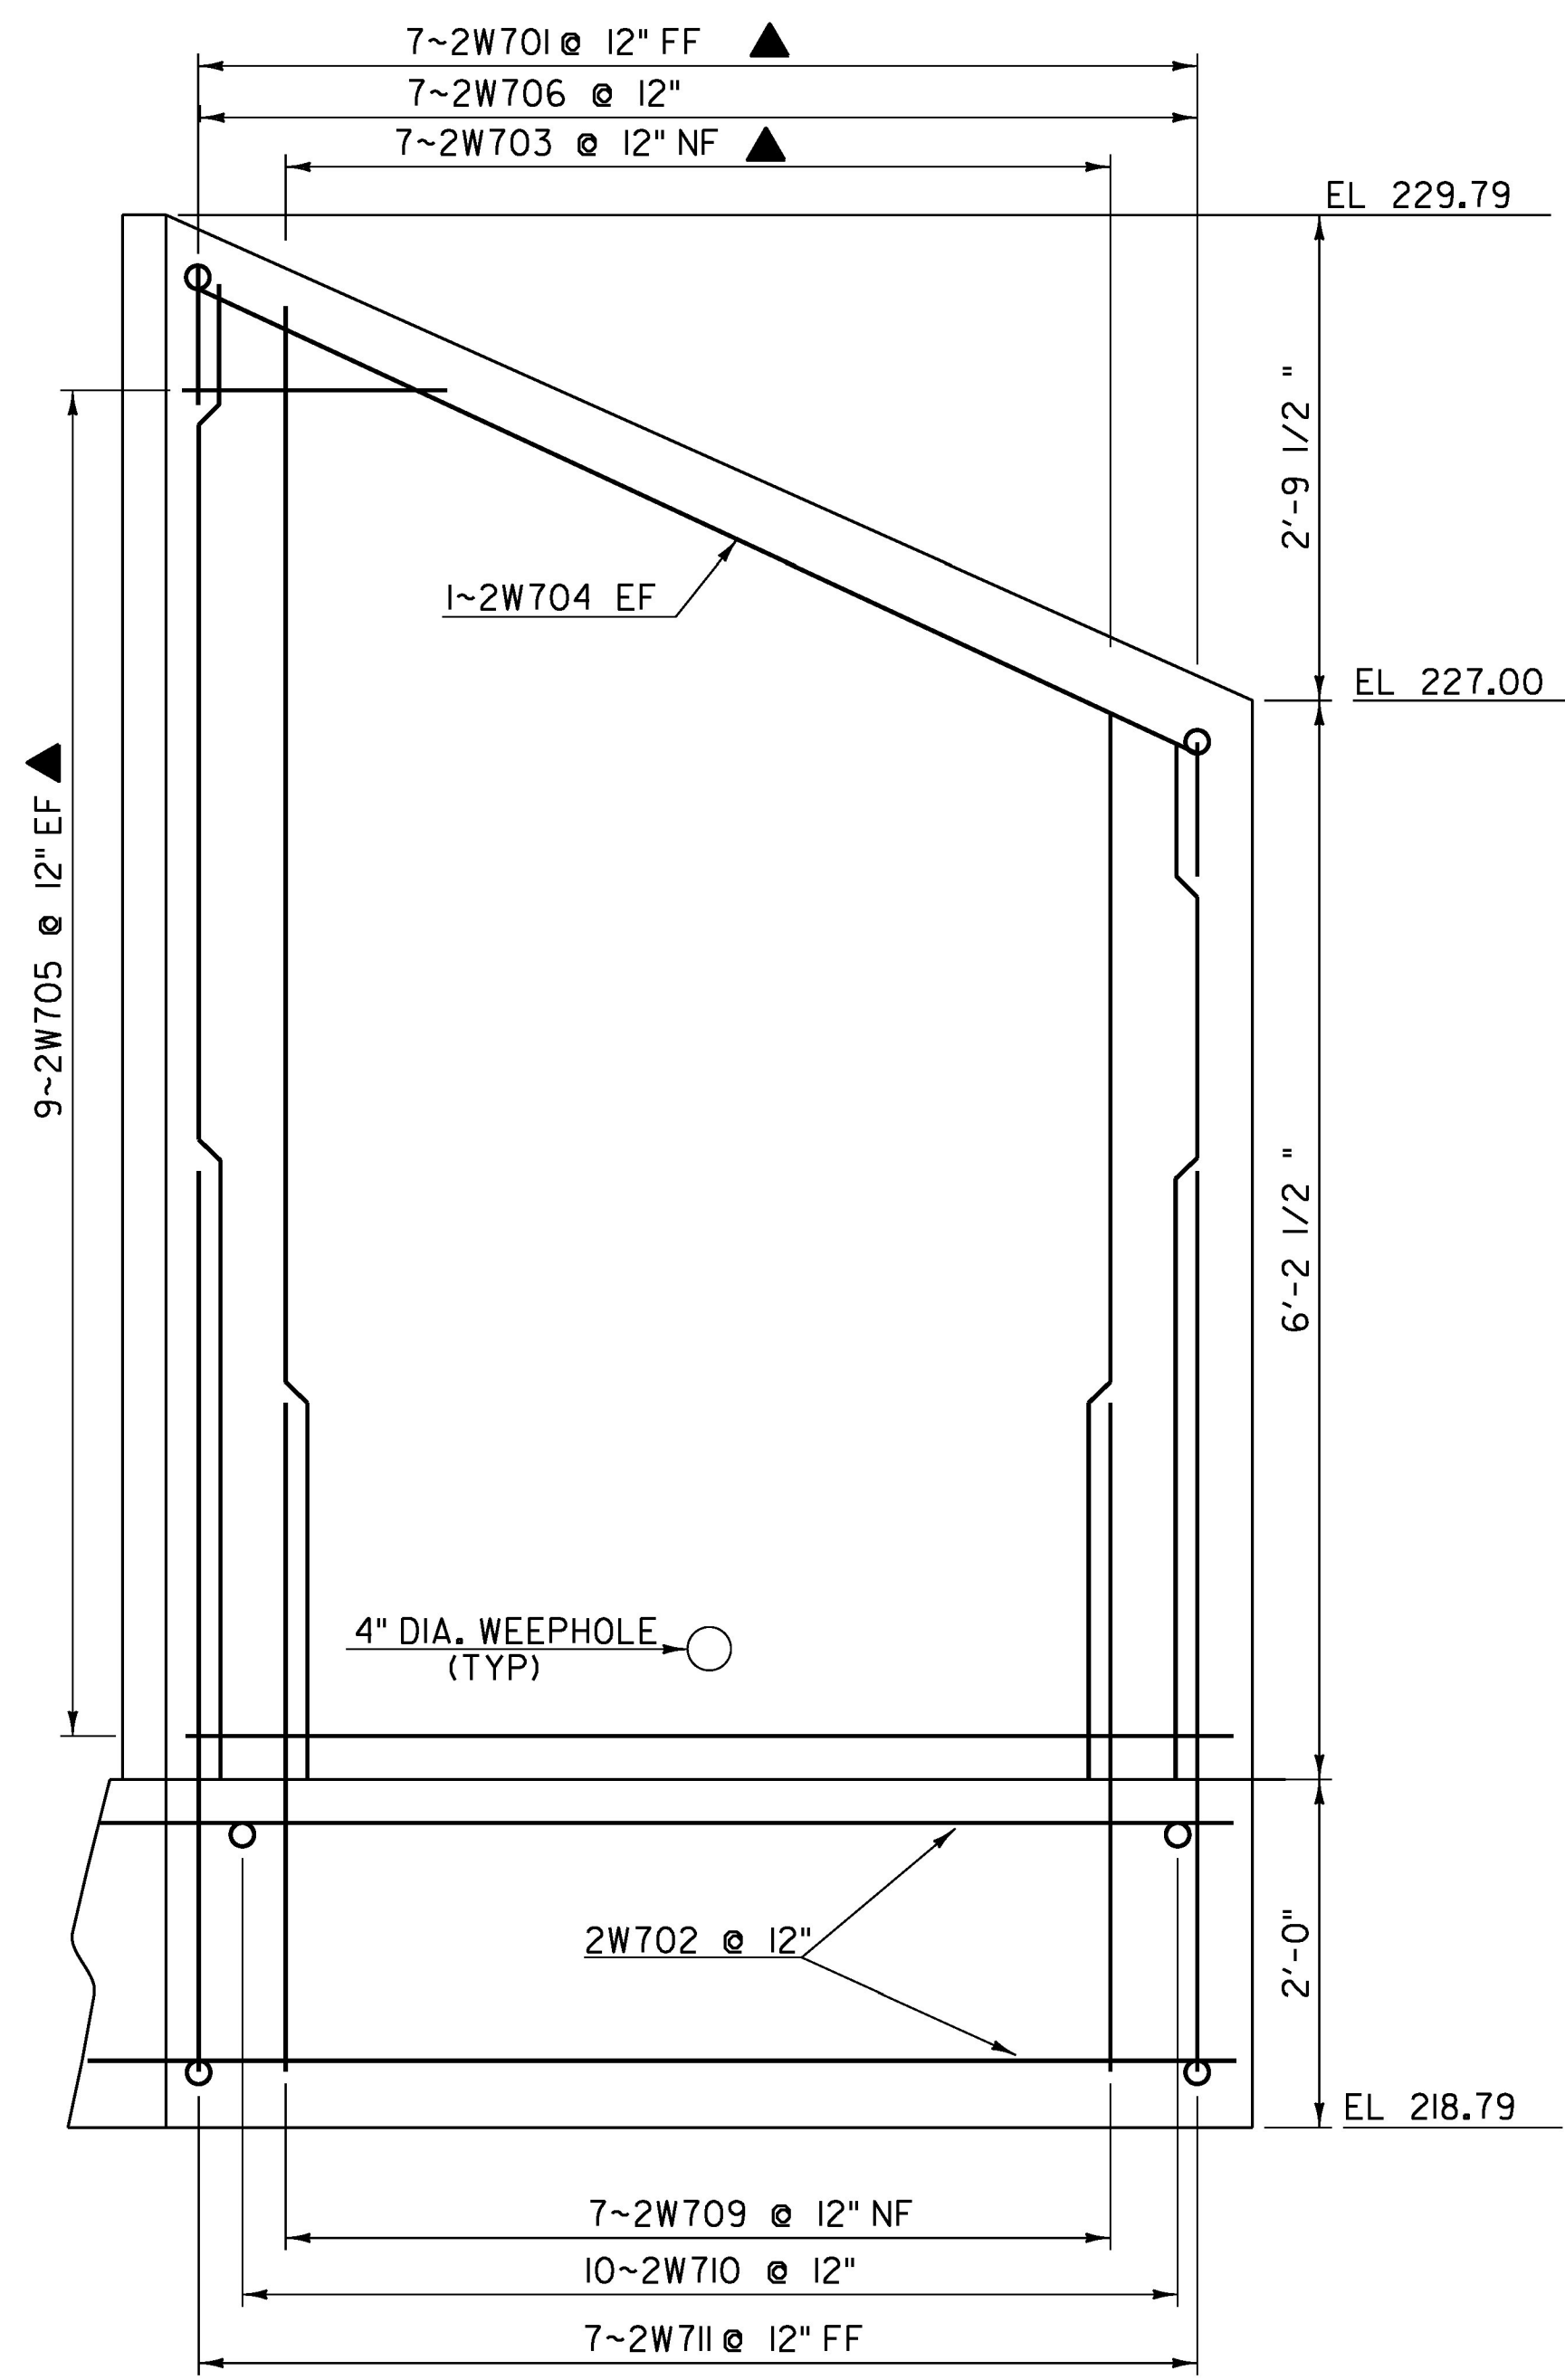
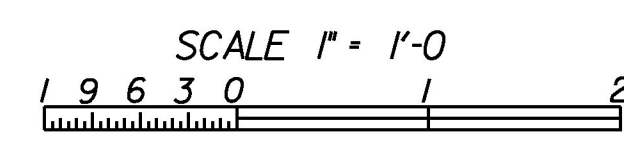


WINGWALL #1

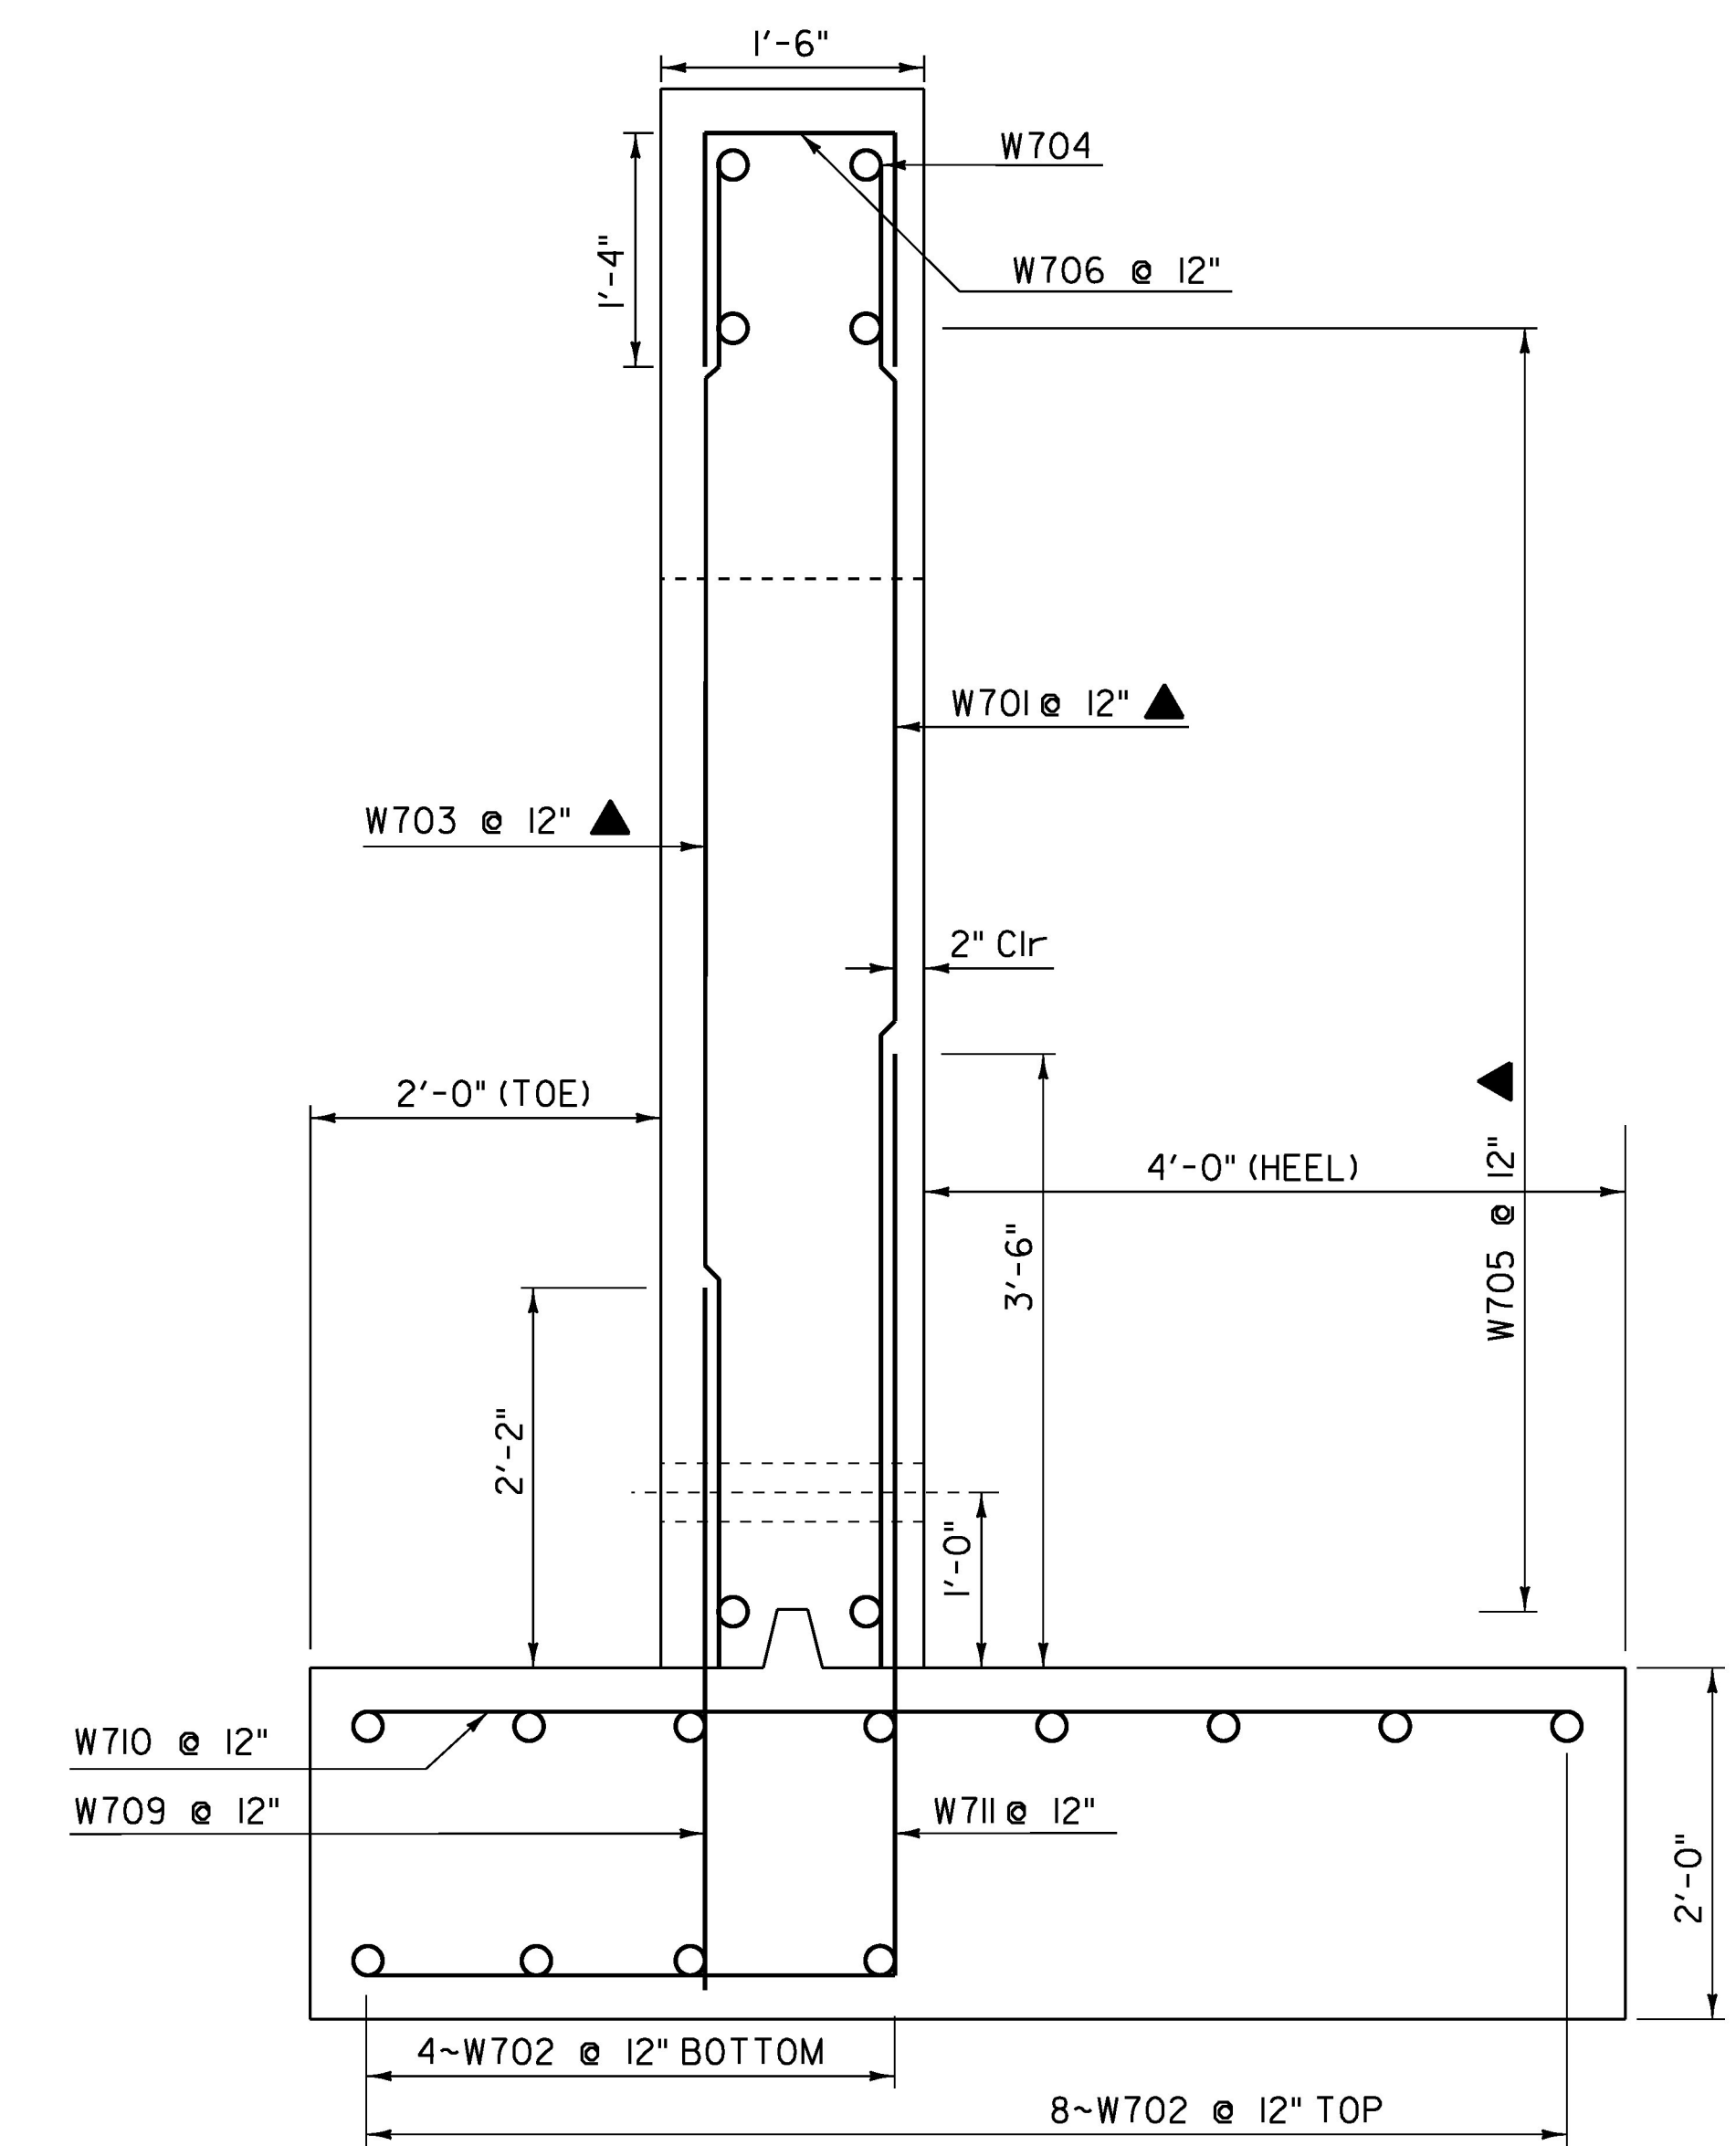

WINGWALL #2

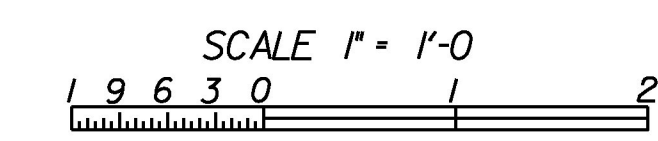

TYPICAL WINGWALL SECTION

**NOTE:**  
 NF = NEAR FACE  
 FF = FAR FACE  
 EF = EACH FACE  
 ▲ = CUT TO FIT IN FIELD  
 3" CLR. UNLESS OTHERWISE SPECIFIED ON THE PLANS.

PROJECT NAME:	CHARLOTTE
PROJECT NUMBER:	F EGC 019-4(20)
FILE NAME:	d78d062_typ.dgn
PROJECT LEADER:	K. UPMAL
DESIGNED BY:	A. KEMPTON
STA 40+42 OUTLET WINGWALL DETAILS SHEETSHEET	239 OF 499
PLOT DATE:	15-MAR-2016
DRAWN BY:	A. KEMPTON
CHECKED BY:	C. LEACH