


EROSION CONTROL PLANS

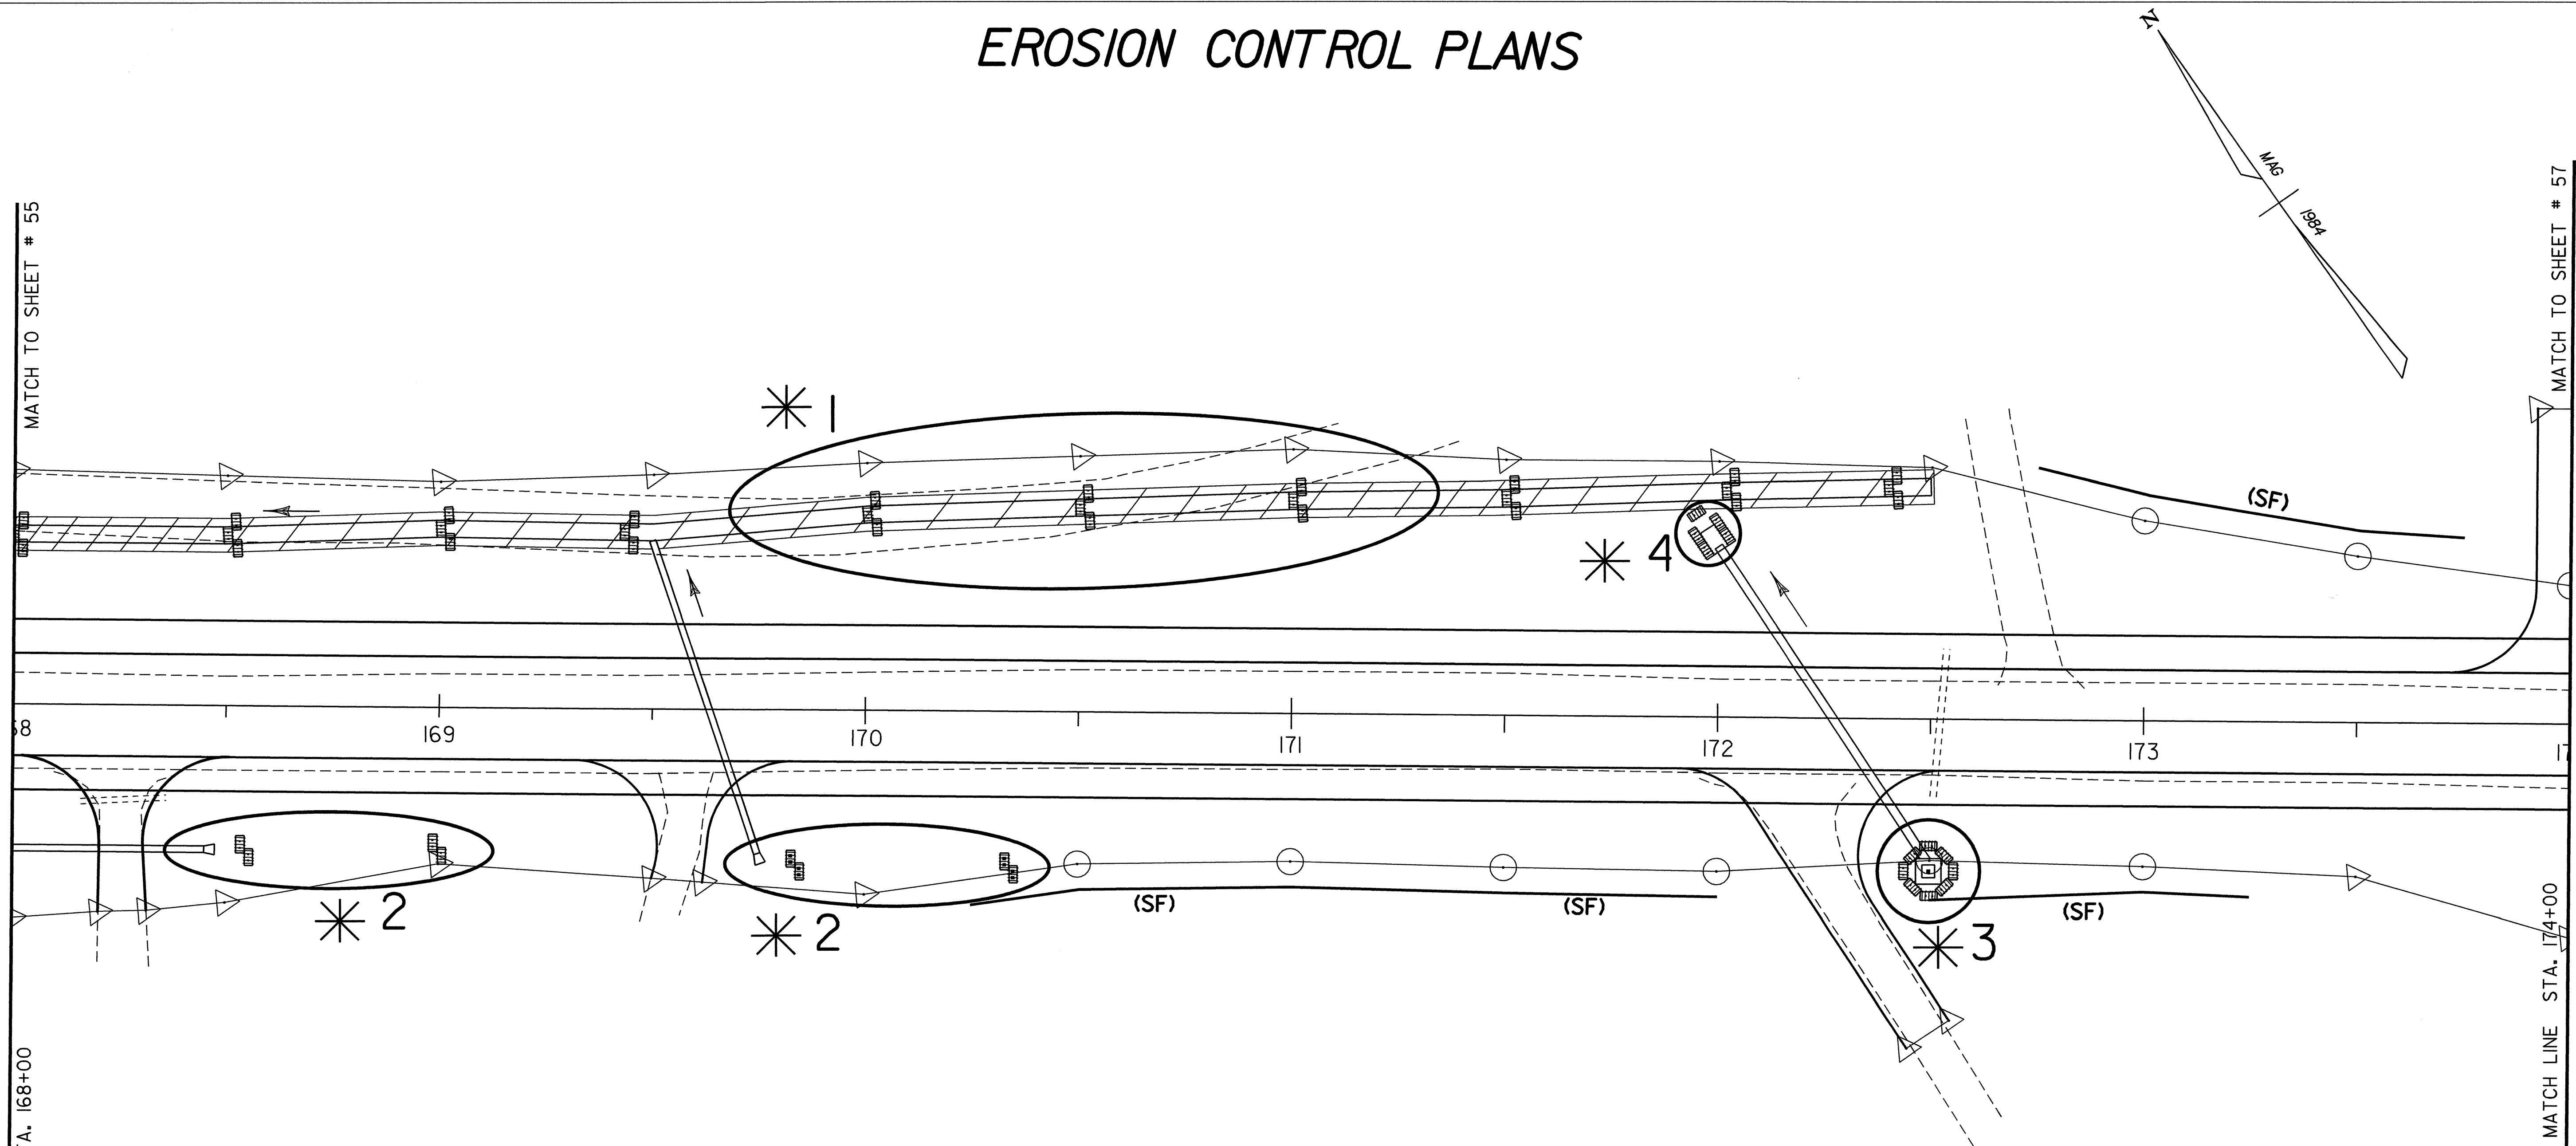


GEOTEXTILE FOR SILT FENCE
 170+25 RT. ~ 172+00 RT.
 172+50 RT. ~ 173+25 RT.
 172+75 LT. ~ 173+75 LT.

* SEE EROSION CONTROL PLANS TYPICAL SHEET

(SF) DENOTES GEOTEXTILE FOR SILT FENCE

THIS SHEET IS FOR EROSION CONTROL USE ONLY

DATUM
 VERTICAL NGVD 1929
 HORIZONTAL N/A

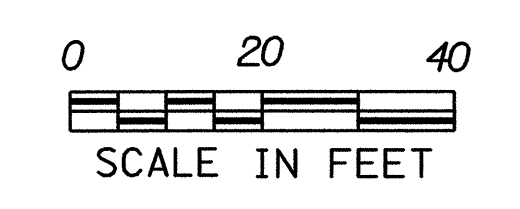

SURVEYED BY	<u>FANTONI</u>	DATE	<u>1/87</u>
DRAWN BY	<u>SQUAD B</u>	DATE	<u>8/87</u>
SQUAD LEADER	<u>DELLA SANTA</u>		
DESIGN FILE NO.	<u>/SQDB/84E058/DE058ERO.DGN</u>		
IPARM FILE	<u>DE132ER2</u>	DATE PLOTTED	<u>05-NOV-1999</u>
PROJ. NAME	<u>MORETOWN</u>		
PROJ. NO.	<u>RSEGC-RS 0167(9)</u>		
SHEET	<u>56 OF 243 SHEETS</u>		