


EROSION CONTROL PLANS

GEOTEXTILE FOR SILT FENCE
 REV. 188+20 LT. ~ REV. 189+40 LT.
 REV. 190+95 RT. ~ REV. 191+45 RT.
 REV. 191+95 RT. ~ REV. 192+00 RT.

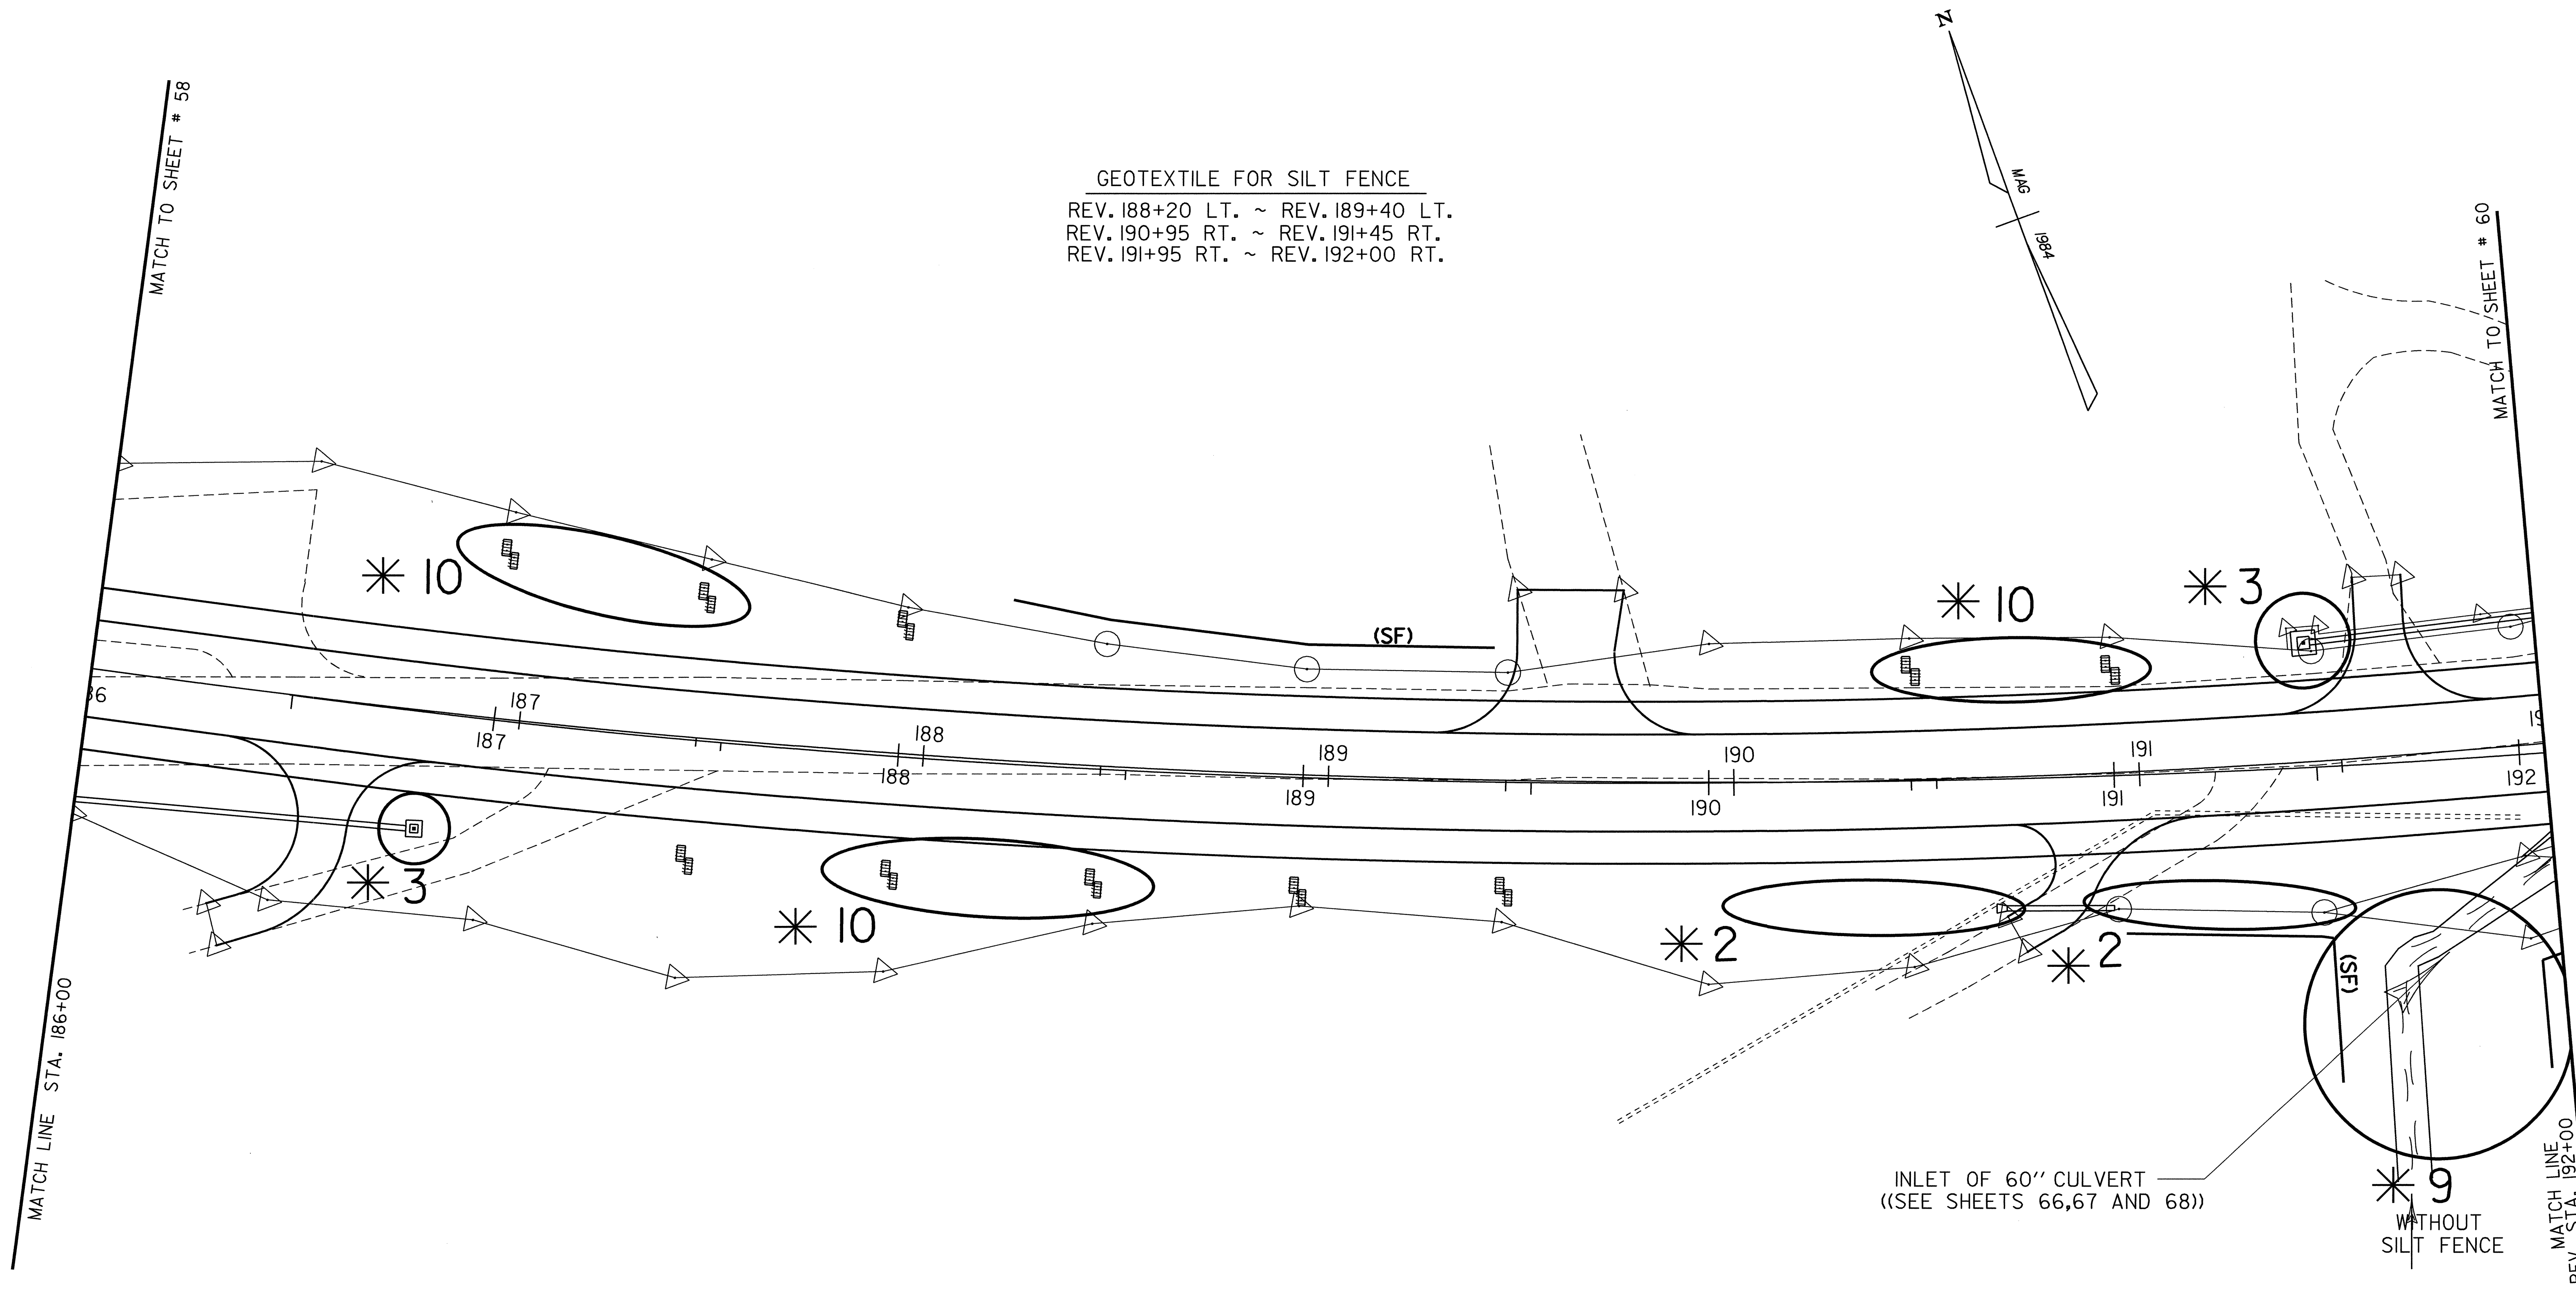

* SEE EROSION CONTROL PLANS TYPICAL SHEET

(SF) DENOTES GEOTEXTILE FOR SILT FENCE

THIS SHEET IS FOR EROSION CONTROL USE ONLY

DATUM
 VERTICAL NGVD 1929
 HORIZONTAL N/A

0 20 40

 SCALE IN FEET

SURVEYED BY	<u>FANTONI</u>	DATE	<u>1/87</u>
DRAWN BY	<u>SQUAD B</u>	DATE	<u>8/87</u>
SQUAD LEADER	<u>DELLA SANTA</u>		
DESIGN FILE NO./SQDB/84E058/DE058ERO.DGN			
IPARM FILE	<u>DE132ER5</u>	DATE PLOTTED	<u>05-NOV-1999</u>
PROJ. NAME	<u>MORETOWN</u>		
PROJ. NO.	<u>RSEGC-RS 0167(9)</u>		
SHEET	<u>59</u> OF <u>243</u> SHEETS		