


EROSION CONTROL PLANS

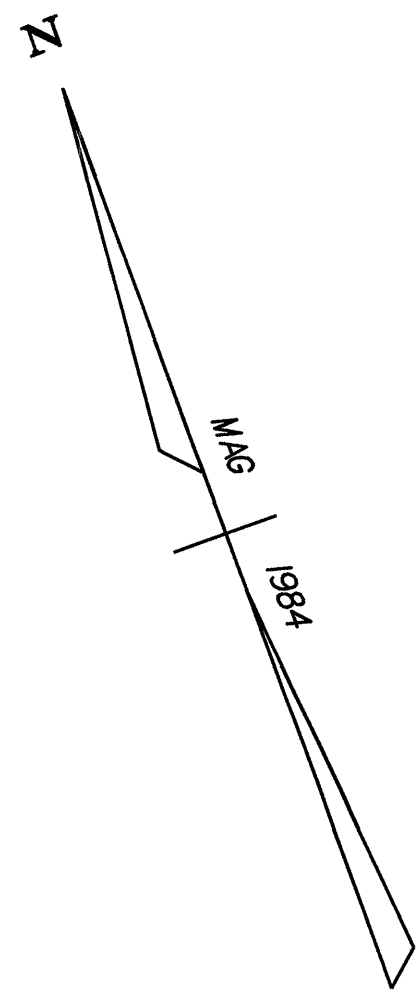

GEOTEXTILE FOR SILT FENCE
REV. 205+25 LT. ~ REV. 210+03 LT.


SEE SHEET NUMBER 182 FOR QUANTITIES
OF THIS ITEM WHICH ARE PAID FOR UNDER
THE MORETOWN- MIDDLESEX PROJECT.

REV. 210+03
END PROJECT
RSEGC RS0167(9)
BEGIN PROJECT
BRS 0167(II)


* SEE EROSION CONTROL PLANS TYPICAL SHEET

(SF) DENOTES GEOTEXTILE FOR SILT FENCE

THIS SHEET IS FOR EROSION CONTROL USE ONLY

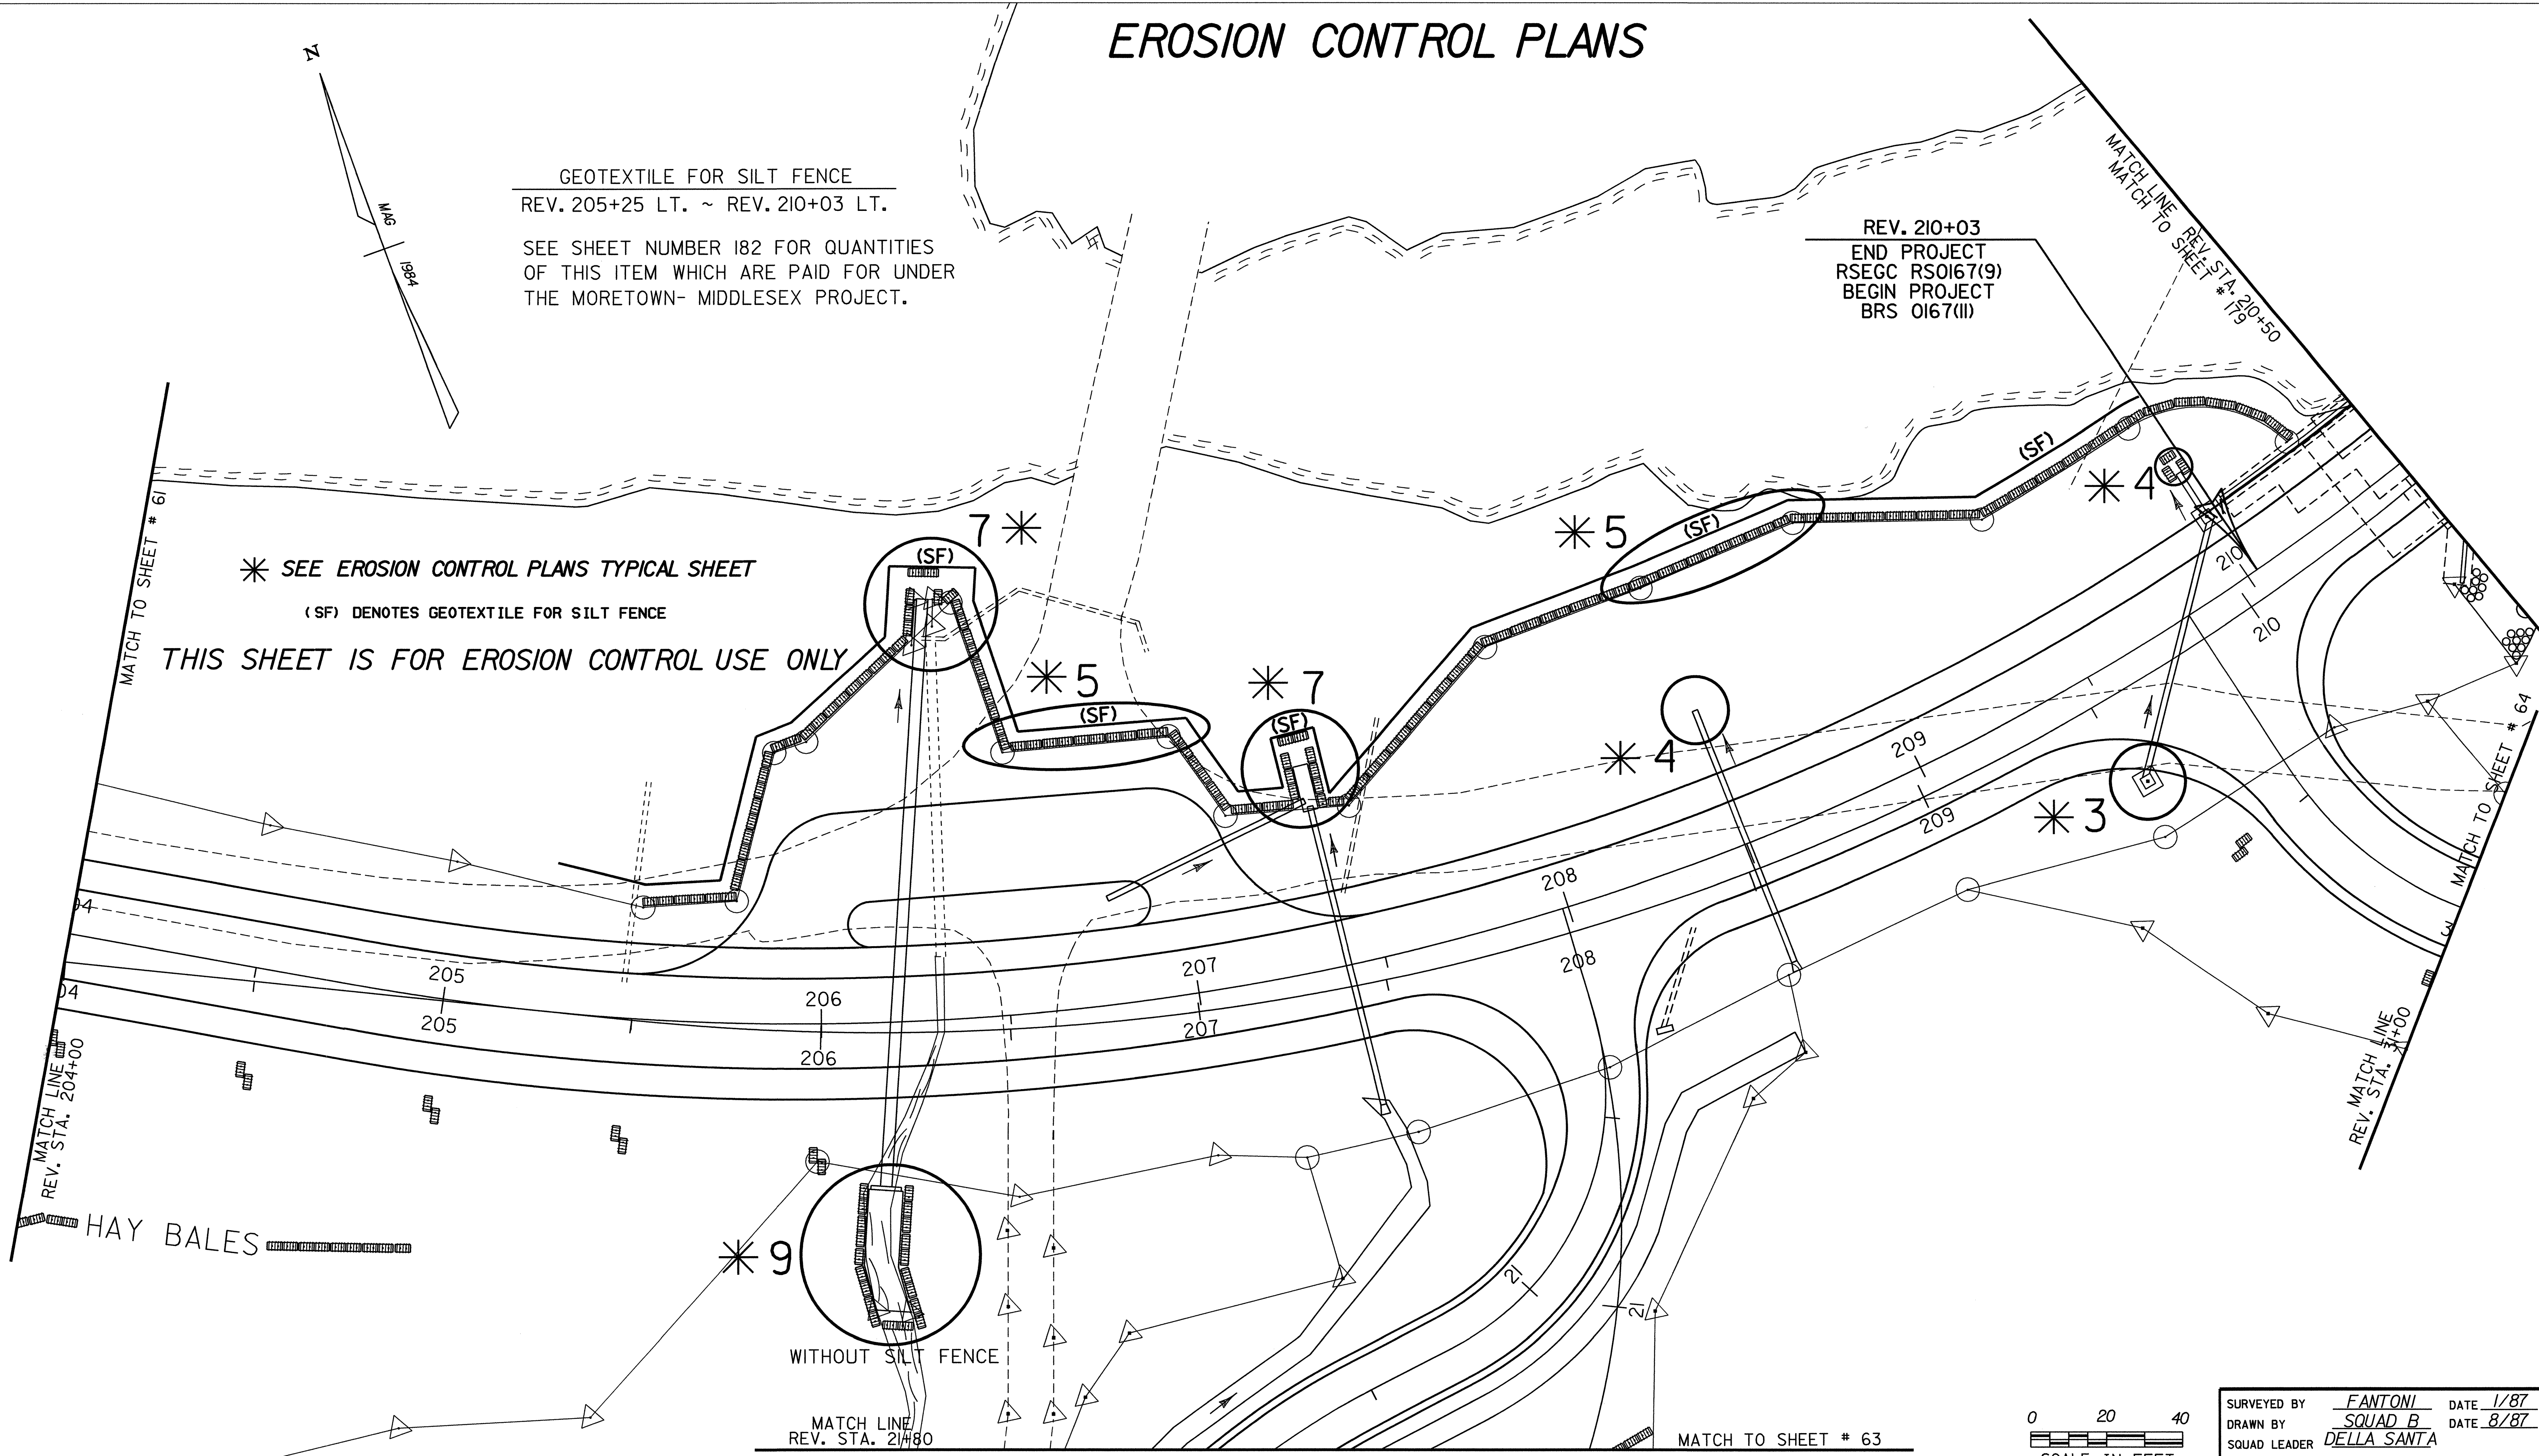

DATUM	
VERTICAL	NGVD 1929
HORIZONTAL	N/A

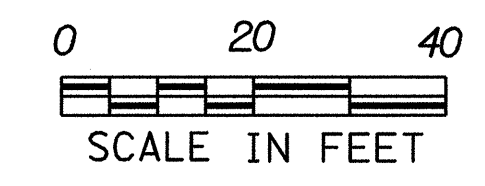

SURVEYED BY	FANTONI	DATE	1/87
DRAWN BY	SQUAD B	DATE	8/87
SQUAD LEADER	DELLA SANTA		
DESIGN FILE NO.	/SQDB/84E058/DE058ERO.DGN		
IPARM FILE	DE132ER8	DATE PLOTTED	05-NOV-1999
PROJ. NAME	MORETOWN		
PROJ. NO.	RSEGC-RS 0167(9)		
SHEET 62 OF 243 SHEETS			