


MATCH LINE  
REV. STA. 21+80

MATCH TO SHEET # 62

# EROSION CONTROL PLANS

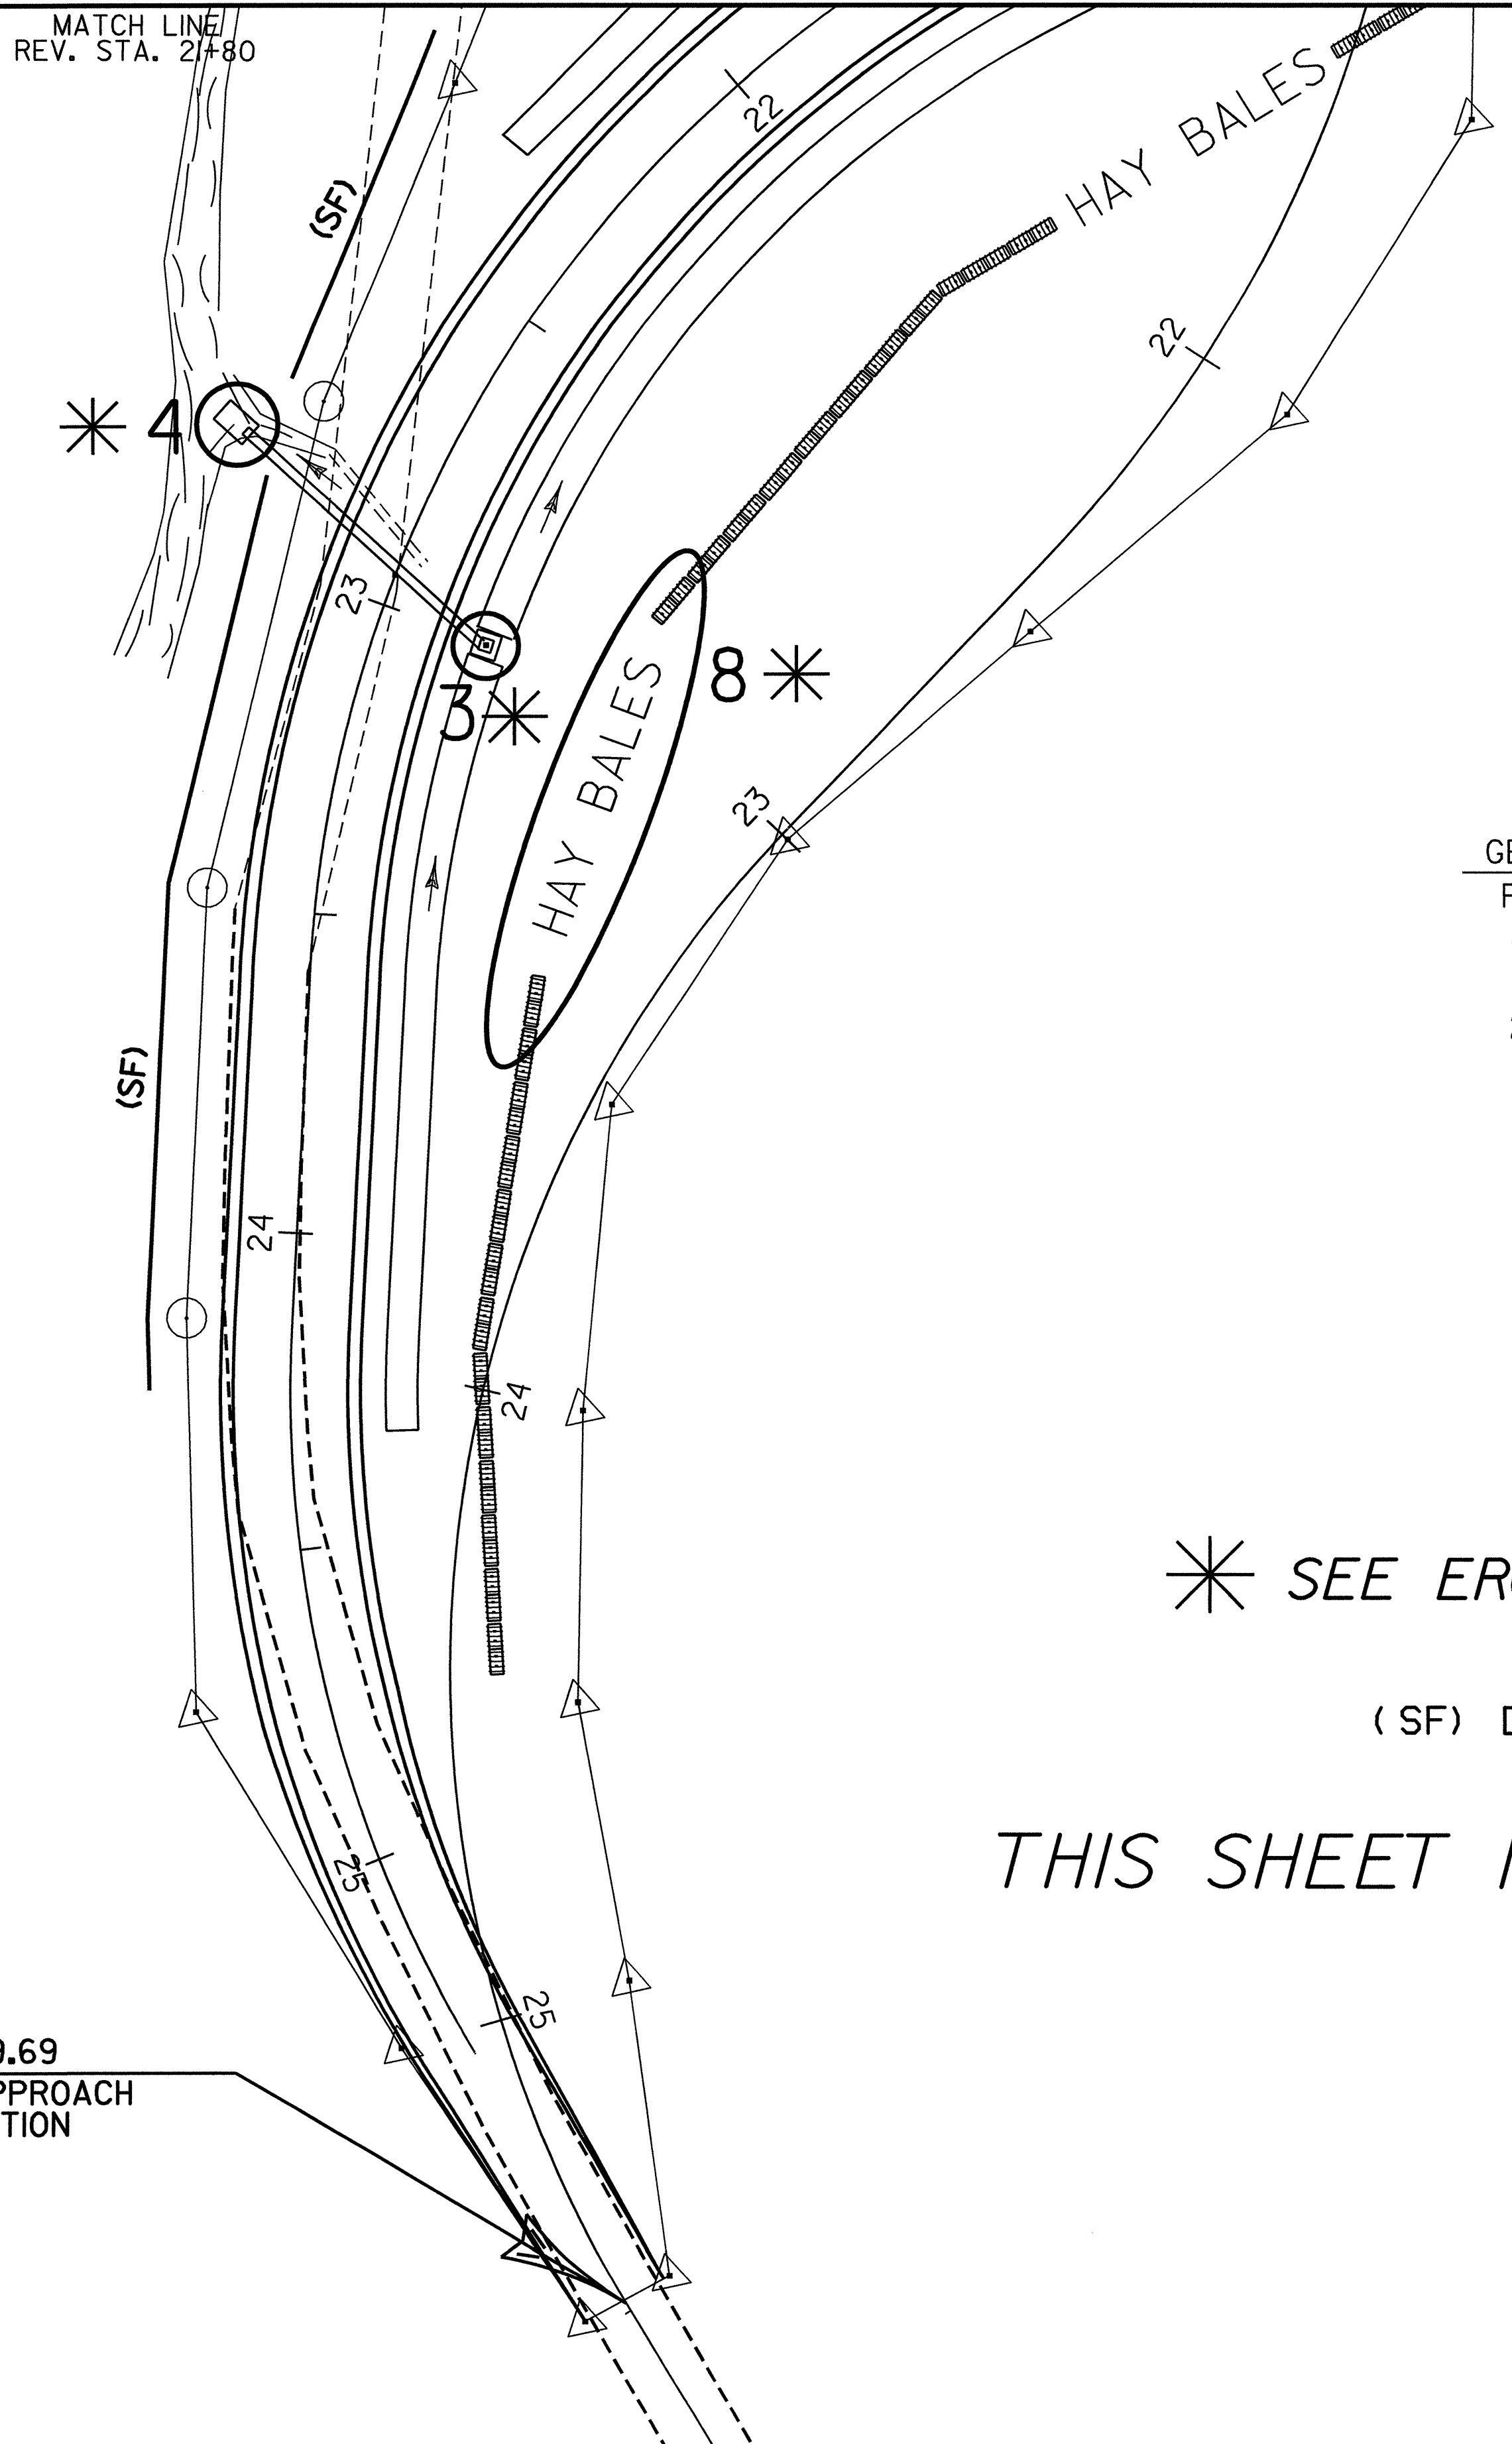

GEOTEXTILE FOR SILT FENCE  
 REV. TH I2    REV. TH I2  
 22+25 RT. ~ 22+75 RT.  
 REV. TH I2    REV. TH I2  
 22+90 RT. ~ 24+25 RT.


✱ SEE EROSION CONTROL PLANS TYPICAL SHEET

(SF) DENOTES GEOTEXTILE FOR SILT FENCE

THIS SHEET IS FOR EROSION CONTROL USE ONLY

REV. 25+79.69  
 END TH I2 APPROACH  
 CONSTRUCTION

DATUM  
 VERTICAL NGVD 1929  
 HORIZONTAL N/A

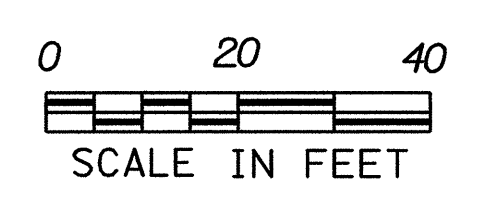

SURVEYED BY	<u>FANTONI</u>	DATE	<u>1/87</u>
DRAWN BY	<u>SQUAD B</u>	DATE	<u>8/87</u>
SQUAD LEADER	<u>DELLA SANTA</u>		
DESIGN FILE NO.	<u>/SQDB/84E058/DE058ERO.DGN</u>		
IPARM FILE	<u>DE132ER9</u>	DATE PLOTTED	<u>05-NOV-1999</u>
PROJ. NAME	<u>MORETOWN</u>		
PROJ. NO.	<u>RSEGC-RS 0167(9)</u>		
SHEET	<u>63</u>	OF	<u>243</u> SHEETS