



TRUSS FRAMING ELEVATION

SCALE 1/8" = 1'-0"

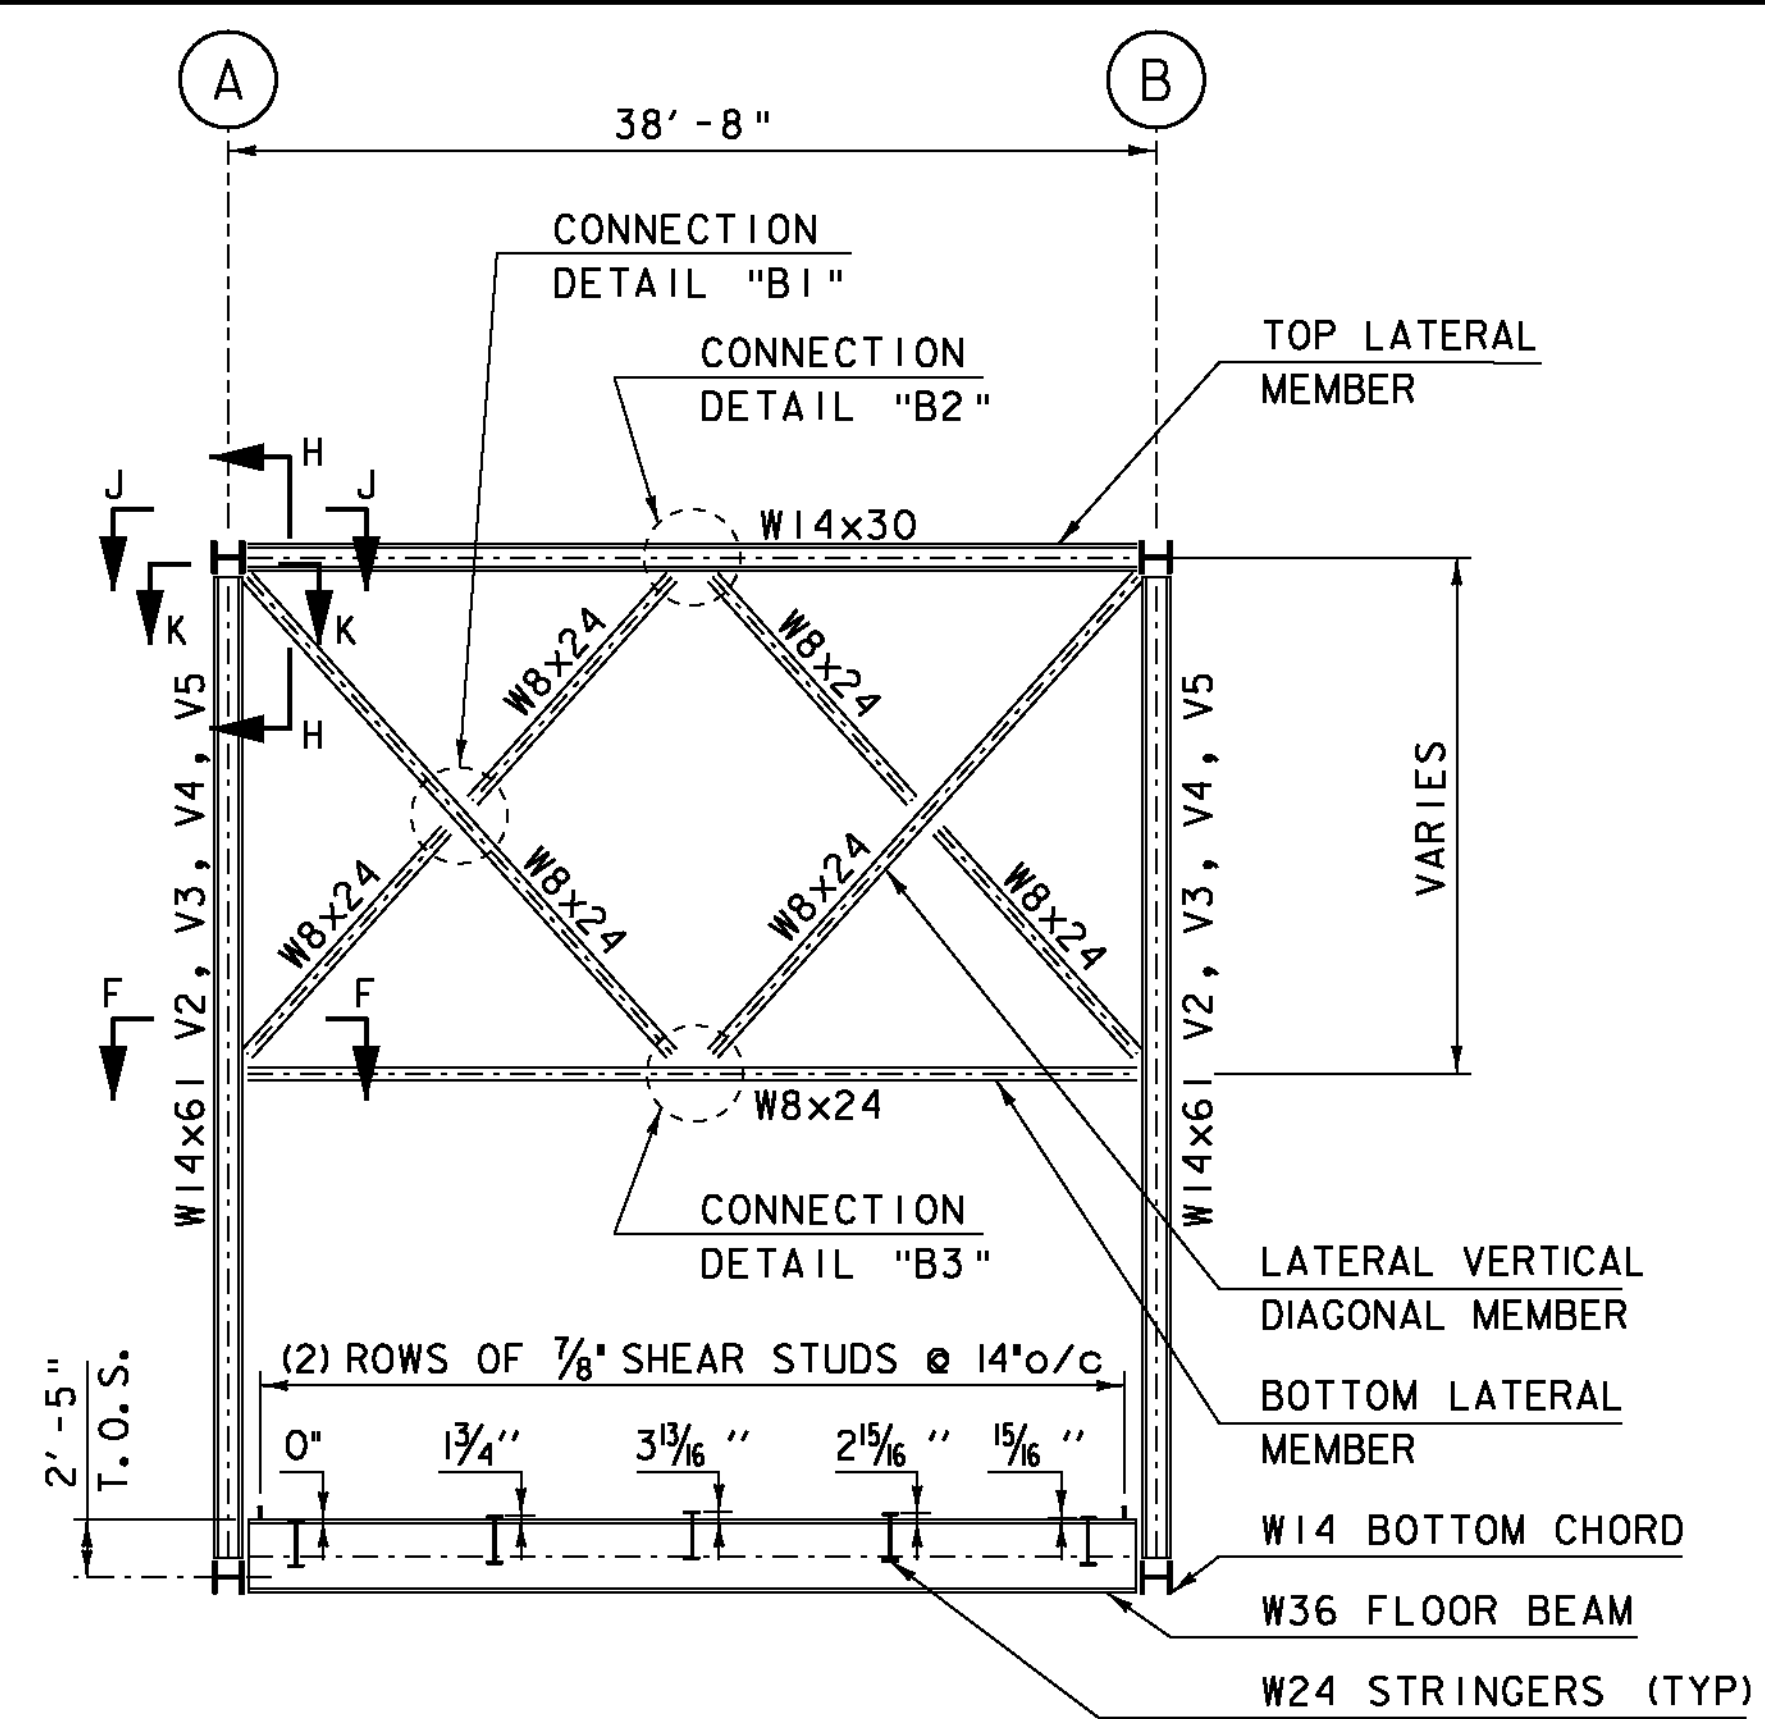


INTERNAL PORTAL ELEVATION

SCALE 1/8" = 1'-0"

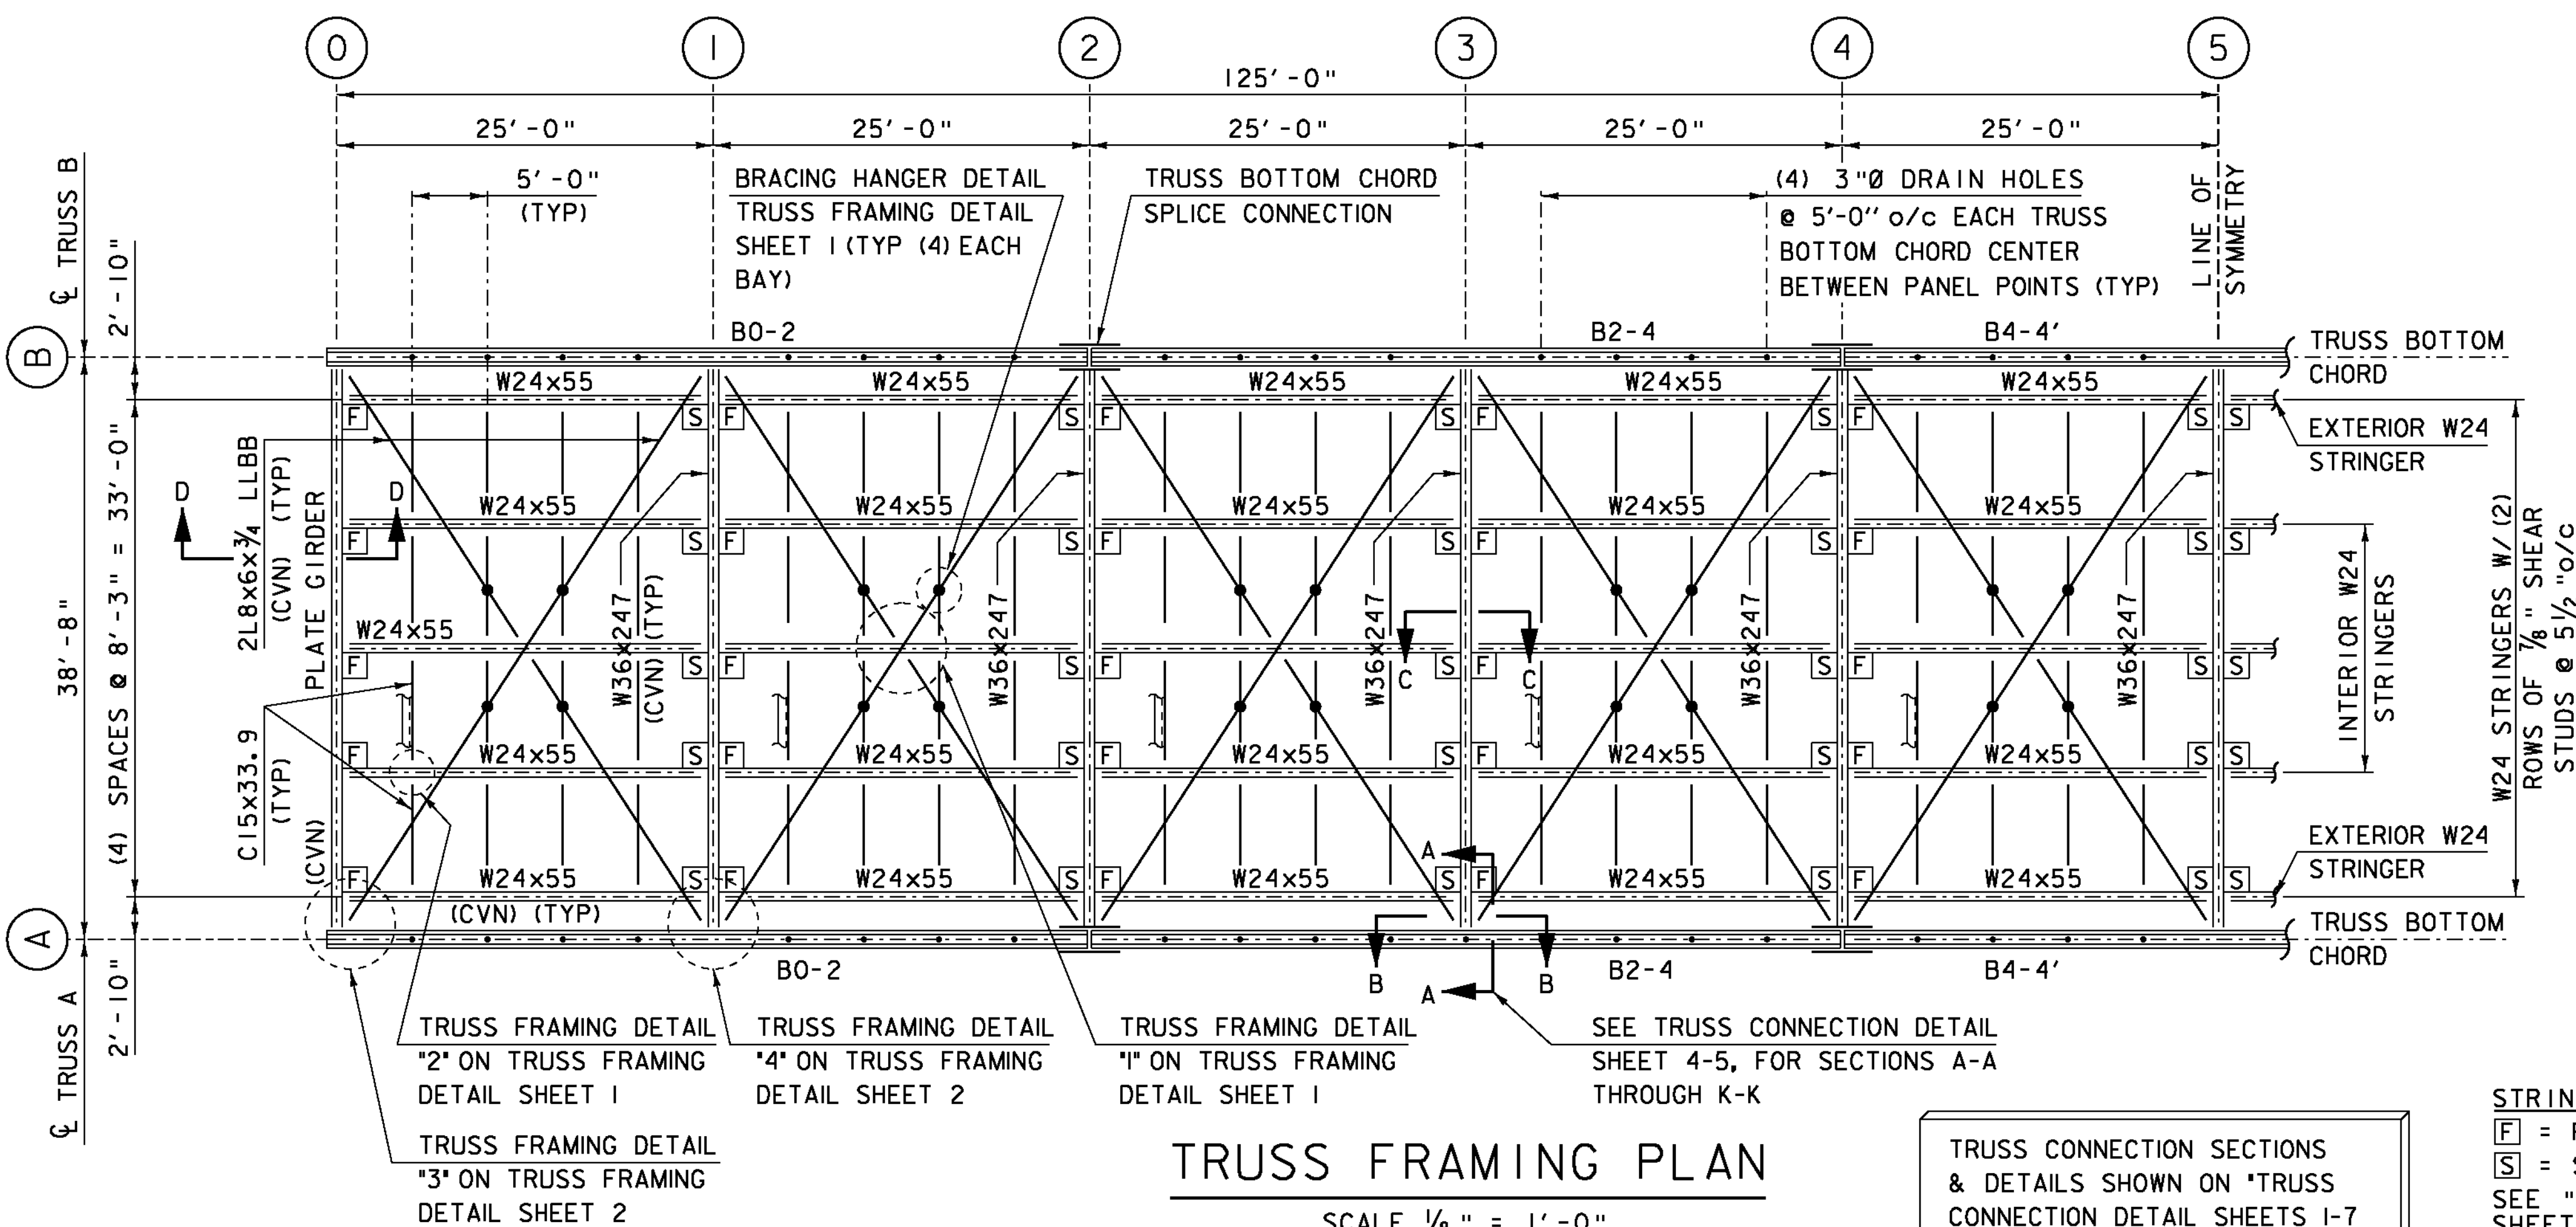

TRUSS FRAMING PLAN

SCALE 1/8" = 1'-0"

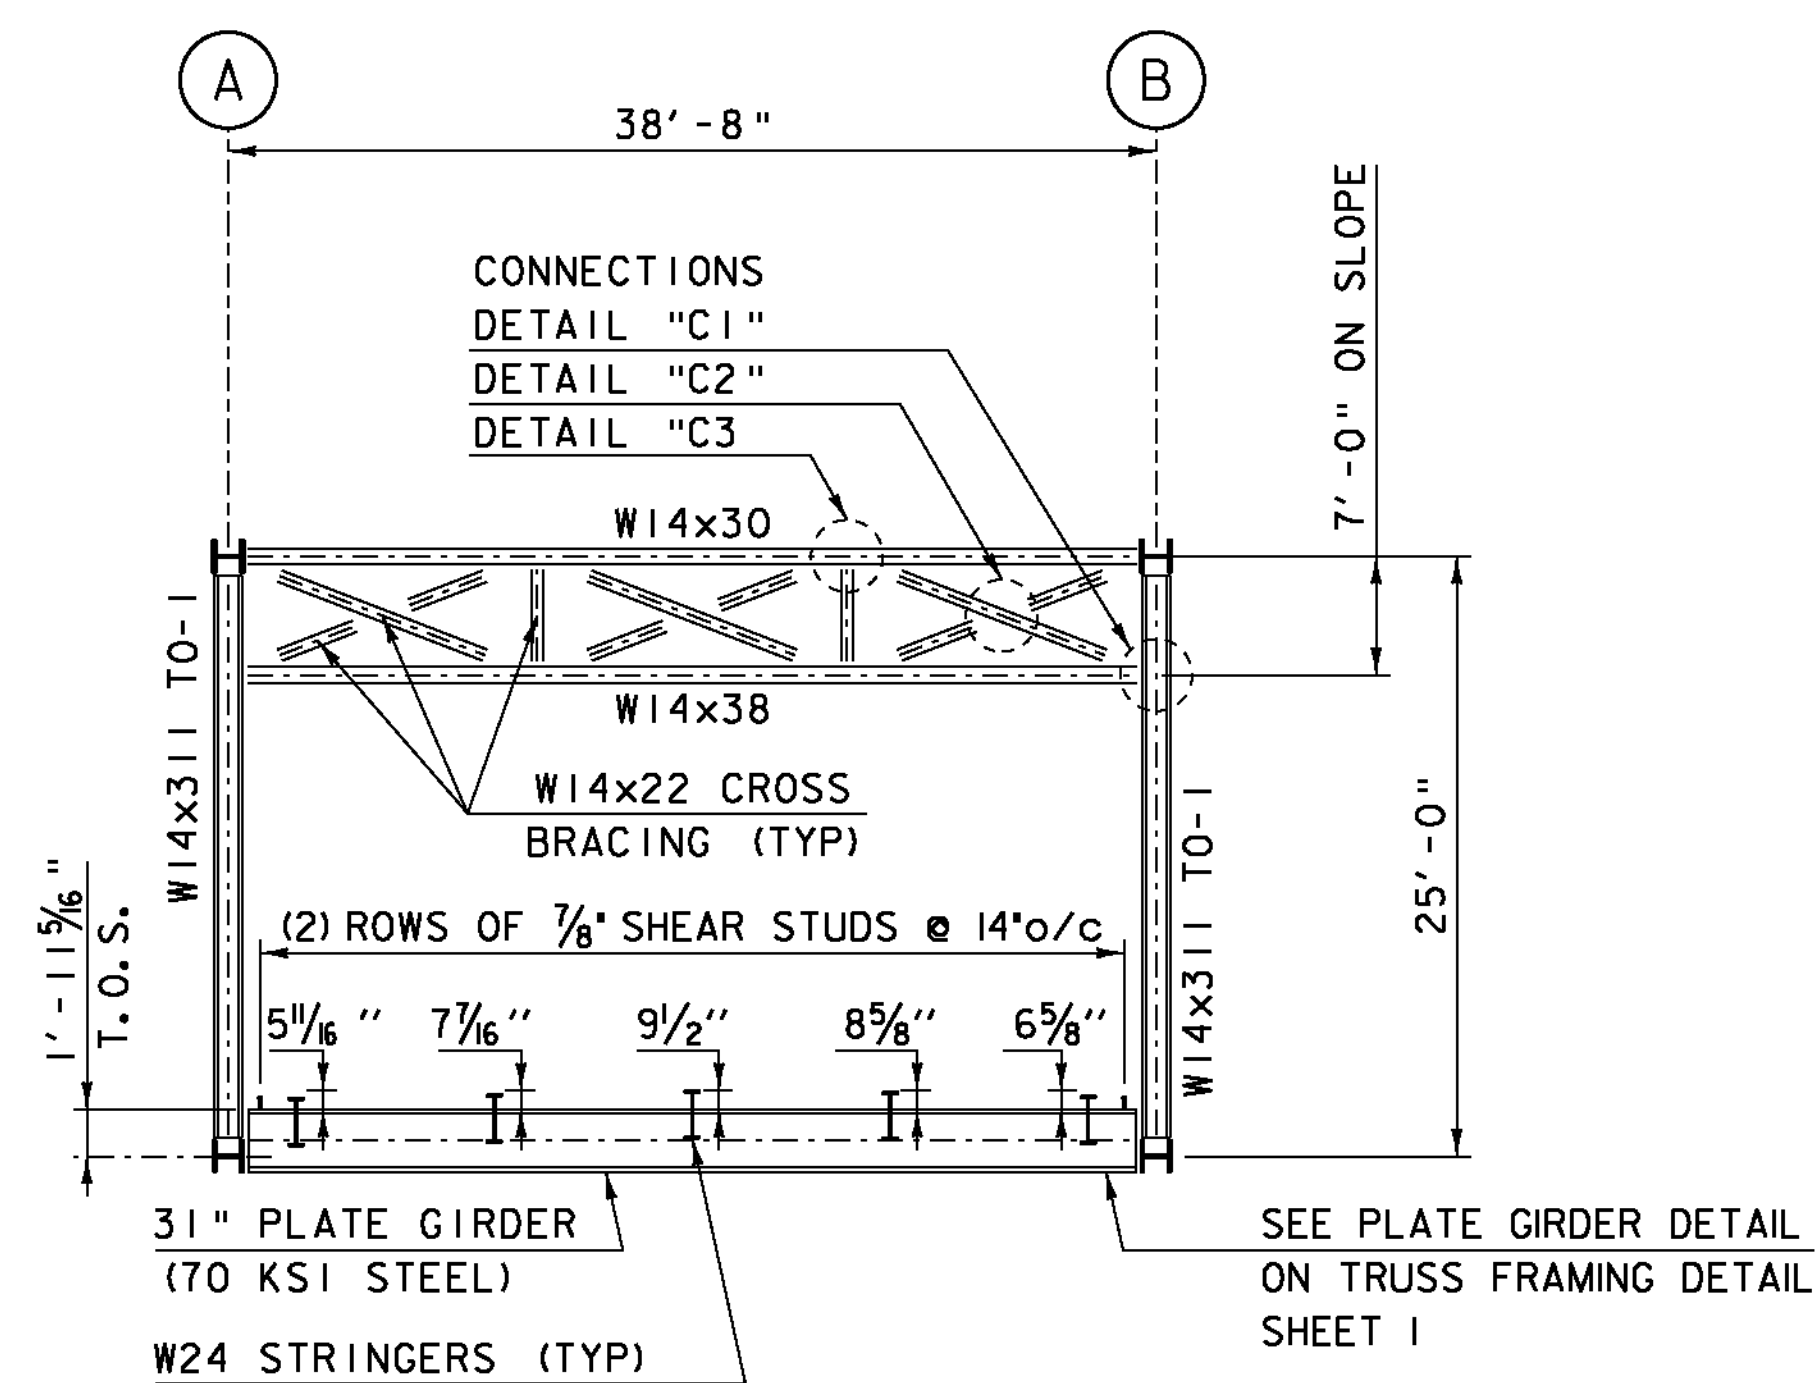

END PORTAL ELEVATION

SCALE 1/8" = 1'-0"

STRINGER CONNECTION NOTES

- [F] = FIXED CONNECTION
- [S] = SLOTTED CONNECTION
- SEE "TRUSS FRAMING DETAIL SHEET 2" FOR CONSTRUCTION SEQUENCE NOTES.

PROJECT NAME: BETHEL
 PROJECT NUMBER: BRP 022-1(14)
 FILE NAME: s78f161truss.dgn
 PROJECT LEADER: M. EVANS-MONGEON
 DESIGNED BY: S. SCRIBNER
 TRUSS FRAMING PLAN & ELEVATIONS

PLOT DATE: 20-MAY-2011
 DRAWN BY: M. LONGSTREET
 CHECKED BY: T. FILLBACH
 SHEET 86 OF 148

TRUSS CONNECTION SECTIONS & DETAILS SHOWN ON *TRUSS CONNECTION DETAIL SHEETS 1-7