


DEVELOPED UPPER CHORD FRAMING PLAN

MATCH LINE
CONT. BELOW

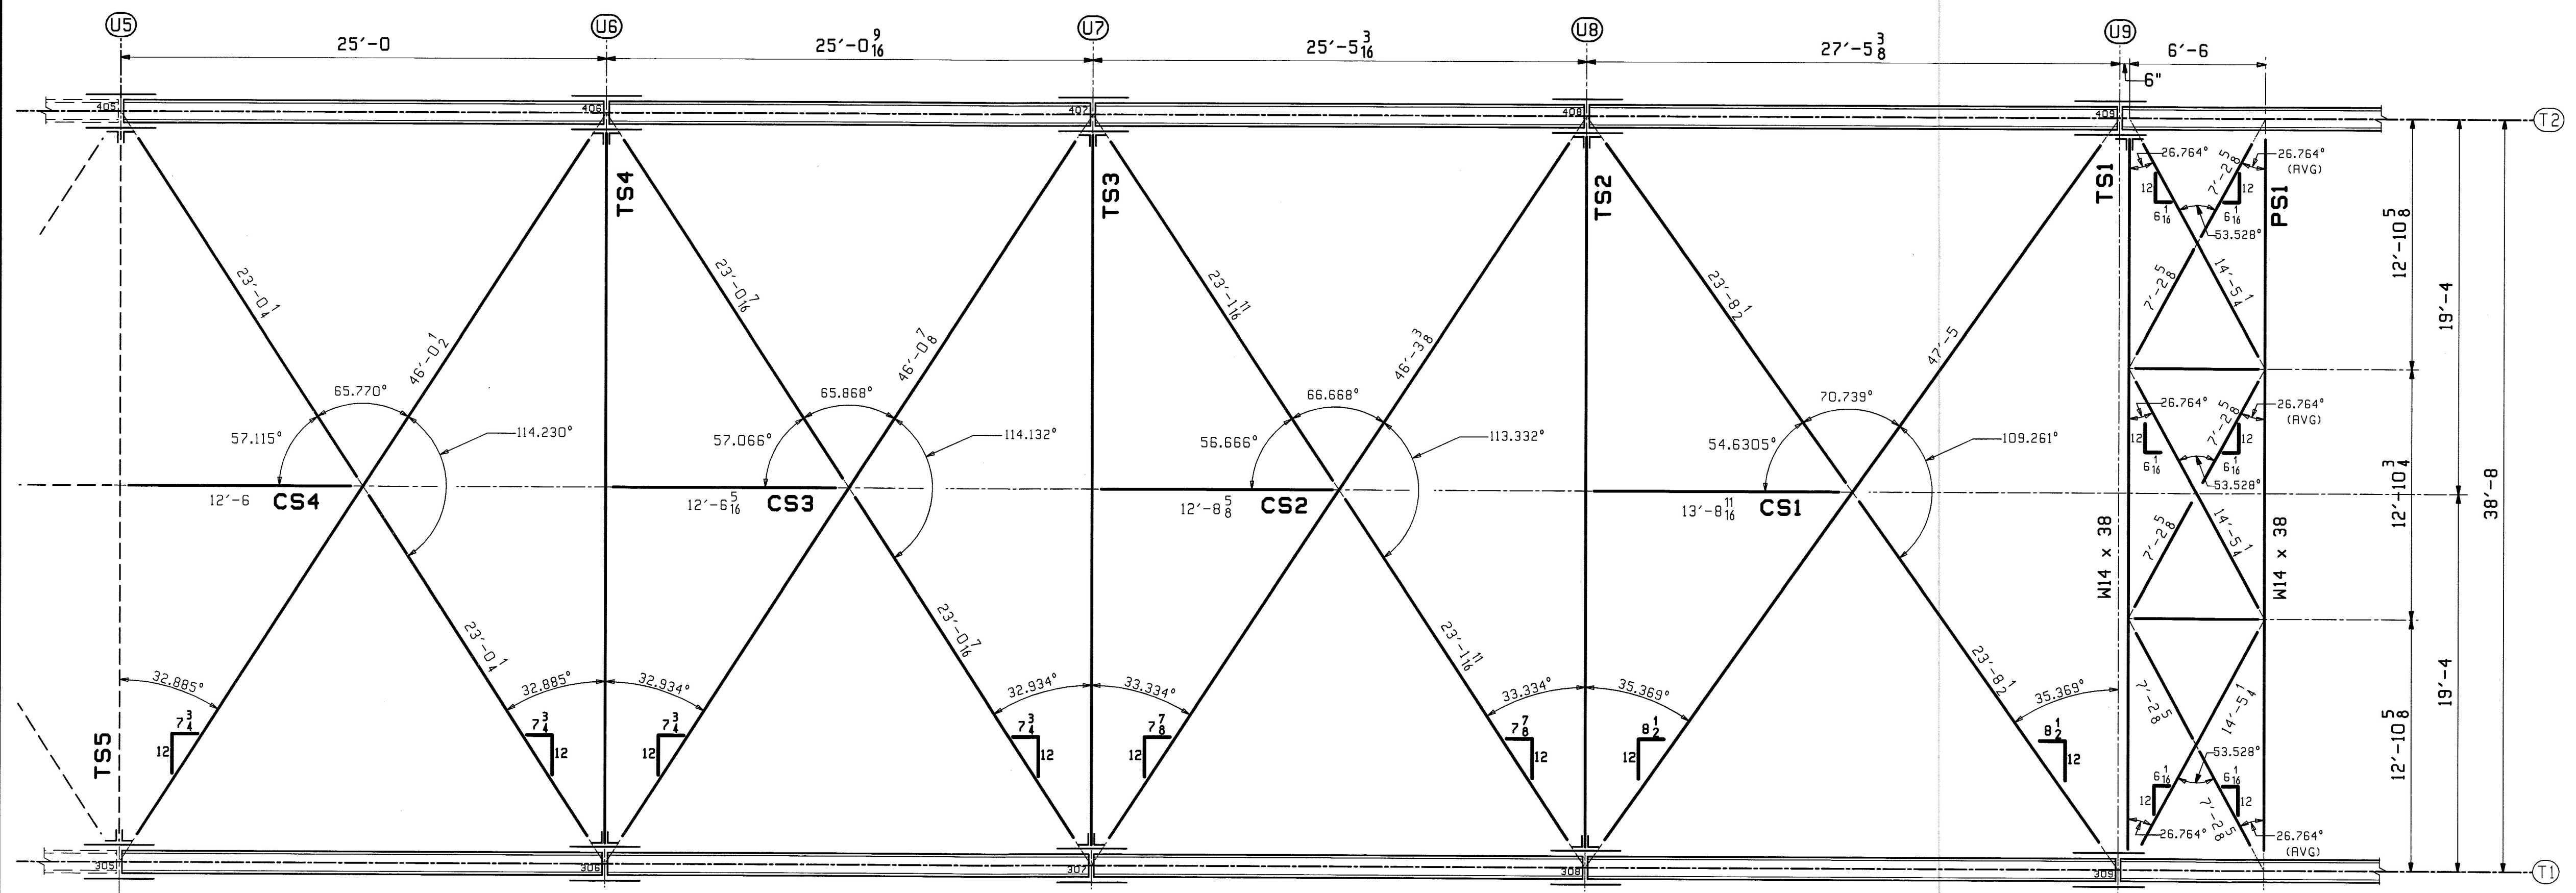

MATCH LINE
CONT. ABOVE

** NOTE **
THE PURPOSE OF THIS DRAWING IS TO COORDINATE GEOMETRIC CONTROL INFORMATION. THIS DWG IS SUBMITTED FOR INFORMATION ONLY AND IS NOT INTENDED FOR SHOP FABRICATION.

- NOTES:
1. LATERAL BRACING LENGTHS & ANGLES ARE BASED ON FINAL GEOMETRY.
2. WORK THIS SHEET WITH WS1 & WS2.

REV.	DATE	REMARKS	DWN	CHK	APVL	SHOP
0						
MATERIAL:		SURFACE PREP. & PAINT:	HOLES:		SHOP BOLTS:	
M270-50 (UN)			AS NOTED		AS NOTED	
DESCRIPTION: DEVELOPED TOP PLAN						
CASCO BAY STEEL STRUCTURES, INC.						
1 WALLACE AVE.			PHONE (207) 780-6722		TENSOR 3073	
SOUTH PORTLAND, ME 04106			FAX. (207) 780-6726			
STRUCTURE: VT RTE 107 OVER WHITE RIVER			DRAWN:	DATE:		
			WL	09/09		
			CHKD:	DATE:		
			PCP	09/22		
LOCATION: BETHEL, VT.			JOB NO.	DWG NO.		
PROJ NO. BRF 022-1(14)			498	WS3		
CUSTOMER: BECK & BELLUCCI				REV.		

09/09 10:53 AM 3/20/12 02:31:44 PM C:\Users\jml\OneDrive\Documents\107\107.dwg