

653.40-INLET PROTECTION DEVICE, TYPE I
STA. 9+957.00, LT.
STA. 9+957.24, RT.


653.30-PREFABRICATED CHECK DAMS
STA. 9+915.415 - STA. 9+942.715, RT.

653.55-PROJECT DEMARCATION FENCE
STA. 9+915.415 - STA. 9+942.754, LT.
STA. 9+950.855 - STA. 9+970.000, LT.
STA. 9+940.064 - STA. 9+970.000, RT.

649.51-GEOTEXTILE FOR SILT FENCE
STA. 9+958.615 - STA. 9+970.000, LT.

**STA. 9 + 910.905
END APPROACH
BEGIN PROJECT
STP 030-2(27)**

**STA. 9 + 869.415
BEGIN APPROACH**

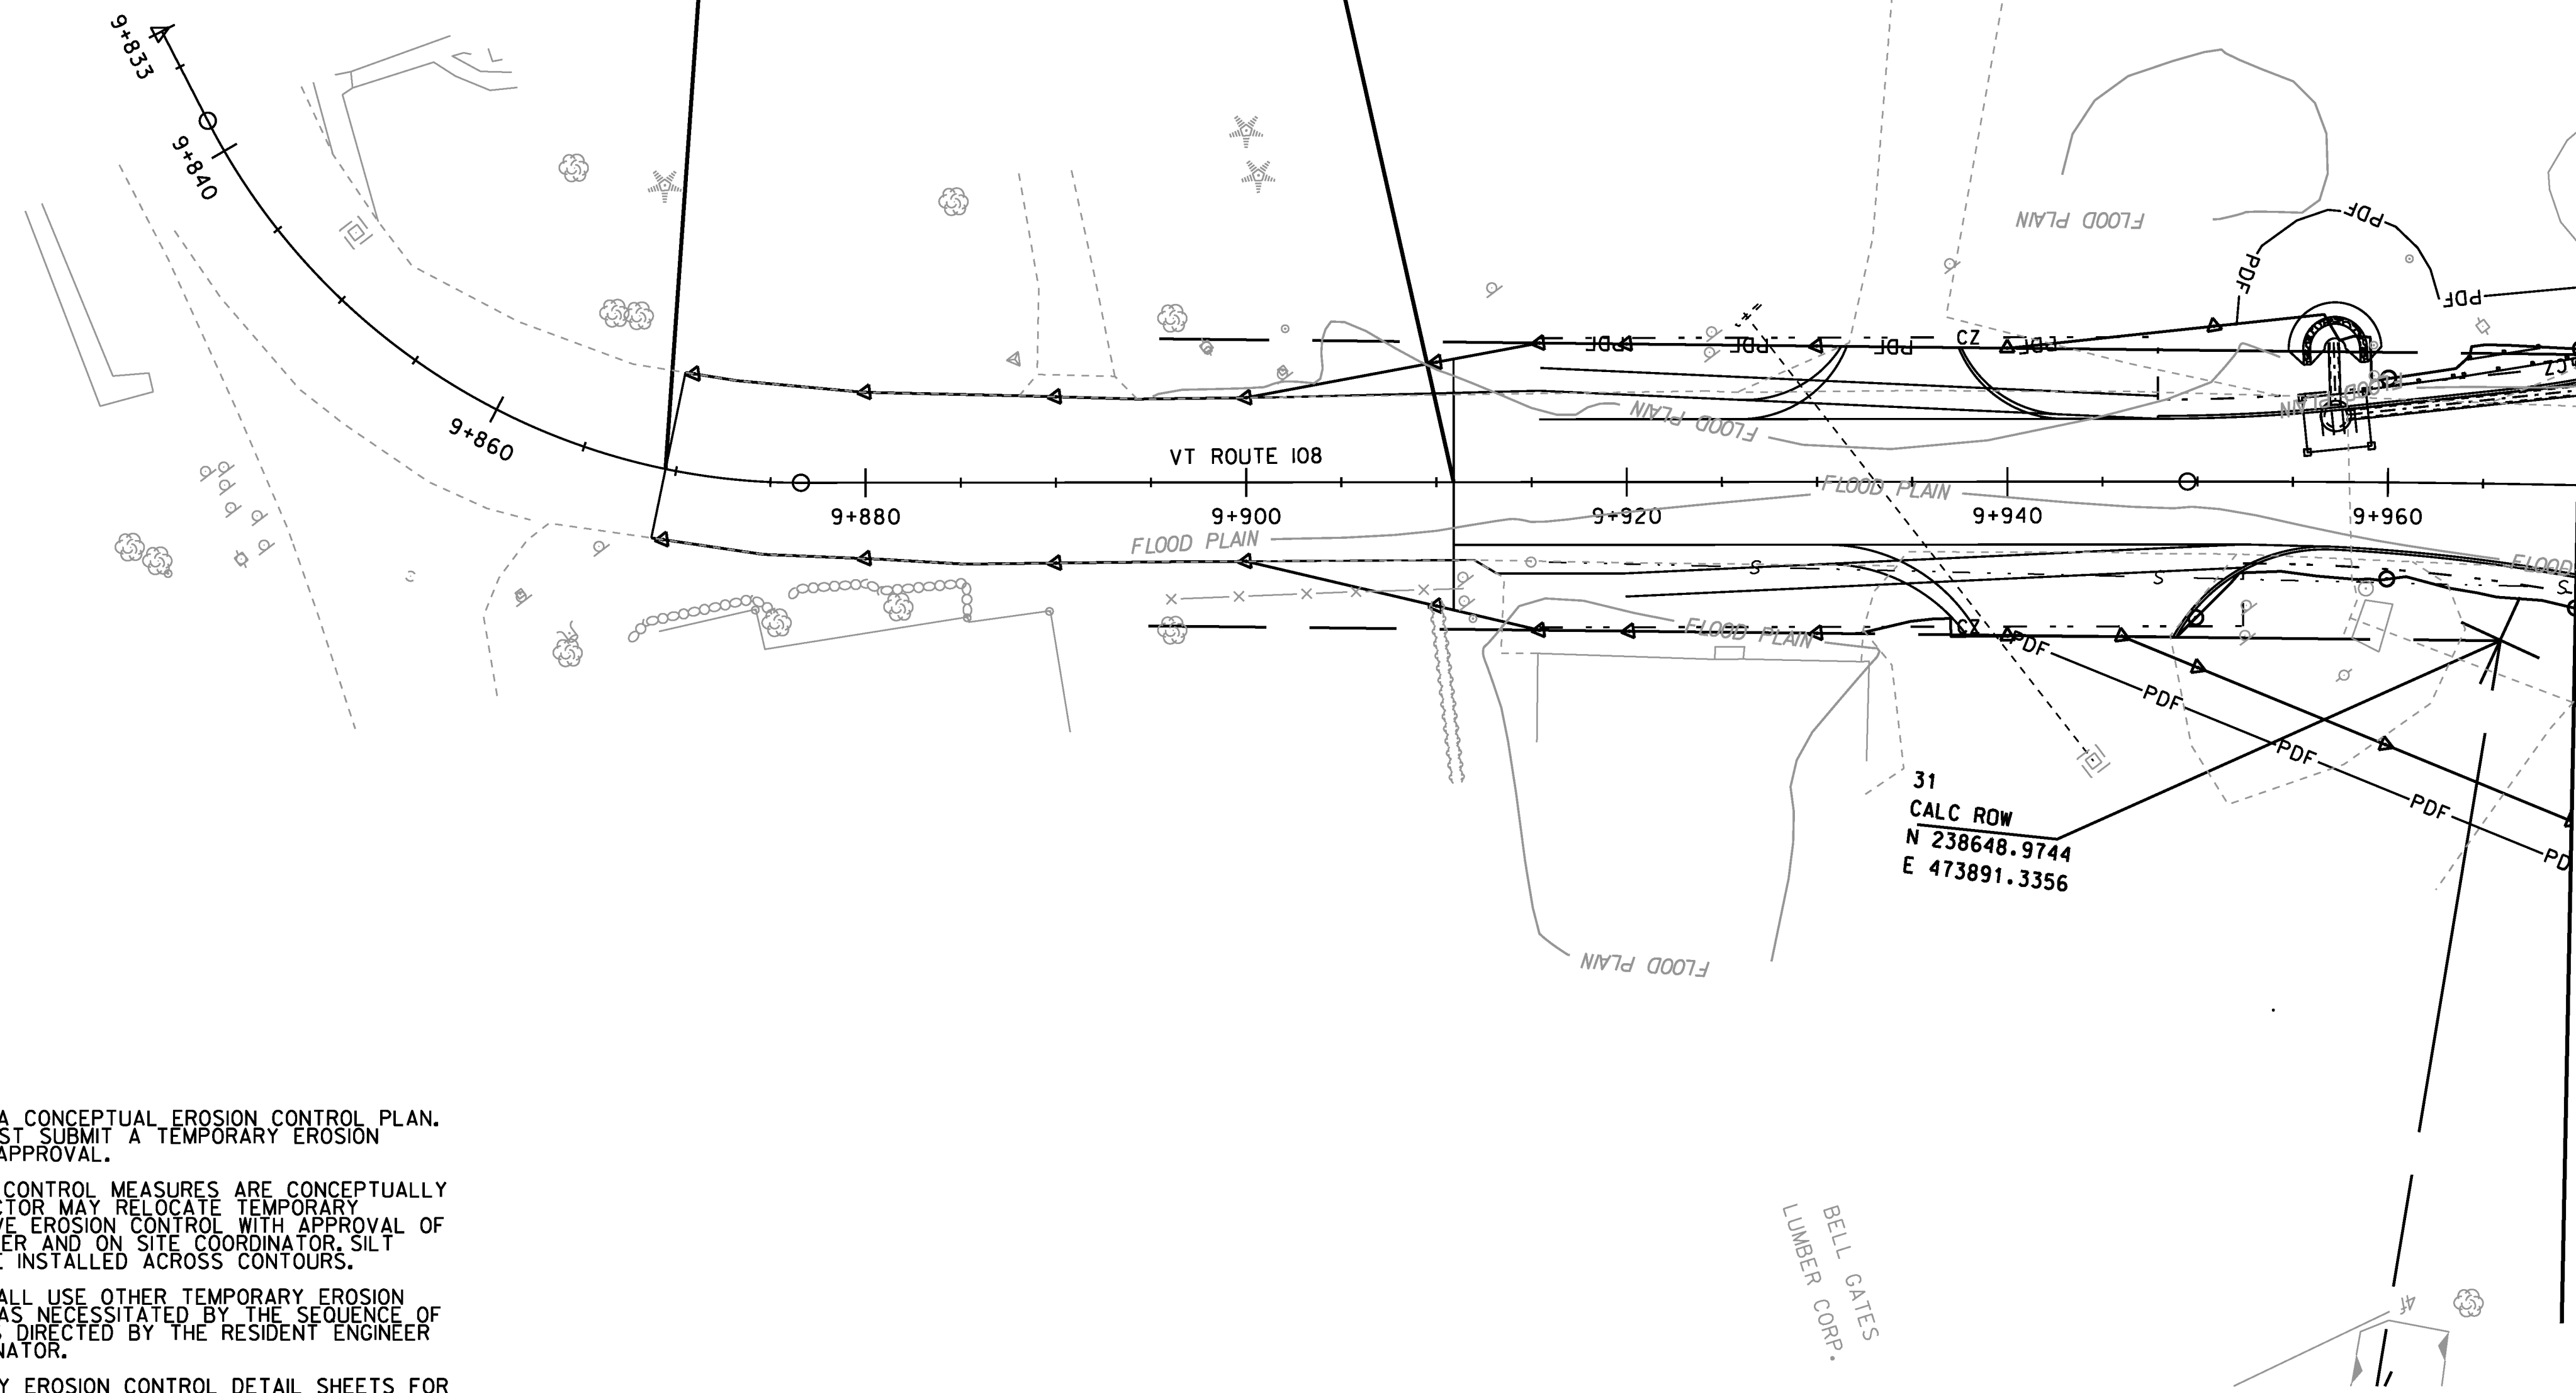


MATCHLINE - STA. 9+970 - SEE EPSC PLAN 2

NOTES:

1. THESE PLANS SHOW A CONCEPTUAL EROSION CONTROL PLAN. THE CONTRACTOR MUST SUBMIT A TEMPORARY EROSION CONTROL PLAN FOR APPROVAL.
2. TEMPORARY EROSION CONTROL MEASURES ARE CONCEPTUALLY SHOWN. THE CONTRACTOR MAY RELOCATE TEMPORARY MEASURES TO IMPROVE EROSION CONTROL WITH APPROVAL OF THE RESIDENT ENGINEER AND ON SITE COORDINATOR. SILT FENCE SHALL NOT BE INSTALLED ACROSS CONTOURS.
3. THE CONTRACTOR SHALL USE OTHER TEMPORARY EROSION CONTROL MEASURES AS NECESSITATED BY THE SEQUENCE OF CONSTRUCTION OR AS DIRECTED BY THE RESIDENT ENGINEER AND ON SITE COORDINATOR.
4. REFER TO TEMPORARY EROSION CONTROL DETAIL SHEETS FOR ADDITIONAL DETAILS.

LEGEND

	TURBIDITY CURTAIN		SOIL BOUNDARY TYPE
	PROJECT DEMARCATION FENCE		WETLAND
	SILT FENCE		PIPE INLET PROTECTION
	PERMANENT SLOPE LIMITS		FLOOD PLAIN
	TEMPORARY EROSION MATTING		BARRIER FENCE
	TEMPORARY SLOPE LIMITS		TEMPORARY CHECK DAMS
	WOVEN WIRE SILT FENCE		STONE FILL, TYPE I
	STABILIZED CONSTRUCTION ENTRANCE		STONE FILL, TYPE IV

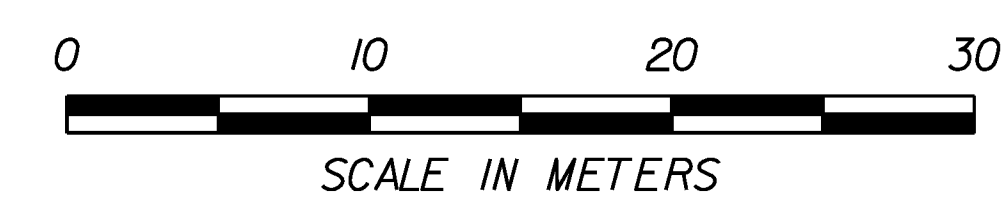

PROJECT NAME: CAMBRIDGE	PLOT DATE: 05-JUN-2012
PROJECT NUMBER: STP 030-2(27)	DRAWN BY: MBL
FILE NAME: t78f163bdr.dgn	CHECKED BY: JAD
PROJECT LEADER: JLS	SHEET 20 OF 214
DESIGNED BY: MBL	
EPSC PLAN 4	