


LEGEND	
	TURBIDITY CURTAIN
	PROJECT DEMARCATION FENCE
	SILT FENCE
	PERMANENT SLOPE LIMITS
	ROLLED EROSION CONTROL PRODUCT (RECP)
	TEMPORARY SLOPE LIMITS
	WOVEN WIRE SILT FENCE
	STABILIZED CONSTRUCTION ENTRANCE
	RIPIARIAN BUFFER ZONE
	WETLAND
	PIPE INLET PROTECTION
	ARCHAEOLOGY
	BARRIER FENCE
	TEMPORARY CHECK DAMS
	STONE FILL TYPE IV
	STONE FILL TYPE I

653.50 BARRIER FENCE
 STA 10+420 - 10+460 RT
 STA 10+475 - 10+534 RT

653.55 PROJECT DEMARCATION FENCE
 STA 10+420 - 10+495 LT

649.51 GEOTEXTILE FOR SILT FENCE
 10+420 - 10+495 LT

649.515 GEOTEXTILE FOR SILT FENCE,
 WOVEN WIRE REINFORCED
 10+420 - 10+460 RT
 10+476 - 10+499 RT
 10+501 - 10+526 RT

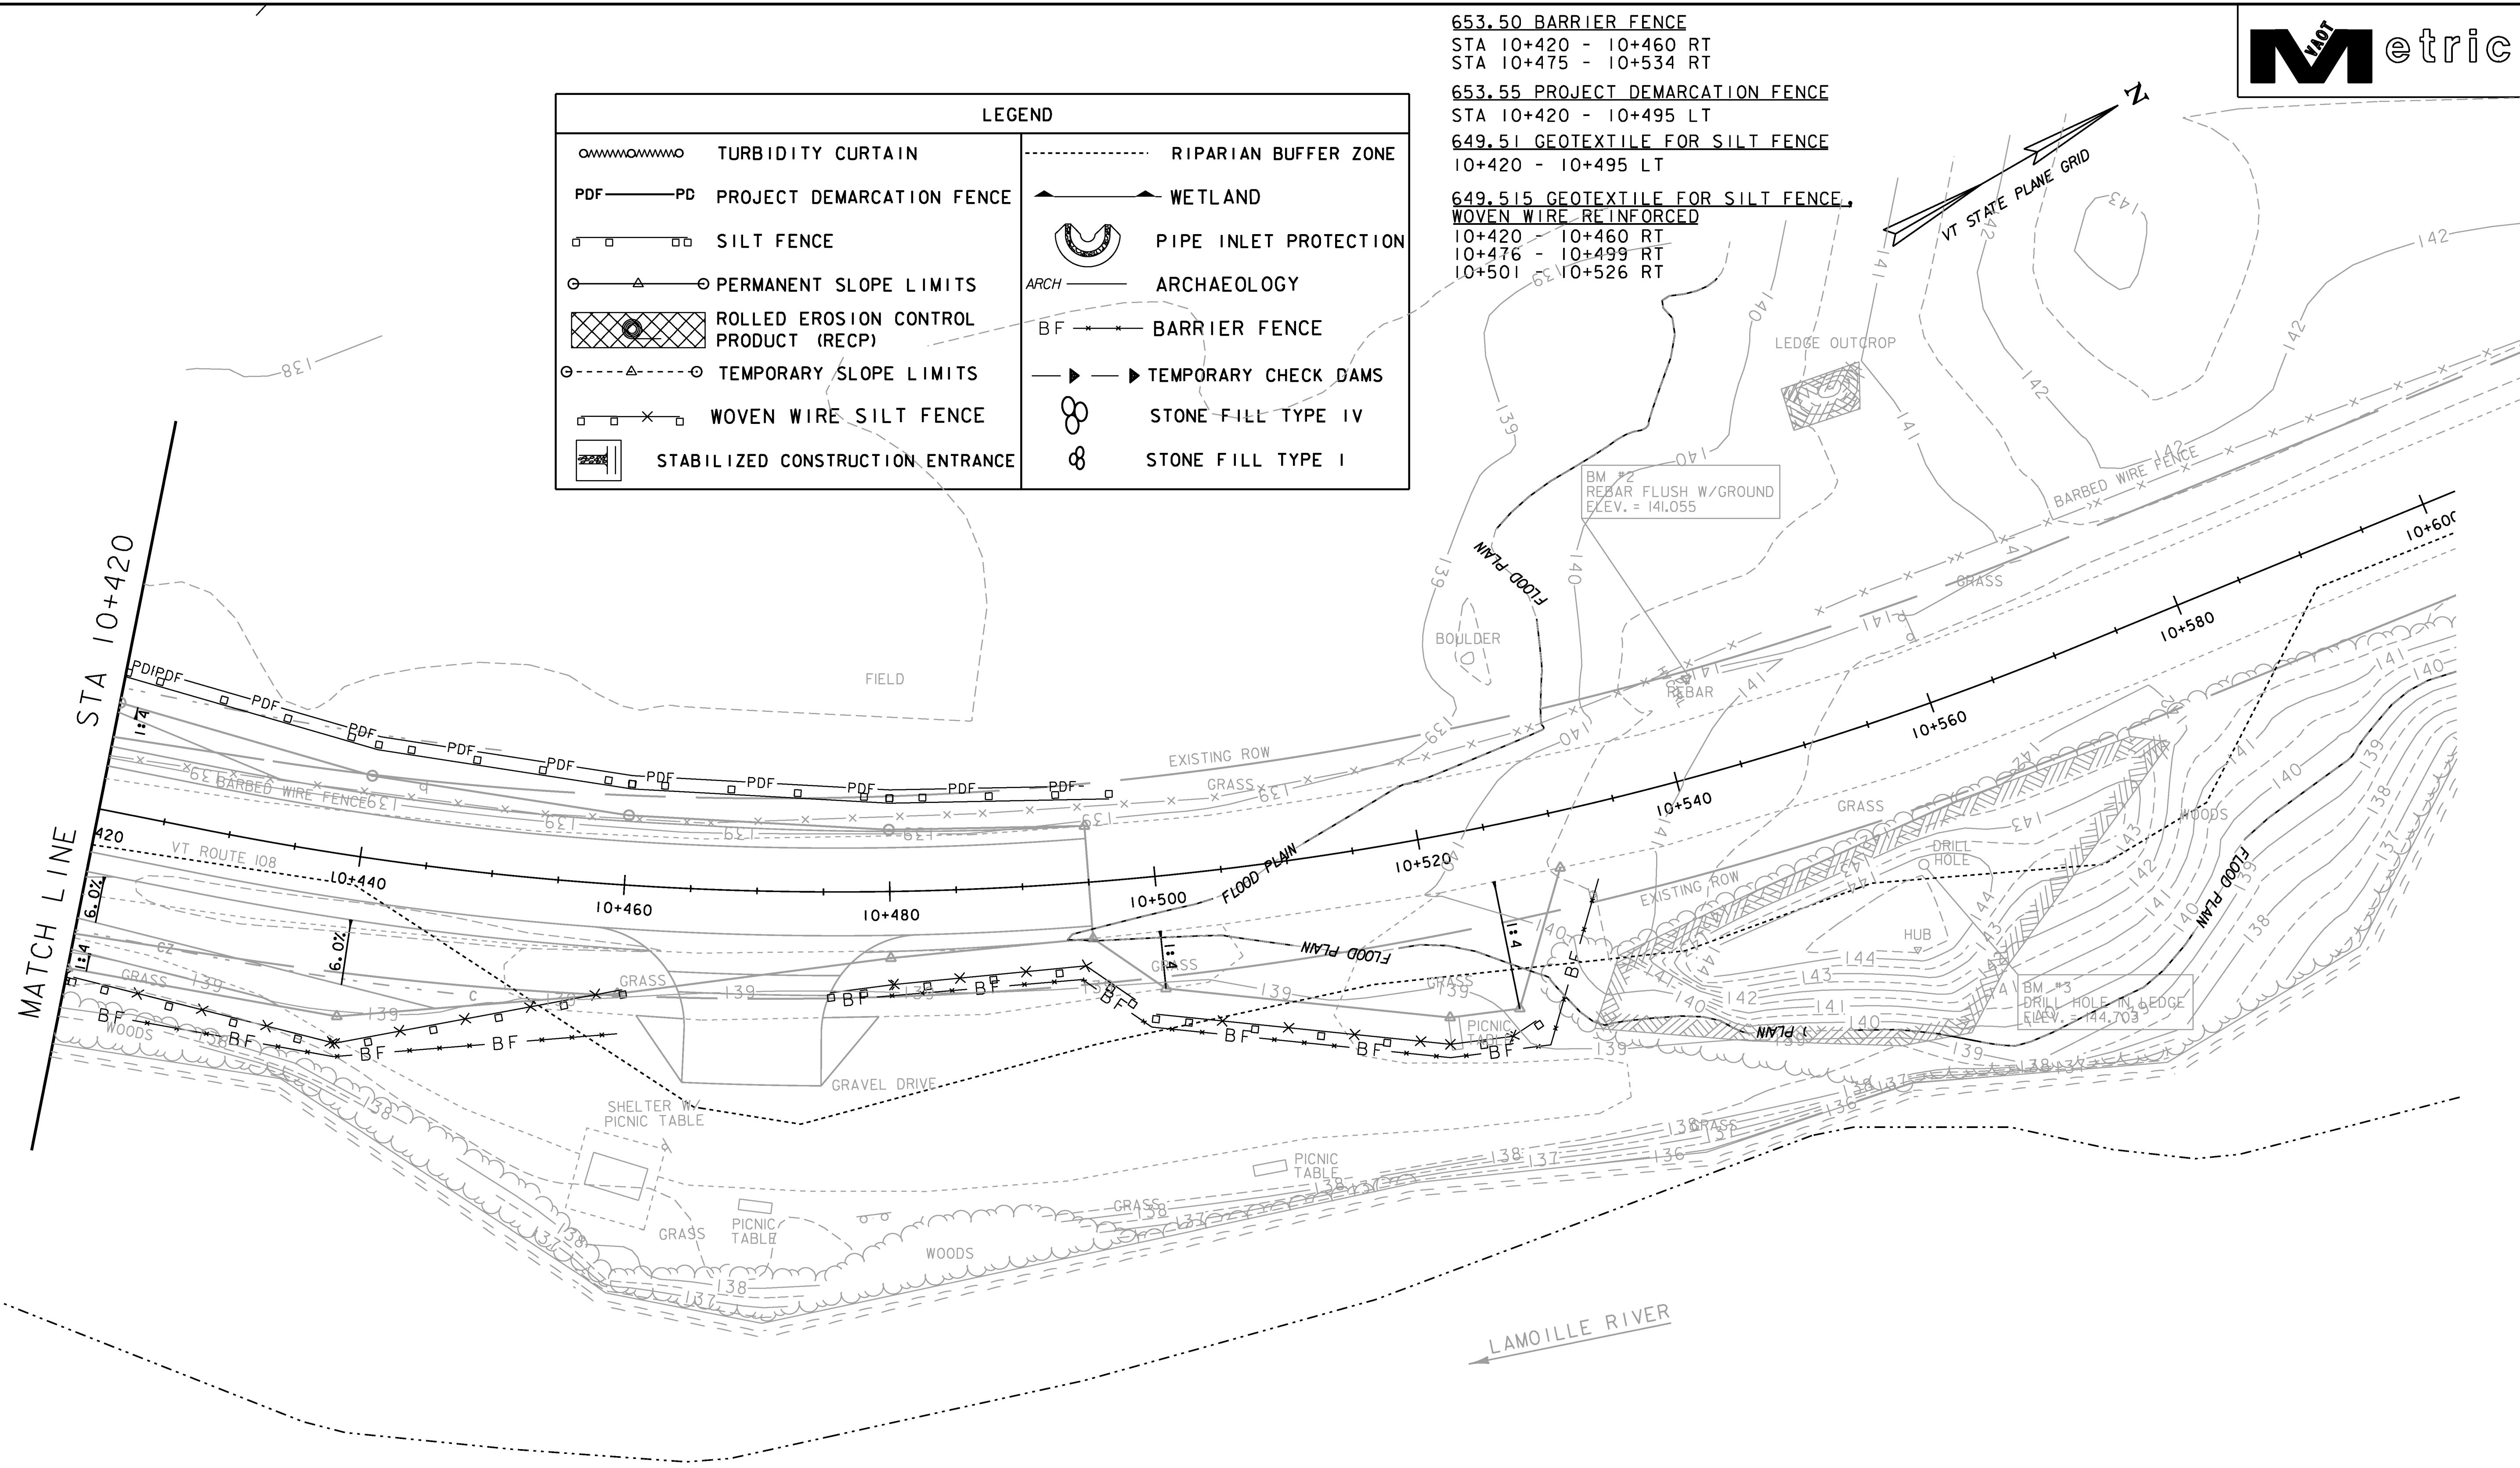

NOTES:
 1. REFER TO THE CROSS SECTIONS FOR THE GRADE OF THE PROPOSED CONDITIONS.



PROJECT NAME: CAMBRIDGE	PLOT DATE: 05-JUN-2012
PROJECT NUMBER: BRF 027-1 (4)	DRAWN BY: S. SCRIBNER
FILE NAME: structures/s78f163bdr.dgn	CHECKED BY: M.EVANS-MONGEON
PROJECT LEADER: M.EVANS-MONGEON	DESIGNED BY: S. SCRIBNER
EPSC PLAN 7	SHEET 23 OF 214